
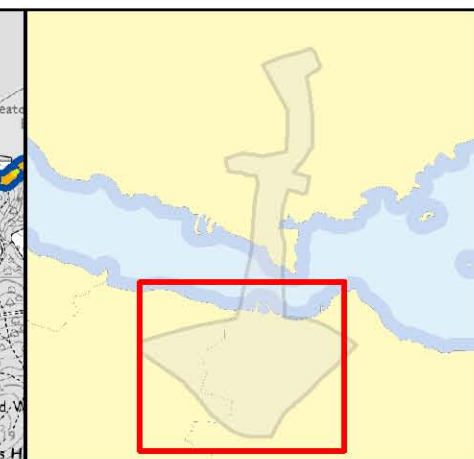


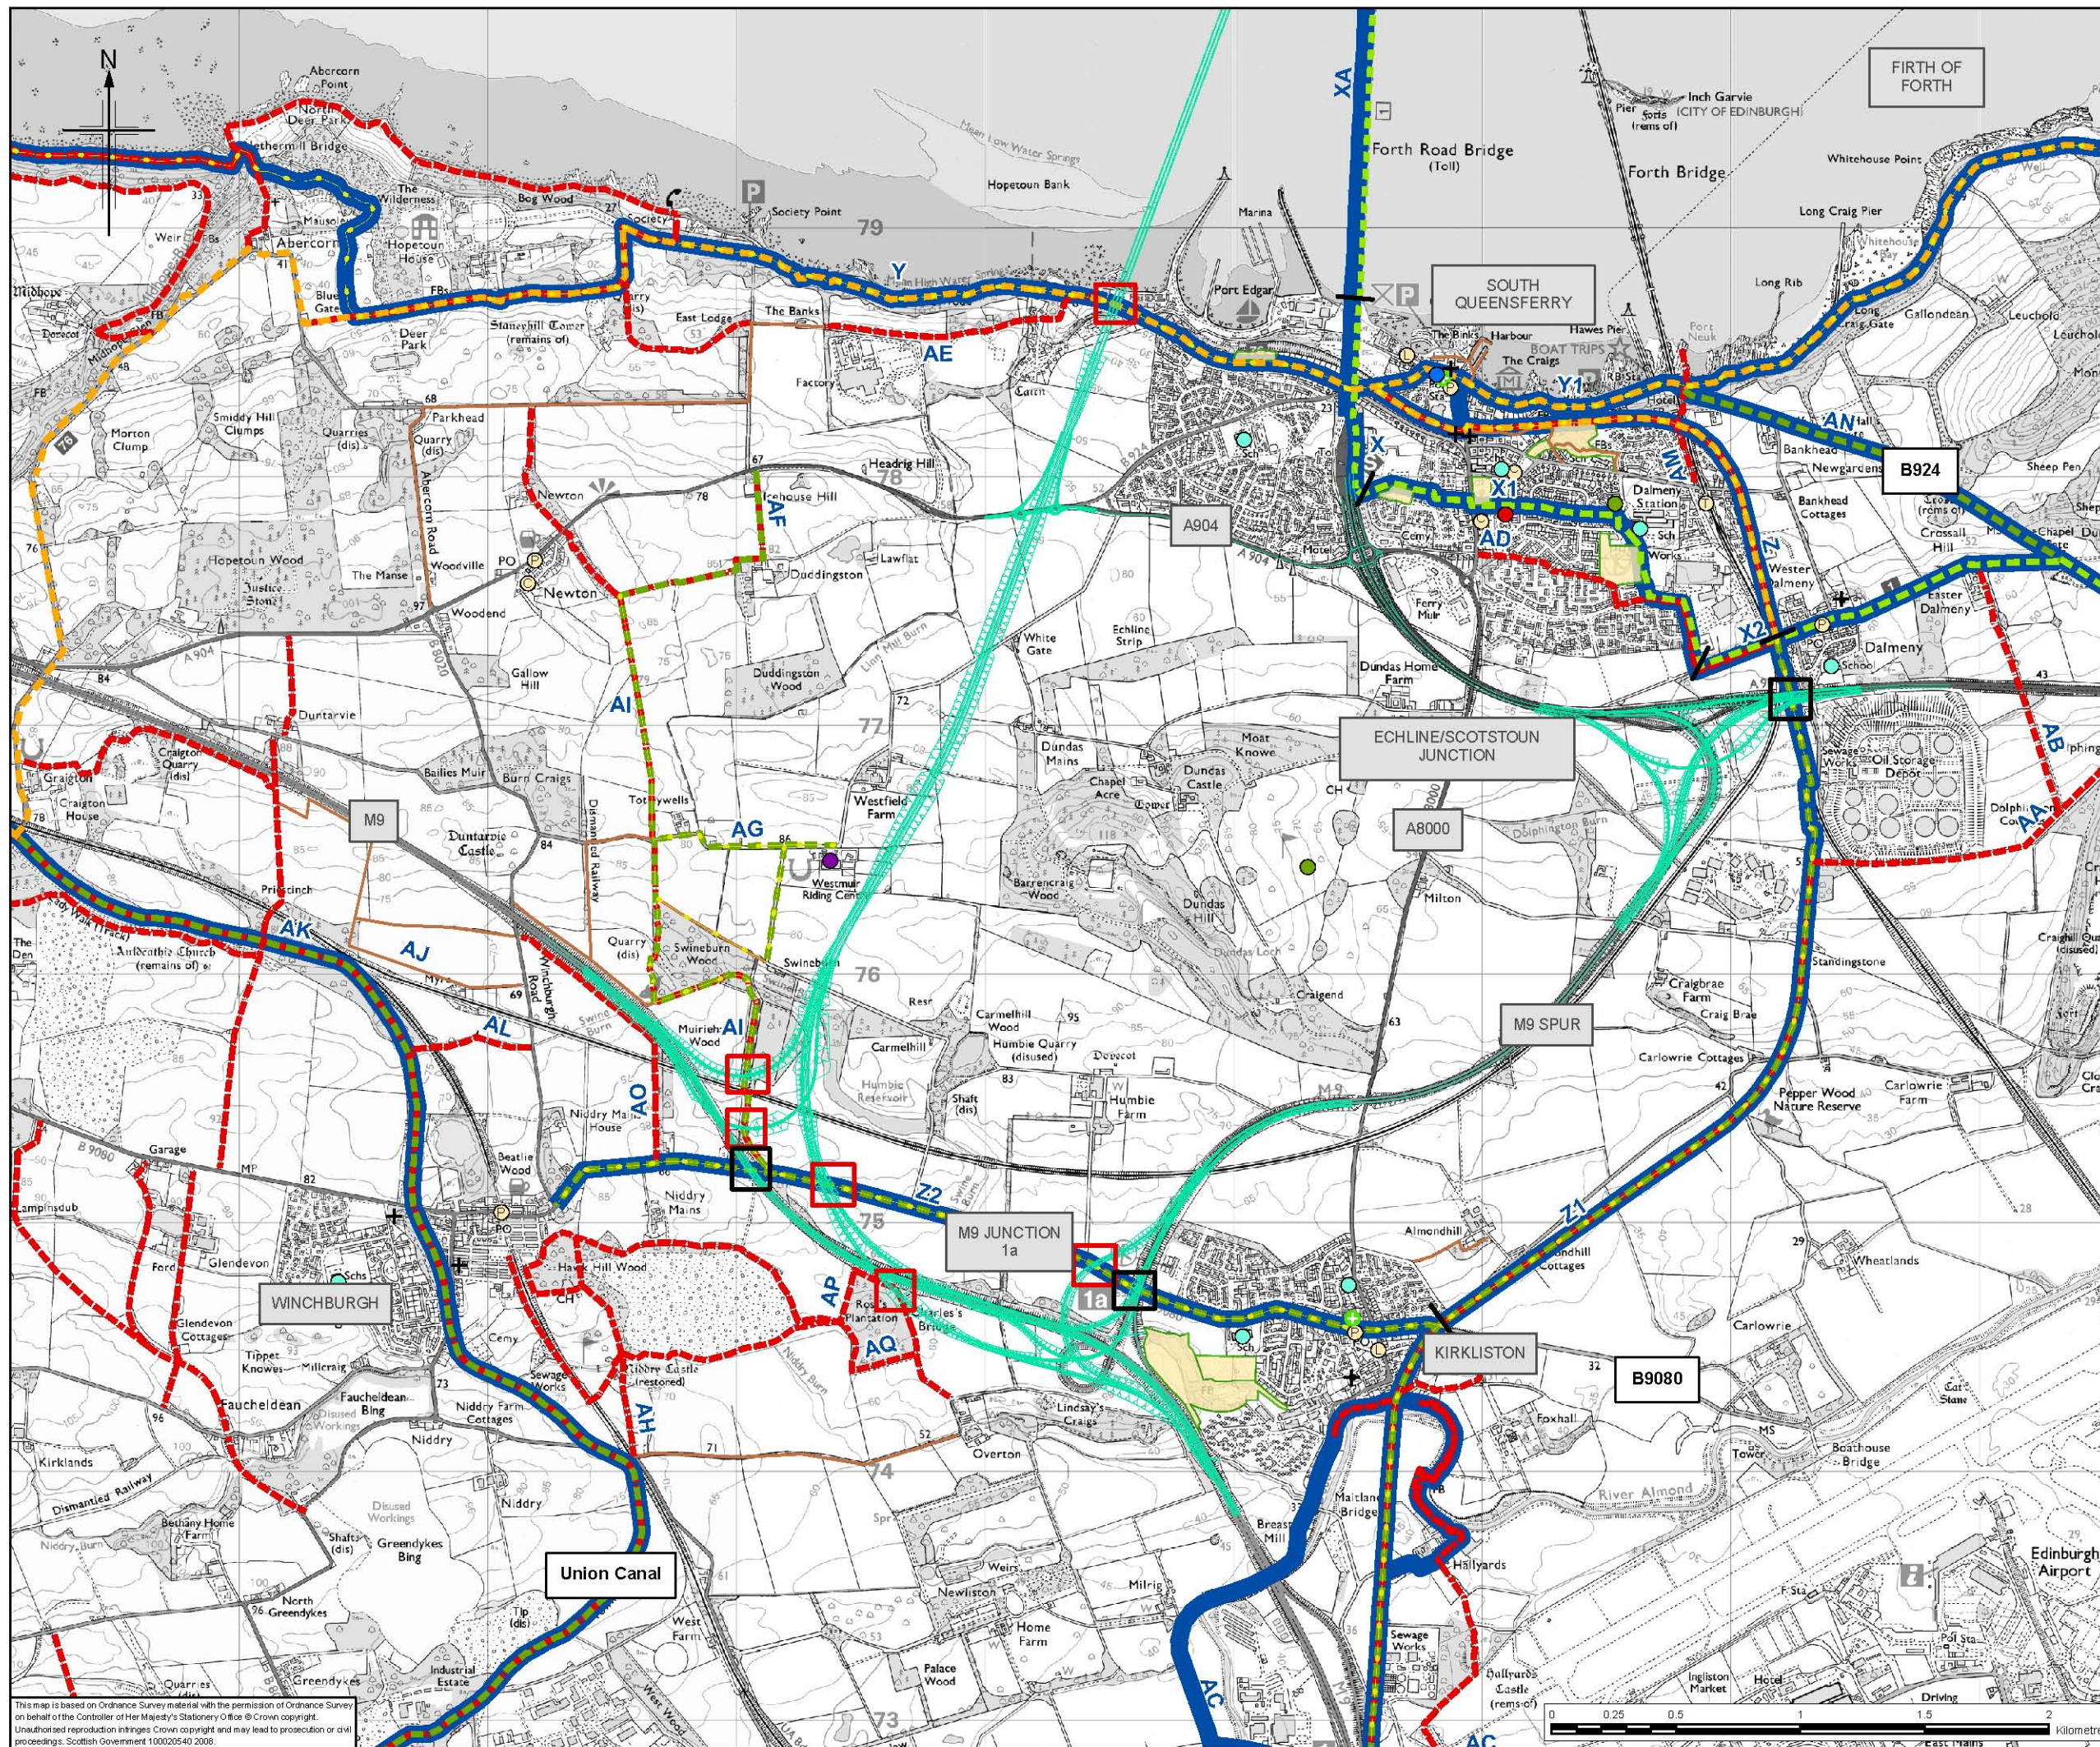

- Legend**
- South Corridor Option 2
- Conflict**
- Existing Crossing Point
 - New Conflict - Mitigation Required
- Paths**
- Proposed Core Path Network
 - Rights of Way
 - Equestrian
 - Other
- Cycleways**
- National Cycle Network
 - NCR1
 - NCR76
 - All Other Cycleways
- Community Facilities**
- Public Parks
 - Golf Course, Leisure Facilities
 - Riding Centre
 - Churches
 - Fire Station
 - Police Station
 - Doctors' Surgery
 - Hospital
 - Community Centre
 - Post Office
 - Train Station
 - Library
 - Education Facilities
 - Retail Park

Client


TRANSPORT SCOTLAND

An agency of  The Scottish Government

JACOBS **ARUP**

Project

FORTH REPLACEMENT CROSSING

Drawing title

Route Option Conflicts with Paths/Cycleways and Links to Community Facilities South Corridor Option 2

Drawing Status

FINAL

Scale

1:25,000 @A3 DO NOT SCALE

Client no.

RD001675

Drawing number

FIGURE 15.4

Rev

0

This drawing is not to be used in whole or part other than for the intended purpose and project as defined on this drawing. Refer to the contract for full terms and conditions.

This map is based on Ordnance Survey data with the permission of Ordnance Survey on behalf of the Controller of Her Majesty's Stationery Office © Crown copyright. Unauthorised reproduction infringes Crown copyright and may lead to prosecution or civil proceedings. Scottish Government 100020540 2008.