


FIGURE 19.1



KEY

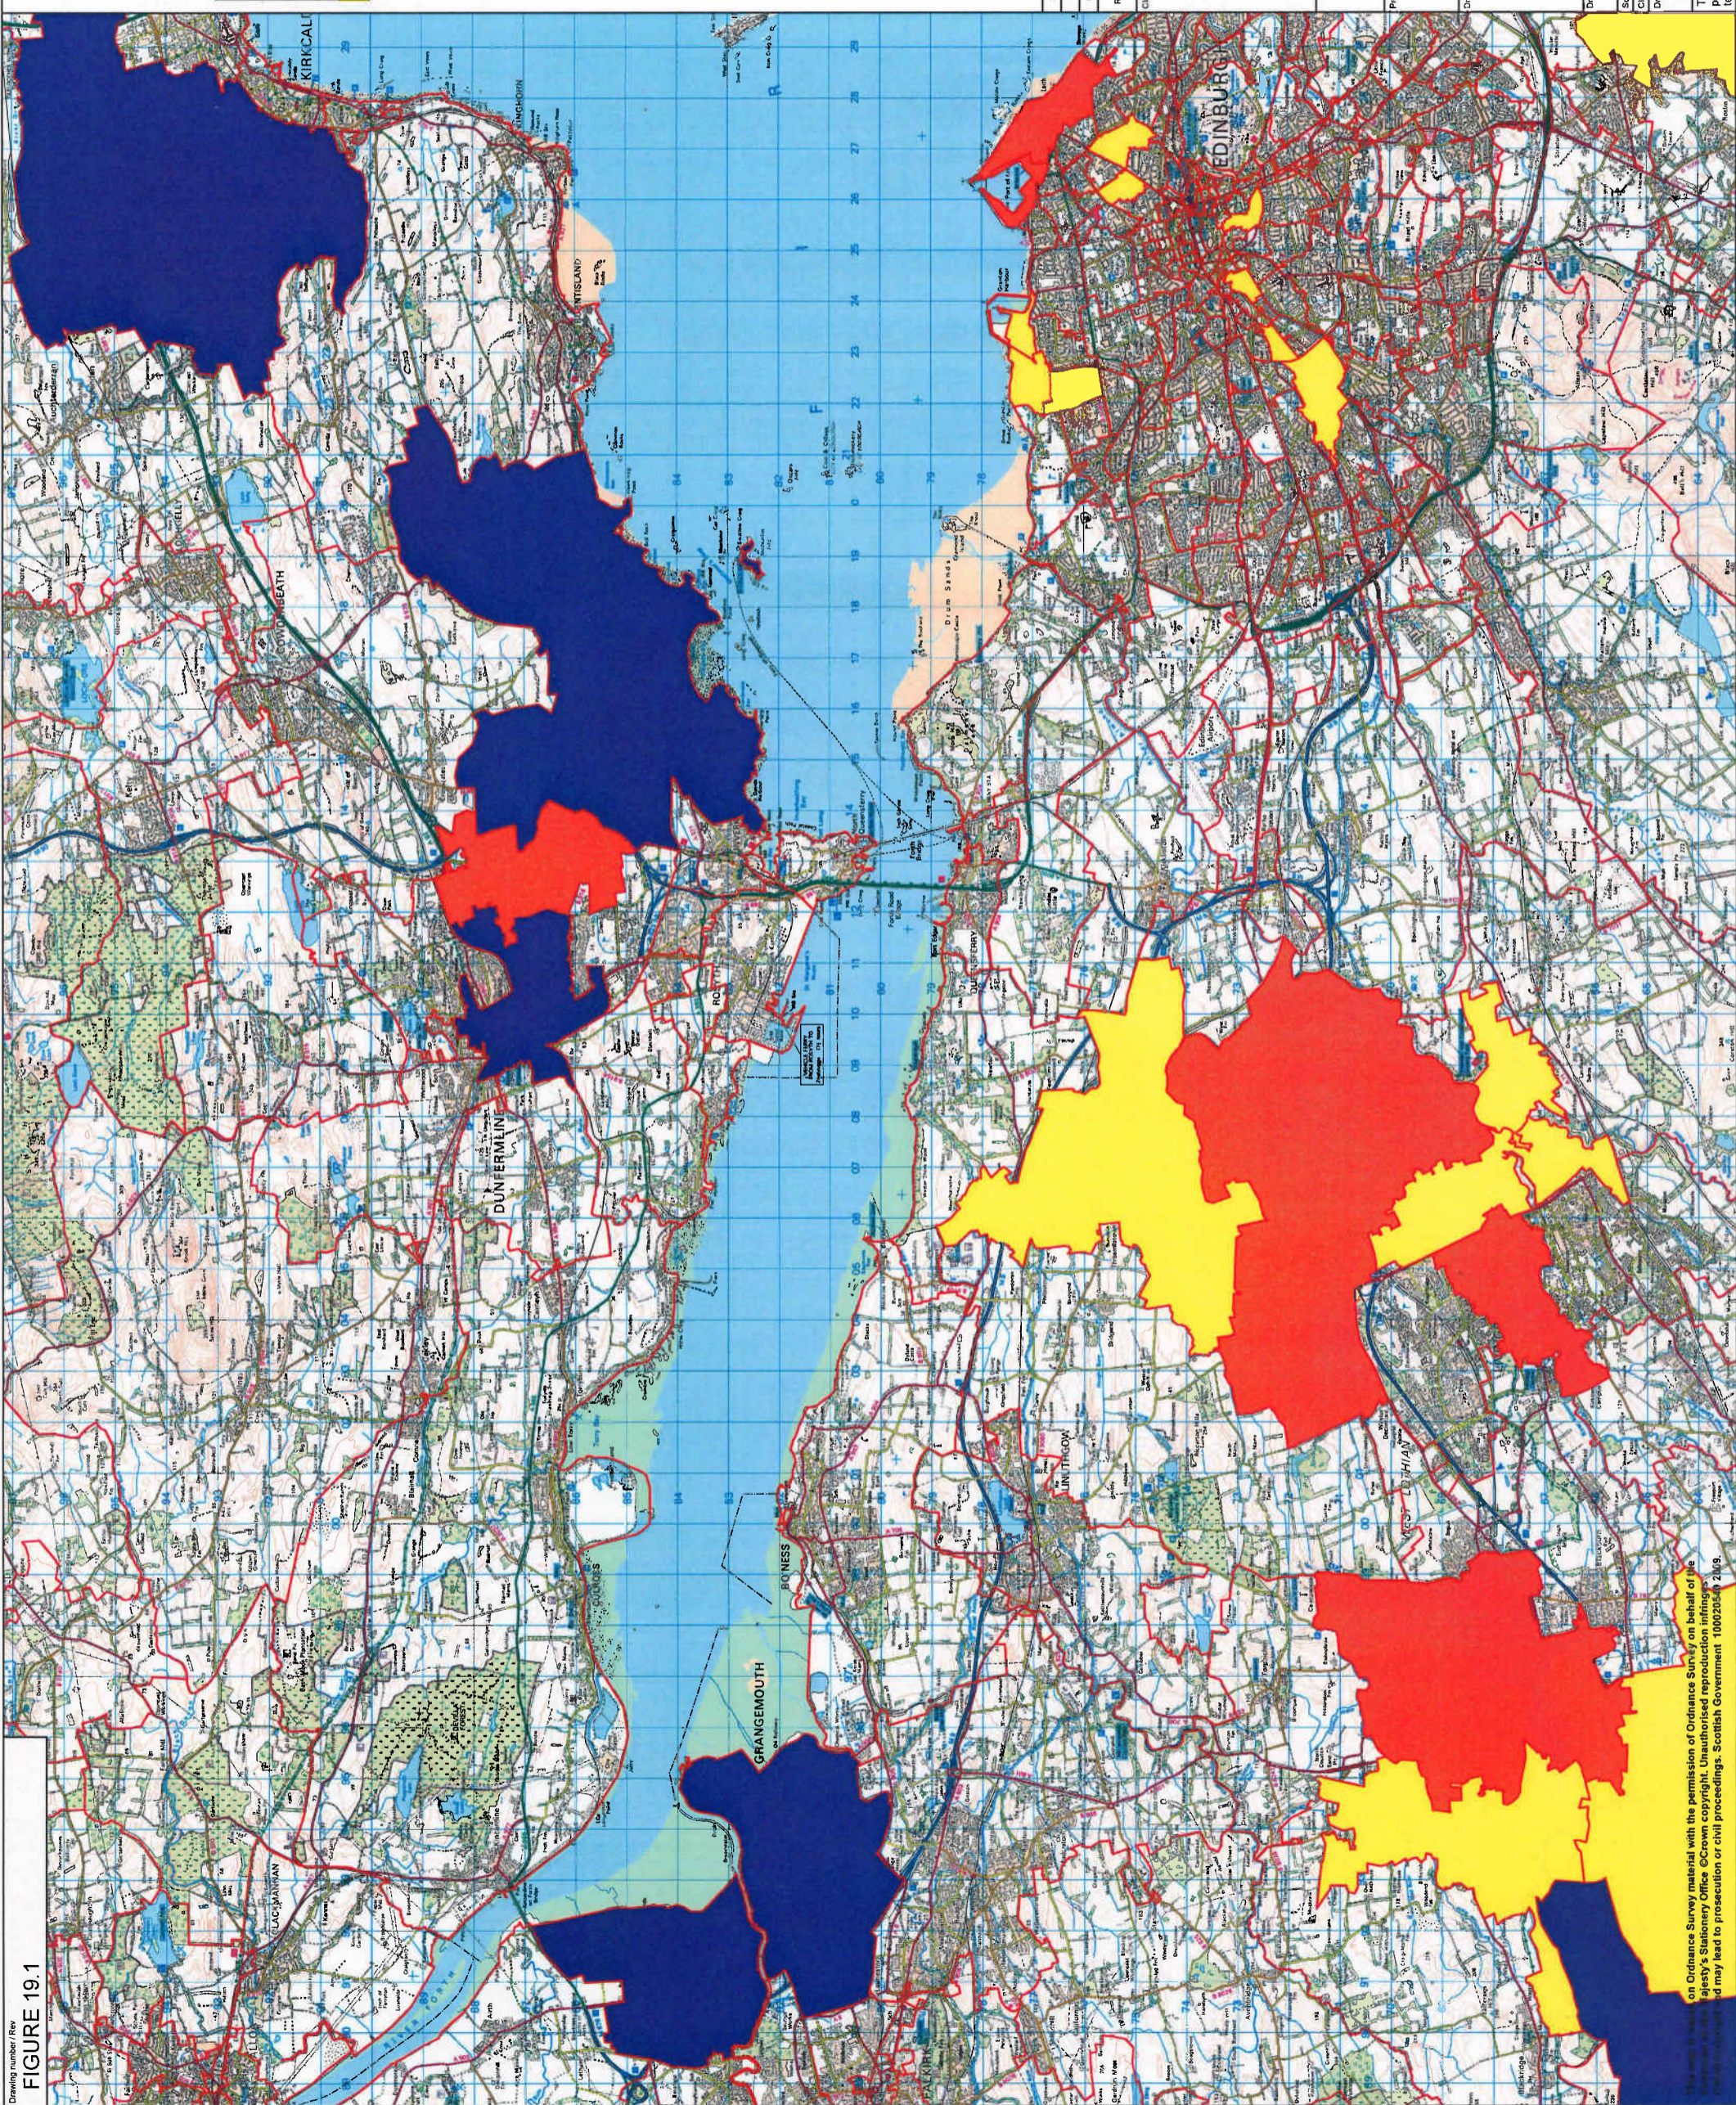

2	27/02/08	DMB Stage 2 Content Report Issue For Publication	DD	MH	IM
1	10/11/06	DMB Stage 2 Content Report Revision	DD	MH	M
0	10/10/06	DMB Stage 2 Content Report Issue Final DMB	DD	MH	IM
Rev	Rev. Date	Purpose of revision	Drawn	Checked	Approved
					Client



 The Scottish Government

JACOBS ARUP

Project: FORTH REPLACEMENT CROSSING

Drawing title: FORECAST CHANGE IN POPULATION BETWEEN 2005 AND 2017

Drawing status: FOR INFORMATION

Scale: NTS DO NOT SCALE

Client no: RD 001675

Drawing number: **FIGURE 19.1**

Rev: **2**

This drawing is not to be used in whole or part other than for the intended purpose and project as defined on this drawing. Refer to the contract for full terms and conditions.