


FIGURE 19.5

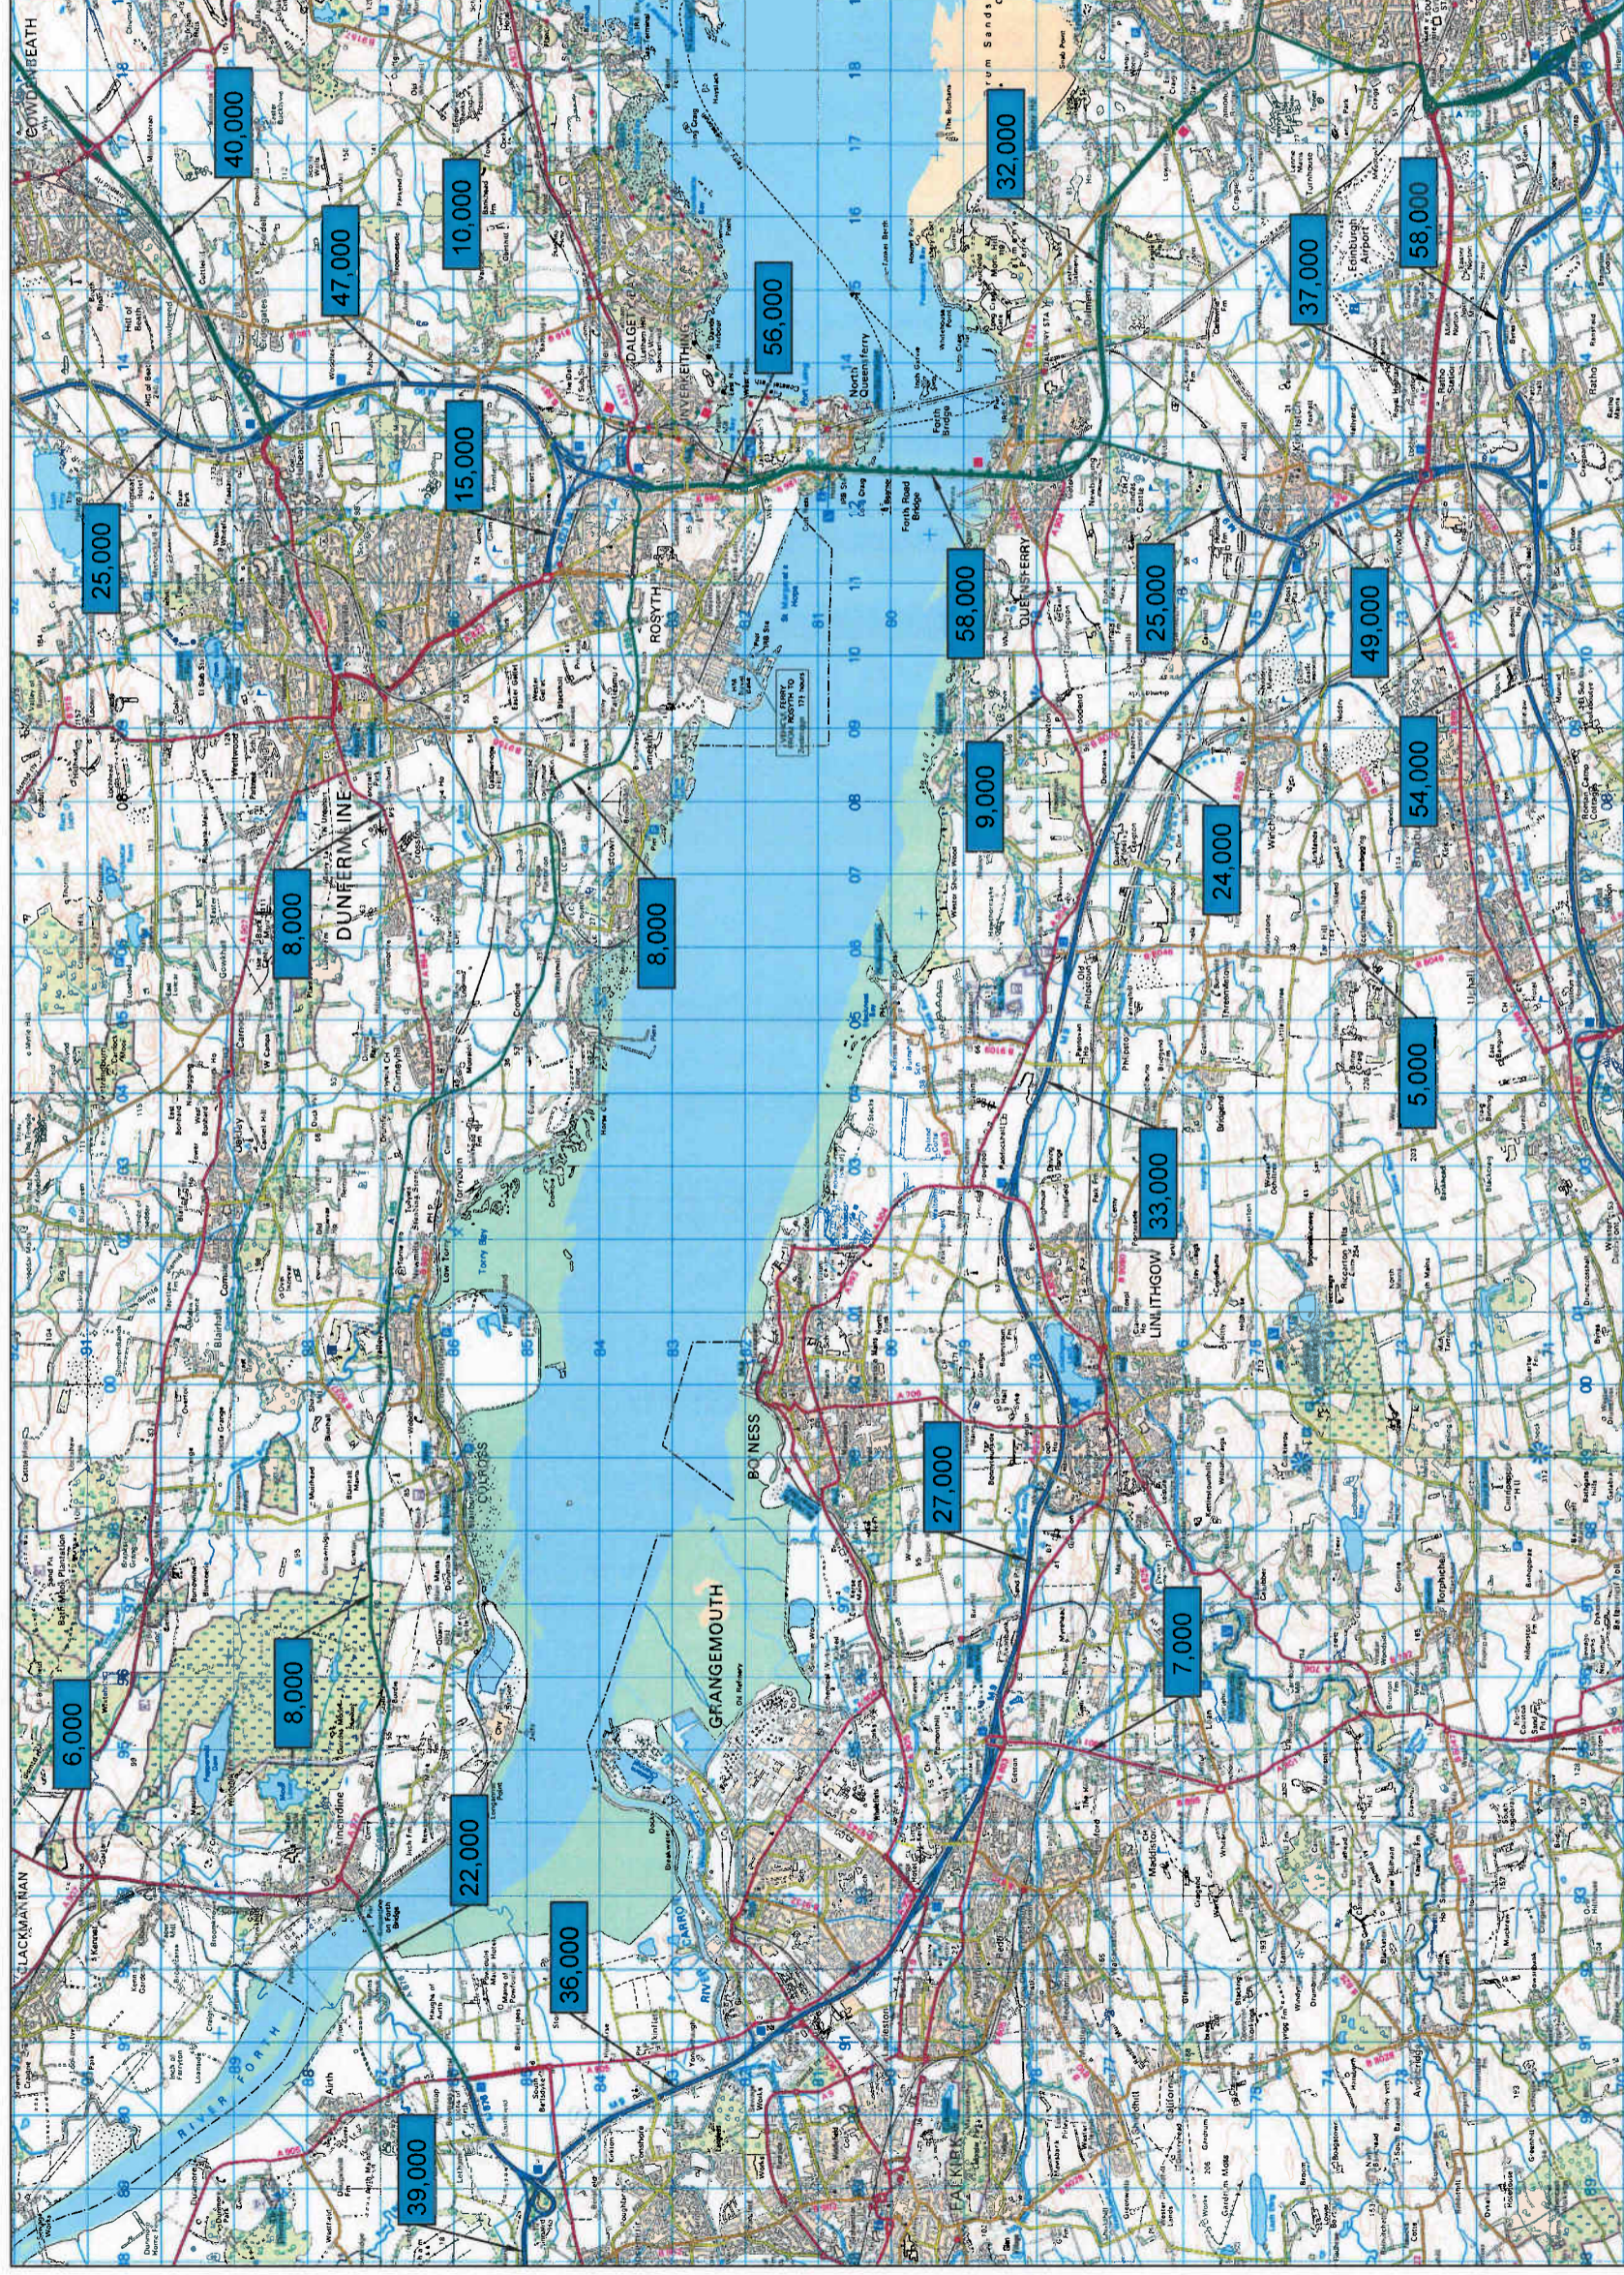

KEY

100,000

2005 Annual Average Daily Traffic Flows

1	270209	2005 Annual Average Daily Traffic Flows	DD	MM	MM
0	131108	2005 Annual Average Daily Traffic Flows	DD	MM	MM
Rev	Rev	Date	DD	MM	MM
Purpose of revision			DD	MM	MM
Client			DD	MM	MM



The Scottish Government

JACOBS ARUP

FORTH REPLACEMENT CROSSING

ANNUAL AVERAGE DAILY TRAFFIC FLOWS 2005

FOR INFORMATION	
Scale	AS SHOWN
Drawing number	RD 001675
Rev	1

FIGURE 19.5

This drawing is not to be used in whole or part other than for the intended purpose and project as defined on this drawing. Refer to the contract for full terms and conditions.