


FIGURE 19.6

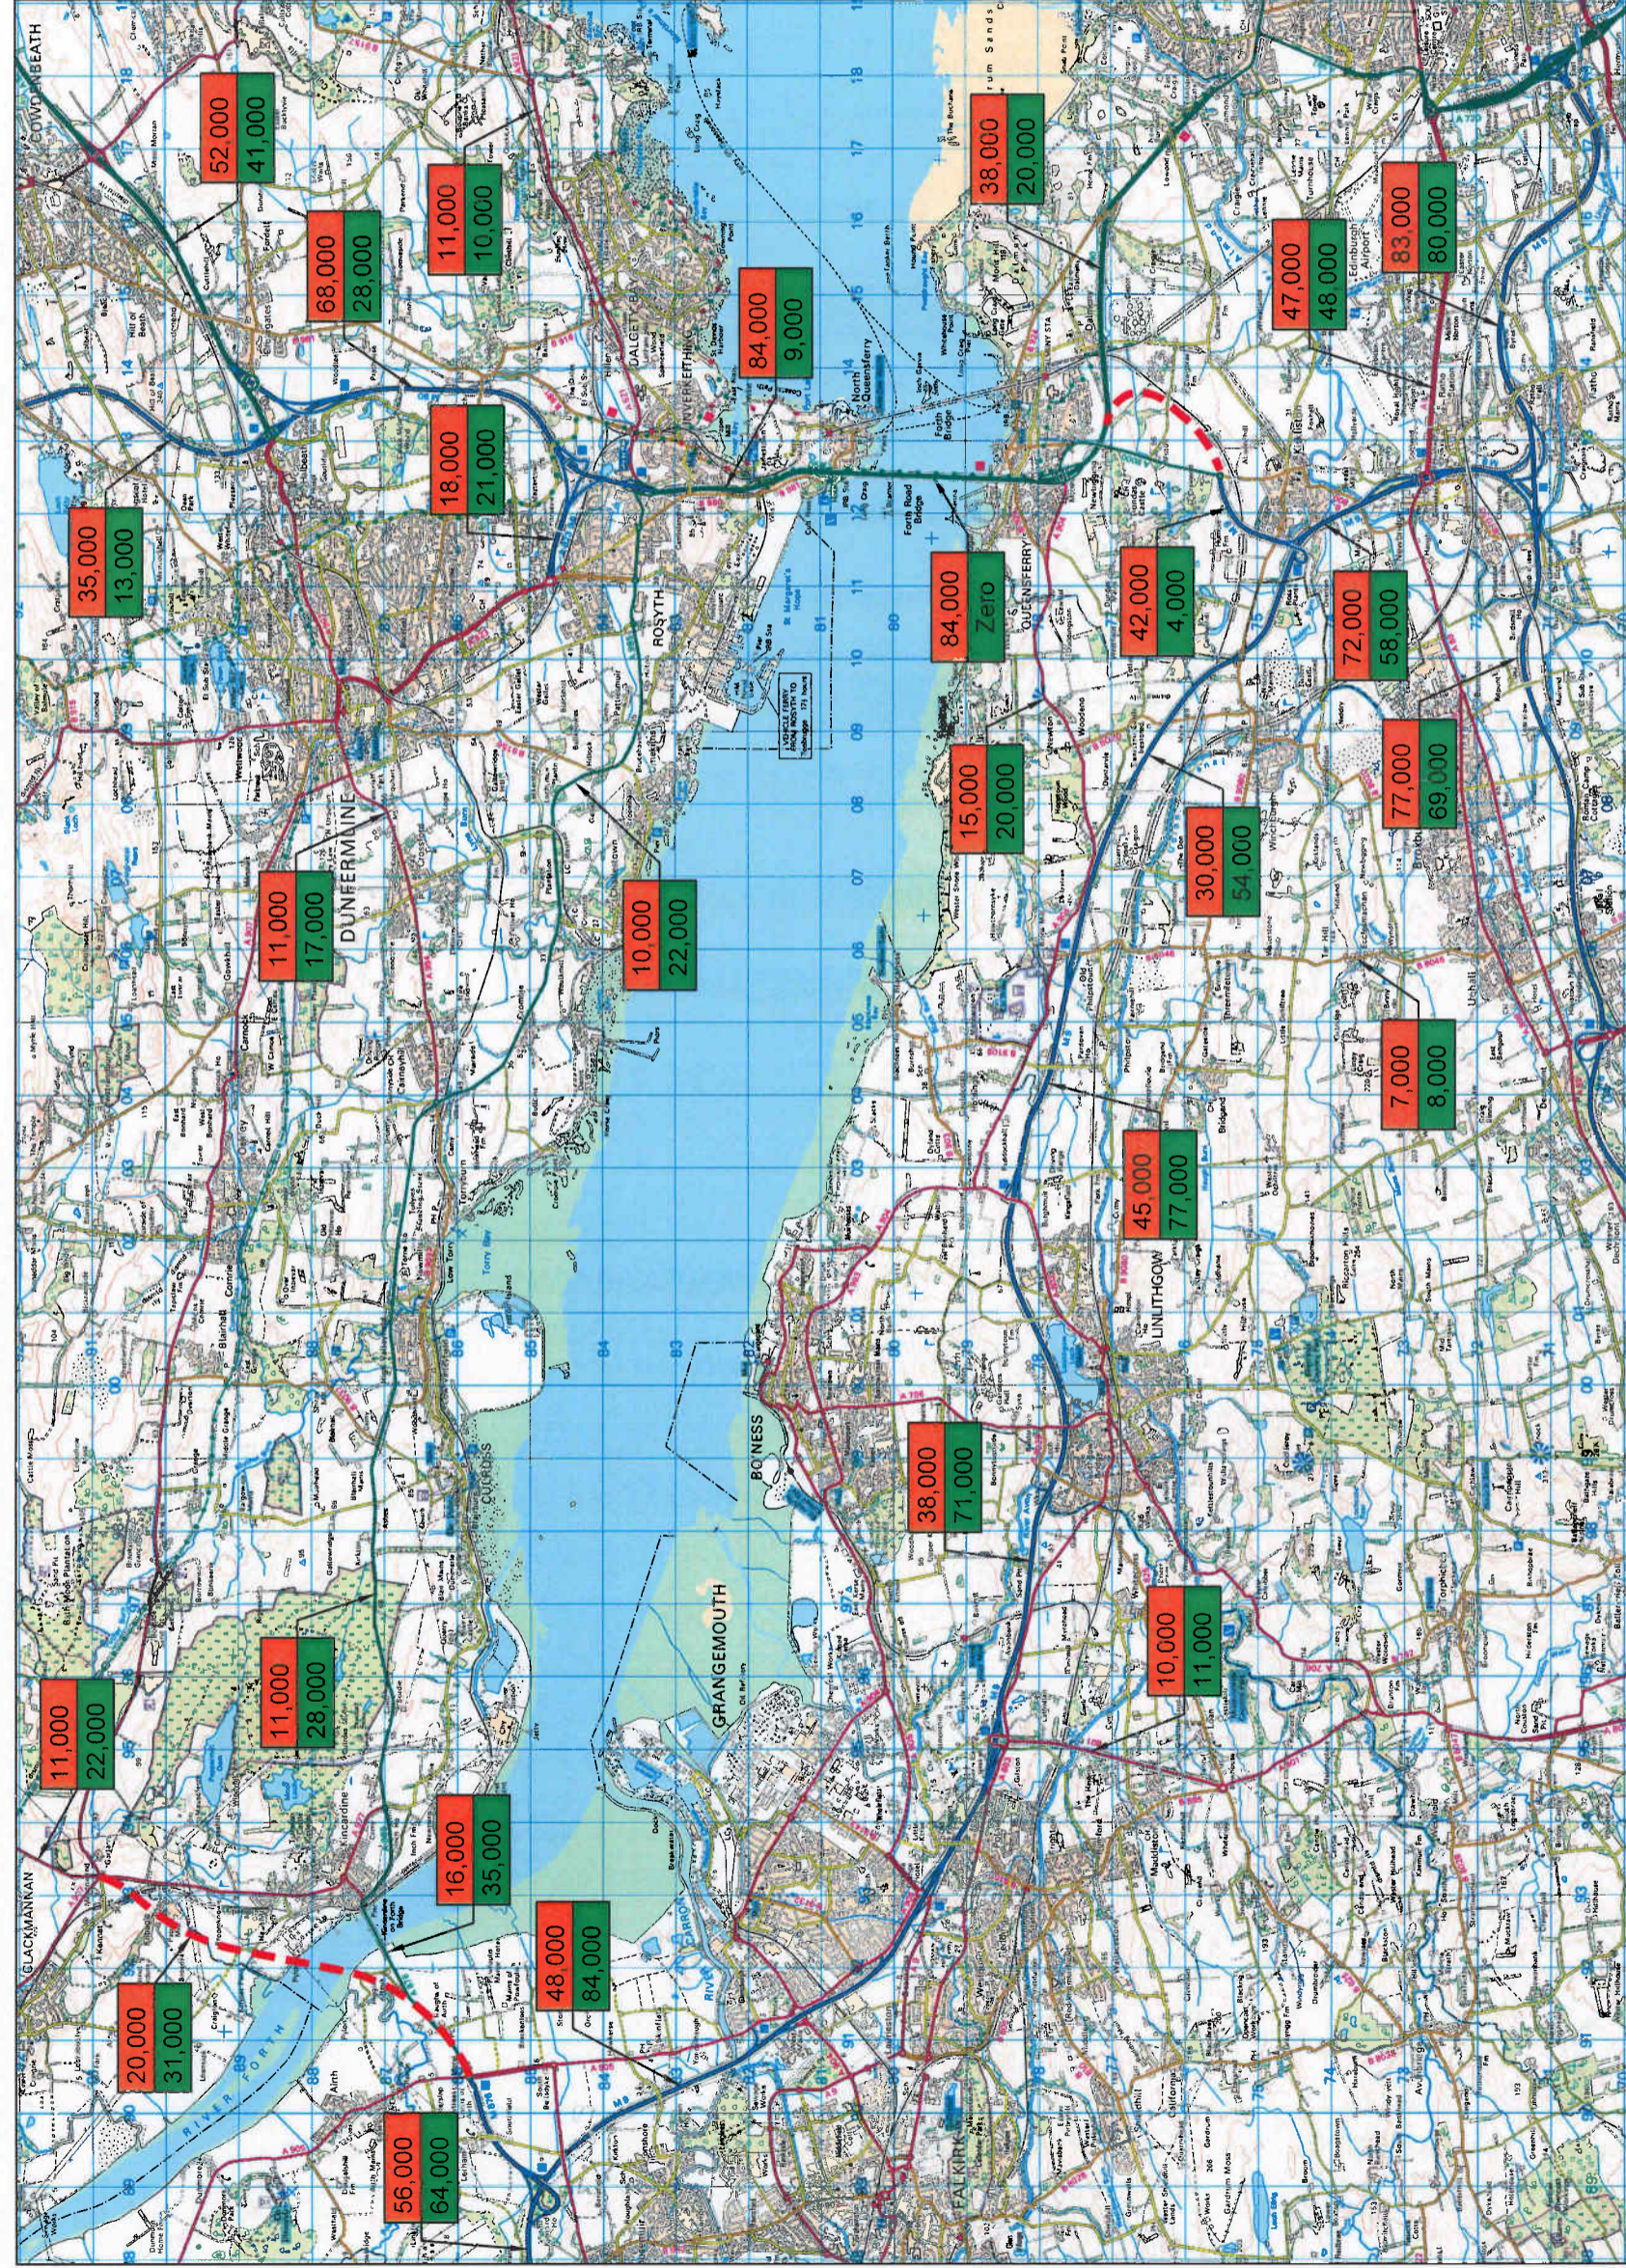

Rev	Date	Purpose of revision	Checked	Drawn	Approved
1	27/02/09	DAWB Stage 2 Control Report Issue For Publication	DD	MM	MM
0	13/11/08	DAWB Stage 2 Control Report Issue For Issue	DD	MM	MM

**Transport Scotland**
  
 The Scottish Government

**JACOBS ARUP**
  
 Project: FORTH REPLACEMENT CROSSING

Drawing title: FORECAST ANNUAL AVERAGE DAILY TRAFFIC FLOWS 2017

FOR INFORMATION

Scale:	@ A1	DO NOT SCALE
Client no:	RD 001675	
Drawing number:		
Rev:		1

FIGURE 19.6

This drawing is not to be used in whole or part other than for the intended purpose and project as defined on this drawing. Refer to the contract for full terms and conditions.