


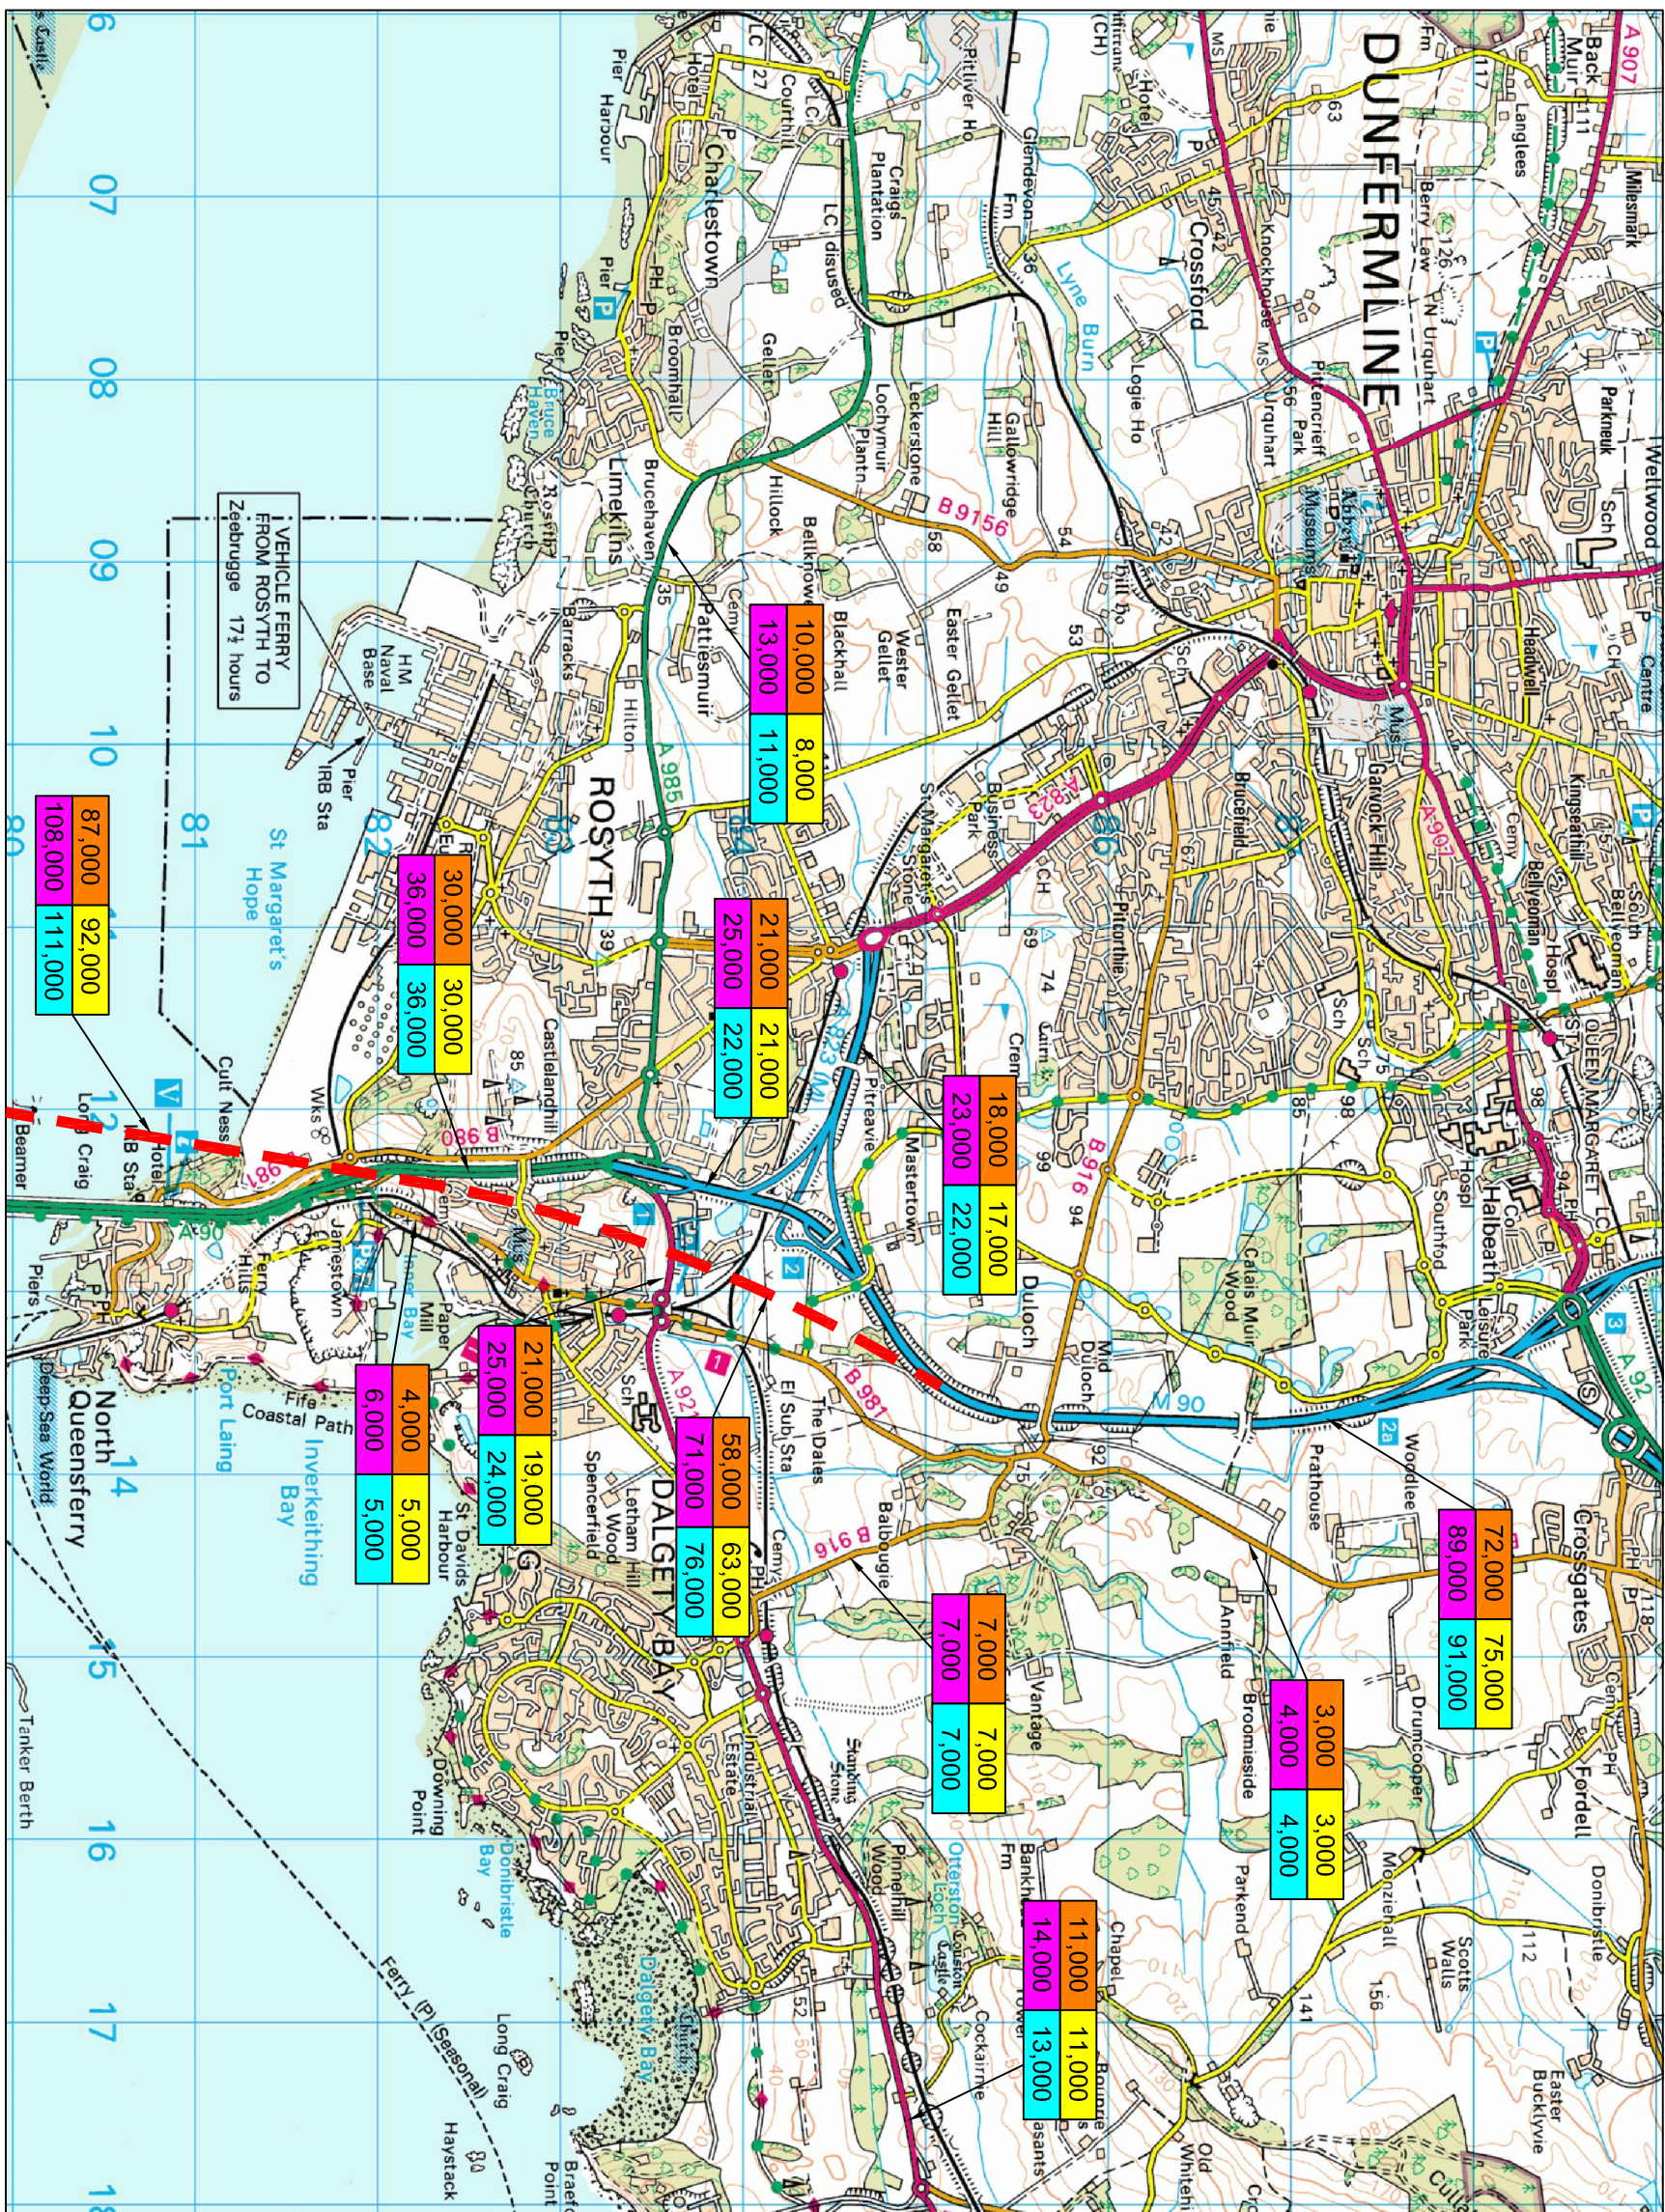

KEY

North Option 2	
2017	2017
2032	2032

South Option 1 (C45)	South Option 2 (C44)

New road infrastructure

Rev	Rev. Date	Purpose of revision	Drawn	Checked	Reviewed	Approved
1	27/02/09	Draws Stage 2 Comfort Report Issue For Publication	DD	MM	MM	BM
0	16/10/08	Draws Stage 2 Comfort Report Issue-Final Draft	DD	MM	MM	BM



An agency of  The Scottish Government

JACOBS ARUP

FORTH REPLACEMENT CROSSING

Drawing the
NORTH CORRIDOR OPTIO
ANNUAL AVERAGE
DAILY TRAFFIC FLOWS

FOR INFORMATION

Scale	@ A1	DO NOT SCALE
-------	------	--------------

Client no.	RD 001675
------------	-----------

FIGURE 20.2

1

This map is based on Ordnance Survey material with the permission of Ordnance Survey on behalf of the Controller of Her Majesty's Stationery Office © Crown copyright. Unauthorised reproduction infringes Crown copyright and may lead to prosecution or civil proceedings. Scottish Government 100020540 2009