


|        |            |                                                    |                     |       |         |          |
|--------|------------|----------------------------------------------------|---------------------|-------|---------|----------|
| 1      | 27/03/2018 | DATIS Stage 1 Content Report Issue for Publication | DO                  | MH    | MM      | MM       |
| 0      | 10/10/2016 | DATIS Stage 1 Content Report Issue for Publication | DO                  | MH    | MM      | MM       |
| Rev    | Rev        | Date                                               | Purpose of revision | Drawn | Checked | Reviewed |
| Client |            |                                                    |                     | Drawn | Checked | Reviewed |
|        |            |                                                    |                     | Drawn | Checked | Reviewed |
|        |            |                                                    |                     | Drawn | Checked | Reviewed |

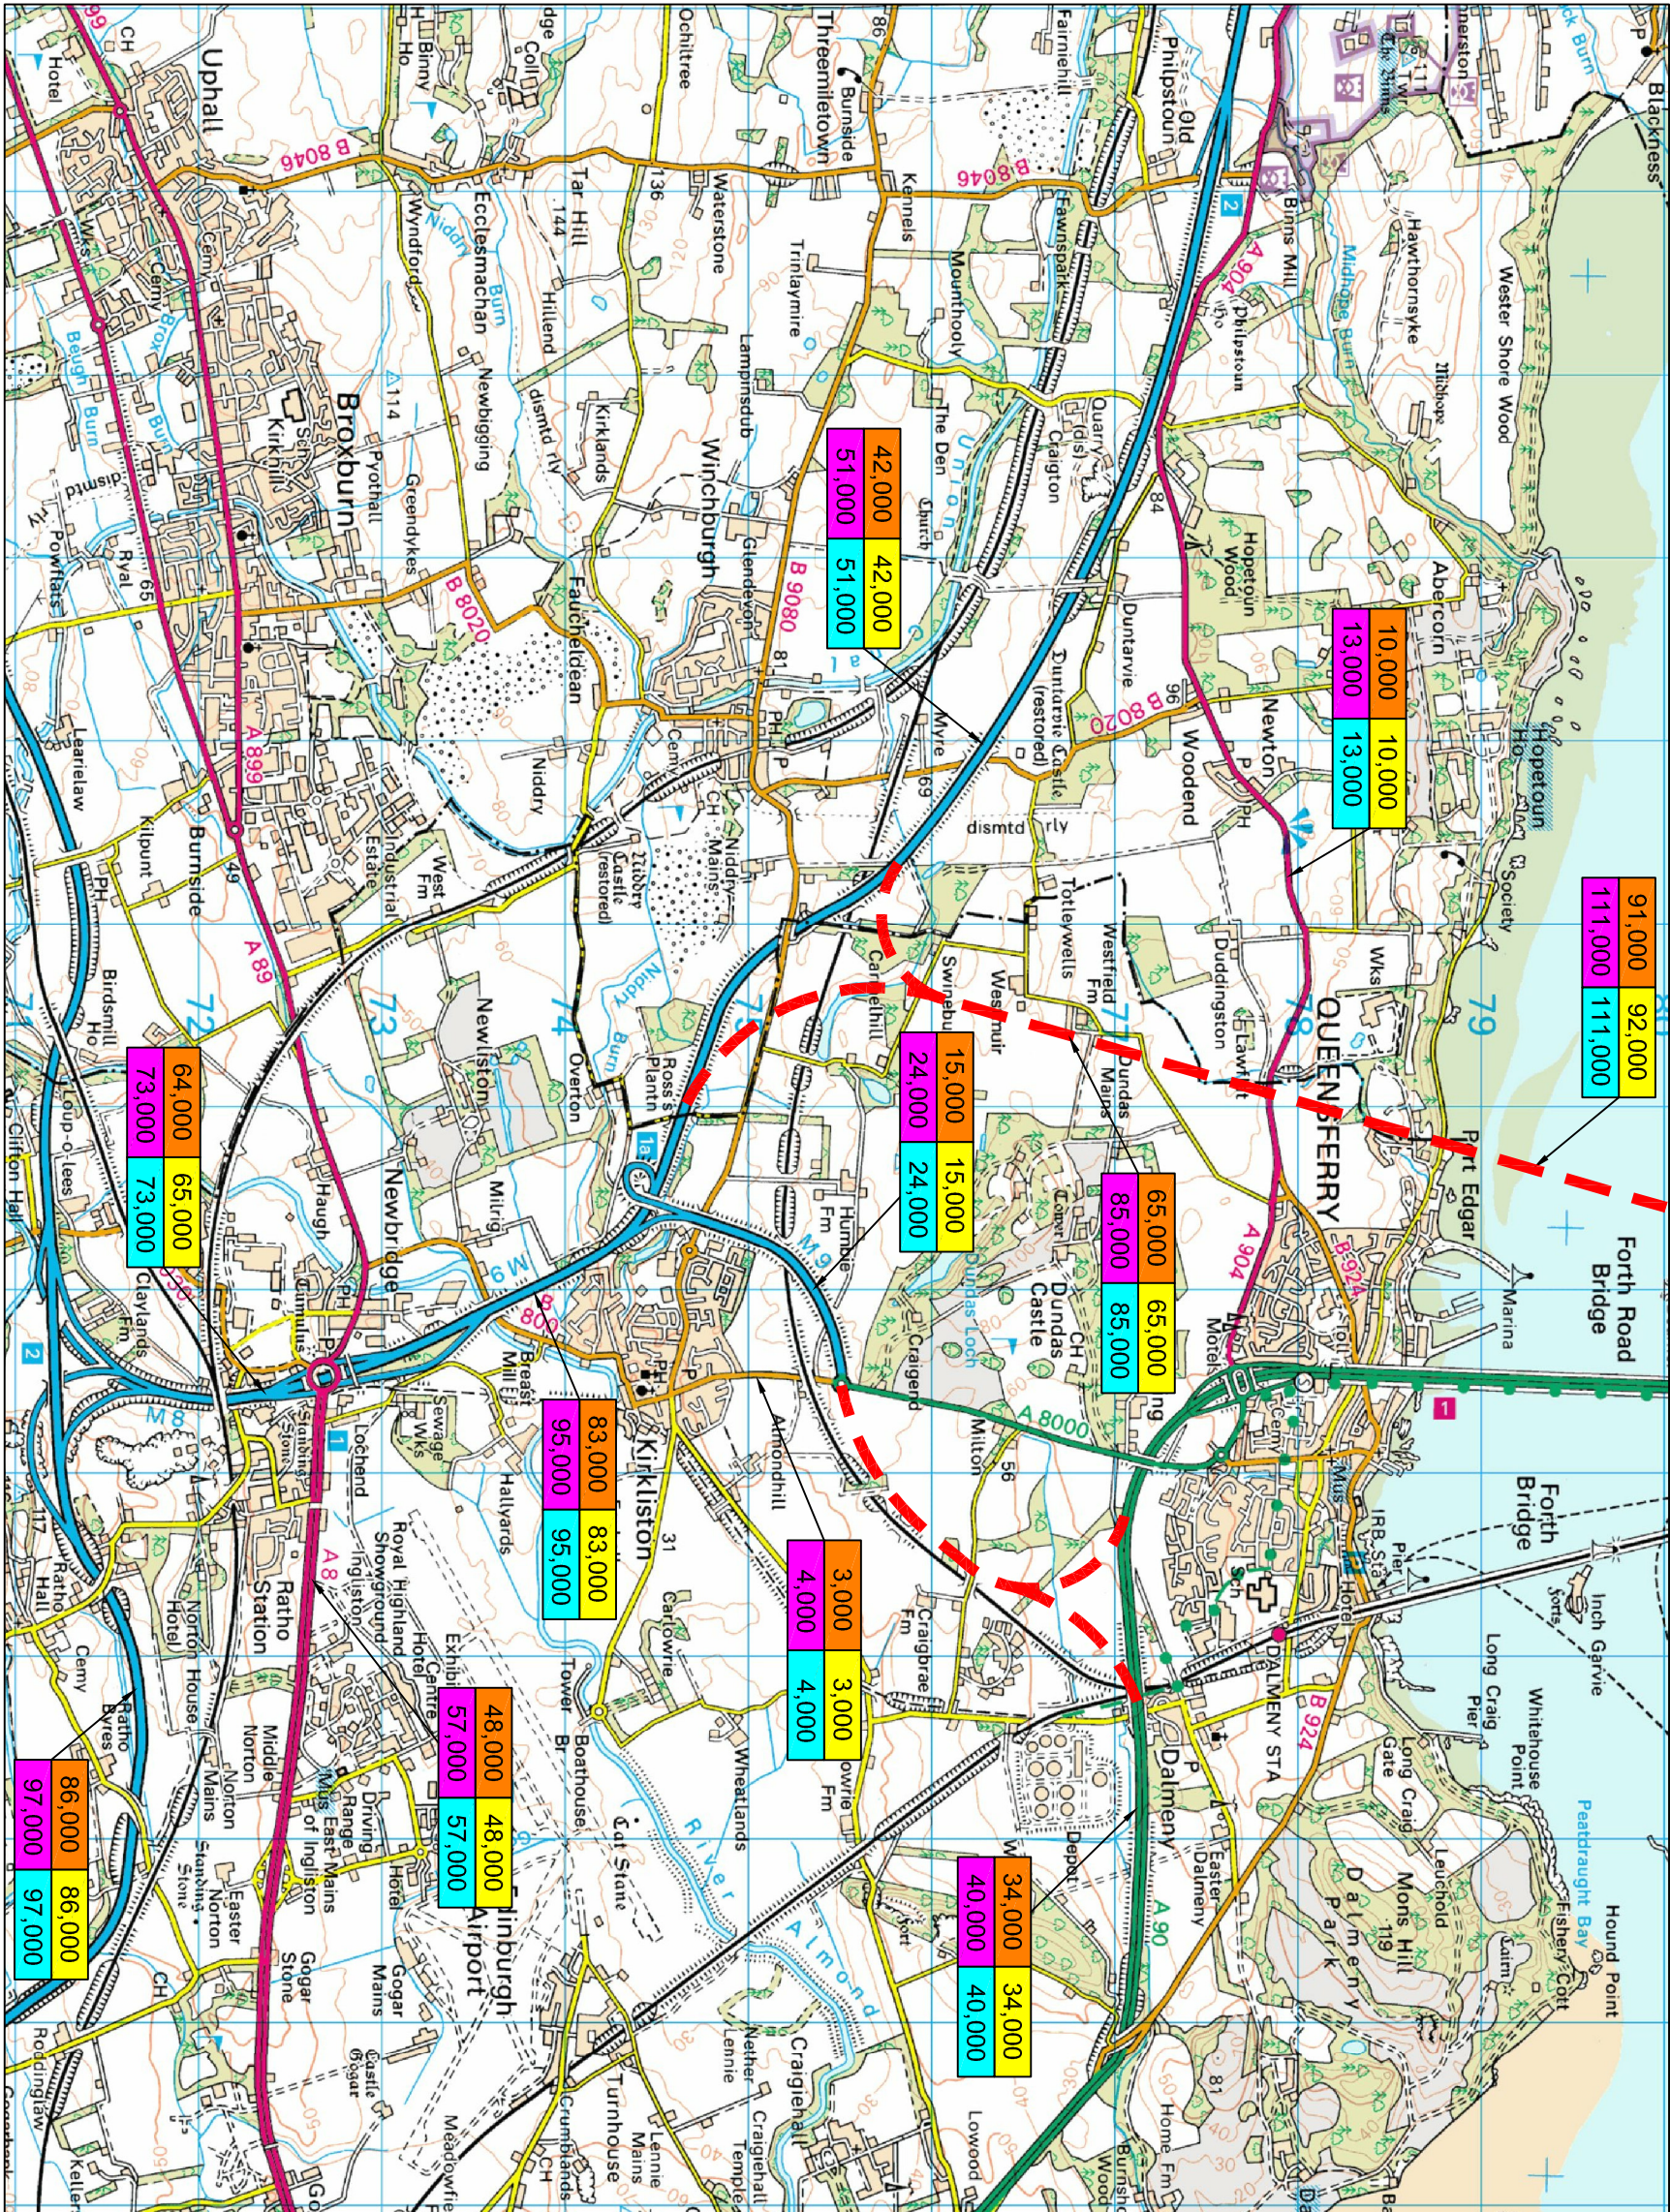

A member of The Scottish Government

**JACOBS ARUP**

**FORTH REPLACEMENT CROSSING**

**SOUTH CORRIDOR OPTION 2  
ANNUAL AVERAGE  
DAILY TRAFFIC FLOWS**

FOR INFORMATION

|            |           |              |
|------------|-----------|--------------|
| Scale      | @ A1      | DO NOT SCALE |
| Client no. | RD 001675 |              |

FIGURE 20.4

This drawing is not to be used in whole or part other than for the intended purpose and project as defined on this drawing. Refer to the contract for full terms and conditions.