


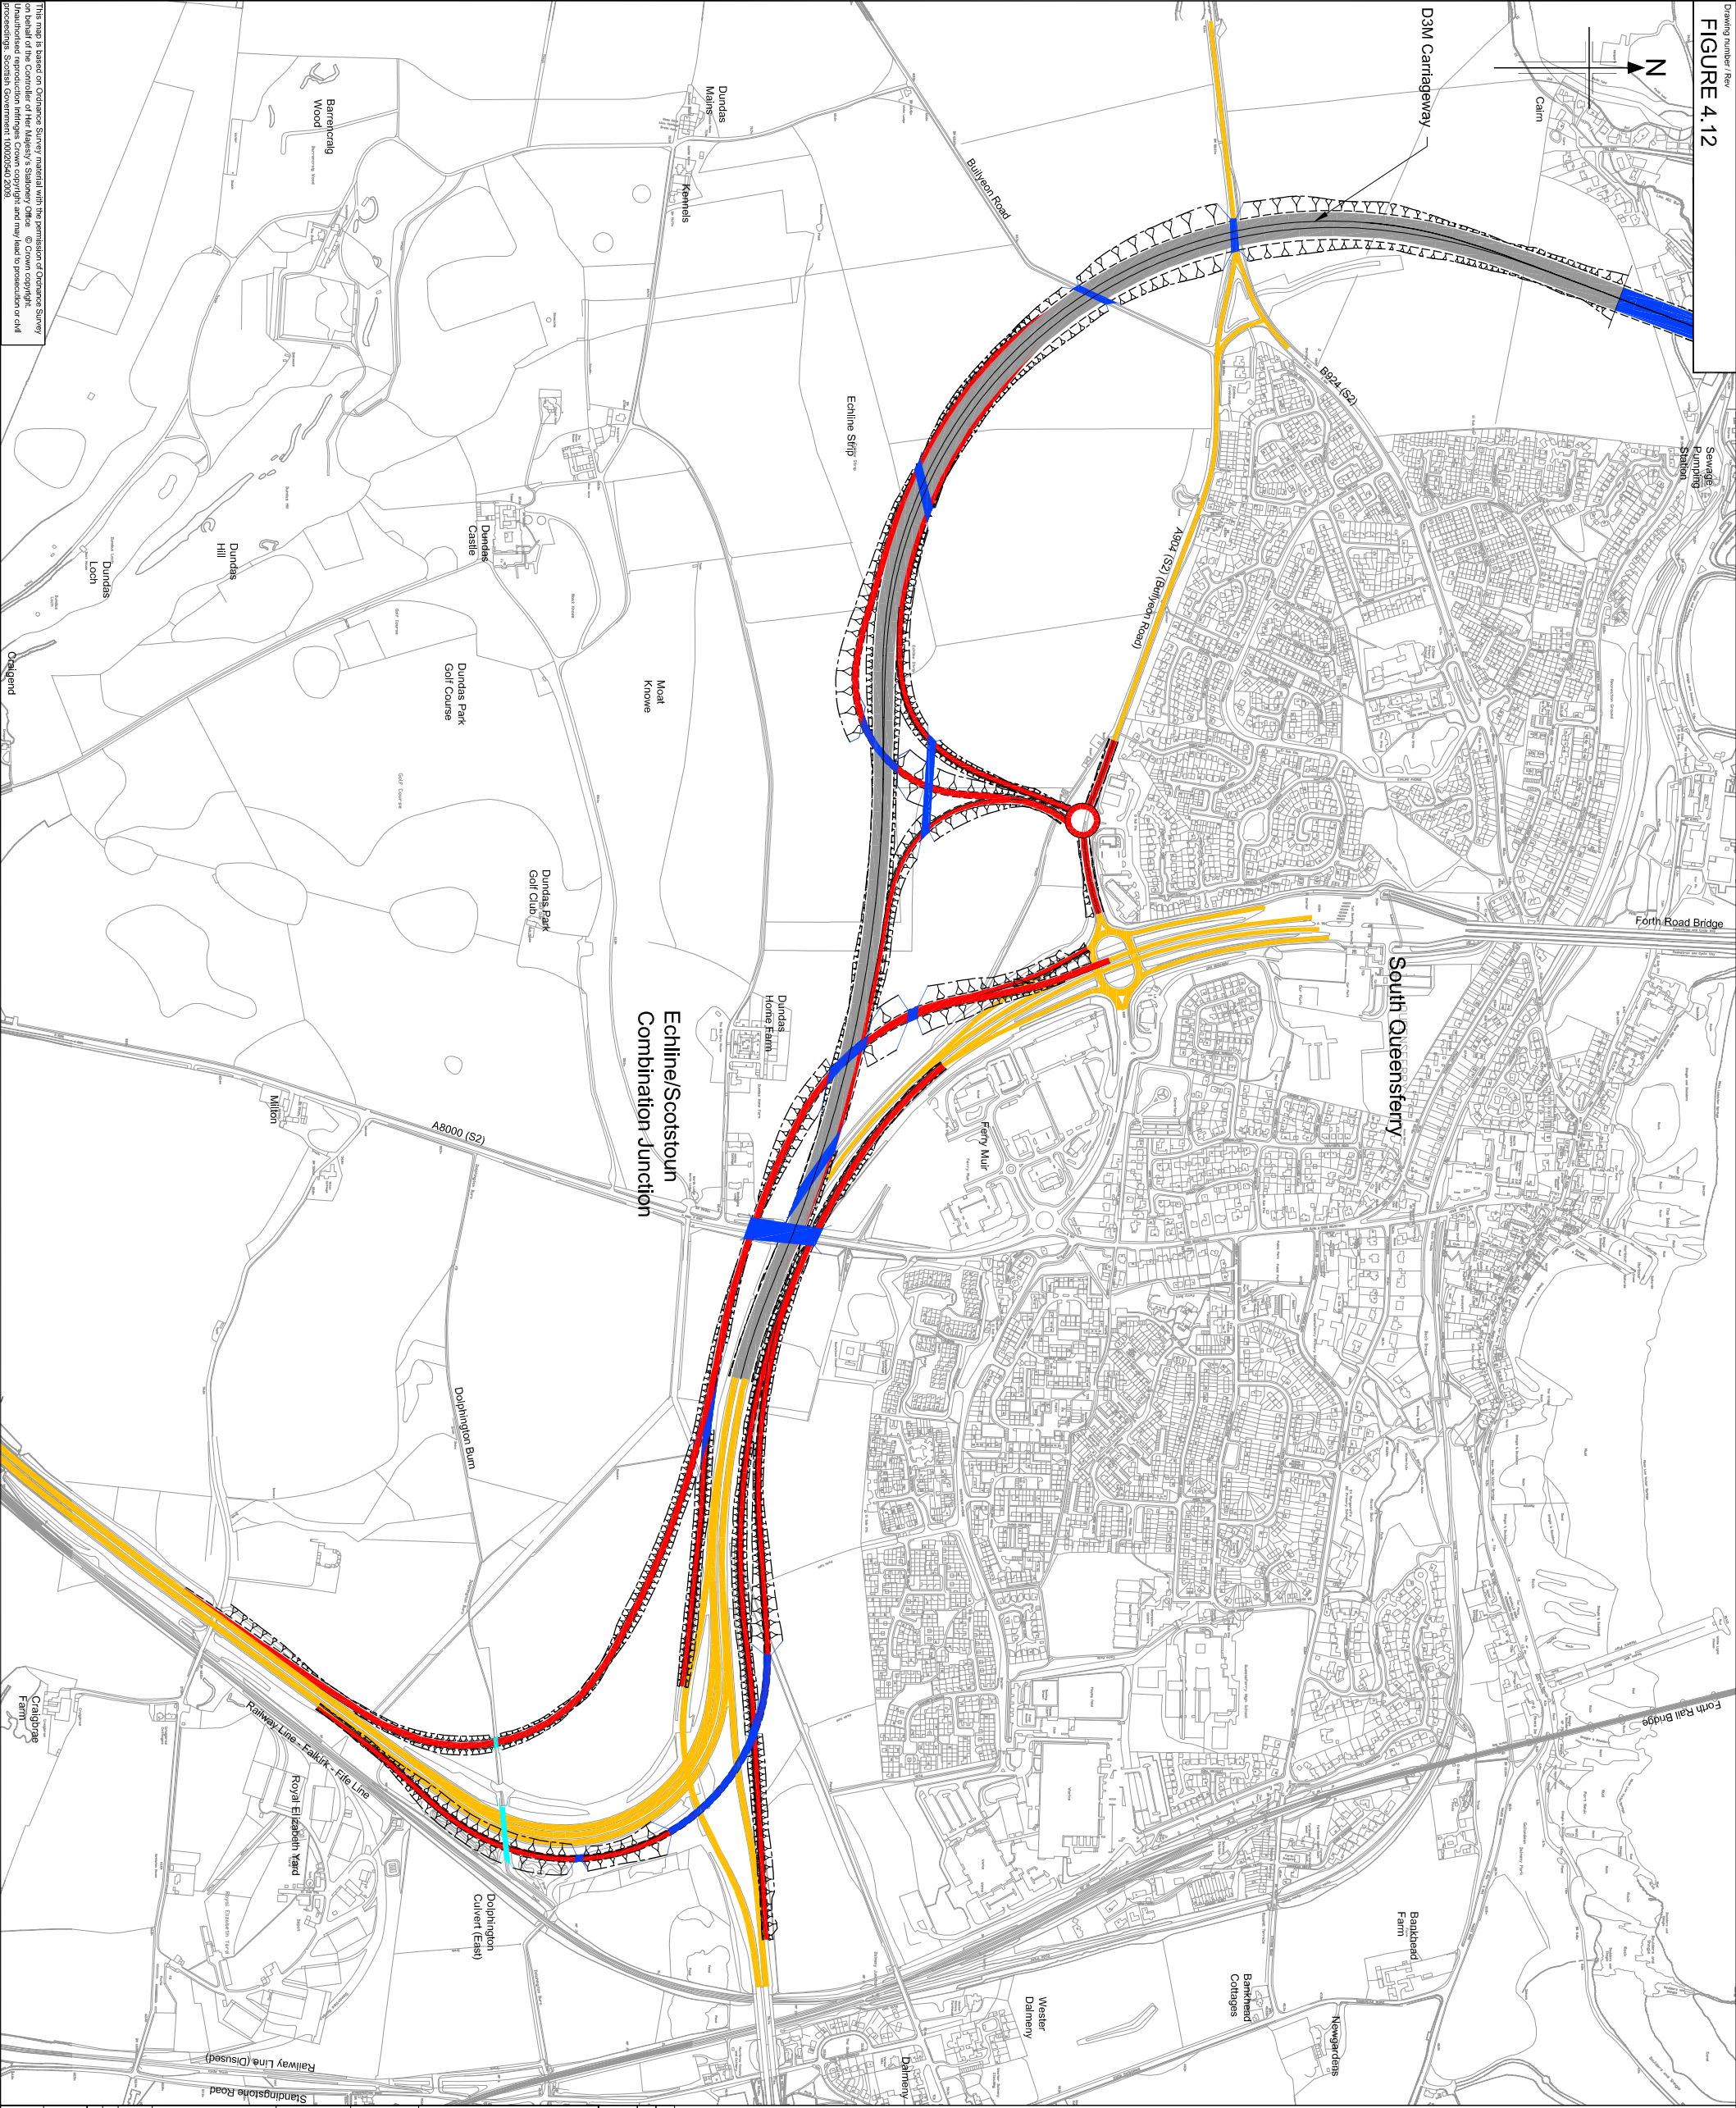

- Legend
- Proposed Mainline
 - Proposed Links
 - Existing Carriageway
 - Proposed Modified Structures
 - Proposed Modified Culverts

1	09/03/08	DASH Stage 1 Corridor Report Issue - 1 (For Publication)	SA	JMCD	ES	JK
0	10/10/08	DASH Stage 2 Corridor Report Issue - 1 (Final)	SA	JMCD	ES	JK
Rev	Rev / Date	Purpose of revision	Drawn	Checked	Reviewed	Approved

Client

 The Scottish Government

JACOBS ARUP

Project
FORTH REPLACEMENT CROSSING

Drawing title
**SOUTH CORRIDOR OPTION 1
ECHLINE/SCOTSTOUN
COMBINATION JUNCTION**

FOR INFORMATION

Scale
1:10,000 @ A3

Client no.
RD 001675

Drawing number
DO NOT SCALE

Rev
1

FIGURE 4.12

This drawing is not to be used in whole or part other than for the intended purpose and project as defined on this drawing. Refer to the contract for full terms and conditions.