


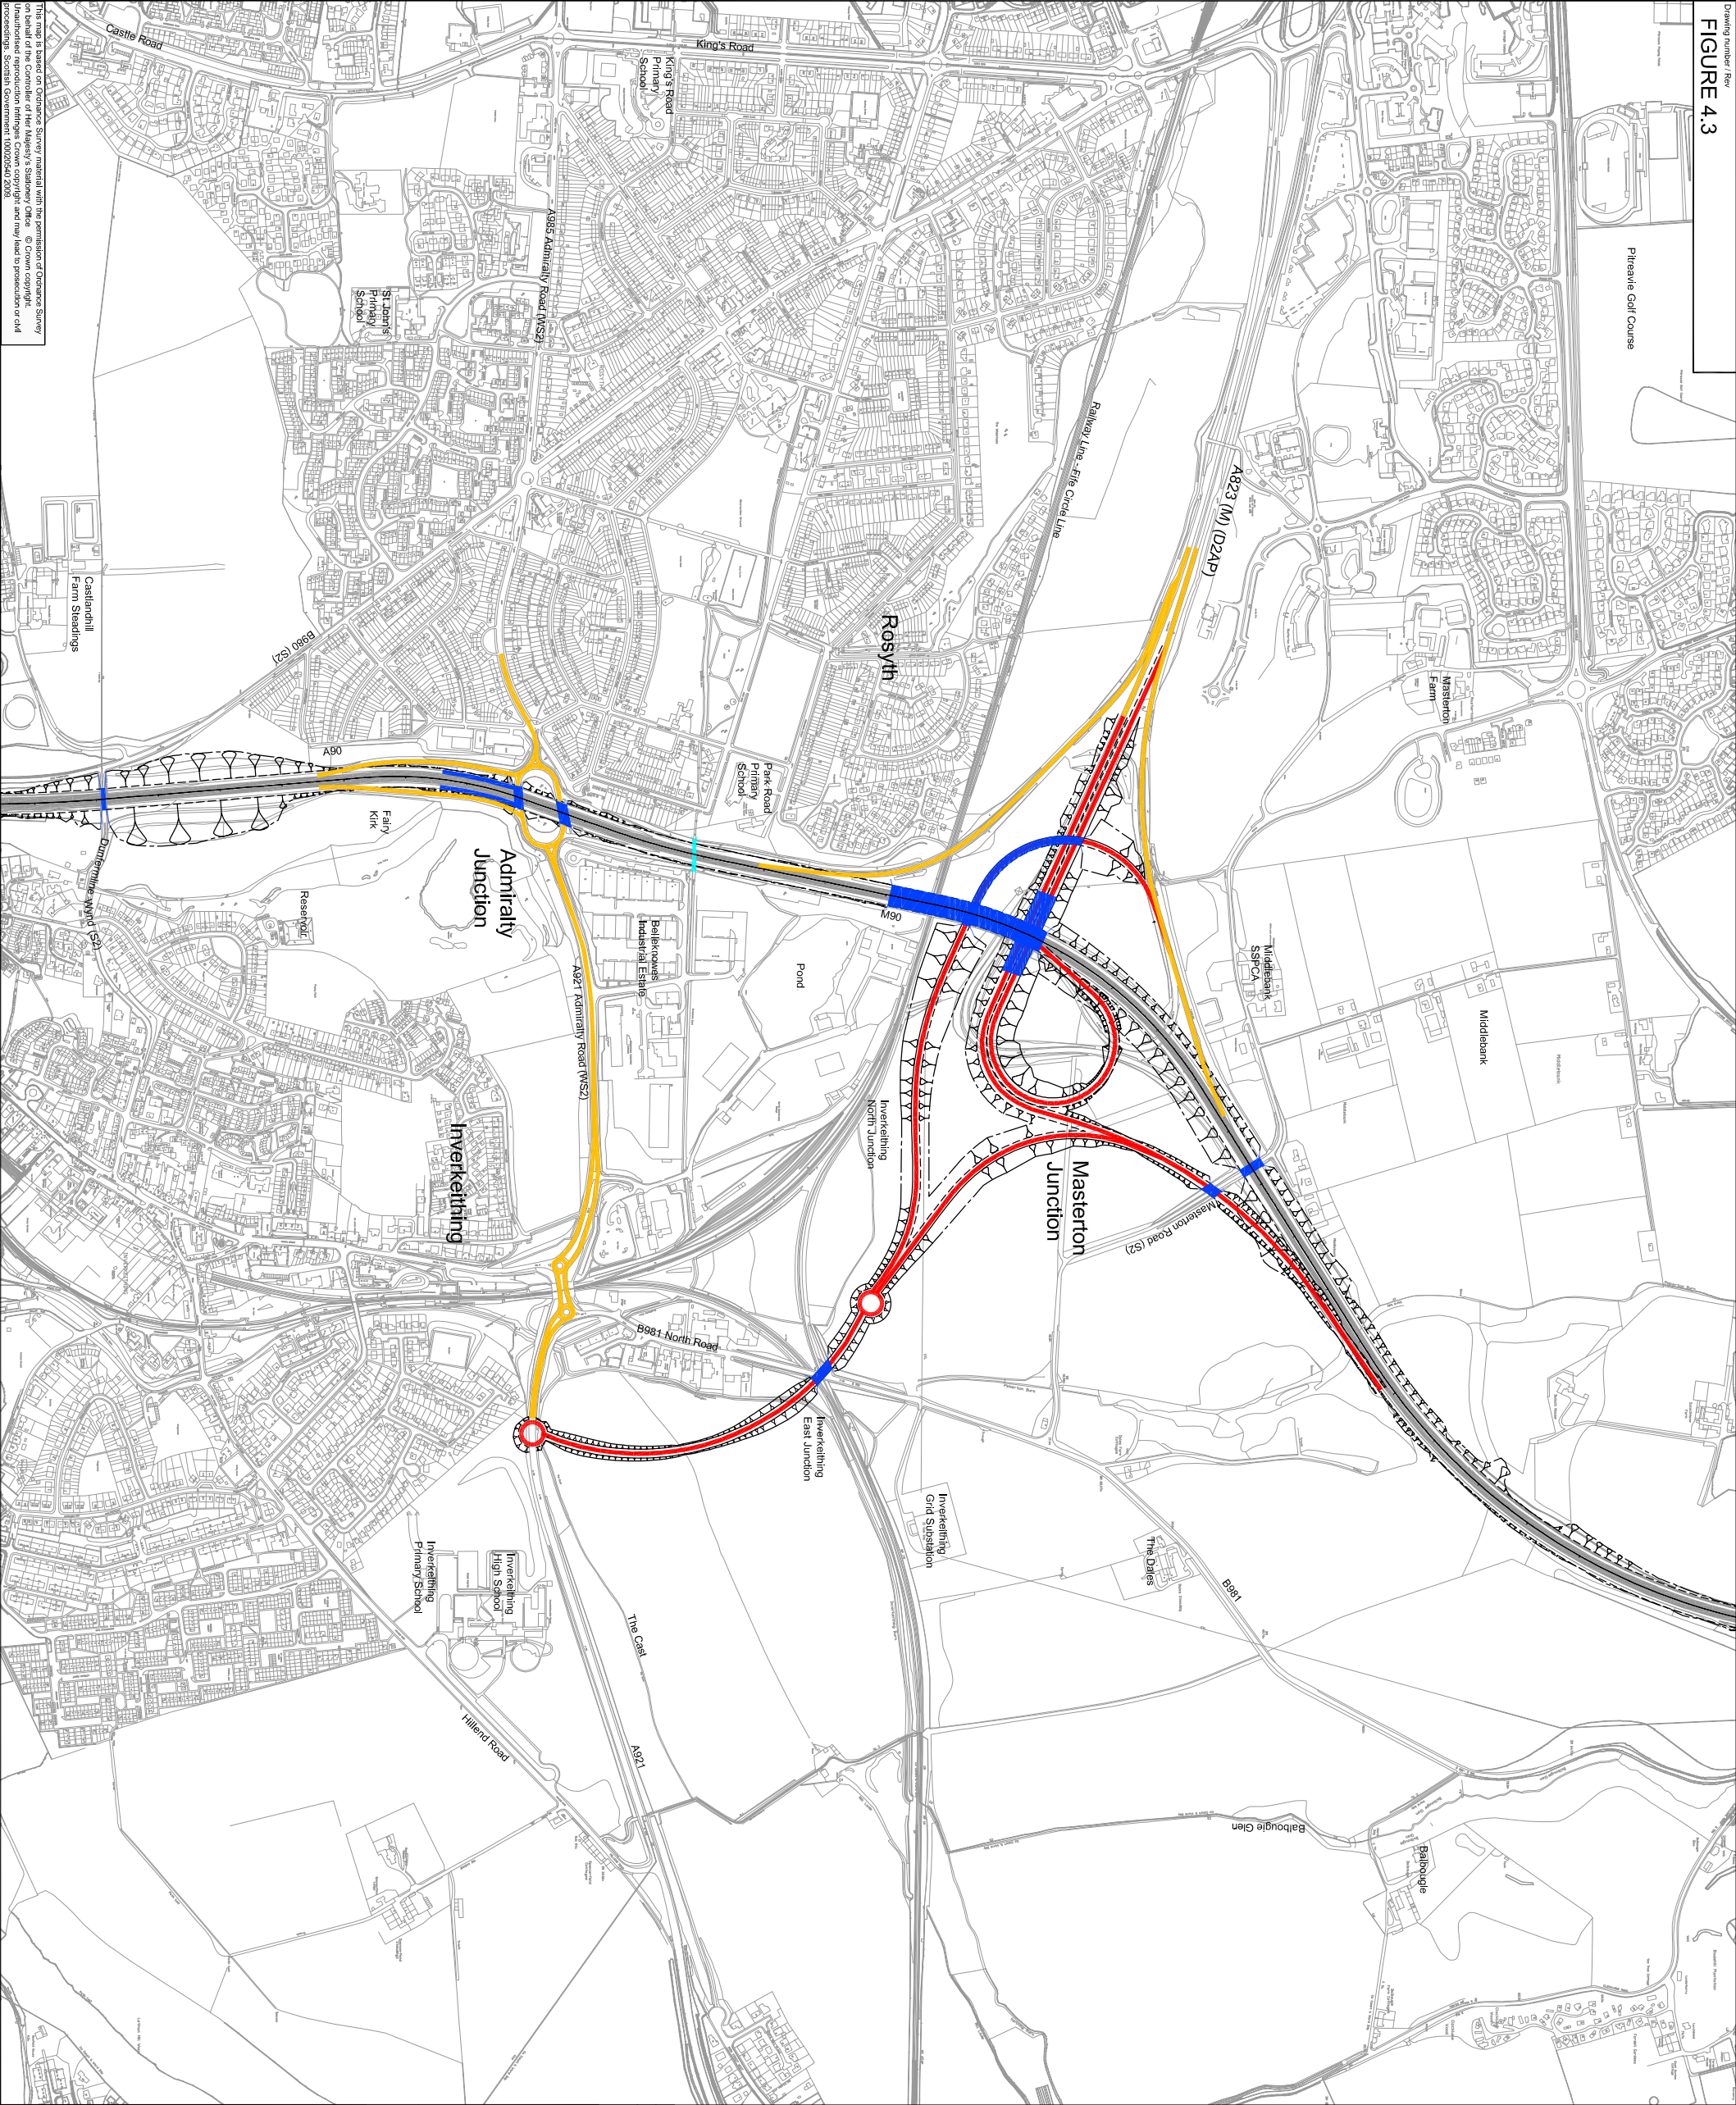

Legend

- Proposed Mainline
- Proposed Links
- Existing Carriageway
- Proposed Modified Structures
- Proposed Modified Culverts

1	09/03/08	DMS Stage 2 Corridor Report Issue - For Publication	SA	JMCD	ES	JK
0	10/10/08	DMS Stage 2 Corridor Report Issue - Final Draft	SA	JMCD	ES	JK
Rev	Rev / Date	Purpose of revision	Drawn	Checked	Reviewed	Approved

Client



An agency of The Scottish Government

JACOBS ARUP

Project
FORTH REPLACEMENT
CROSSING

Drawing title
NORTH CORRIDOR OPTION 1
MASTERSTON JUNCTION

Drawing status

Scale	1:10,000 @ A3	DO NOT SCALE
Client no.	RD 001675	

Drawing number

FIGURE 4.3

This drawing is not to be used in whole or part other than for the intended purpose and project as defined on this drawing. Refer to the contract for full terms and conditions.