
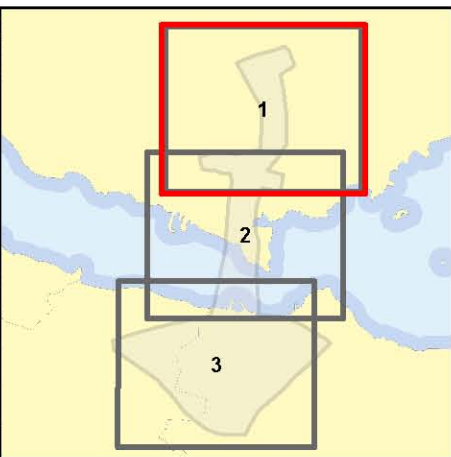


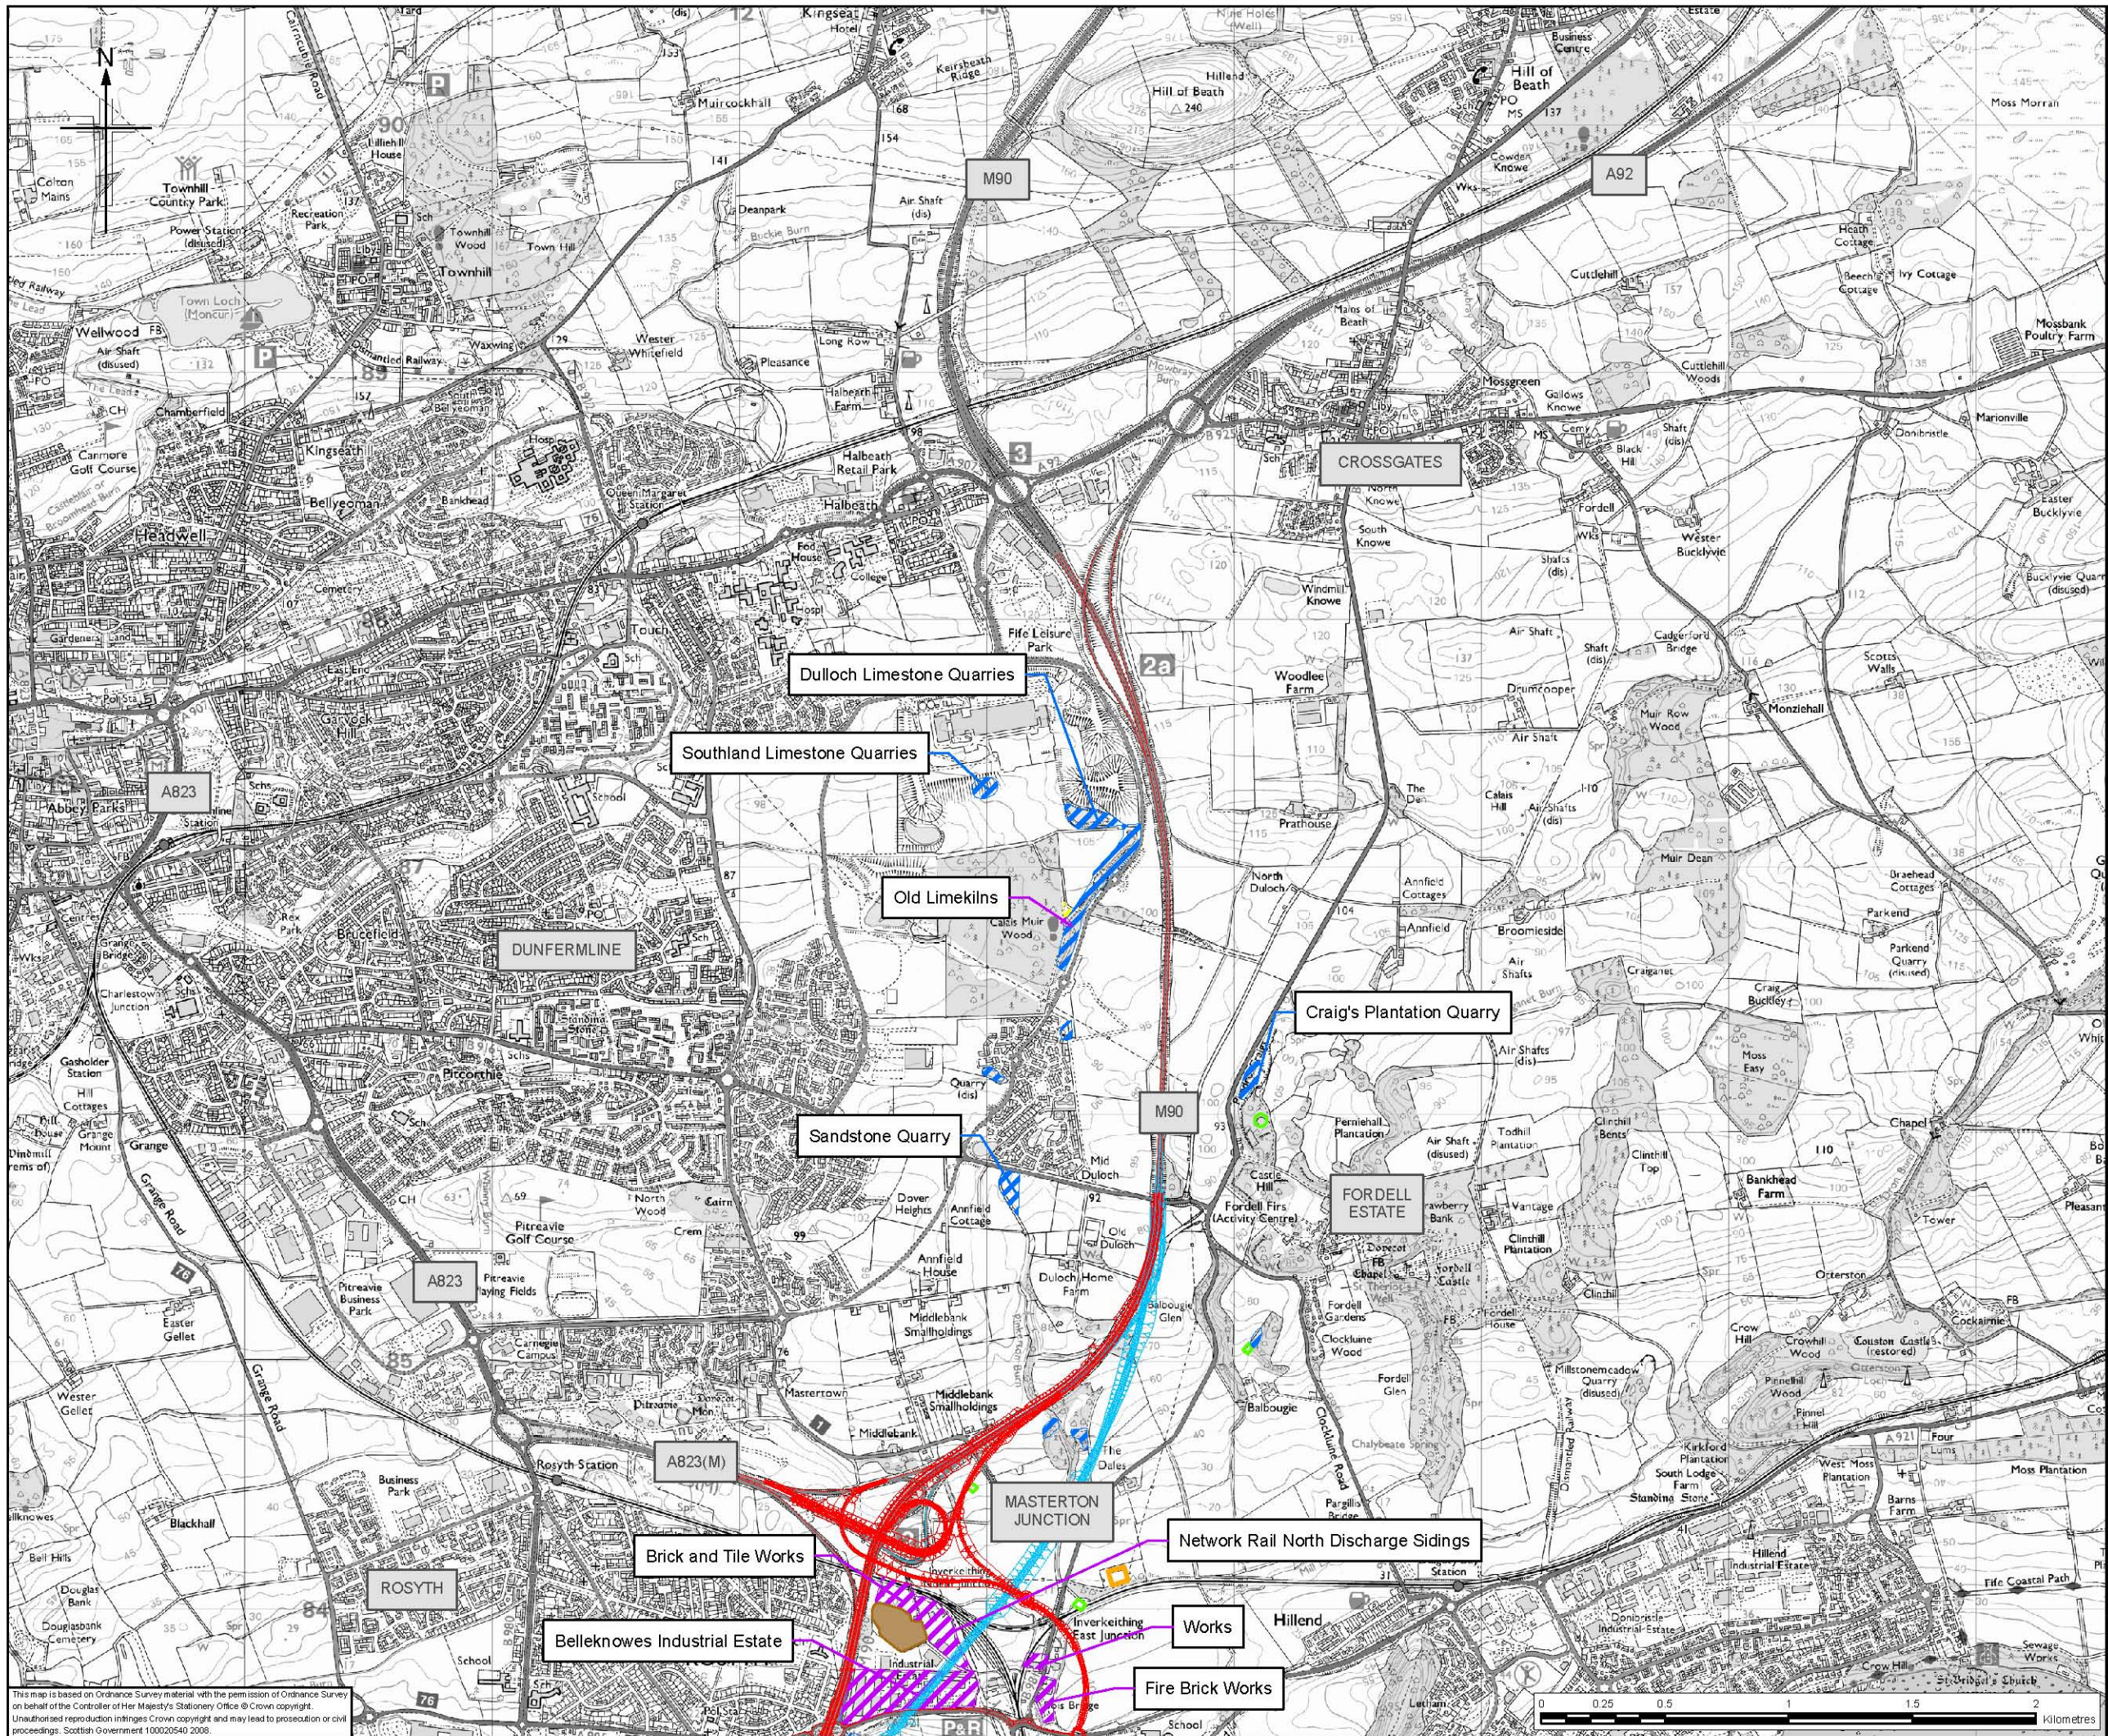

Legend

- North Corridor Option 1
- North Corridor Option 2
- South Corridor Option 1
- South Corridor Option 2
- Landfill
- Clay Pit
- Electrical Substation
- Infill (made ground)
- Quarries
- Tank (assumed water storage)
- Industrial Works
- Colliery Spoil Pit
- Cemeteries
- Mine Shaft

TRANSPORT SCOTLAND

An agency of The Scottish Government

Project

FORTH REPLACEMENT CROSSING

Drawing title

Contaminated Land



Drawing Status	FINAL
Scale	1:25,000 @A3
Client no.	RD001675
Drawing number	FIGURE 7.1a

DO NOT SCALE

Rev 0

This drawing is not to be used in whole or part other than for the intended purpose and project as defined on this drawing. Refer to the contract for full terms and conditions.

This map is based on Ordnance Survey material with the permission of Ordnance Survey on behalf of the Controller of Her Majesty's Stationery Office © Crown copyright. Unauthorised reproduction infringes Crown copyright and may lead to prosecution or civil proceedings. Scottish Government 100020540 2008.

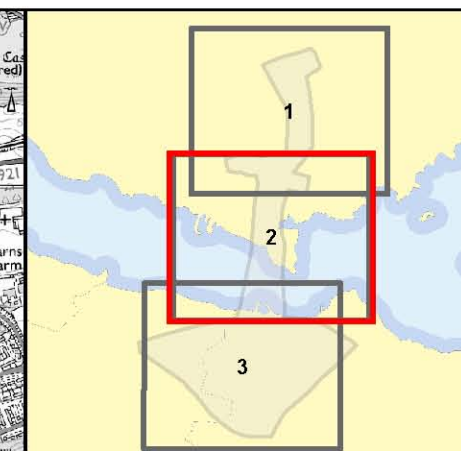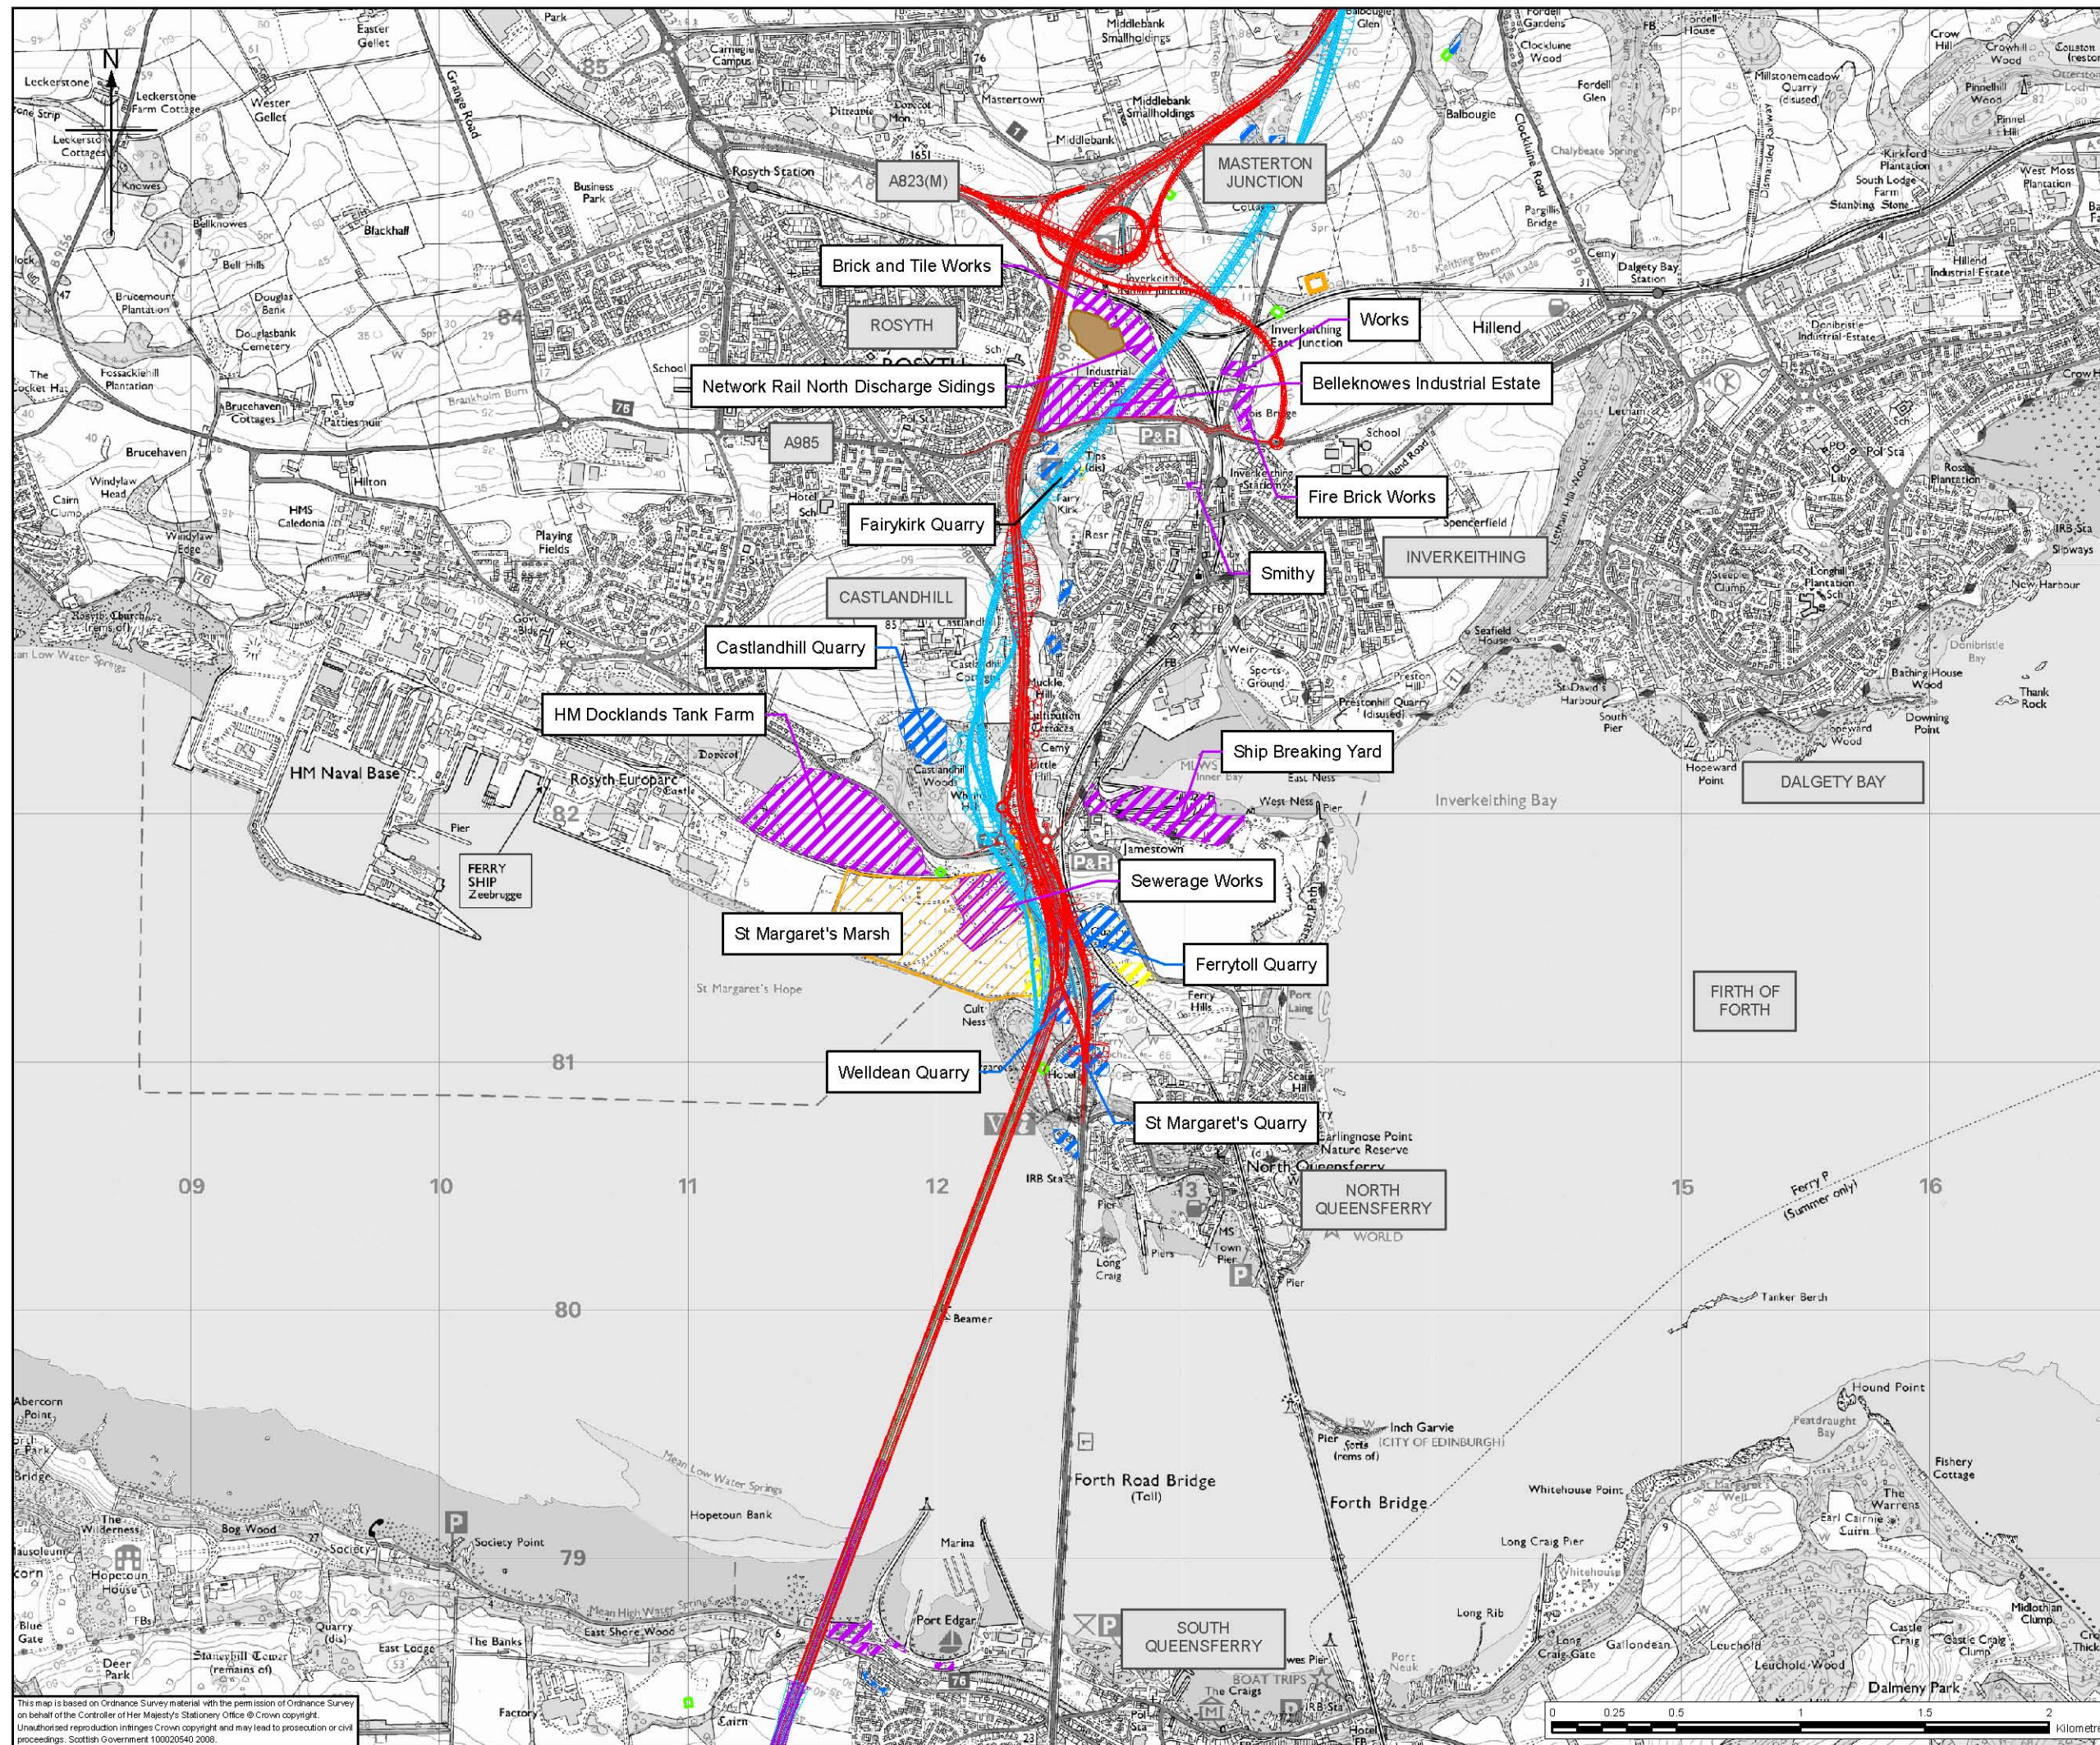

- Legend**
- North Corridor Option 1
 - North Corridor Option 2
 - South Corridor Option 1
 - South Corridor Option 2
 - Landfill
 - Clay Pit
 - Electrical Substation
 - Infill (made ground)
 - Quarries
 - Tank (assumed water storage)
 - Industrial Works
 - Colliery Spoil Pit
 - Cemeteries
 - Mine Shaft

Client


TRANSPORT SCOTLAND

An agency of  The Scottish Government

JACOBS **ARUP**

Project
FORTH REPLACEMENT CROSSING

Drawing title
Contaminated Land

Drawing Status
FINAL

Scale
1:25,000 @A3 DO NOT SCALE



Client no.
RD001675

Drawing number
FIGURE 7.1b

Rev
0

This drawing is not to be used in whole or part other than for the intended purpose and project as defined on this drawing. Refer to the contract for full terms and conditions.

This map is based on Ordnance Survey material with the permission of Ordnance Survey on behalf of the Controller of Her Majesty's Stationery Office © Crown copyright. Unauthorised reproduction infringes Crown copyright and may lead to prosecution or civil proceedings. Scottish Government 100020540 2008.

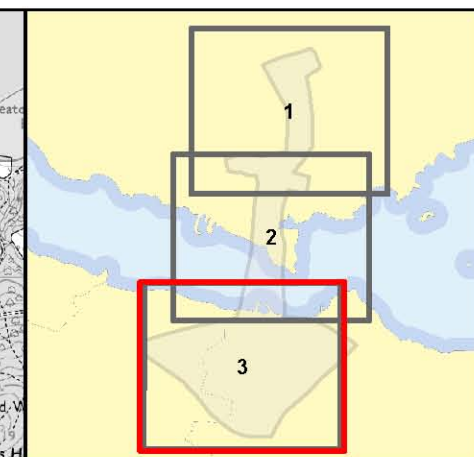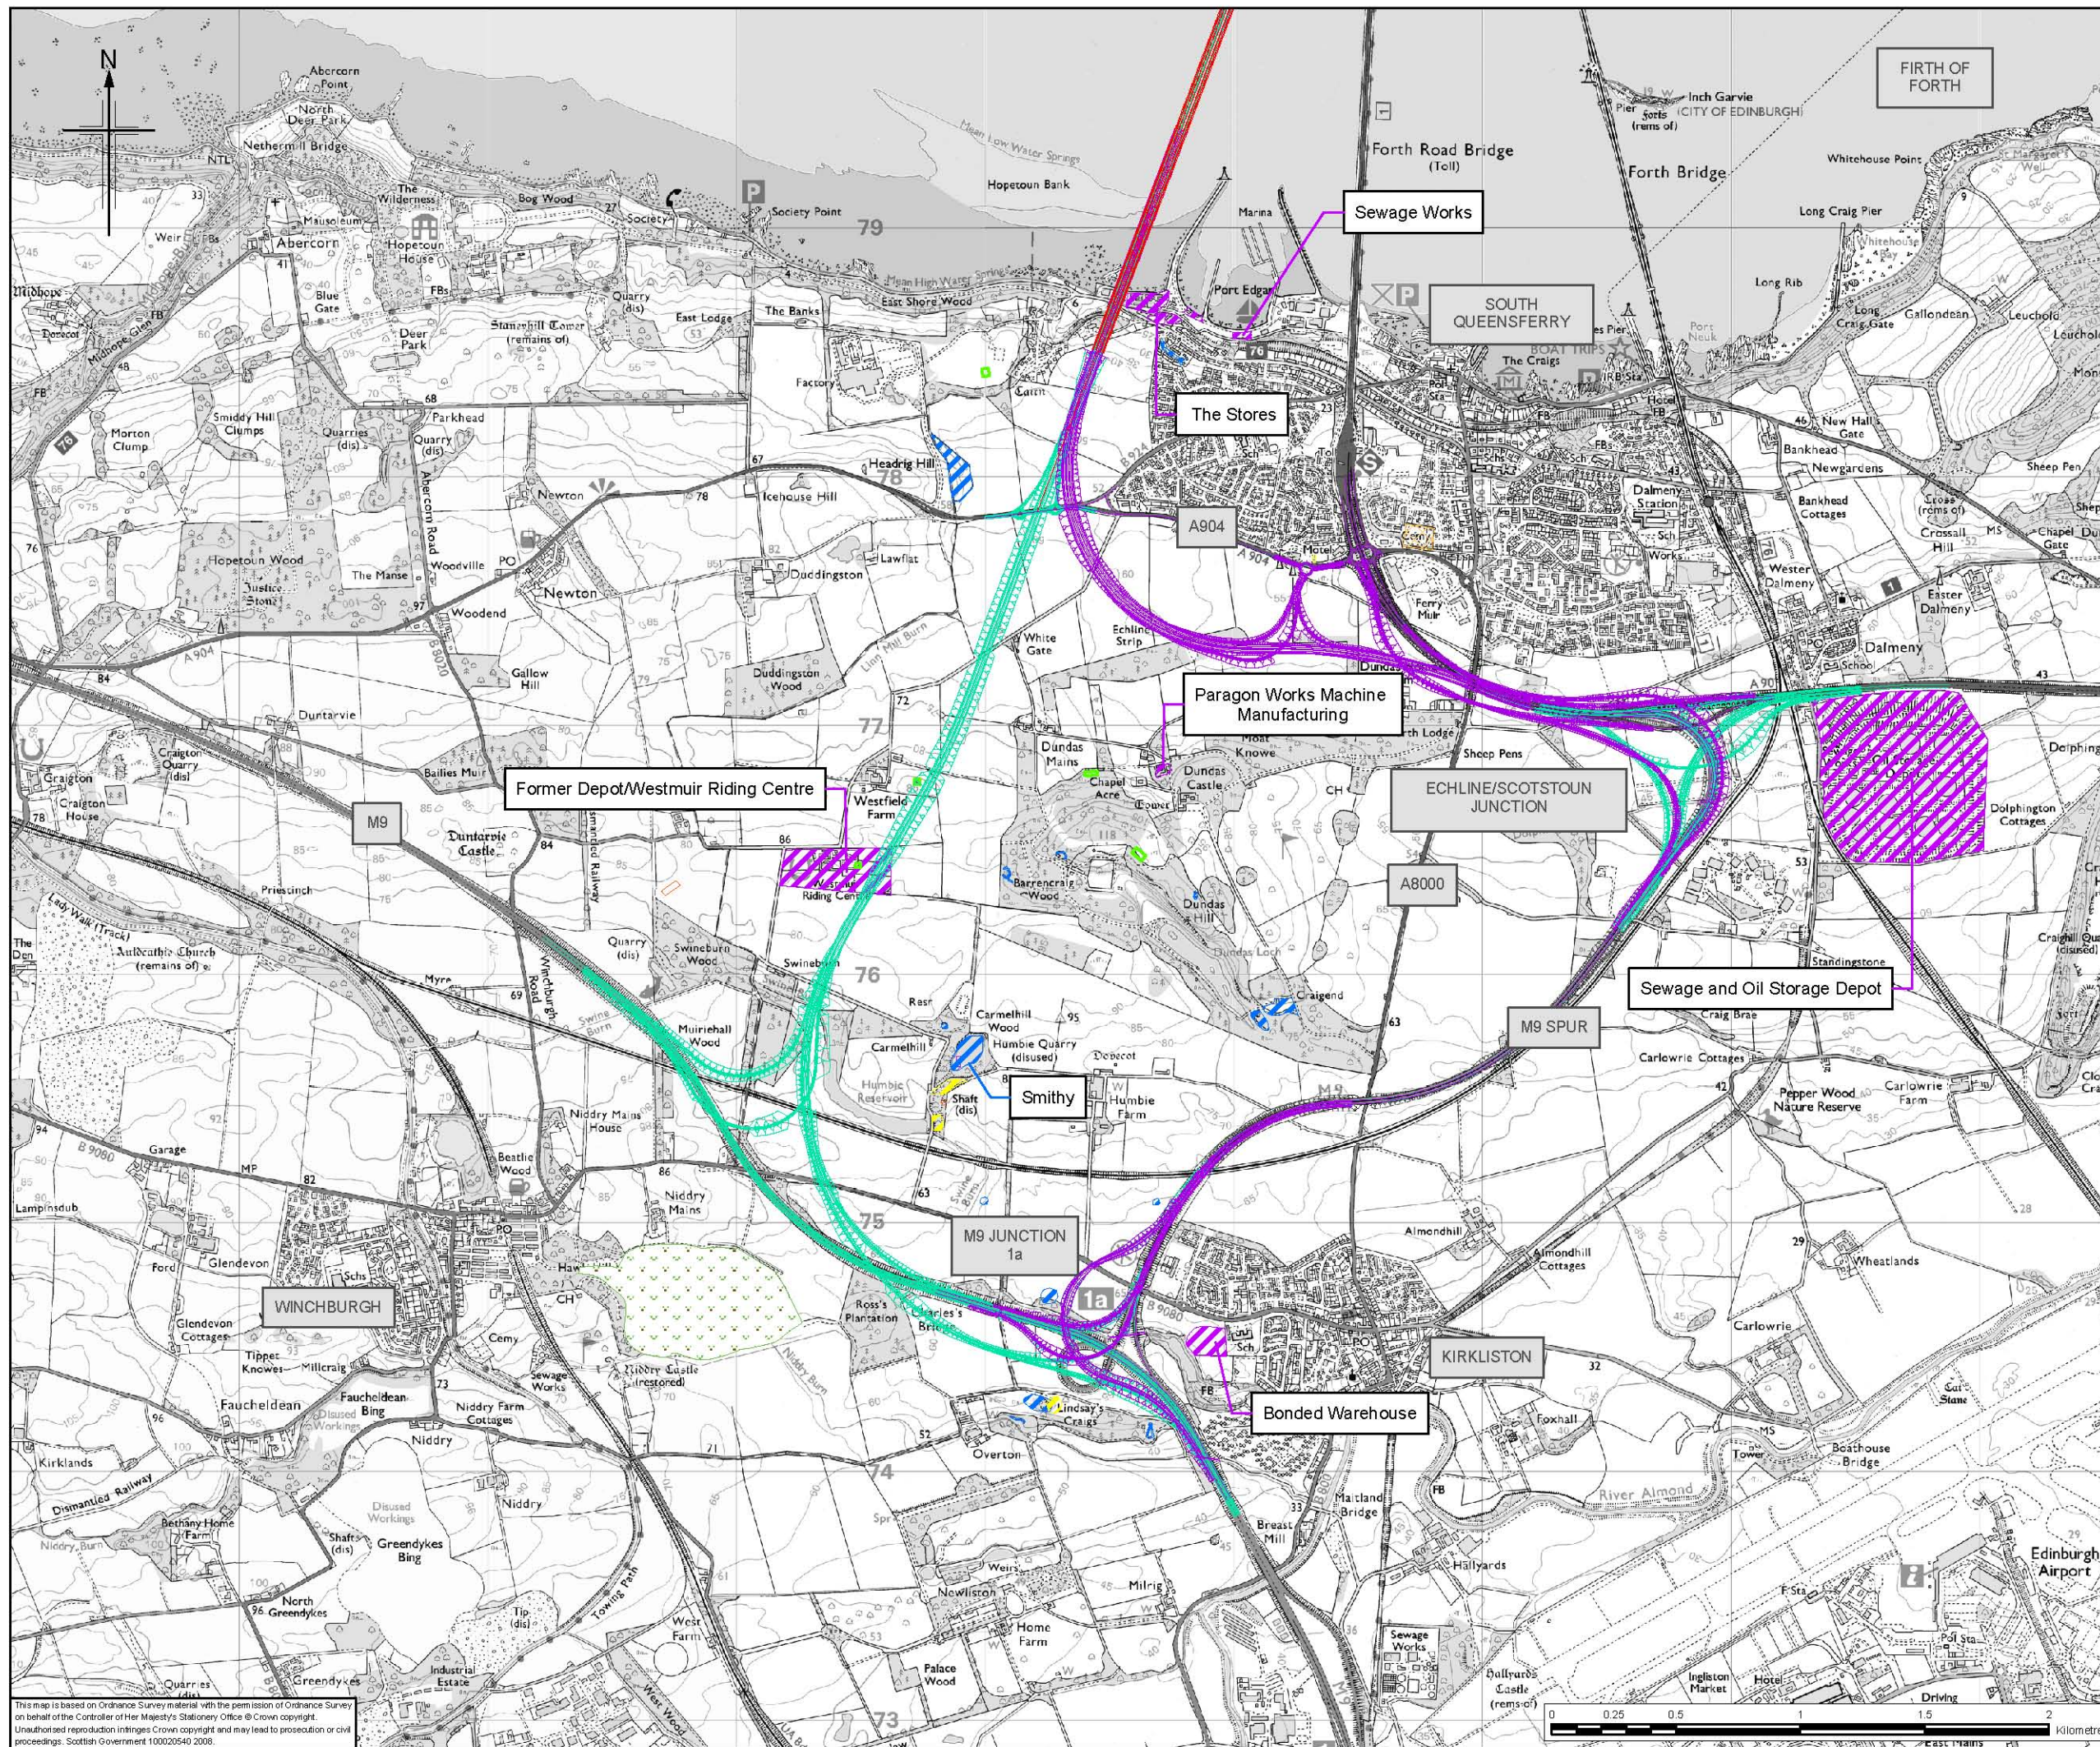

- Legend**
- North Corridor Option 1
 - North Corridor Option 2
 - South Corridor Option 1
 - South Corridor Option 2
 - Landfill
 - Clay Pit
 - Electrical Substation
 - Infill (made ground)
 - Quarries
 - Tank (assumed water storage)
 - Industrial Works
 - Colliery Spoil Pit
 - Cemeteries
 - Mine Shaft

Client


TRANSPORT SCOTLAND

An agency of  The Scottish Government

JACOBS **ARUP**

Project
FORTH REPLACEMENT CROSSING

Drawing title
Contaminated Land

Drawing Status
FINAL

Scale
1:25,000 @A3 DO NOT SCALE

Client no.
RD001675

Drawing number
FIGURE 7.1c

Rev
0

This drawing is not to be used in whole or part other than for the intended purpose and project as defined on this drawing. Refer to the contract for full terms and conditions.

This map is based on Ordnance Survey material with the permission of Ordnance Survey on behalf of the Controller of Her Majesty's Stationery Office © Crown copyright. Unauthorised reproduction infringes Crown copyright and may lead to prosecution or civil proceedings. Scottish Government 100020540 2008.