
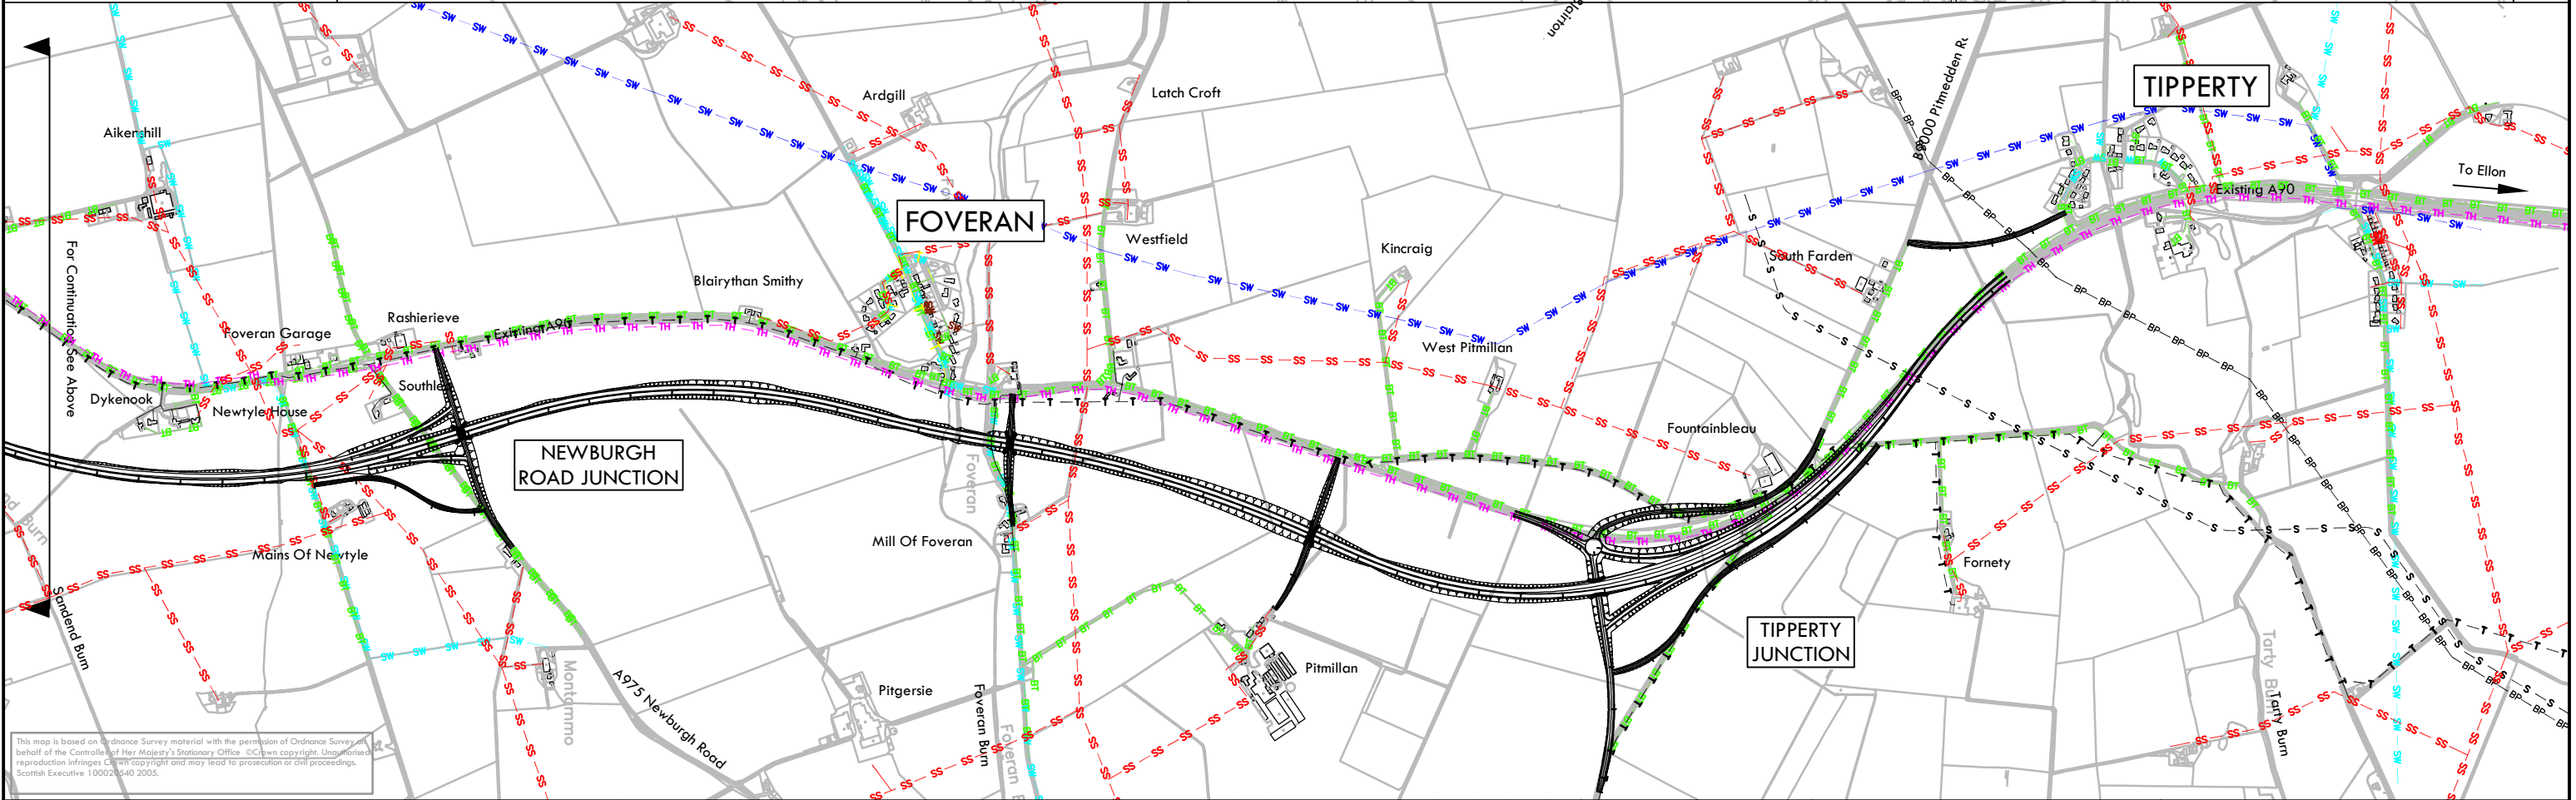


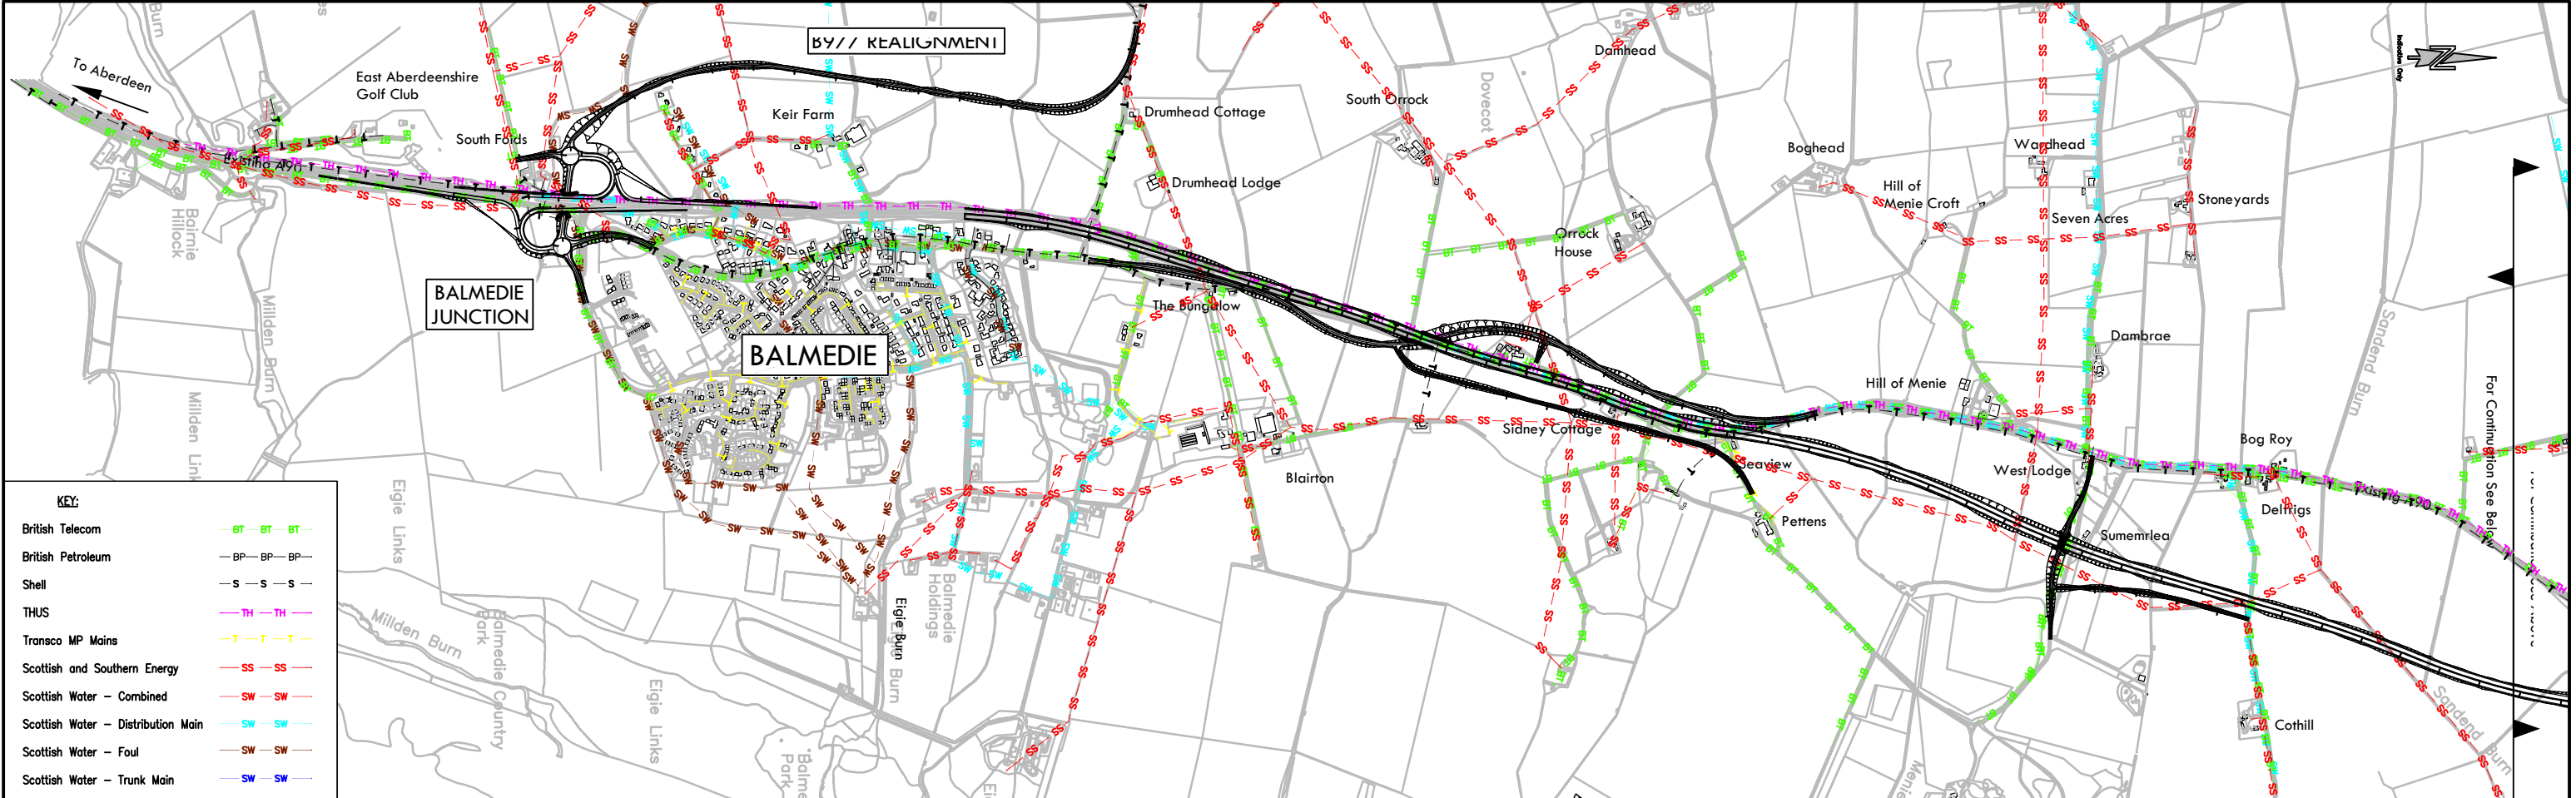

CLIENT		PROJECT		DRAWN		DATE		TITLE	
 TRANSPORT SCOTLAND		A90 Balmedie to Tipperty		EWB		16.08.06		Stage 2 Addendum Report	
TRANSPORT SCOTLAND 7th FLOOR NORTH BUCHANAN HOUSE 58 PORT DUNDAS ROAD GLASGOW G4 DHF				CHECKED		16.08.06		Sub-Option 3 Effect on Existing	
				APPROVED		16.08.06		Public Utilities	
				0 First Issue		08.06		SCALE	
				AMENDMENTS		420 X 297 - A3		NTS	
				BY		Bristol · Dublin · Edinburgh · Glasgow · Leeds · London · Peterborough · Wrexham		DRAWING No	
				CHKD				P246600/02/01/Fig 4.3	
				APRD				REV.	
				DATE				0	