


Key
DO SOM (DO MIN)

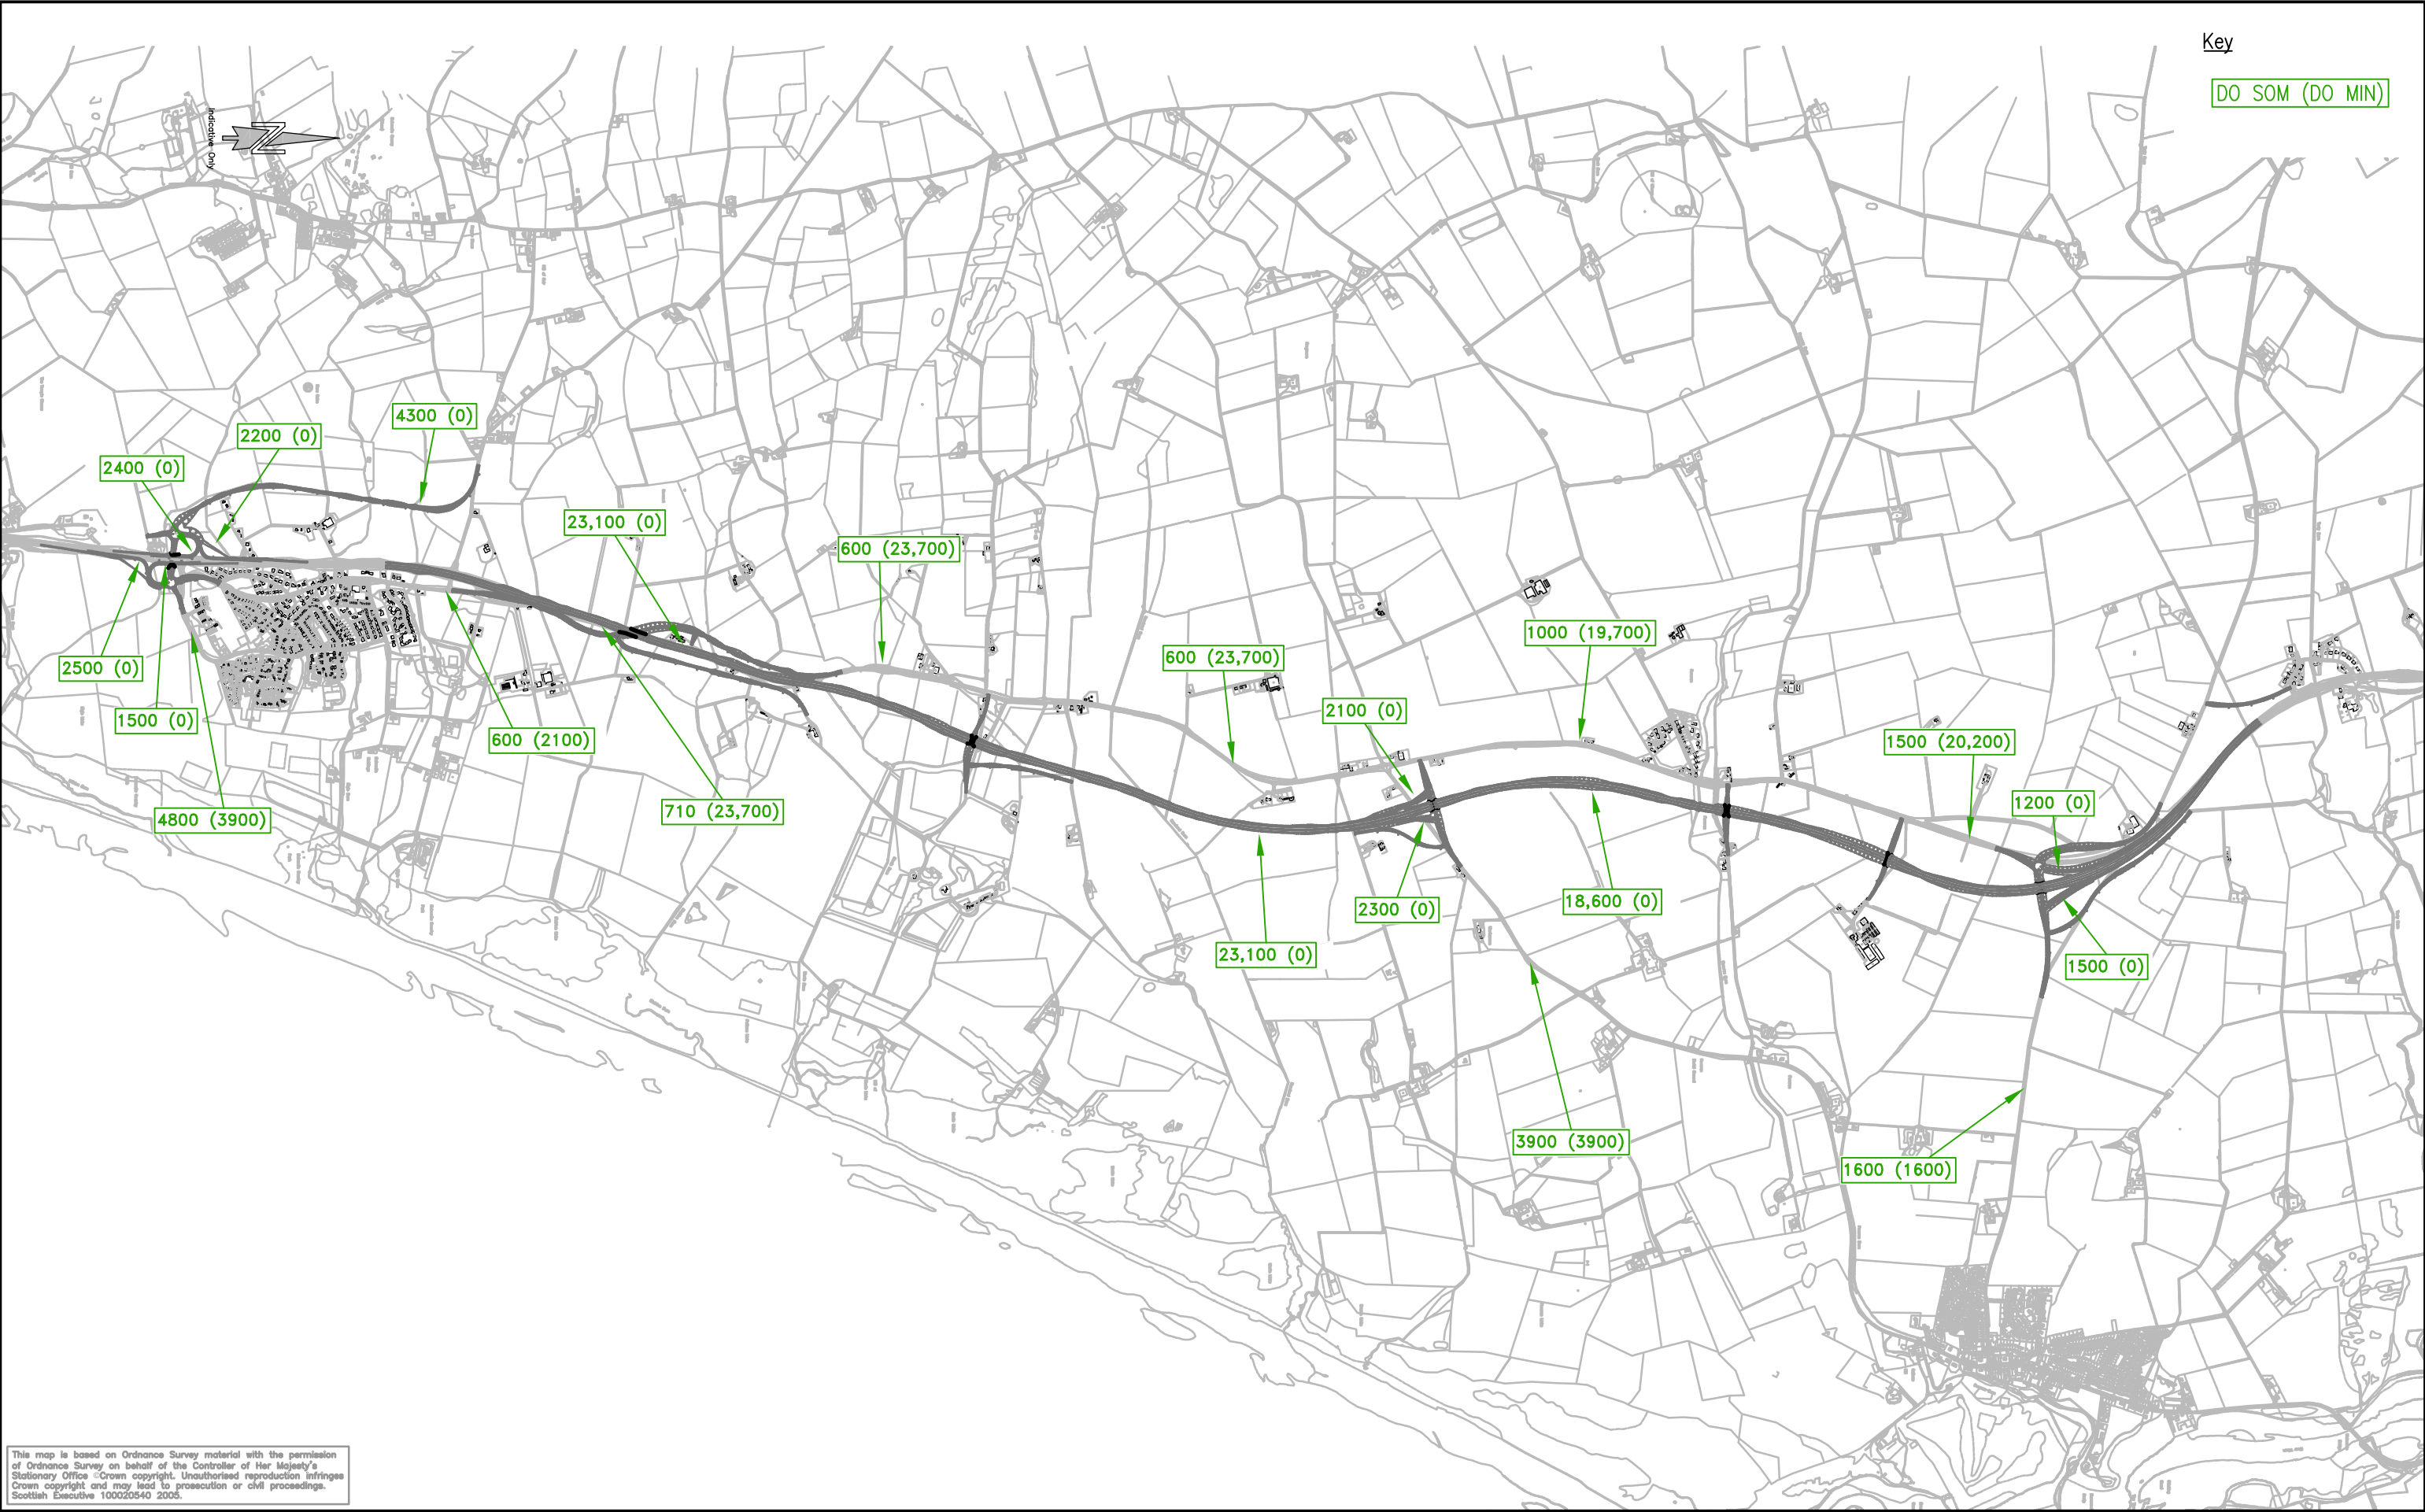

This map is based on Ordnance Survey material with the permission of Ordnance Survey on behalf of the Controller of Her Majesty's Stationary Office. Crown copyright. Unauthorised reproduction infringes Crown copyright and may lead to prosecution or civil proceedings. Scottish Executive 100020540 2005.

CLIENT



TRANSPORT SCOTLAND
 TRANSPORT SCOTLAND
 TRANSPORT SCOTLAND

TRANSPORT SCOTLAND
 TRUNK ROADS, INFRASTRUCTURE & PROFESSIONAL SERVICES
 7th FLOOR NORTH
 BUCHANAN HOUSE
 58 PORT DUNDAS ROAD
 GLASGOW
 G4 DHF

PROJECT

A90 Balmedie to Tippetry

0	First Issue	CSE		08.06
REV	AMENDMENTS	BY	CHKD	APRD DATE

DRAWN	CSE	DATE	16.08.06
CHECKED	TME	DATE	16.08.06
APPROVED	SAW	DATE	16.08.06

ORIGINAL DRAWING SIZE
420 x 297 - A3

Carl Bro

2nd Floor
 Spectrum House
 2 Powderhall Road
 Edinburgh, EH7 4GB

Tel: 0131 550 6300
 Fax: 0131 550 6499
 www.carlbro.co.uk

TITLE

Stage 2 Addendum Report
 Sub-Option 3 AADT Traffic Flow
 2010

SCALE
NTS

DRAWING No
P246600/02/01/Fig 6.3

REV.
0