


Key

DO SOM (DO MIN)

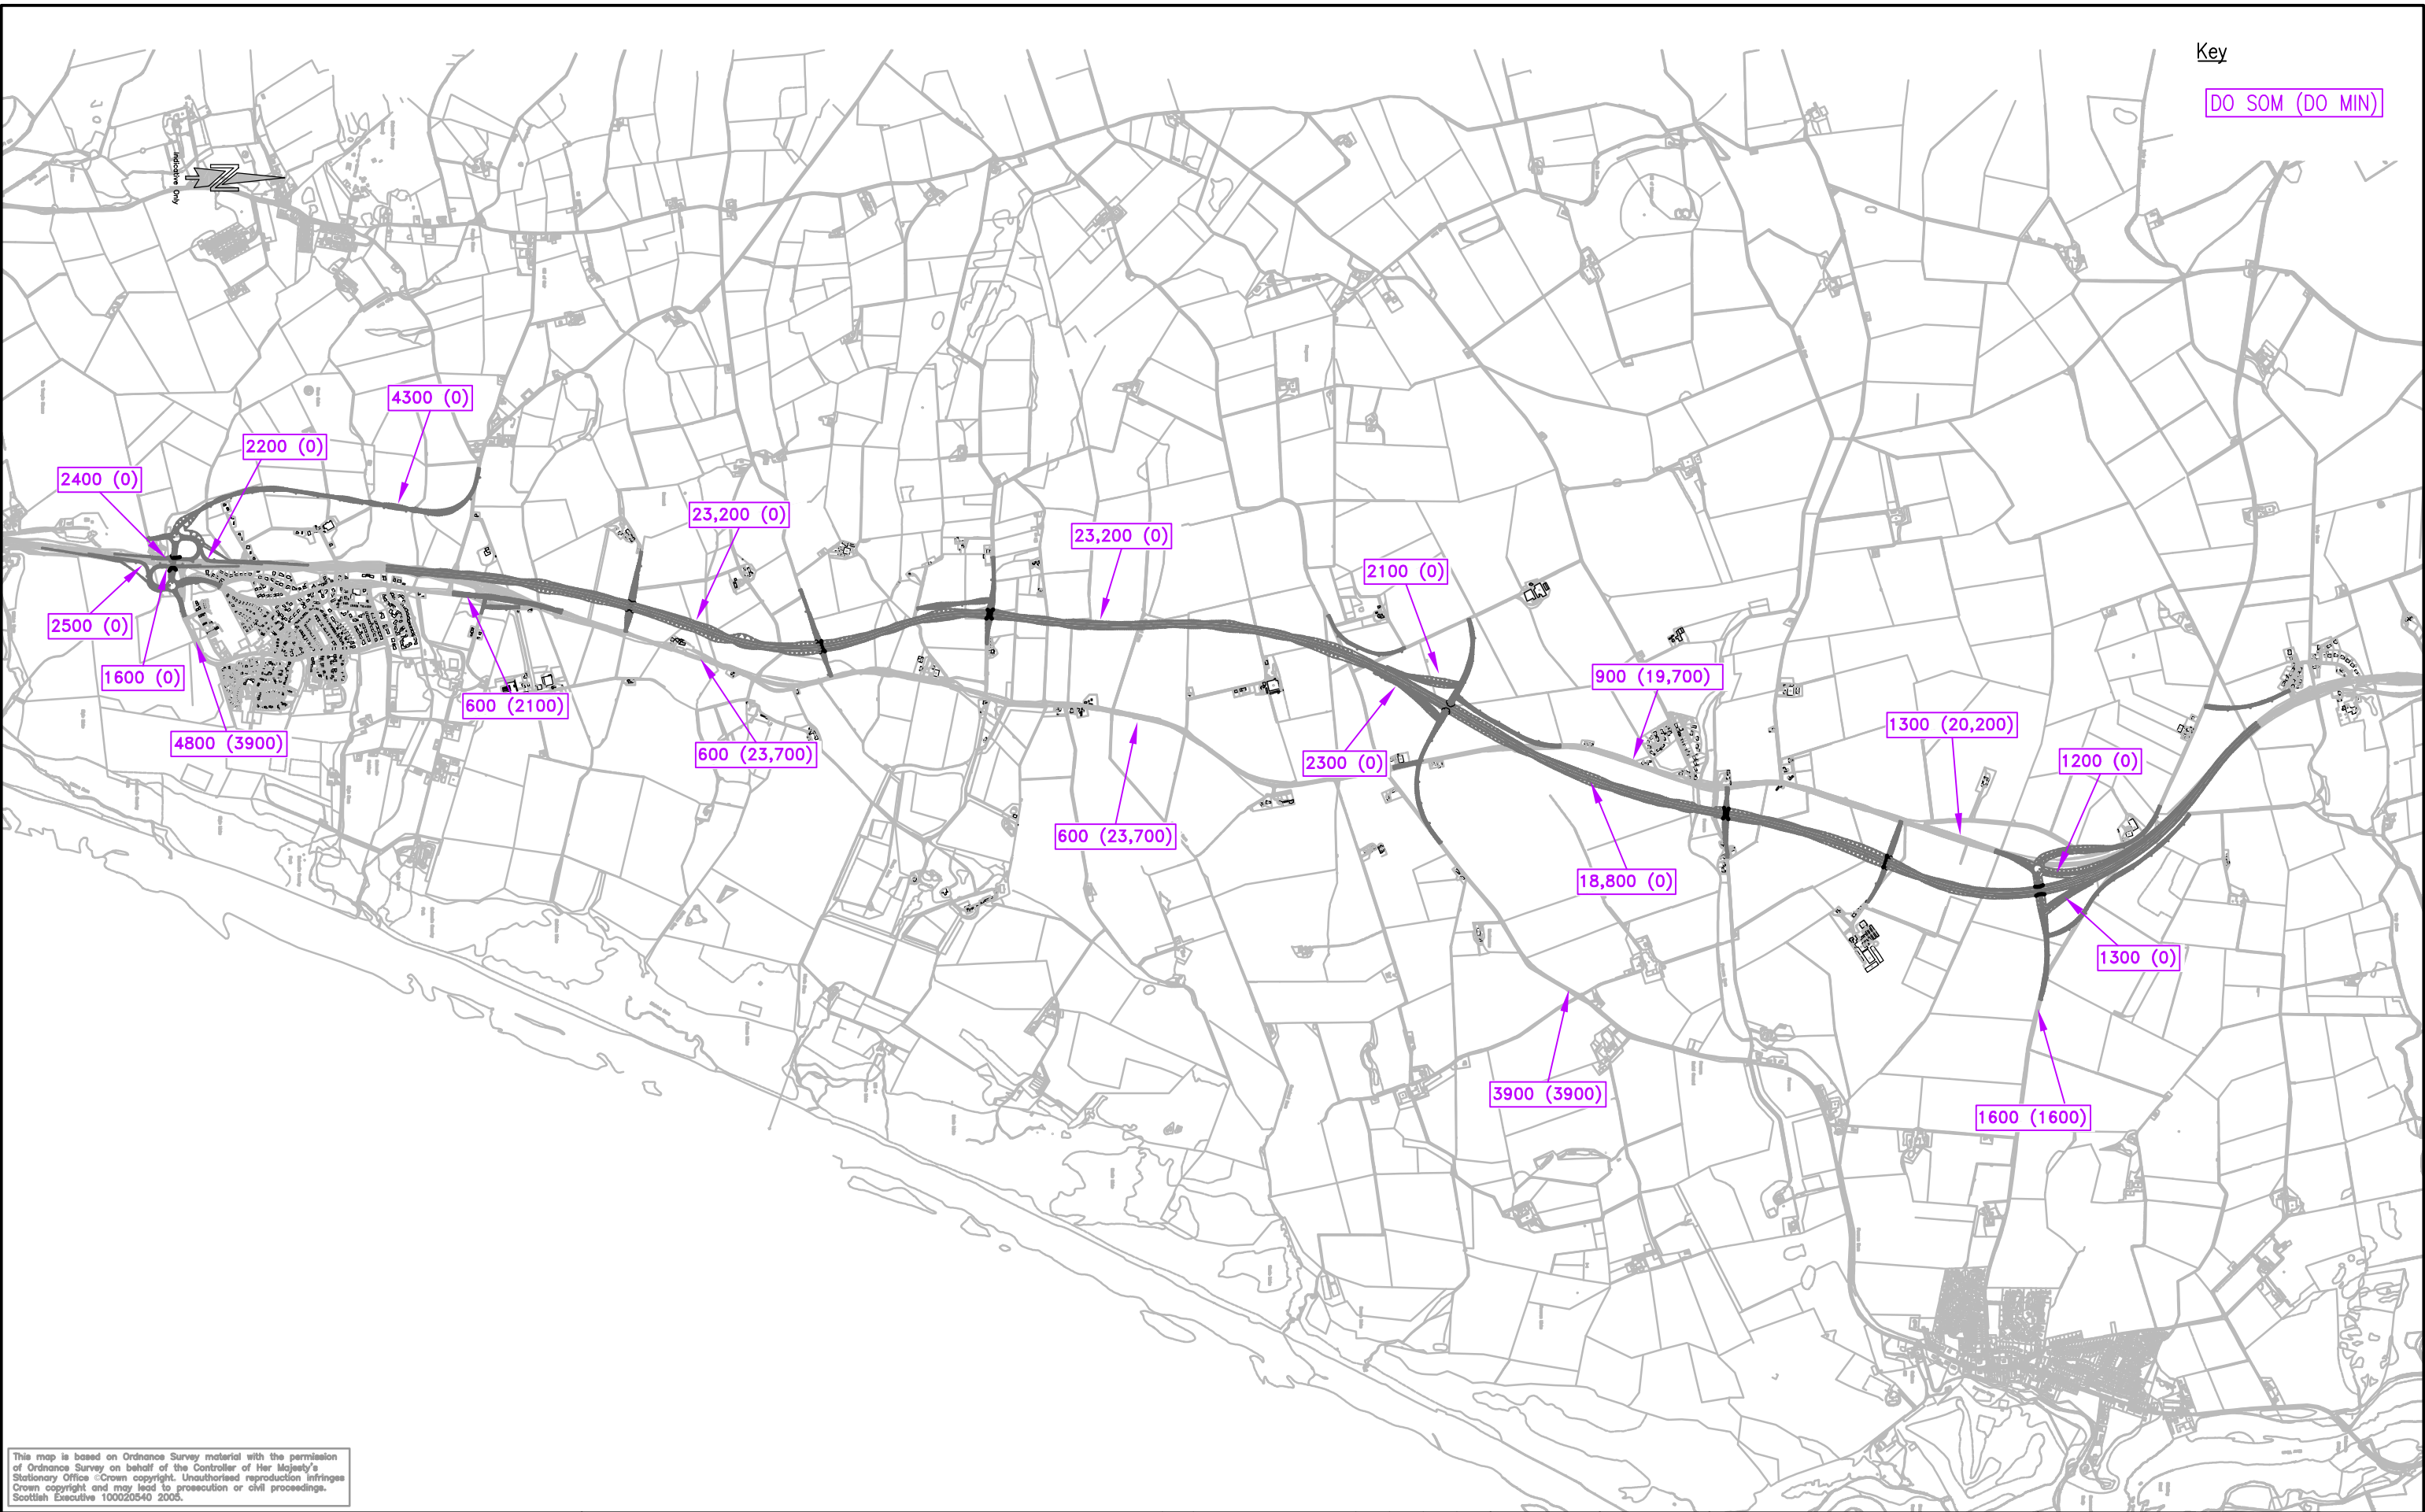

This map is based on Ordnance Survey material with the permission of Ordnance Survey on behalf of the Controller of Her Majesty's Stationary Office. Crown copyright. Unauthorised reproduction infringes Crown copyright and may lead to prosecution or civil proceedings. Scottish Executive 100020540 2005.

CLIENT



TRANSPORT SCOTLAND  
 TRANSPORT SCOTLAND  
 TRUNK ROADS, INFRASTRUCTURE & PROFESSIONAL SERVICES  
 7th FLOOR NORTH  
 BUCHANAN HOUSE  
 58 PORT DUNDAS ROAD  
 GLASGOW  
 G4 DHF

PROJECT

**A90 Balmadie to Tippetry**

0	First Issue	CSE		08.06
REV	AMENDMENTS	BY	CHKD	APRD

DRAWN	CSE	DATE	16.08.06
CHECKED	TME	DATE	16.08.06
APPROVED	SAW	DATE	16.08.06

**Carl Bro**  
 2nd Floor  
 Spectrum House  
 2 Powderhall Road  
 Edinburgh, EH7 4GB

Tel: 0131 550 6300  
 Fax: 0131 550 6499  
 www.carlbro.co.uk

TITLE

Stage 2 Addendum Report  
 Sub-Option 5 AADT Traffic Flow  
 2010

SCALE

NTS

DRAWING No

P246600/02/01/Fig 6.4

REV.

0

ORIGINAL DRAWING SIZE  
 420 x 297 - A3

Bristol · Dublin · Edinburgh · Glasgow · Leeds · London · Peterborough · Wrexham