


This map is based on Ordnance Survey material with the permission of Ordnance Survey on behalf of the Controller of Her Majesty's Stationary Office © Crown copyright. Unauthorised reproduction infringes Crown copyright and may lead to prosecution or civil proceedings. Scottish Government 100020540 2008.

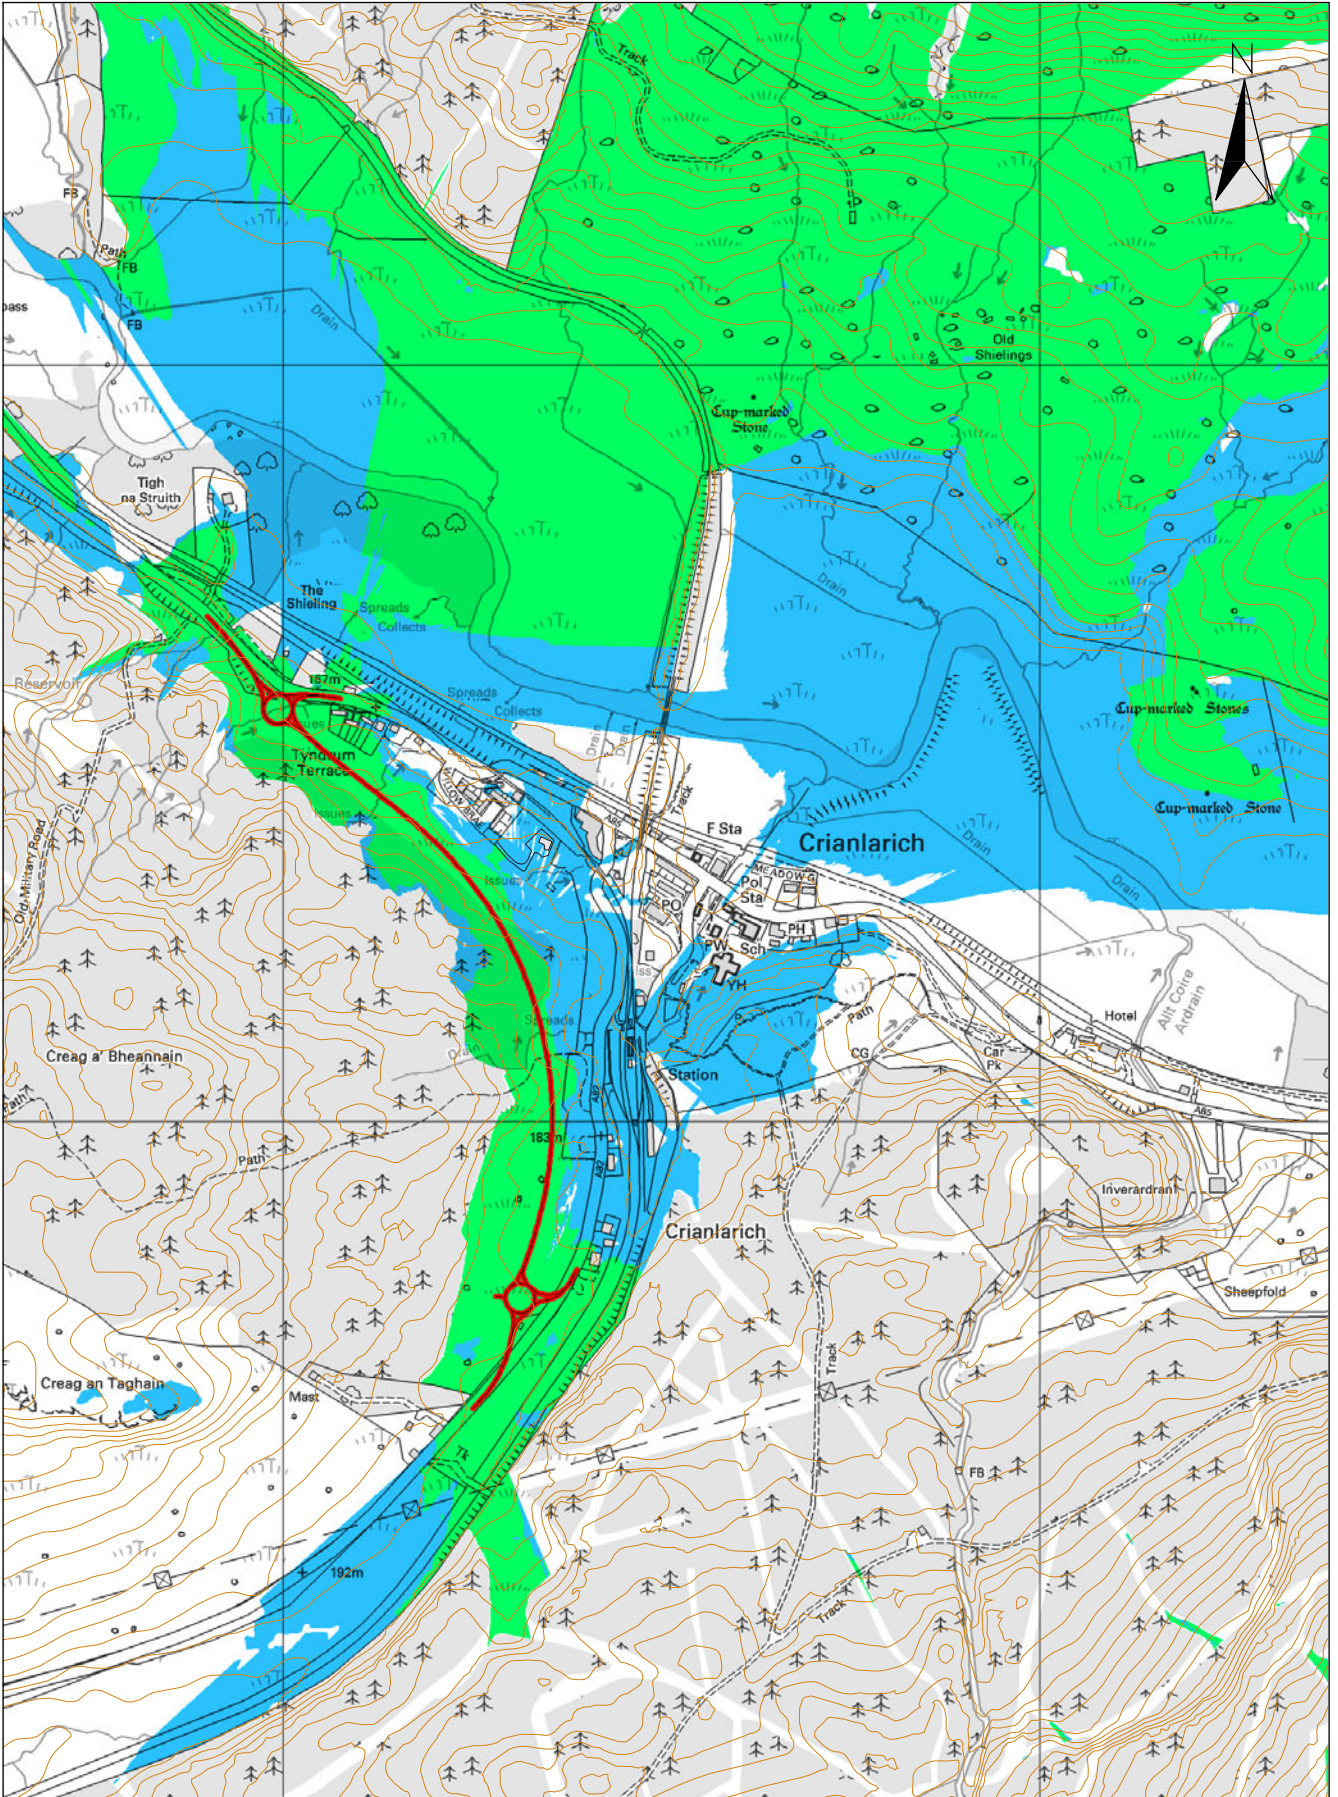

Key:

- On this map, allowance has been made for the effect of woodlands or buildings in screening views of the road.
- Area from which the road may be visible
- Area from which lorries may be visible but not the road
- New road

Drawn by: KM Checked by: AJF Date: 12/08

A82(T) Crianlarich Bypass
Visual Envelope Map
 With screening
 Figure 10.2
 Scale 1 : 10 000 at A4

