


This map is based on Ordnance Survey material with the permission of Ordnance Survey on behalf of the Controller of Her Majesty's Stationary Office © Crown copyright. Unauthorised reproduction infringes Crown copyright and may lead to prosecution or civil proceedings. Scottish Government 100020540 2008.

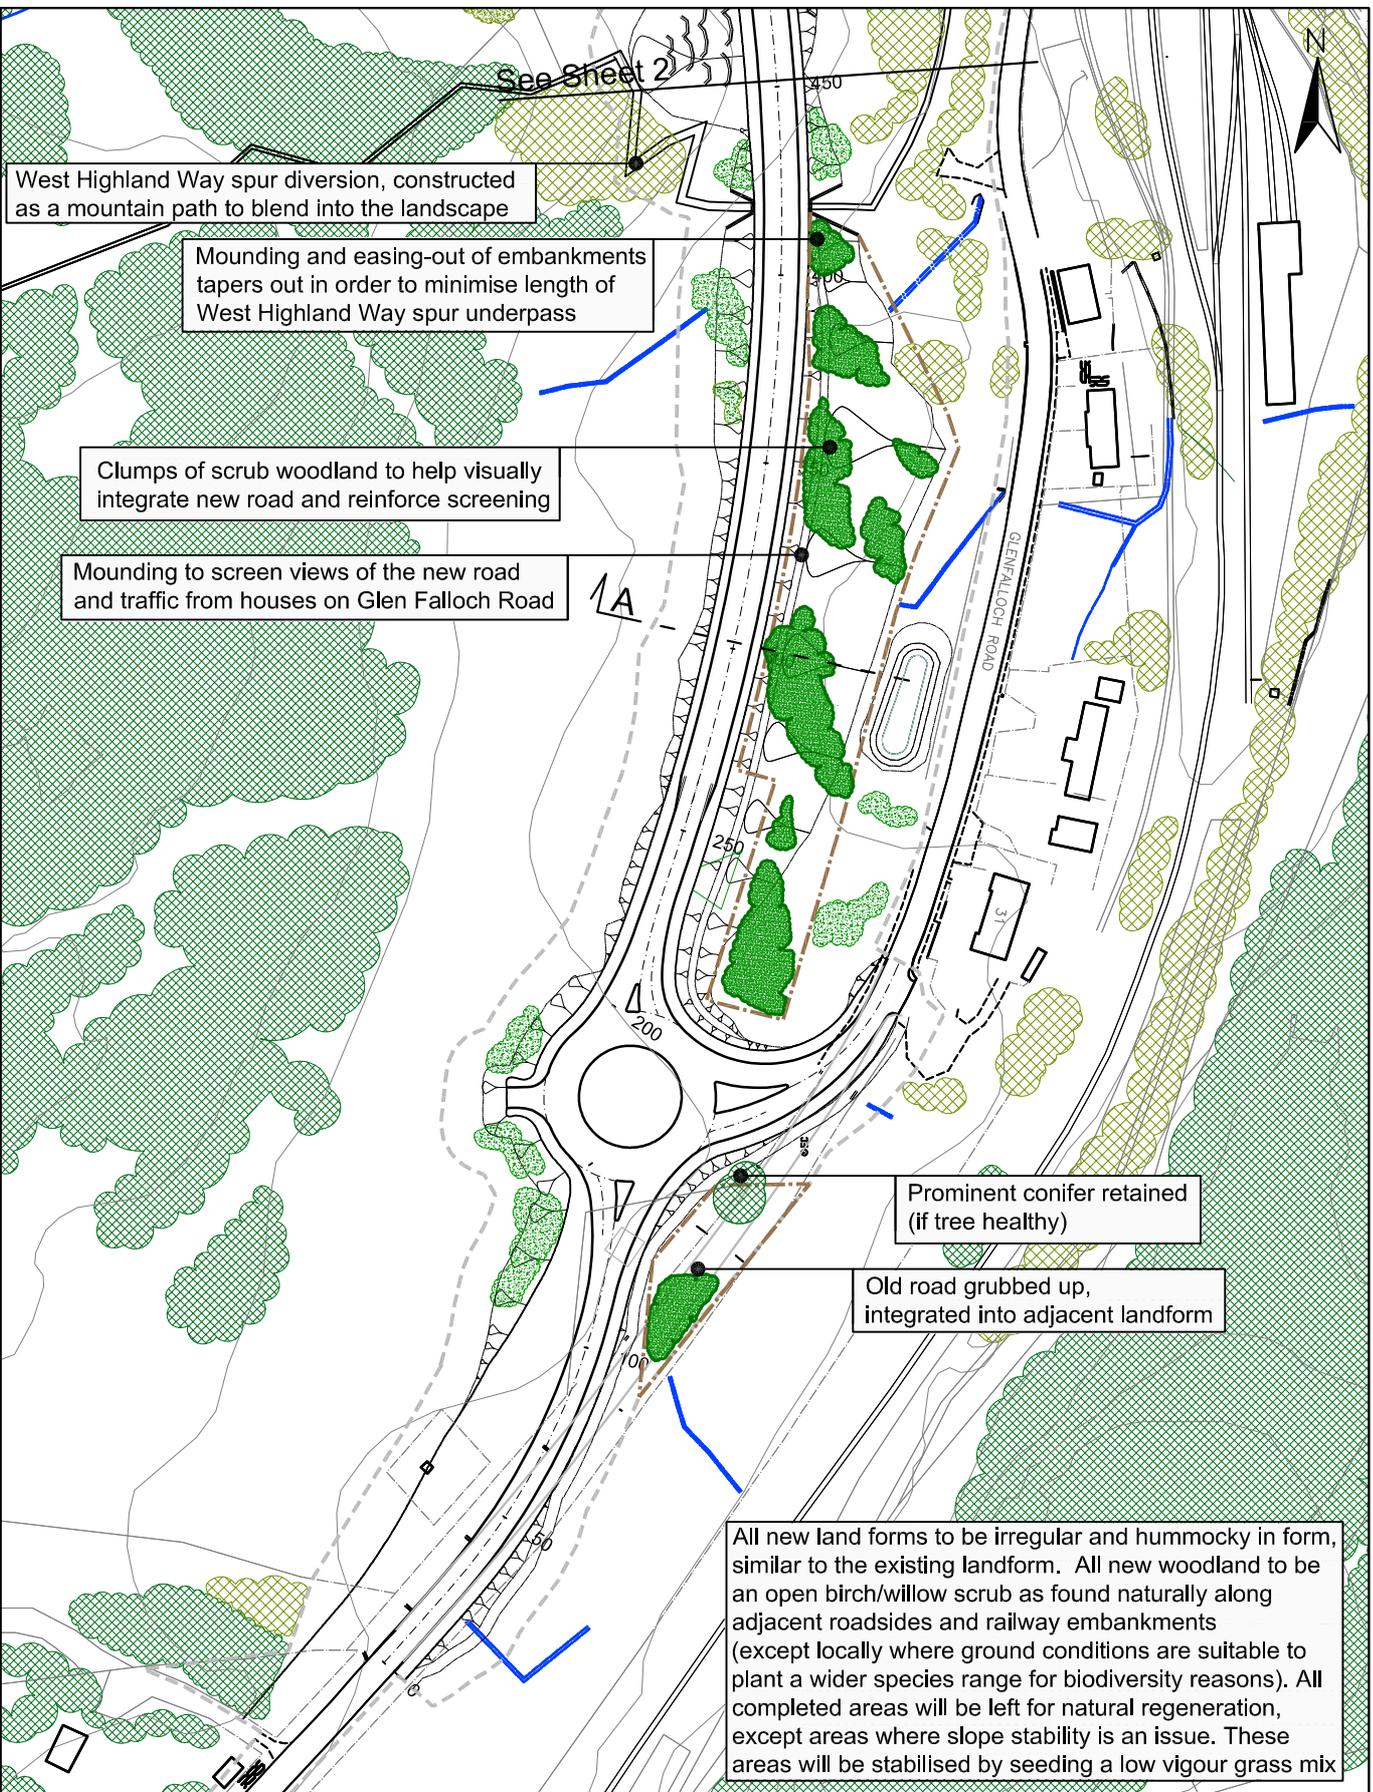

Key:			
	Existing deciduous woodland		New woodland planting
	Existing conifer plantation		New woodland planting (outwith deer fencing)
	Watercourse		New woodland planting (for Forestry Commission)
	Noise barrier		Proposed CPO line
	Rock cuts		Deer fencing (indicative)
	Avenue tree planting		

Drawn by: KM Checked by: AJF Date: 09/09

A82(T) Crianlarich Bypass

Outline Landscape Proposals

Sheet 1 of 3

Figure 10.9a
scale 1:2000 at A4

