


This map is based on Ordnance Survey material with the permission of Her Majesty's Stationary Office © Crown copyright. Unauthorised reproduction infringes Crown copyright and may lead to prosecution or civil proceedings. Scottish Government 100020540 2008.

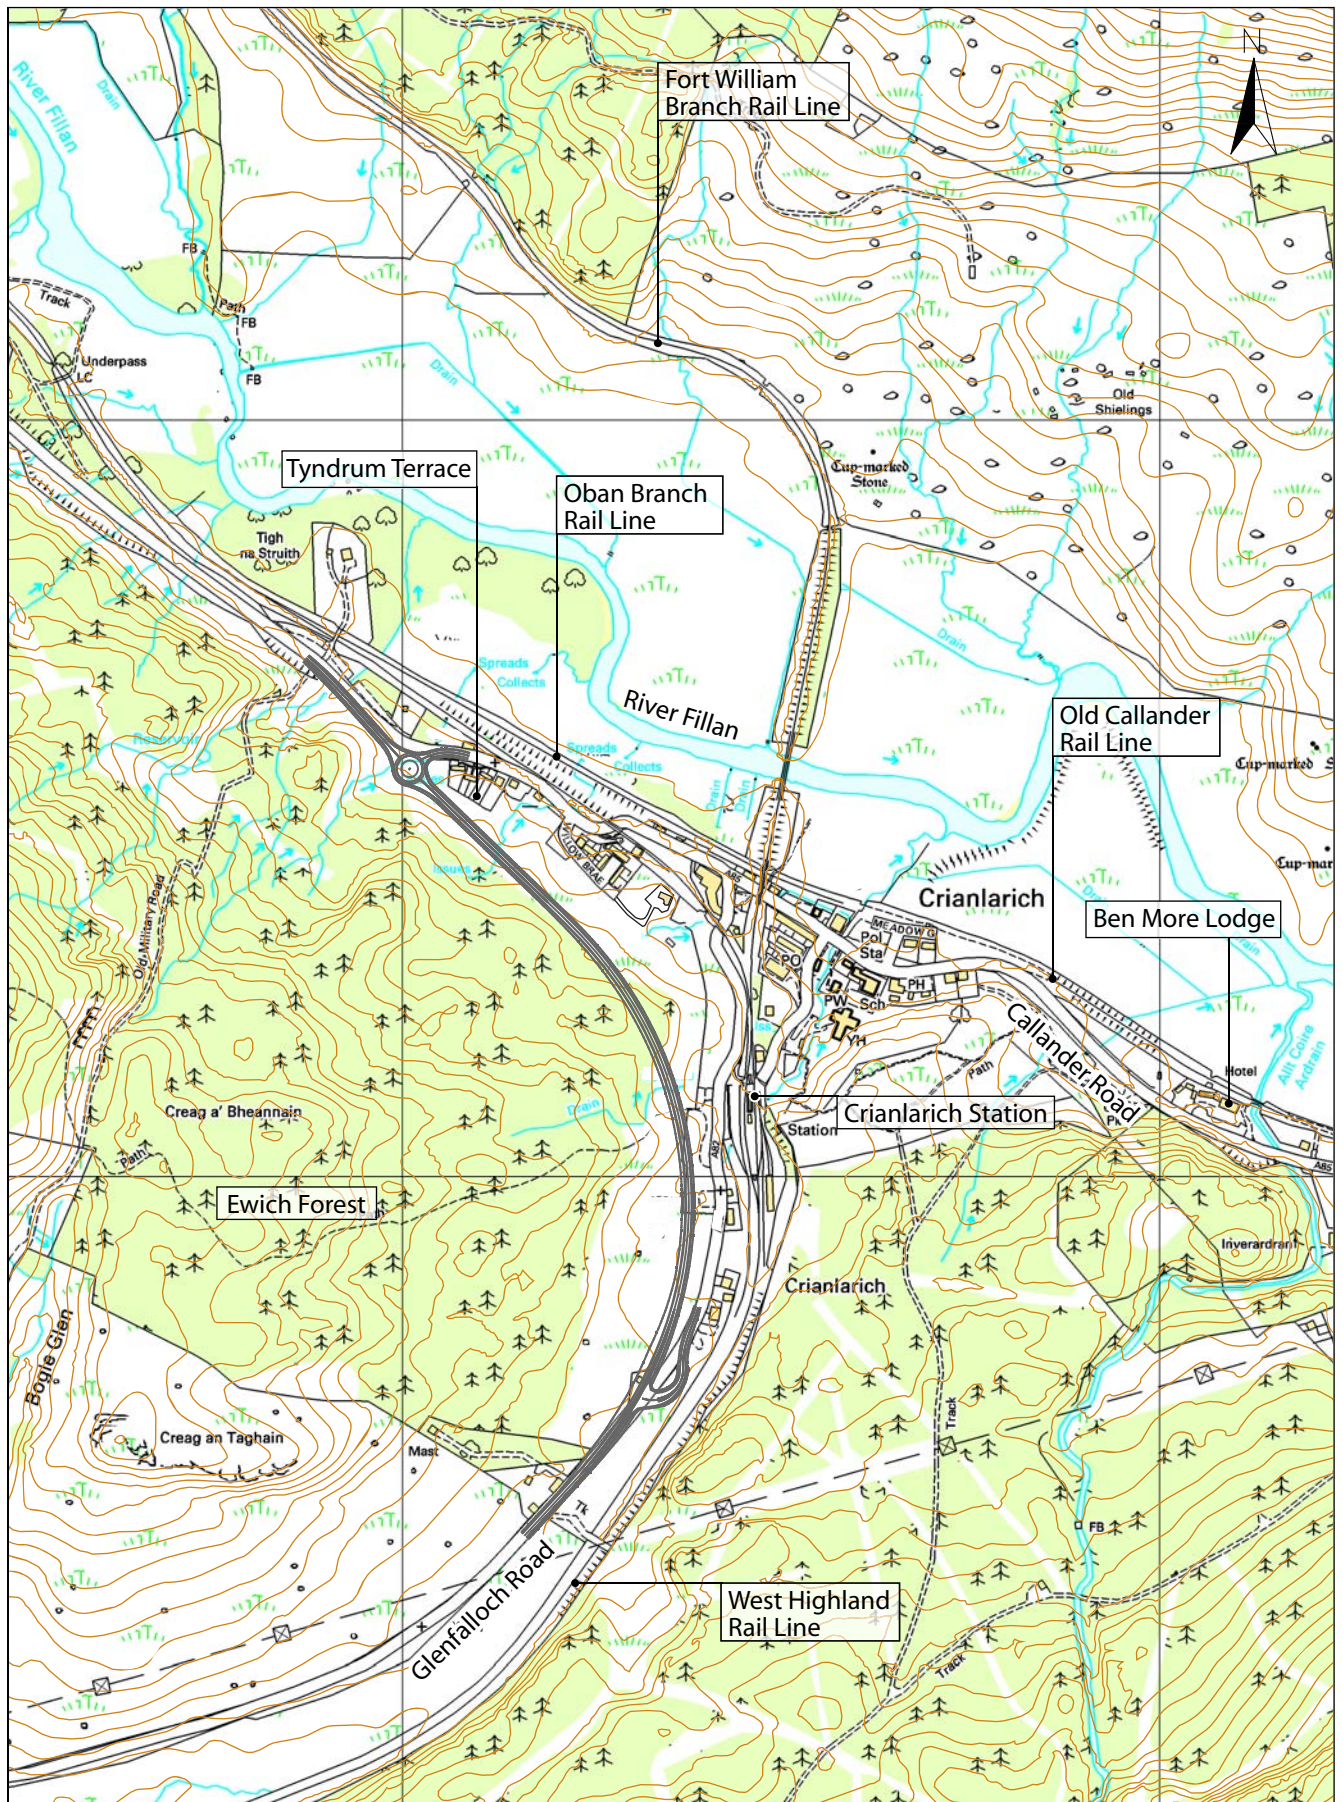

Key:

 Proposed Road

Drawn by: KM Checked by: PQ Date: 12/08

A82(T) Criarlarich Bypass

Stage 2 Scheme Alternatives
Option 1 - Western Bypass

Figure 2.1a
Scale 1 : 10 000 at A4

