


This map is based on Ordnance Survey material with the permission of Her Majesty's Stationary Office © Crown copyright. Unauthorised reproduction infringes Crown copyright and may lead to prosecution or civil proceedings. Scottish Government 100020540 2008.

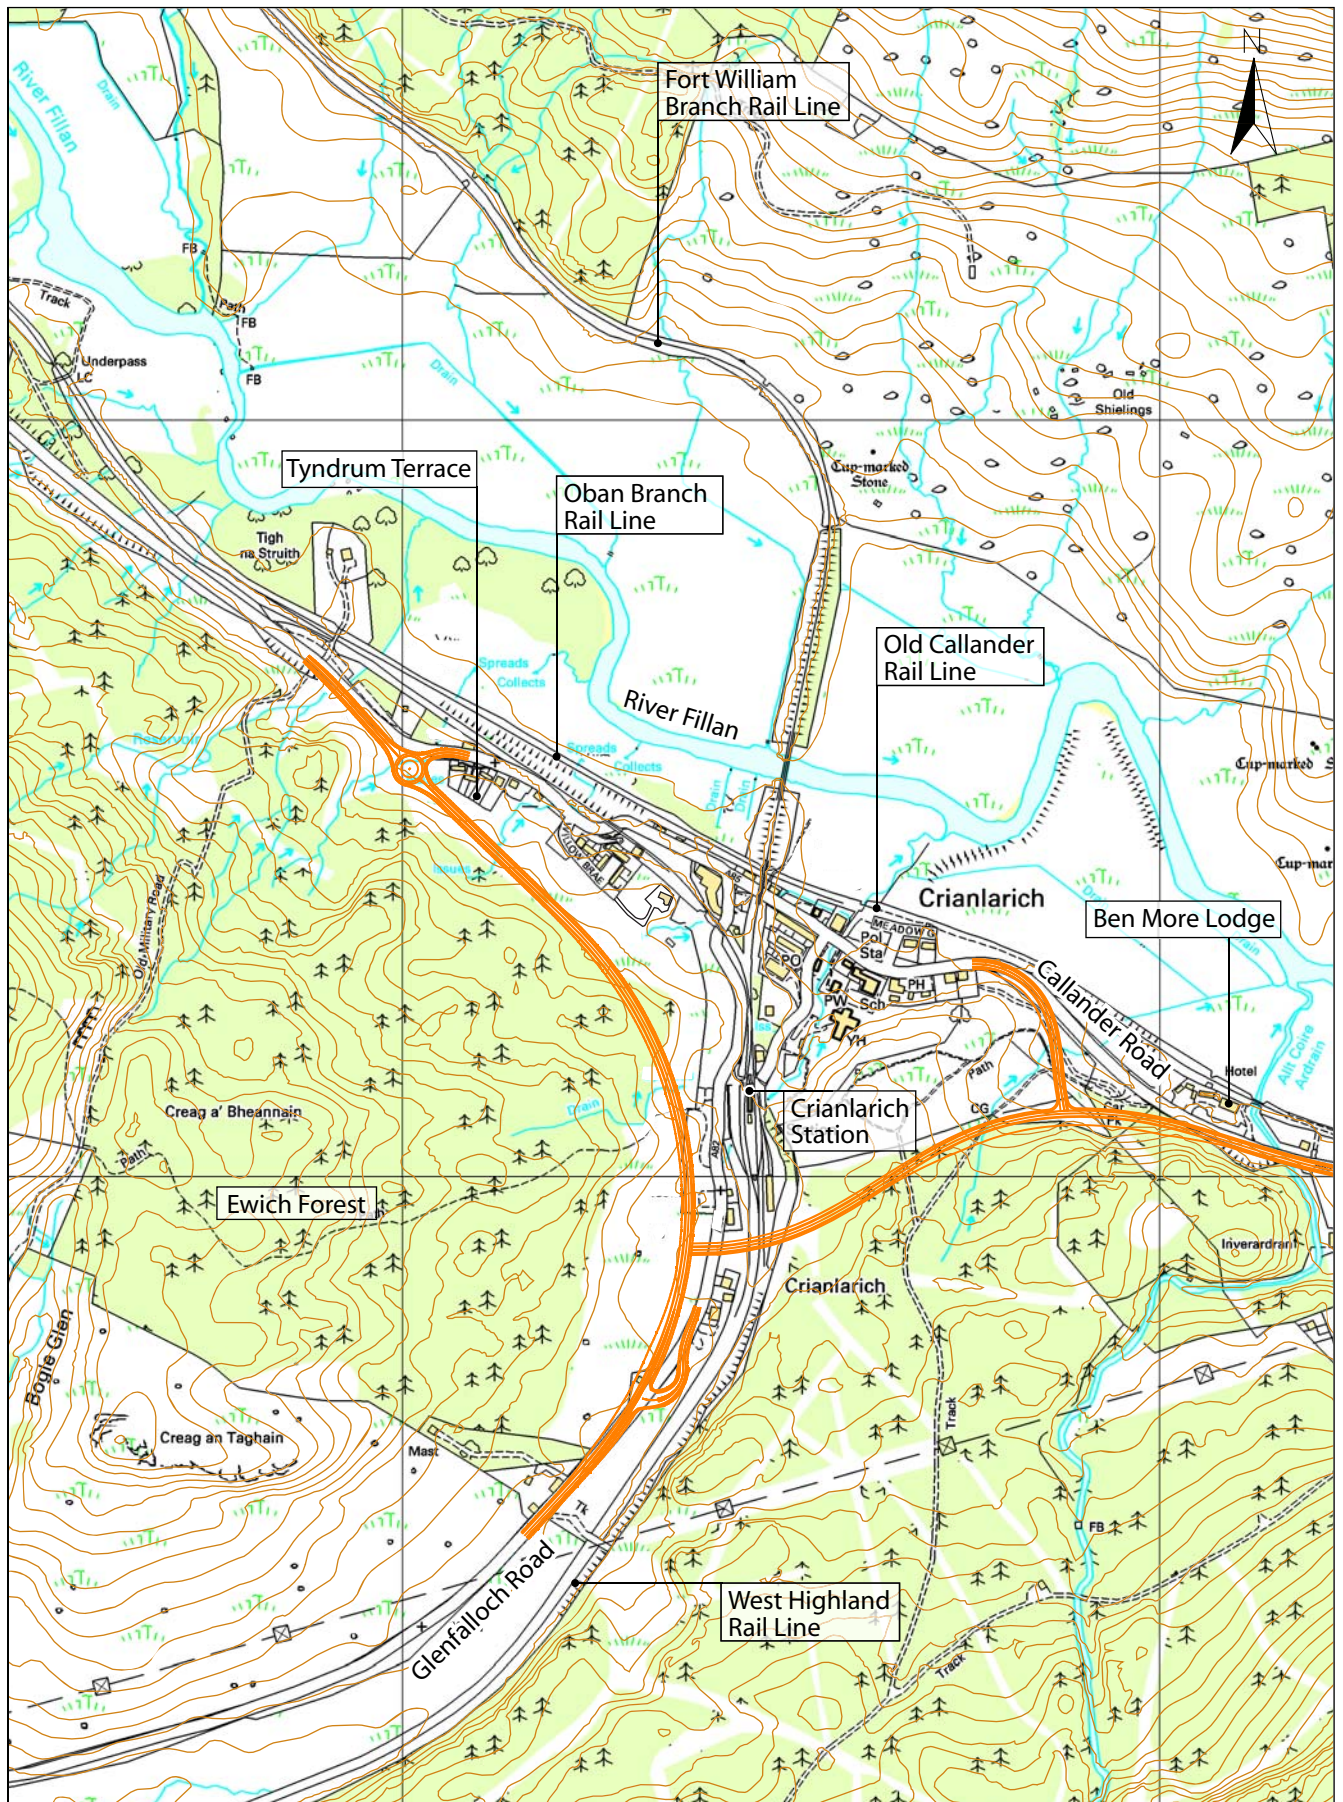

**Key:**

 Proposed Road

Drawn by: KM    Checked by: PQ    Date: 12/08

A82(T) Crianlarich Bypass

**Stage 2 Road Alternatives**

Option 2 - Western and Southern Bypass

Figure 2.1b

Scale 1 : 10 000 at A4

