


This map is based on Ordnance Survey material with the permission of Ordnance Survey on behalf of the Controller of Her Majesty's Stationary Office. © Crown copyright. Unauthorised reproduction infringes Crown copyright and may lead to prosecution or civil proceedings. Scottish Government 100020540 2008.

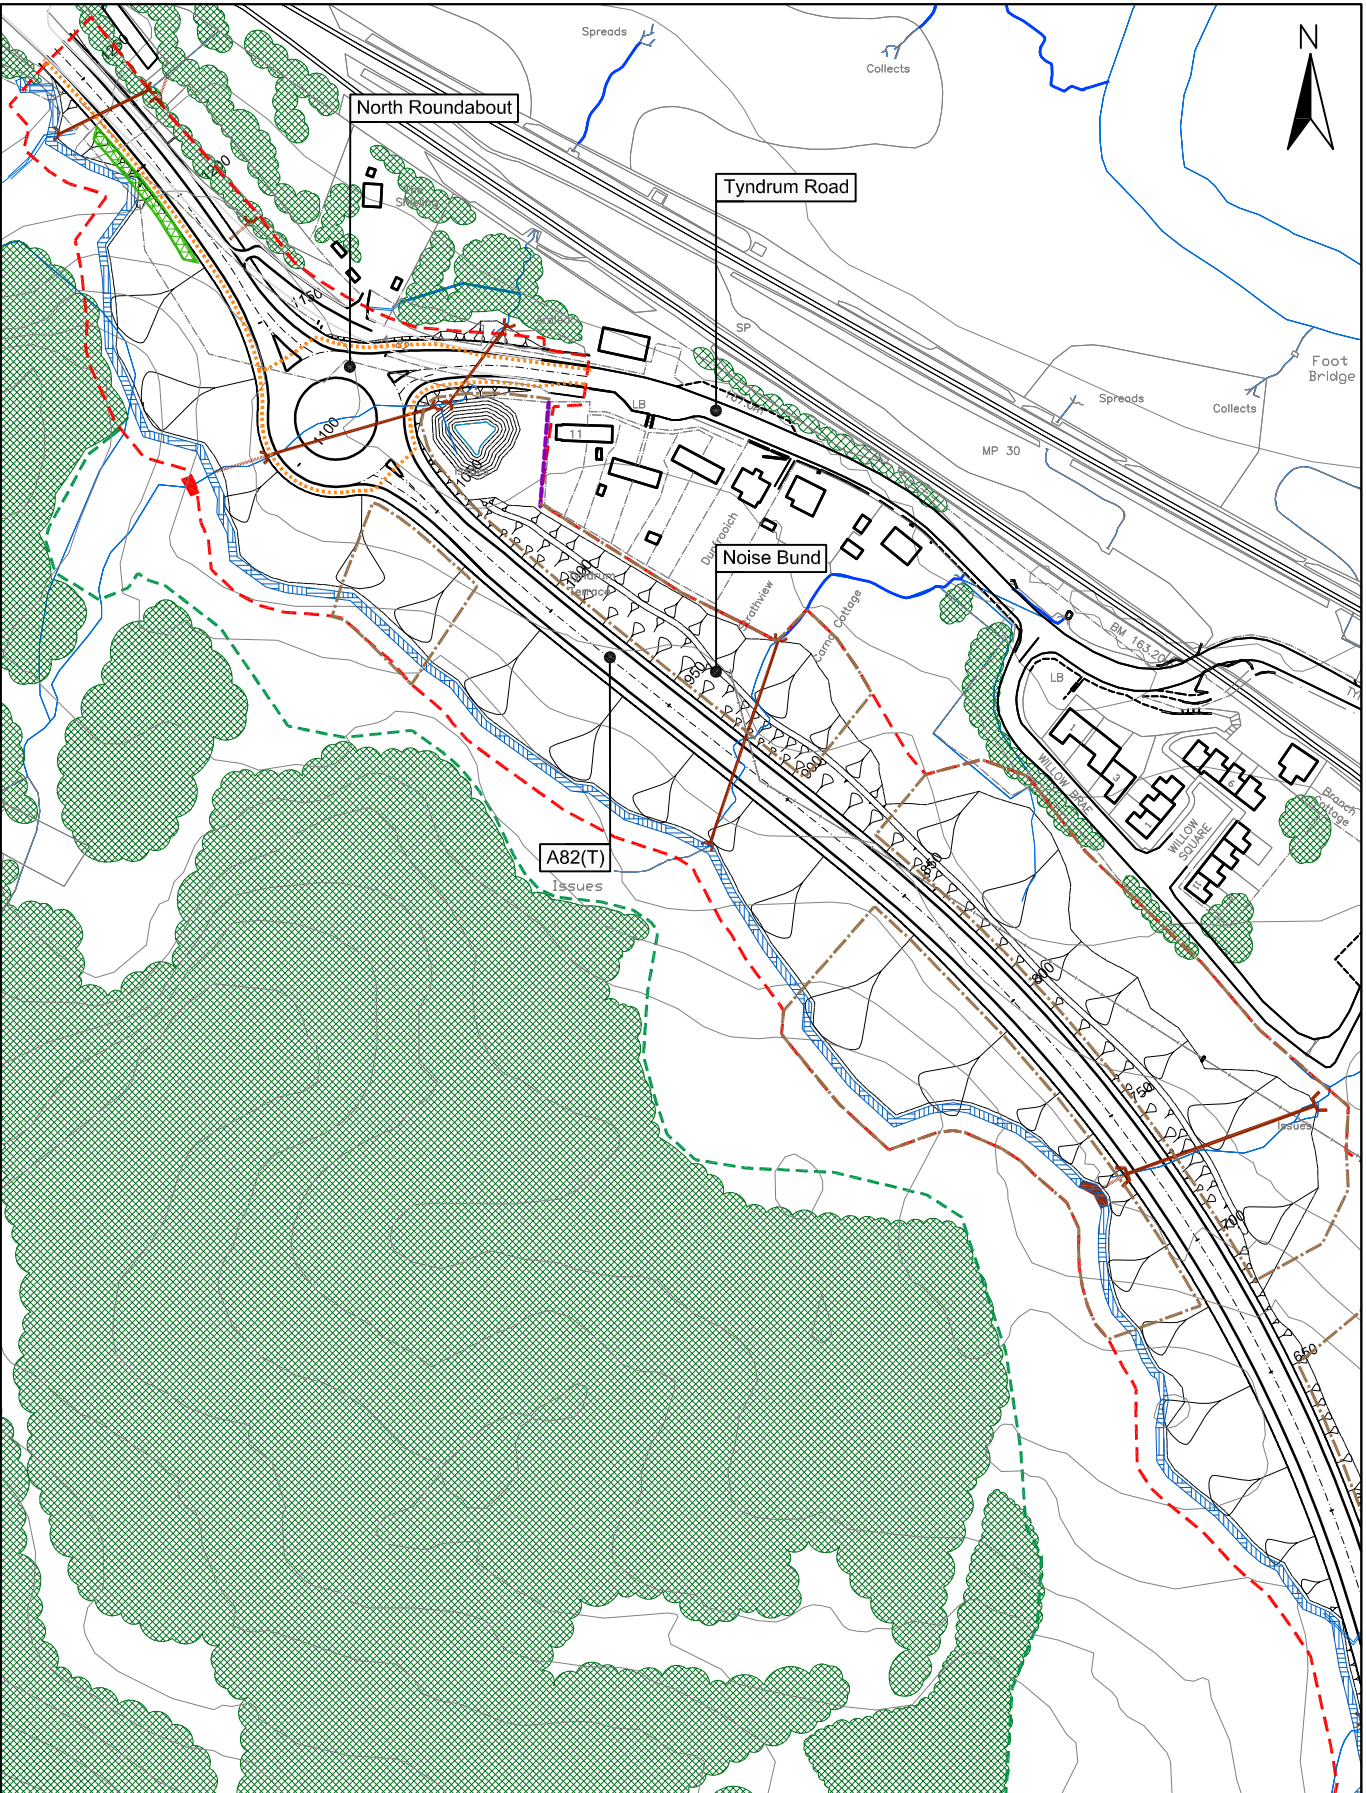

Key:	
	Proposed CPO line
	Agreed line of felling (indicative)
	Water courses
	Drains
	Filter trench
	Cut-off ditch
	Proposed detention basin
	Proposed new culverts
	Proposed deer fencing
	Proposed noise barrier
	Cyclist / pedestrian provision
	Chainage
	Existing woodland

Drawn by: KM	Checked by: PQ	Date: 09/09
--------------	----------------	-------------

A82(T) Crianlarich Bypass
Figure 3.1b: Scheme Design
 Sheet 2 of 2
 scale 1:2500 at A4

