


TYPICAL CULVERT SECTION – ROAD IN CUTTING

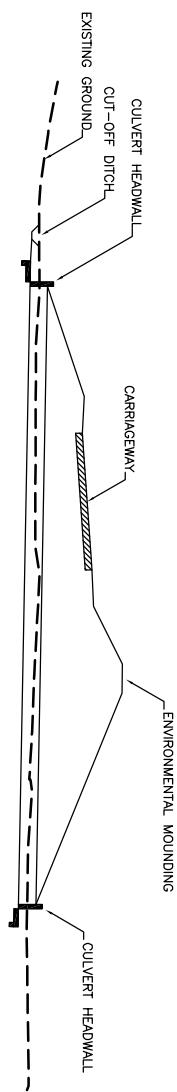

TYPICAL CULVERT SECTION – ROAD IN FILL

Notes:

- Culvert levels and gradients to be confirmed at detailed design.
- All new culverts to facilitate otter passage

DRAWN BY: INS      CHECKED BY: PQ      DATE: 12/08

**A82(T) Crianlarich Bypass**

**Figure 3.4: Typical Culvert Sections**

Scale: 1:500

