


POTENTIAL SITE
COMPOUND AREA
(APPROXIMATELY 7,000m²)

SOUTH
ROUNDAABOUT

- SITE COMPOUND AREA TO INCLUDE:--
- SITE OFFICES
 - SITE WELFARE FACILITIES
 - MATERIAL STORAGE AREA
 - VEHICLE PARKING

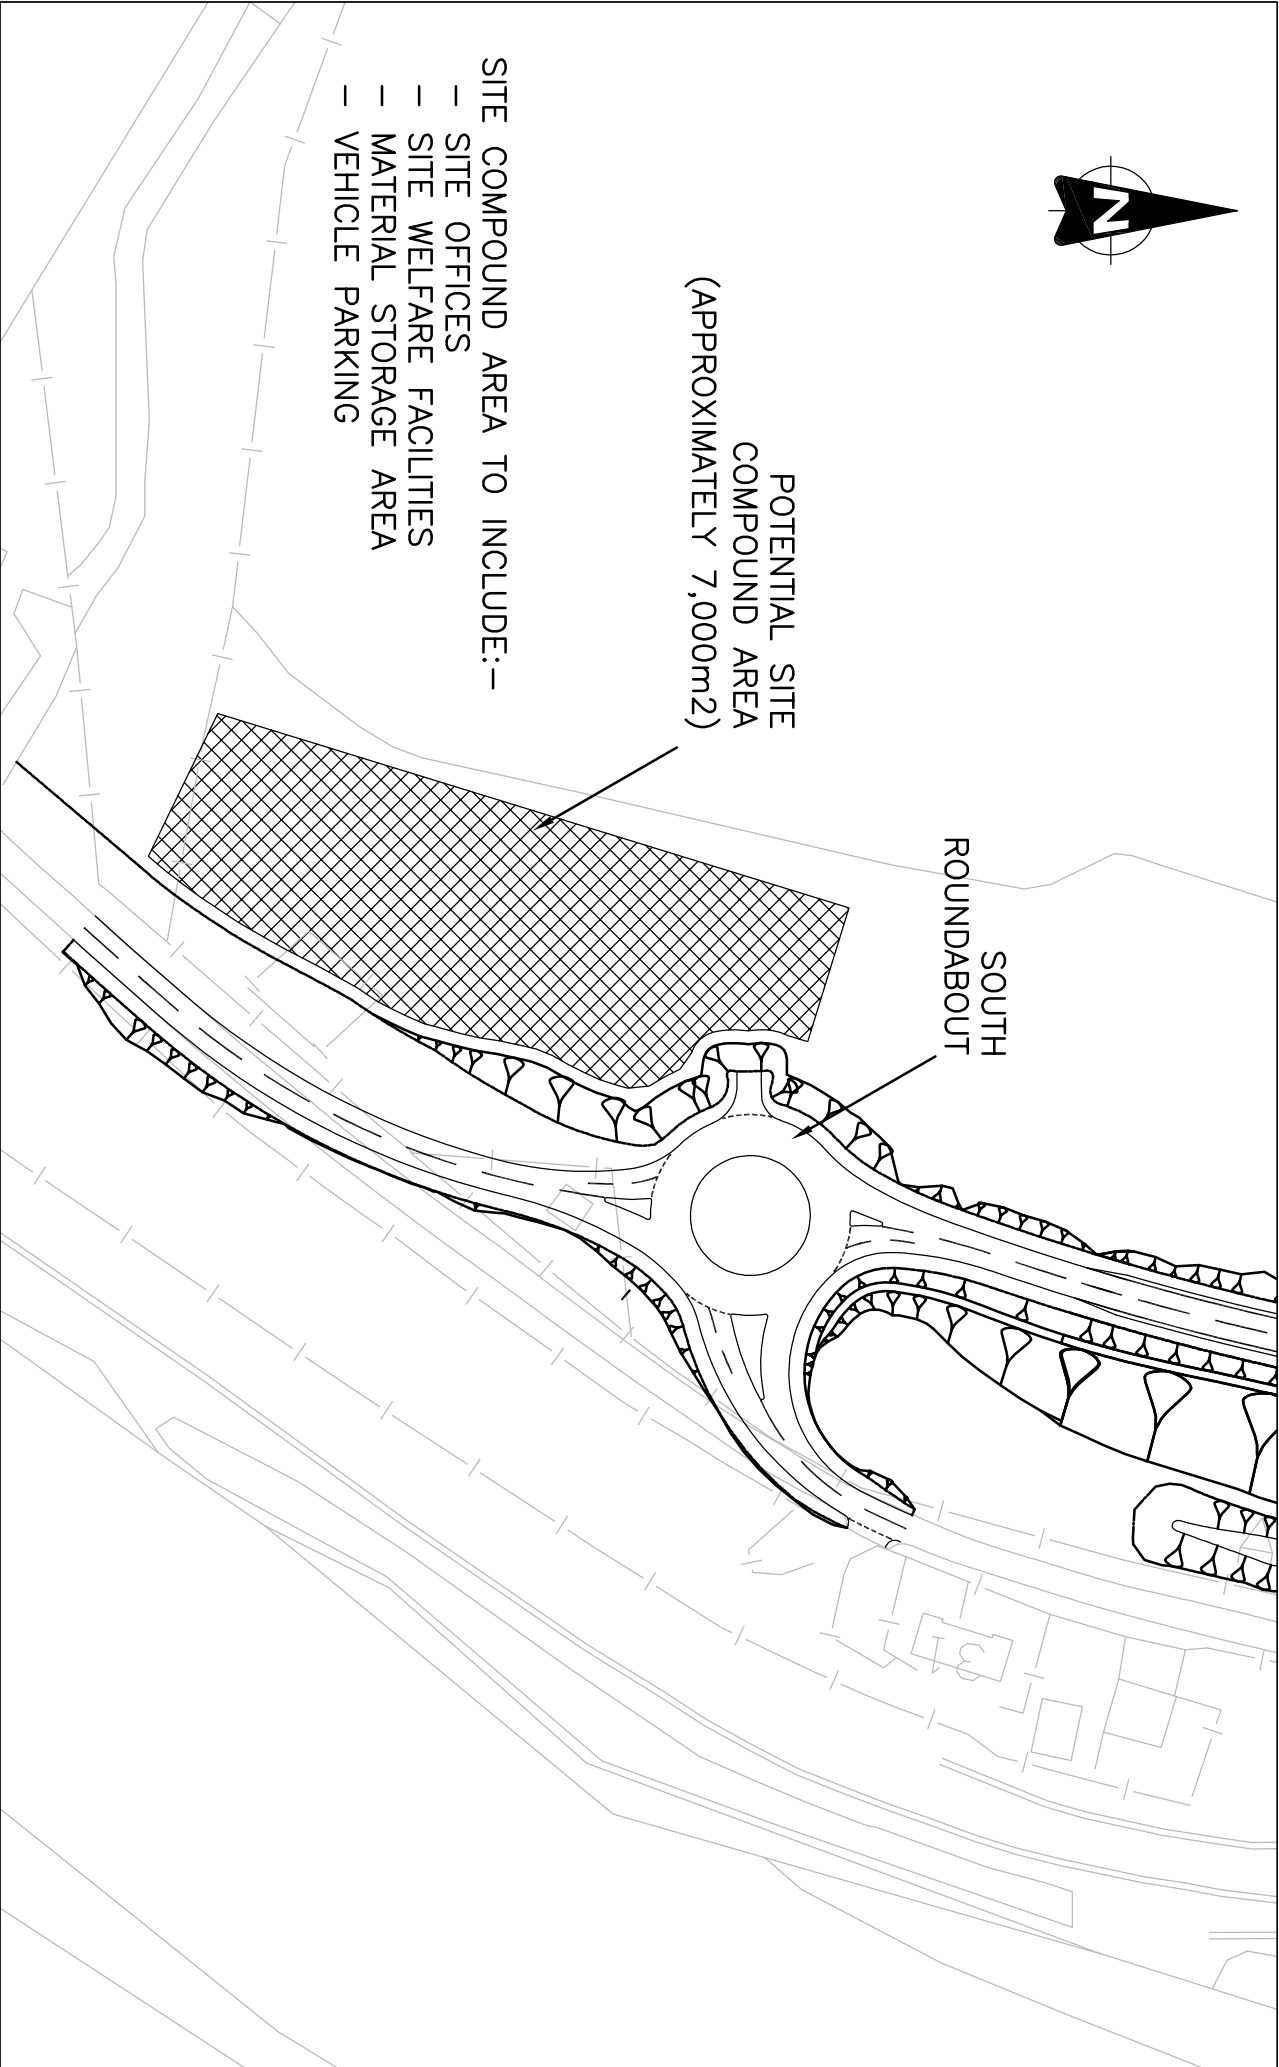

Key

DRAWN BY: INS

CHECKED BY: PAQ

DATE: 12/08

A82(T) Crianlarich Bypass
Figure 3.5: Potential Location of Construction Compound
Scale: 1:2000

