




LEGEND

-  Existing profile
-  Proposed profile




JACOBS ARUP

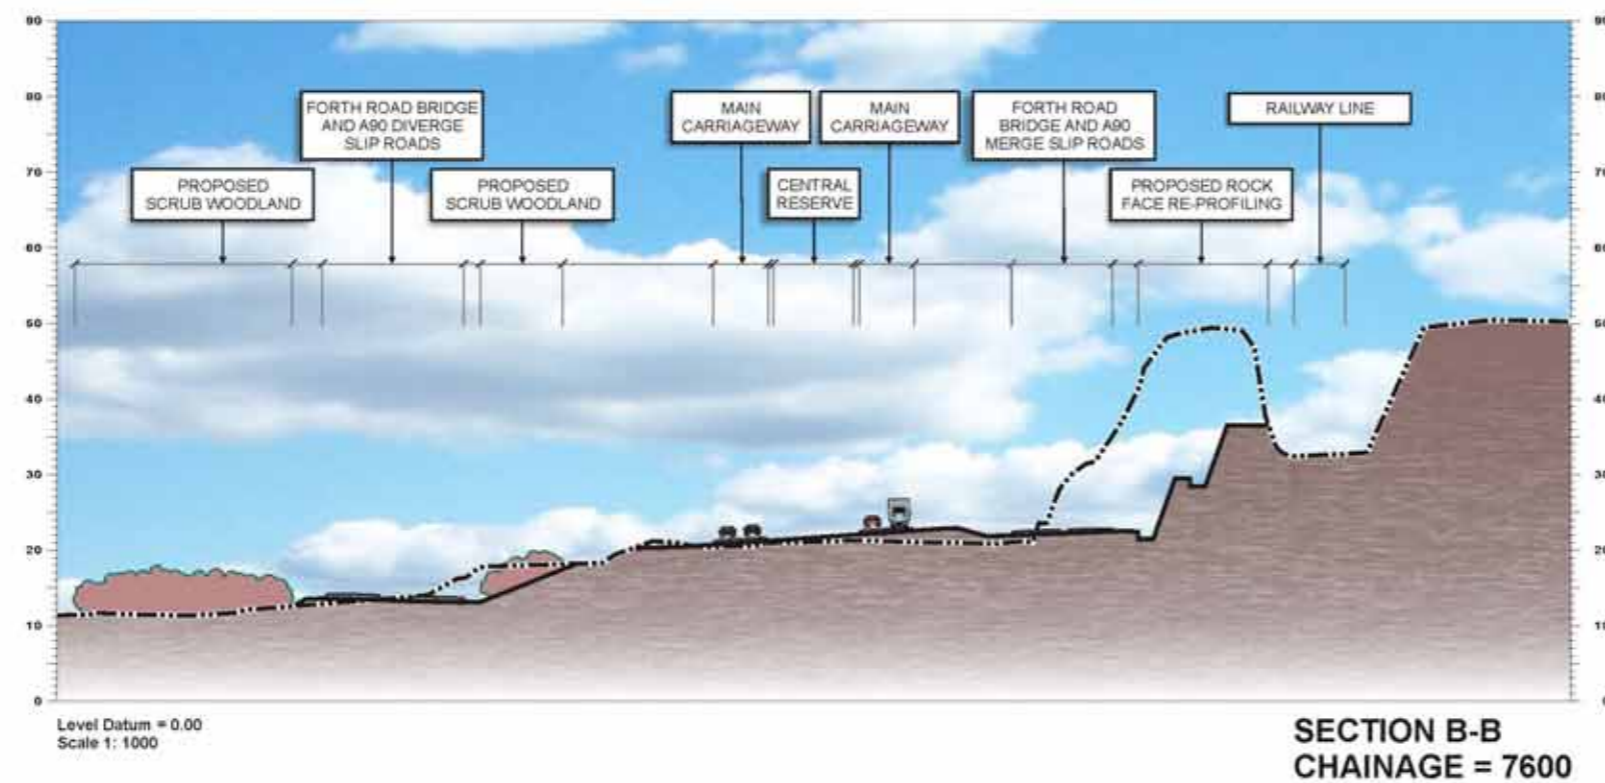Project
FORTH REPLACEMENT CROSSING
Environmental Statement


Drawing title
Cross Sections
Sheet 1 of 5

Drawing Status	FINAL		
Scale	1:1000	A3	DO NOT SCALE
Client no.	RD001675		
Drawing number	FIGURE 12.5a	Rev	0

This drawing is not to be used in whole or part other than for the intended purpose and project as defined on this drawing. Refer to the contract for full terms and conditions.

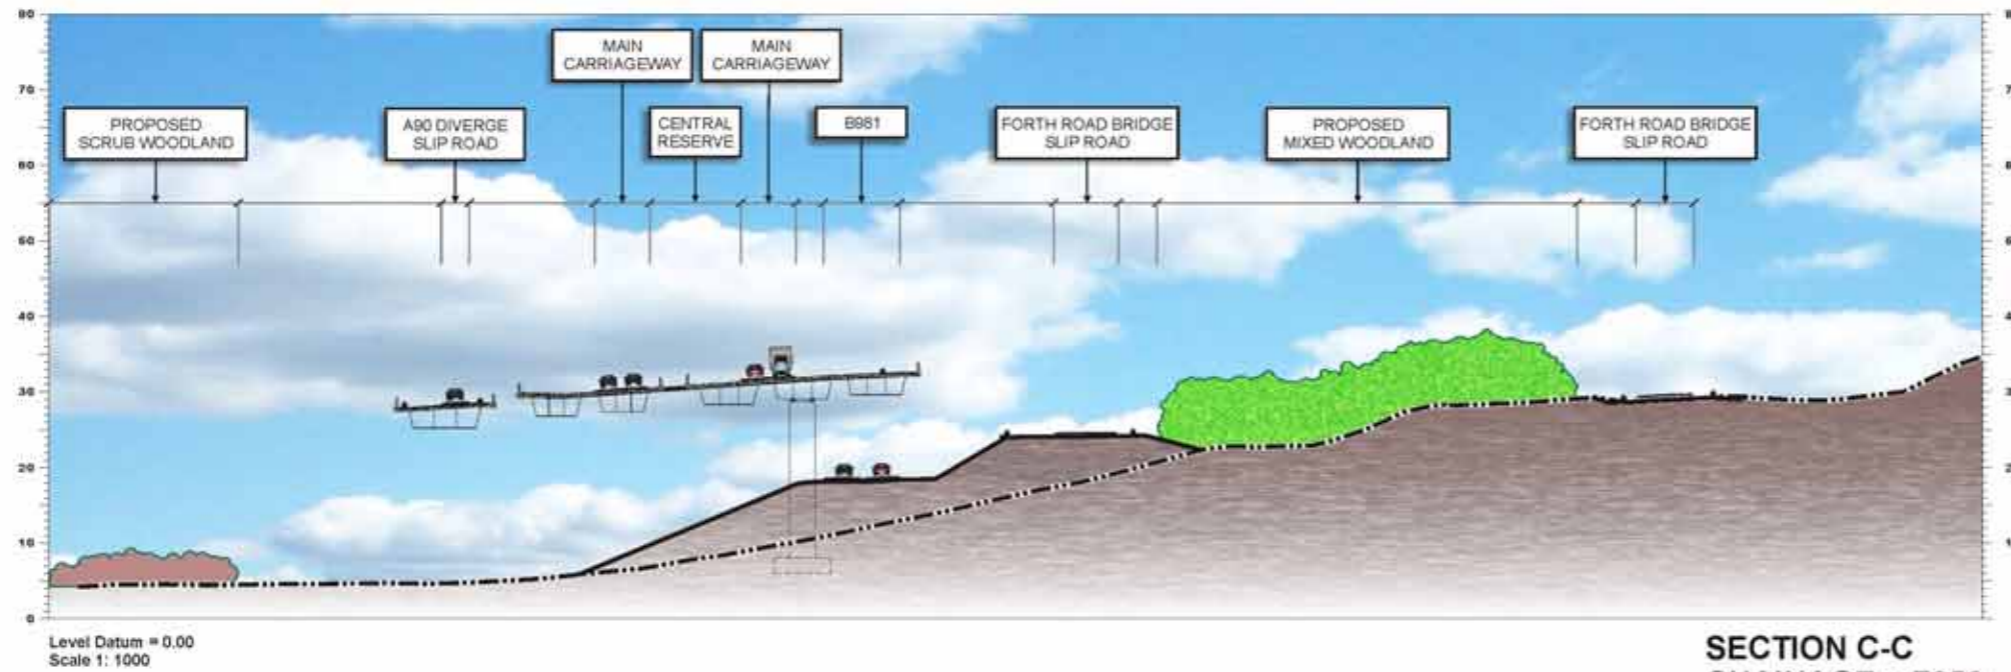



SECTION C-C
CHAINAGE = 7250

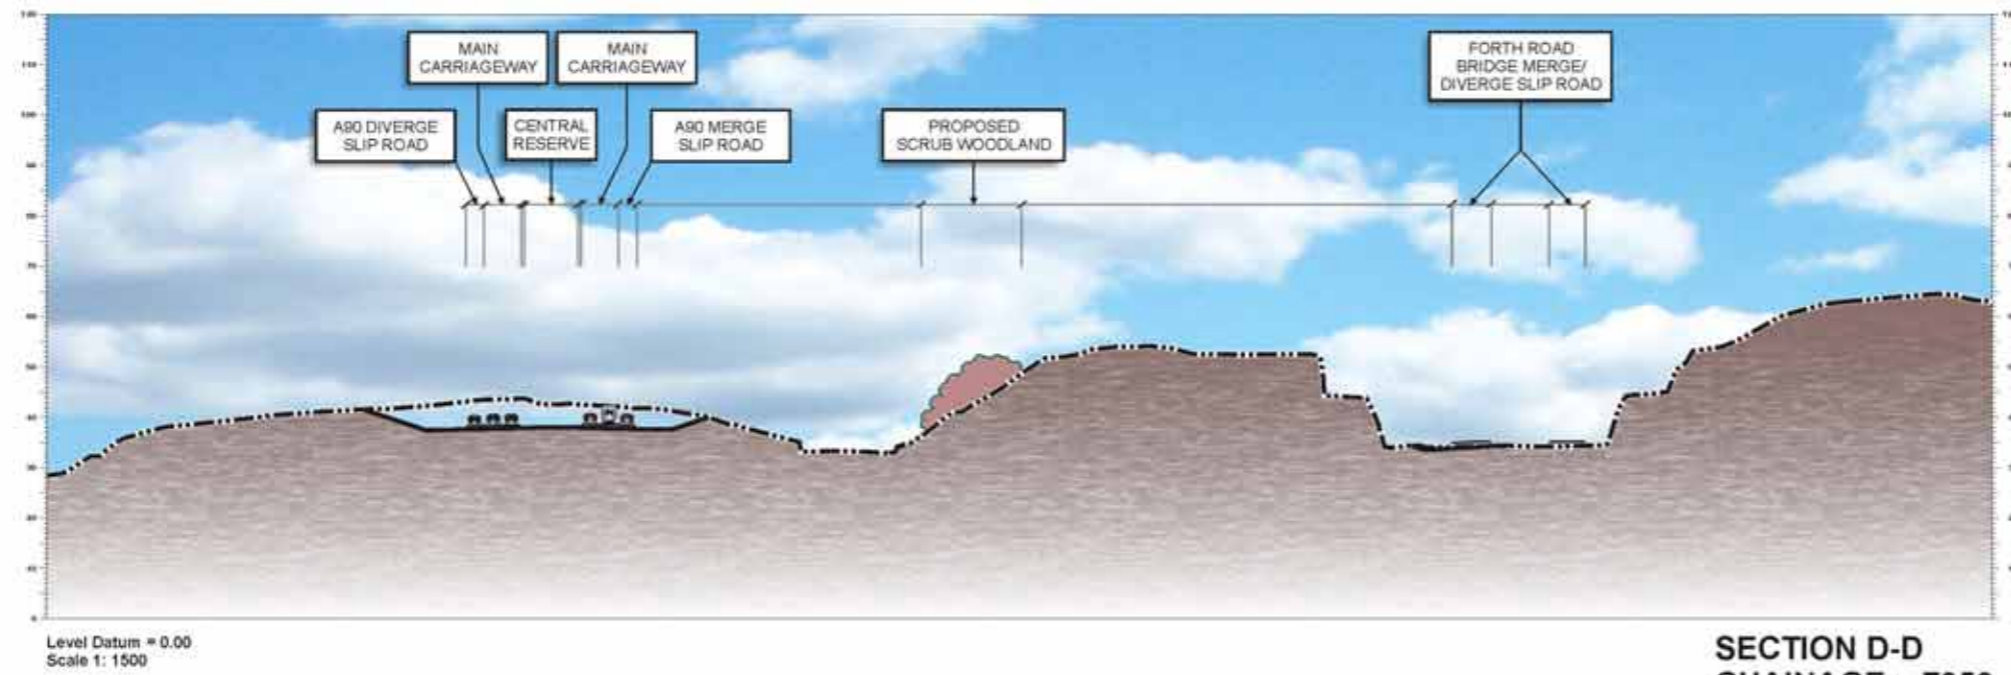

SECTION D-D
CHAINAGE = 7050



LEGEND

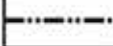-  Existing profile
-  Proposed profile

Client



As agency of  The Scottish Government


JACOBS ARUP

Project
FORTH REPLACEMENT CROSSING
Environmental Statement

Drawing title
Cross Sections
Sheet 2 of 5

Drawing Status	FINAL	
Scale	1:1000 / 1:1500 @ A3	DO NOT SCALE
Client no.	RD001675	
Drawing number	FIGURE 12.5b	Rev 0

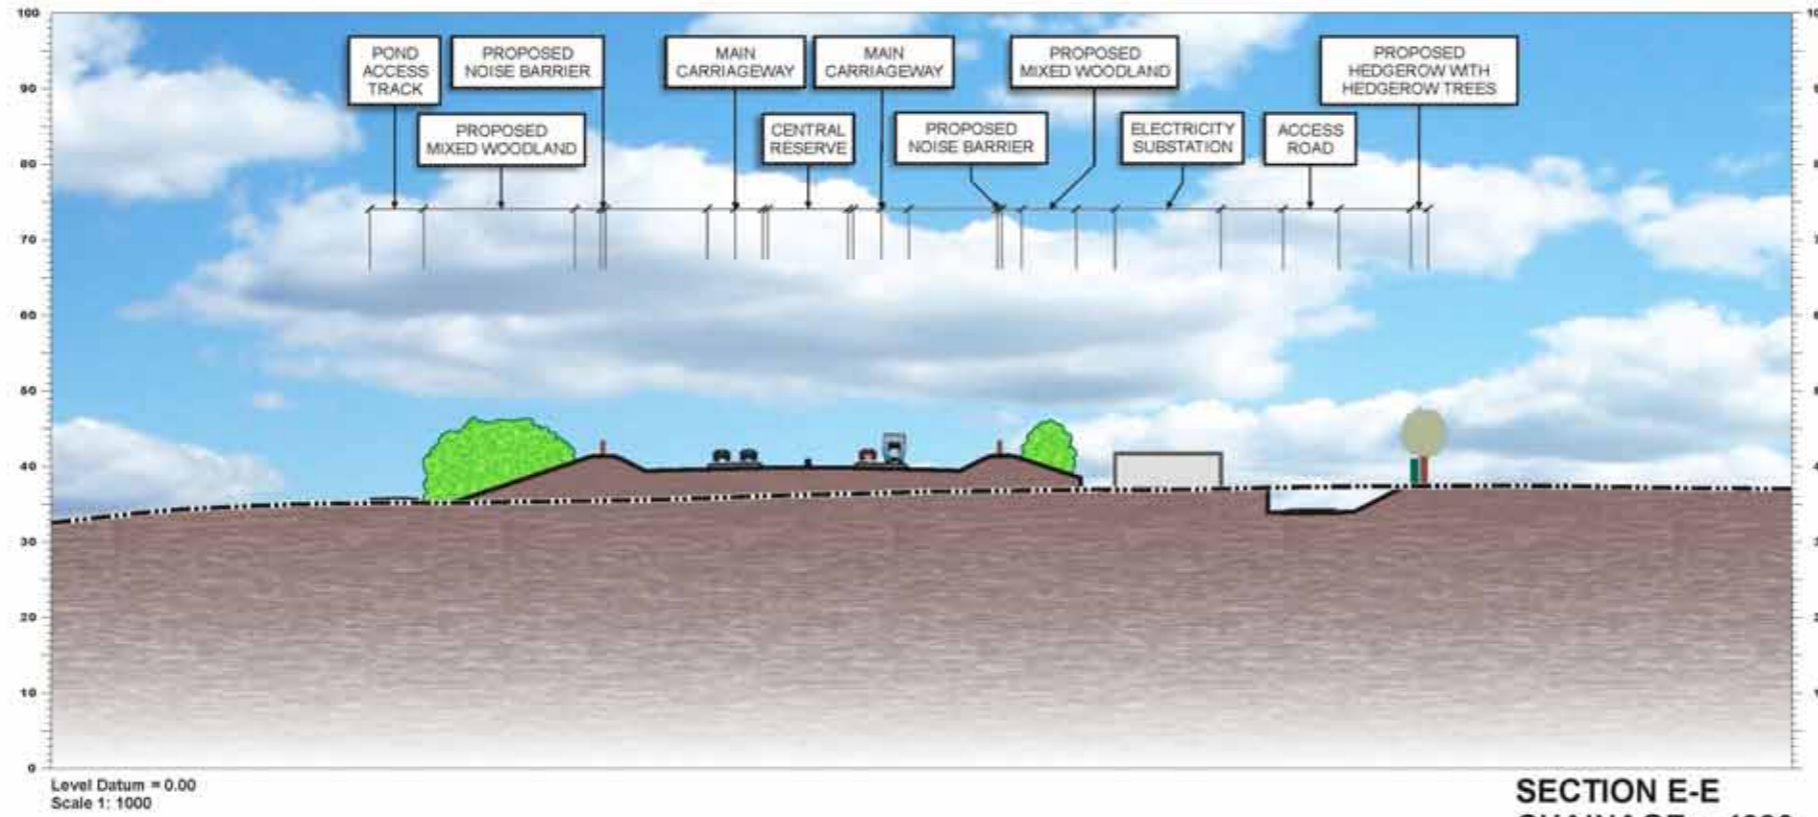

This drawing is not to be used in whole or part other than for the intended purpose and project as defined on this drawing. Refer to the contract for full terms and conditions.




SECTION E-E
CHAINAGE = 4280



LEGEND

-  Existing profile
-  Proposed profile

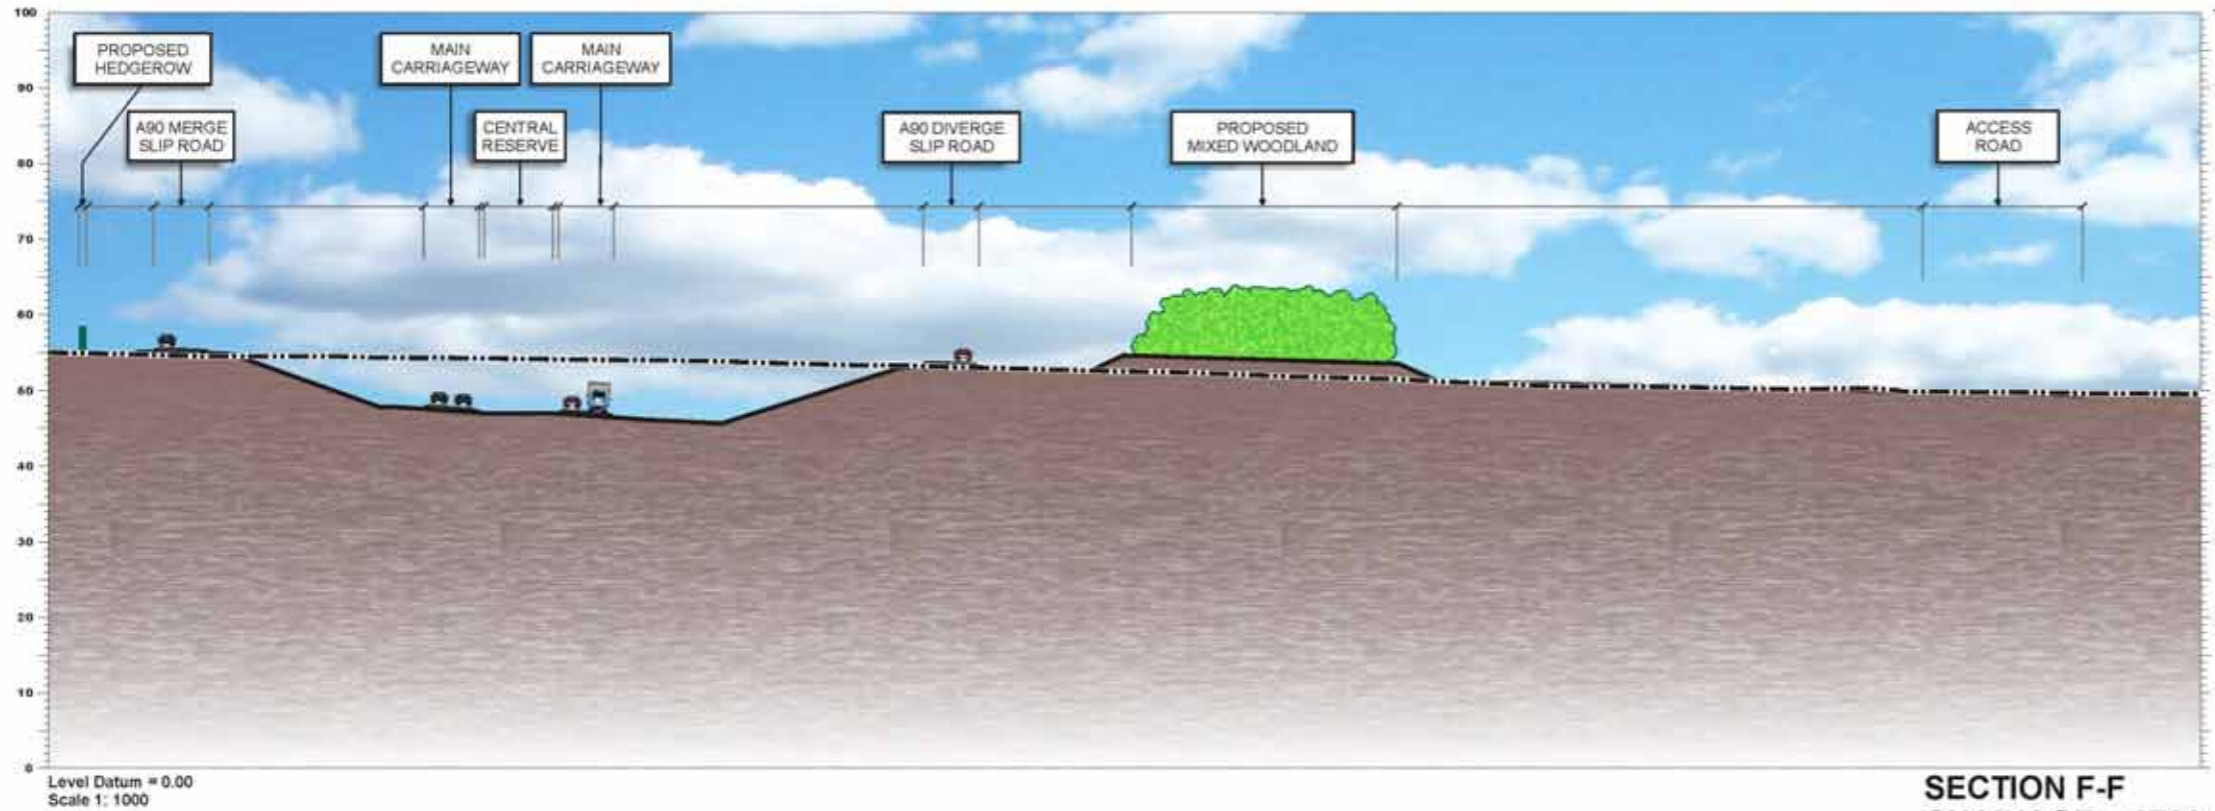

SECTION F-F
CHAINAGE = 3700





JACOBS ARUP

Project
FORTH REPLACEMENT CROSSING
Environmental Statement



Drawing title
Cross Sections
Sheet 3 of 5


Drawing Status	FINAL	
Scale	1:1000 @ A3	DO NOT SCALE
Client no.	RD001675	
Drawing number	FIGURE 12.5c	Rev 0

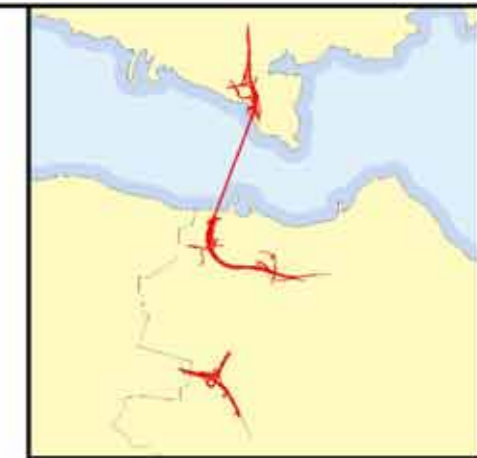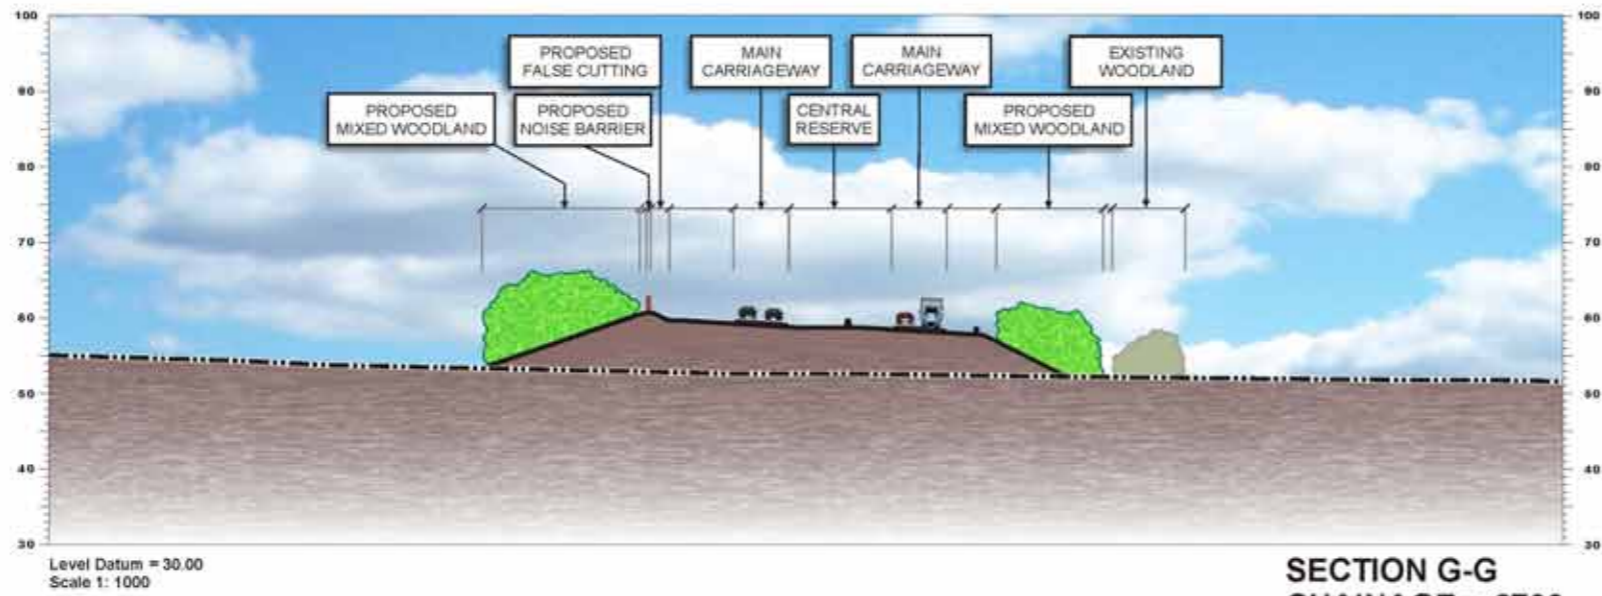This drawing is not to be used in whole or part other than for the intended purpose and project as defined on this drawing. Refer to the contract for full terms and conditions.



LEGEND

-  Existing profile
-  Proposed profile

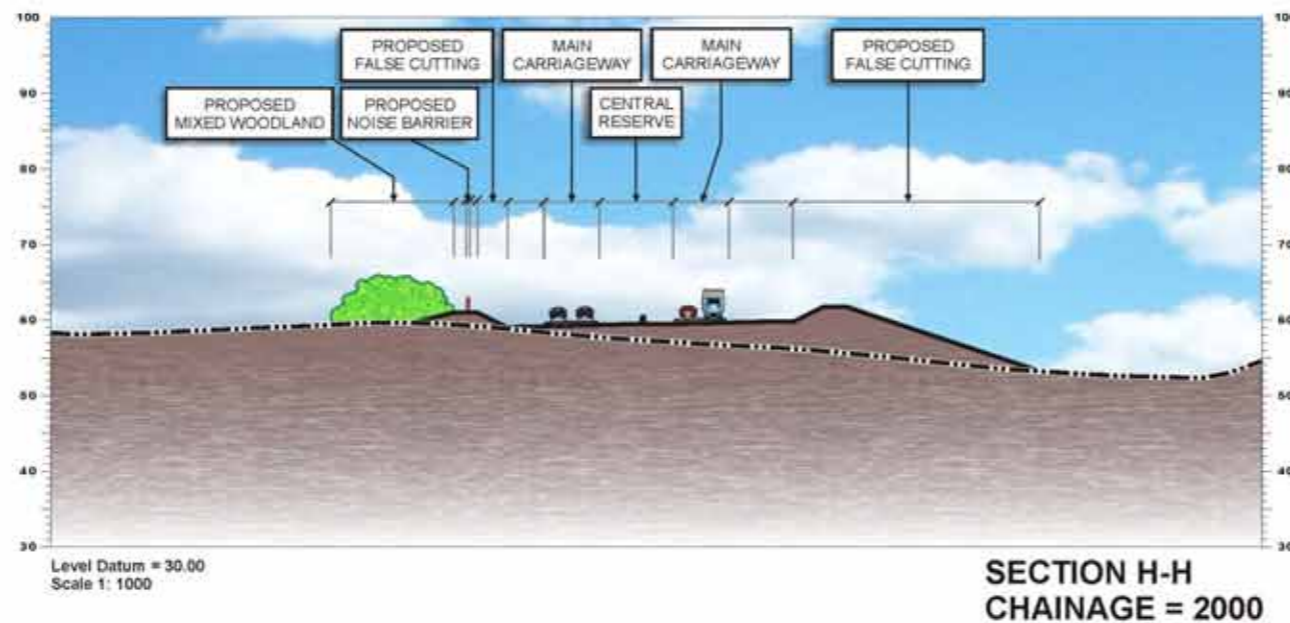


JACOBS ARUP

Project
**FORTH REPLACEMENT CROSSING
Environmental Statement**

Drawing title
**Cross Sections
Sheet 4 of 5**

Drawing Status	FINAL		
Scale	1:1000	A3	DO NOT SCALE
Client no.	RD001675		
Drawing number	FIGURE 12.5d	Rev	0

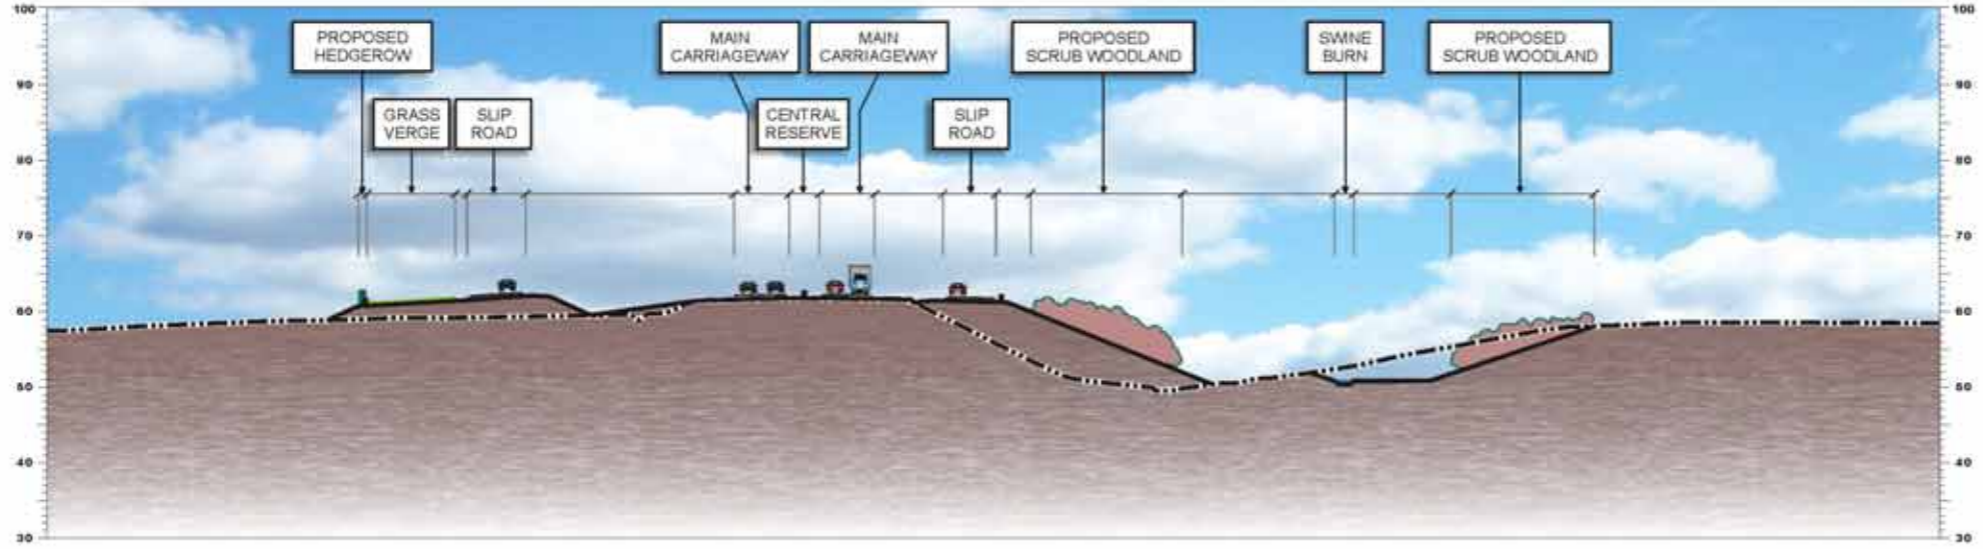

This drawing is not to be used in whole or part other than for the intended purpose and project as defined on this drawing. Refer to the contract for full terms and conditions.



Level Datum = 30.00
Scale 1: 1000

SECTION I-I
CHAINAGE = 2000
(M9 Spur)

LEGEND

-  Existing profile
-  Proposed profile

Client



TRANSPORT SCOTLAND
An agency of The Scottish Government

JACOBS ARUP

Project
**FORTH REPLACEMENT CROSSING
Environmental Statement**

Drawing title
**Cross Sections
Sheet 5 of 5**

Drawing Status	FINAL		
Scale	1:1000	A3	DO NOT SCALE
Client no.	RD001675		
Drawing number	FIGURE 12.5e	Rev	0

This drawing is not to be used in whole or part other than for the intended purpose and project as defined on this drawing. Refer to the contract for full terms and conditions.