

Legend

- Proposed scheme (Stage 3 design)
- Section of road from which views are assessed
- Minimum study area (500m from centre of proposed scheme)
- Open view
- Intermittent view
- Restricted view
- No view

Client



An agency of  The Scottish Government

JACOBS ARUP


Project
**FORTH REPLACEMENT CROSSING
Environmental Statement**

Drawing title
View from Proposed Road
Summer 15 Years from Opening

Drawing Status	FINAL	
Scale	1:10,000 @ A3	DO NOT SCALE
Client no.	RD001675	
Drawing number	FIGURE 18.2a	Rev 0

This drawing is not to be used in whole or part other than for the intended purpose and project as defined on this drawing. Refer to the contract for full terms and conditions.

This map is based on Ordnance Survey material with the permission of Ordnance Survey on behalf of the Controller of Her Majesty's Stationery Office © Crown copyright. Unauthorised reproduction infringes Crown copyright and may lead to prosecution or civil proceedings. Scottish Government 100020540 2009.

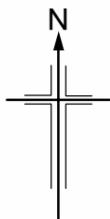



ST. MARGARET'S HOPE

B981 REALIGNMENT

CULT NESS

NORTH QUEENSFERRY

FIRTH OF FORTH

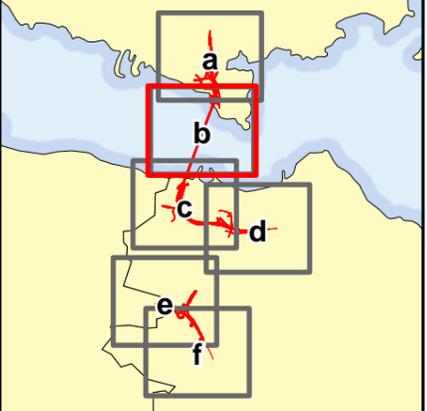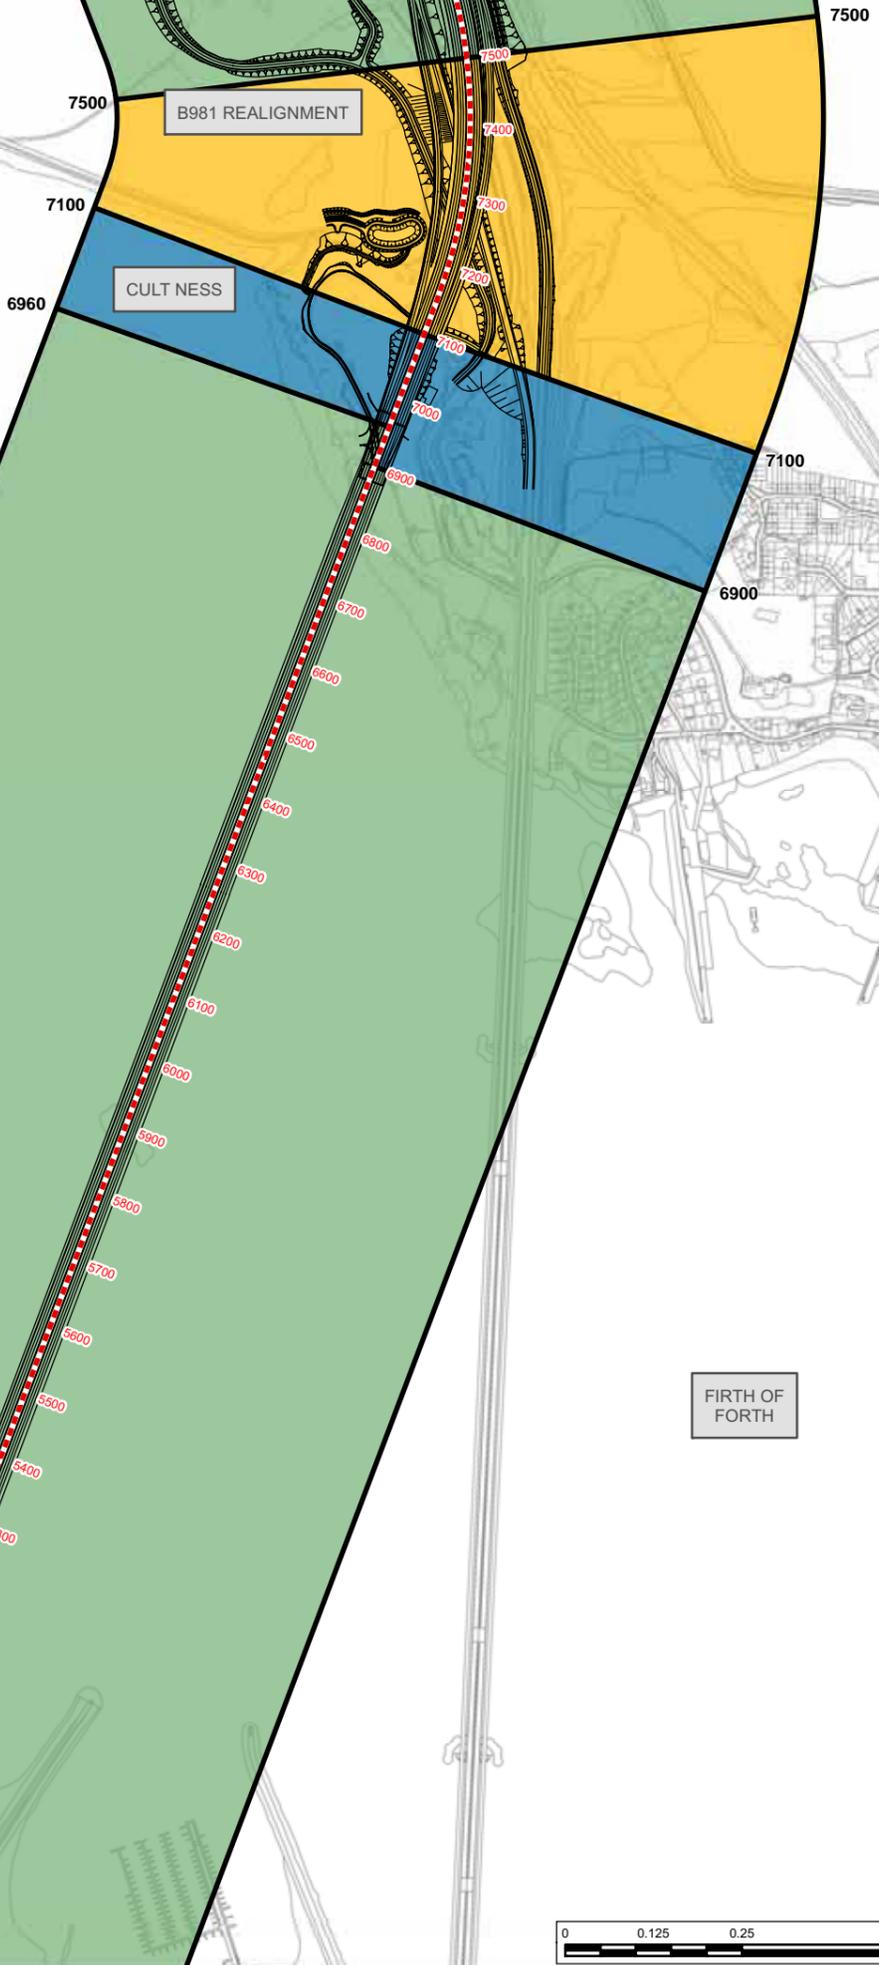

Legend

-  Proposed scheme (Stage 3 design)
-  Section of road from which views are assessed
-  Minimum study area (500m from centre of proposed scheme)
-  Open view
-  Intermittent view
-  Restricted view
-  No view




JACOBS ARUP

Project
**FORTH REPLACEMENT CROSSING
Environmental Statement**


Drawing title
View from Proposed Road
Summer 15 Years from Opening

Drawing Status	FINAL	
Scale	1:10,000 @ A3	DO NOT SCALE
Client no.	RD001675	
Drawing number	FIGURE 18.2b	Rev 0

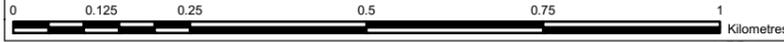


This map is based on Ordnance Survey material with the permission of Ordnance Survey on behalf of the Controller of Her Majesty's Stationery Office © Crown copyright. Unauthorised reproduction infringes Crown copyright and may lead to prosecution or civil proceedings. Scottish Government 100020540 2009.

This drawing is not to be used in whole or part other than for the intended purpose and project as defined on this drawing. Refer to the contract for full terms and conditions.

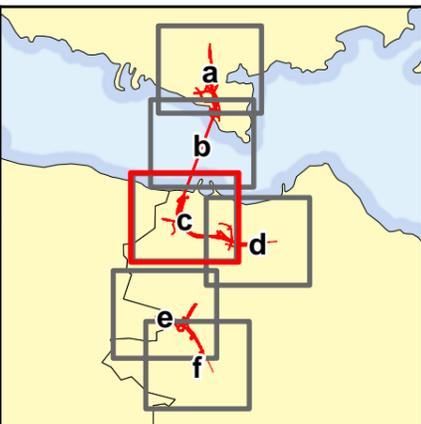

- Legend**
- Proposed scheme (Stage 3 design)
 - Section of road from which views are assessed
 - Minimum study area (500m from centre of proposed scheme)
 - Open view
 - Intermittent view
 - Restricted view
 - No view

This map is based on Ordnance Survey material with the permission of Ordnance Survey on behalf of the Controller of Her Majesty's Stationery Office © Crown copyright. Unauthorised reproduction infringes Crown copyright and may lead to prosecution or civil proceedings. Scottish Government 100020540 2009.

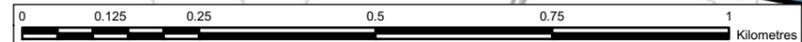

Client



An agency of  The Scottish Government

JACOBS ARUP

Project
**FORTH REPLACEMENT CROSSING
Environmental Statement**

Drawing title
View from Proposed Road
Summer 15 Years from Opening


Drawing Status: FINAL

Scale: 1:10,000 @ A3 DO NOT SCALE

Client no.: RD001675

Drawing number: **FIGURE 18.2c** Rev 0


This drawing is not to be used in whole or part other than for the intended purpose and project as defined on this drawing. Refer to the contract for full terms and conditions.

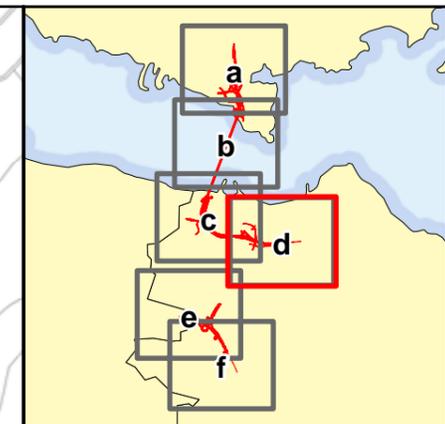

Legend

- Proposed scheme (Stage 3 design)
- Section of road from which views are assessed
- Minimum study area (500m from centre of proposed scheme)
- Open view
- Intermittent view
- Restricted view
- No view

This map is based on Ordnance Survey material with the permission of Ordnance Survey on behalf of the Controller of Her Majesty's Stationery Office © Crown copyright. Unauthorised reproduction infringes Crown copyright and may lead to prosecution or civil proceedings. Scottish Government 100020540 2009.

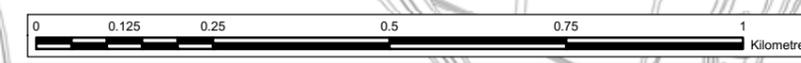

Client



TRANSPORT SCOTLAND
An agency of The Scottish Government



JACOBS ARUP



Project
**FORTH REPLACEMENT CROSSING
Environmental Statement**

Drawing title
View from Proposed Road
Summer 15 Years from Opening

Drawing Status: FINAL

Scale	1:10,000 @ A3	DO NOT SCALE
Client no.	RD001675	
Drawing number	FIGURE 18.2d	Rev 0


This drawing is not to be used in whole or part other than for the intended purpose and project as defined on this drawing. Refer to the contract for full terms and conditions.

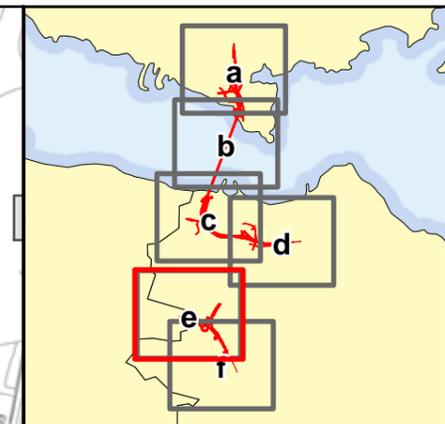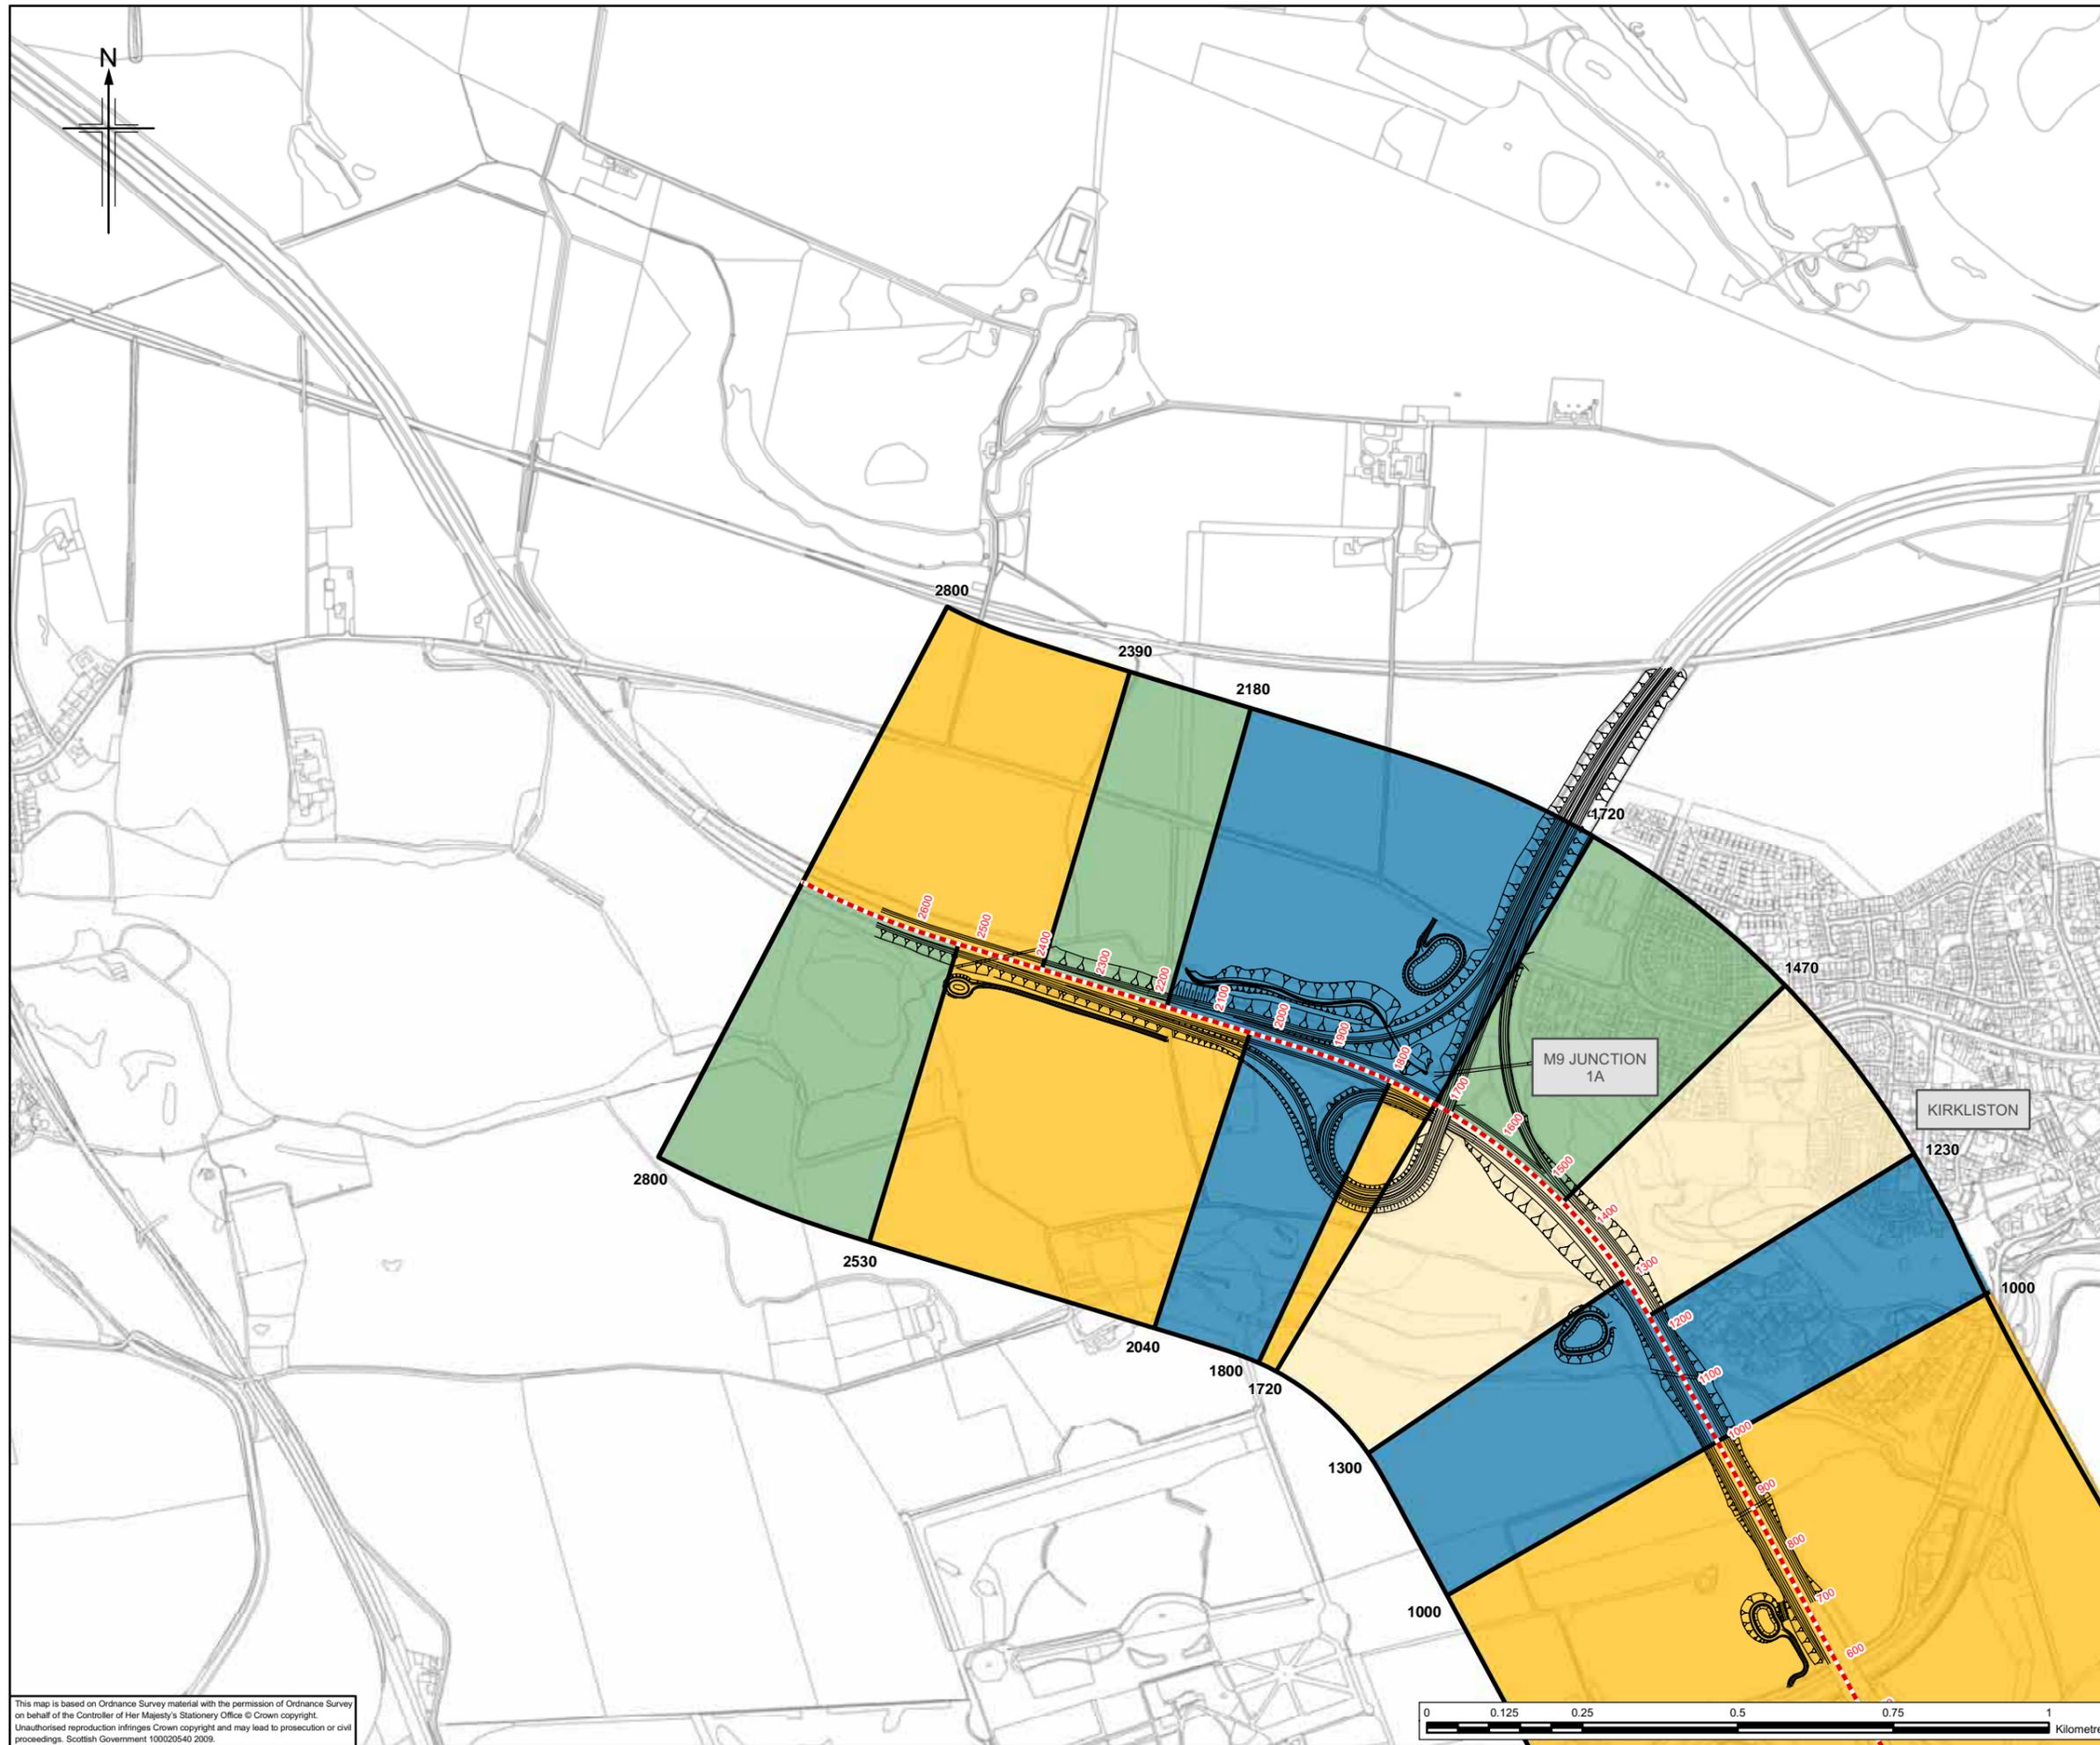

Legend

- Proposed scheme (Stage 3 design)
- Section of road from which views are assessed
- Minimum study area (500m from centre of proposed scheme)
- Open view
- Intermittent view
- Restricted view
- No view

This map is based on Ordnance Survey material with the permission of Ordnance Survey on behalf of the Controller of Her Majesty's Stationery Office © Crown copyright. Unauthorised reproduction infringes Crown copyright and may lead to prosecution or civil proceedings. Scottish Government 100020540 2009.

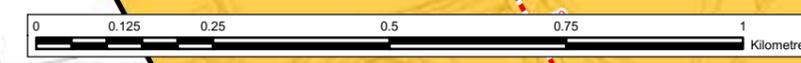

Client



An agency of  The Scottish Government

JACOBS ARUP

Project
FORTH REPLACEMENT CROSSING Environmental Statement

Drawing title
View from Proposed Road
Summer 15 Years from Opening



Drawing Status: FINAL

Scale: 1:10,000 @ A3 DO NOT SCALE

Client no. RD001675

Drawing number **FIGURE 18.2e(i)** Rev 0

This drawing is not to be used in whole or part other than for the intended purpose and project as defined on this drawing. Refer to the contract for full terms and conditions.

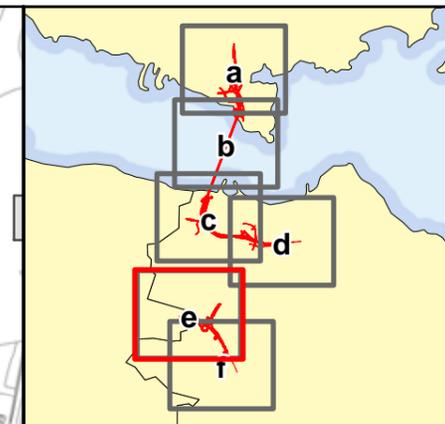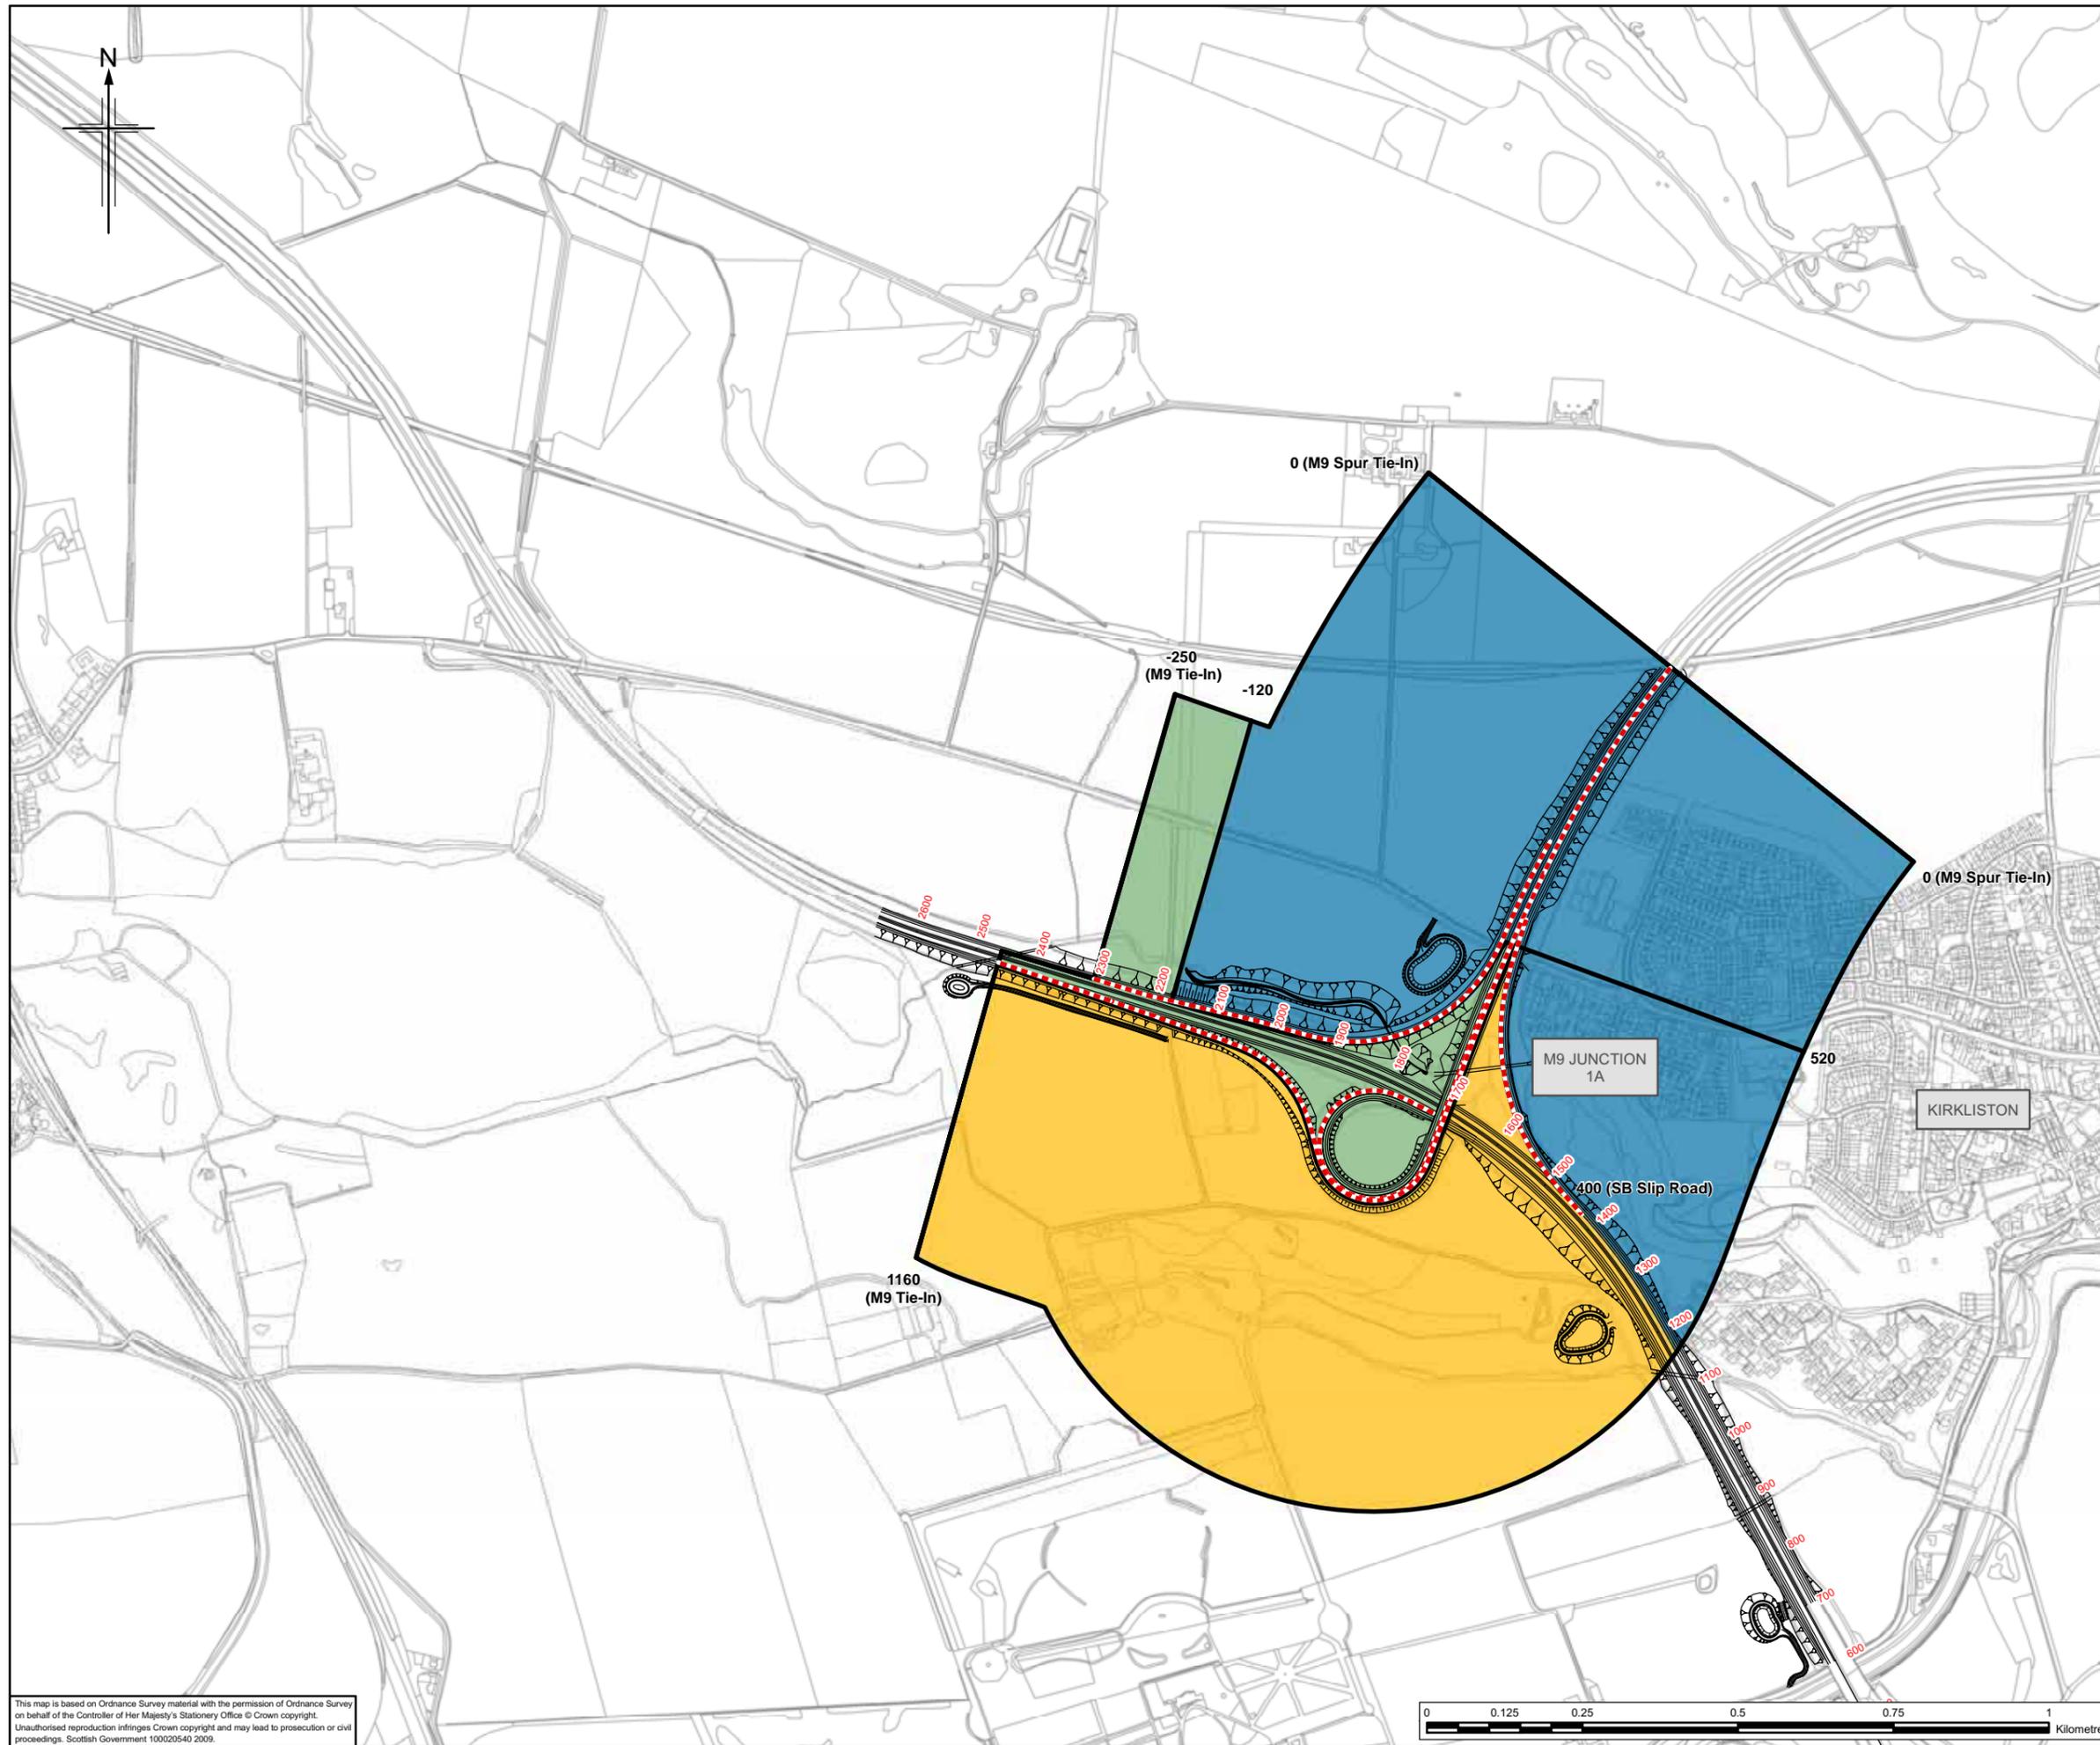

Legend

- Proposed scheme (Stage 3 design)
- Section of road from which views are assessed
- Minimum study area (500m from centre of proposed scheme)
- Open view
- Intermittent view
- Restricted view
- No view

Client



An agency of  The Scottish Government

JACOBS ARUP

Project
FORTH REPLACEMENT CROSSING
Environmental Statement

Drawing title
View from Proposed Road
Summer 15 Years from Opening

Drawing Status: FINAL


Scale: 1:10,000 @ A3 DO NOT SCALE



Client no.: RD001675

Drawing number: **FIGURE 18.2e (ii)** Rev 0

This drawing is not to be used in whole or part other than for the intended purpose and project as defined on this drawing. Refer to the contract for full terms and conditions.

This map is based on Ordnance Survey material with the permission of Ordnance Survey on behalf of the Controller of Her Majesty's Stationery Office © Crown copyright. Unauthorised reproduction infringes Crown copyright and may lead to prosecution or civil proceedings. Scottish Government 100020540 2009.

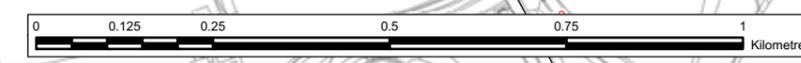

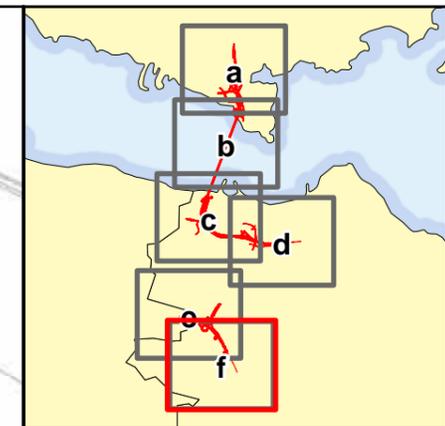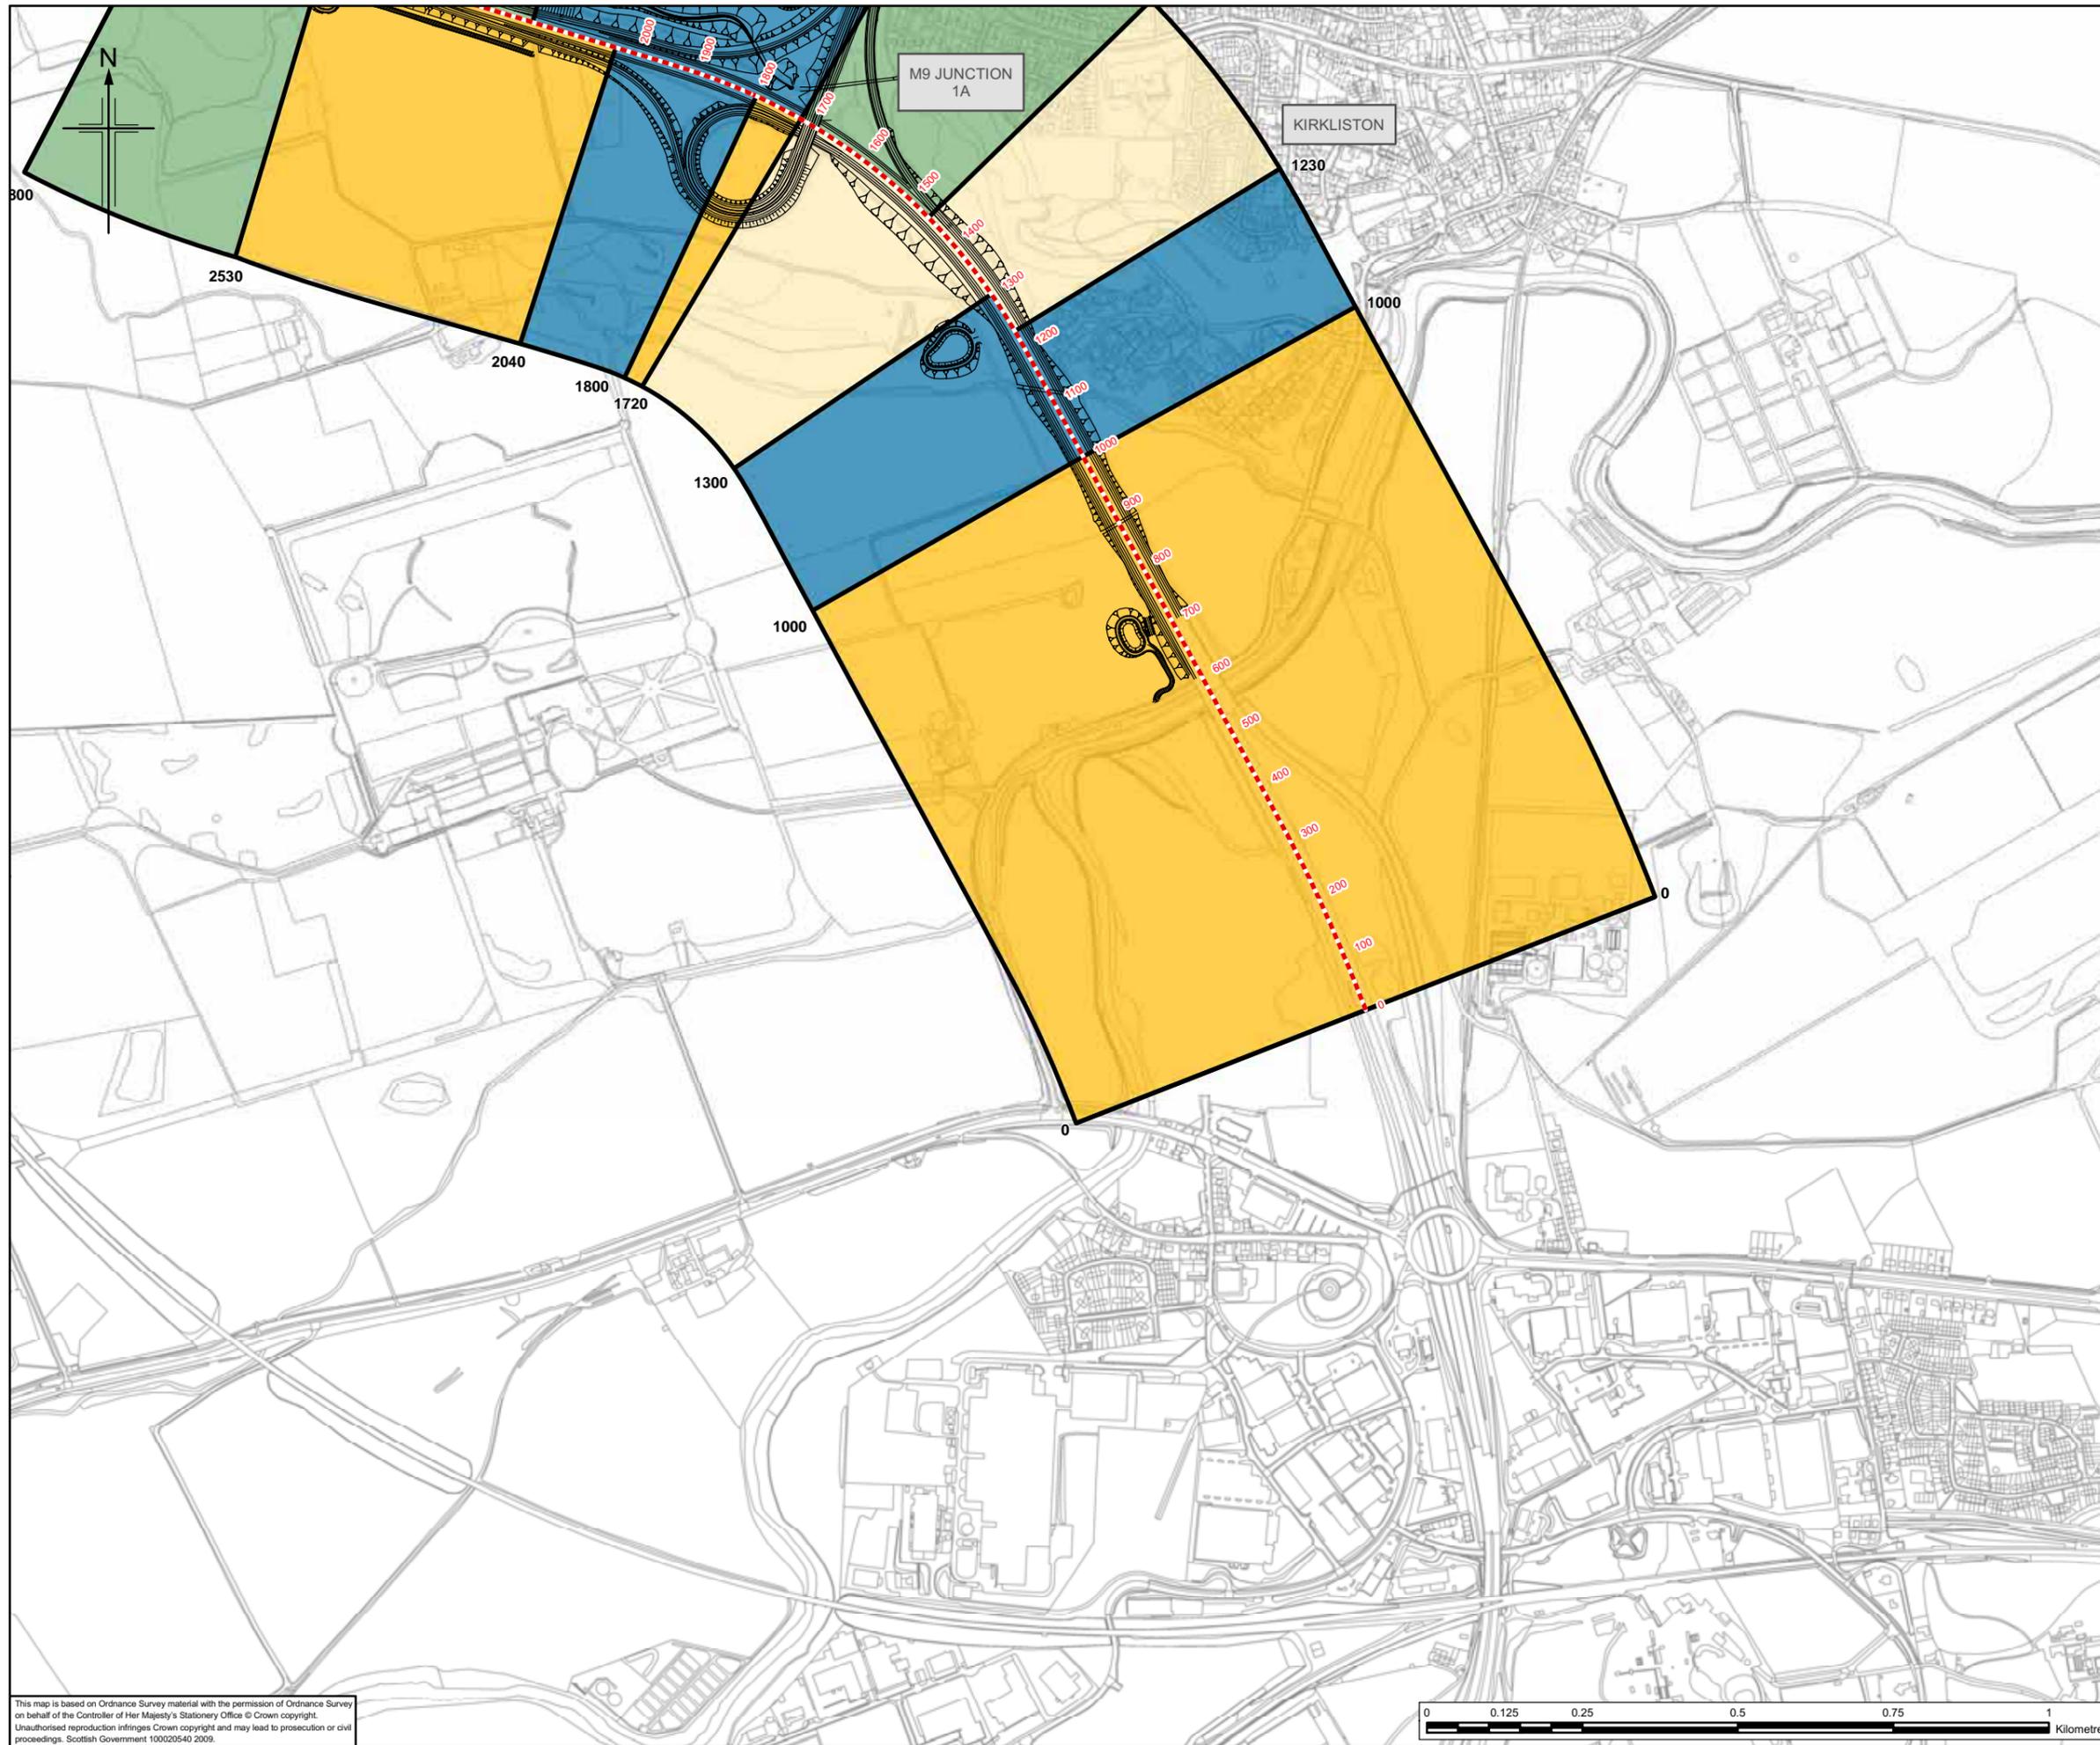

Legend

- Proposed scheme (Stage 3 design)
- Section of road from which views are assessed
- Minimum study area (500m from centre of proposed scheme)
- Open view
- Intermittent view
- Restricted view
- No view

Client



TRANSPORT SCOTLAND

An agency of The Scottish Government

JACOBS ARUP

Project
**FORTH REPLACEMENT CROSSING
Environmental Statement**

Drawing title
**View from Proposed Road
Summer 15 Years from Opening**

Drawing Status	FINAL	
Scale	1:10,000 @ A3	DO NOT SCALE
Client no.	RD001675	
Drawing number	FIGURE 18.2f	Rev 0

This drawing is not to be used in whole or part other than for the intended purpose and project as defined on this drawing. Refer to the contract for full terms and conditions.

This map is based on Ordnance Survey material with the permission of Ordnance Survey on behalf of the Controller of Her Majesty's Stationery Office © Crown copyright. Unauthorised reproduction infringes Crown copyright and may lead to prosecution or civil proceedings. Scottish Government 100020540 2009.