


**Note:** These drawings show the engineering alignment of the Preferred Scheme. The proposed mitigation planting is not included on these sheets.

**Plan**  
Scale 1 : 10,000



**M8 Longitudinal Profile**  
Ch 3460 - 6340  
Scale H = 1:10000  
V = 1: 2000

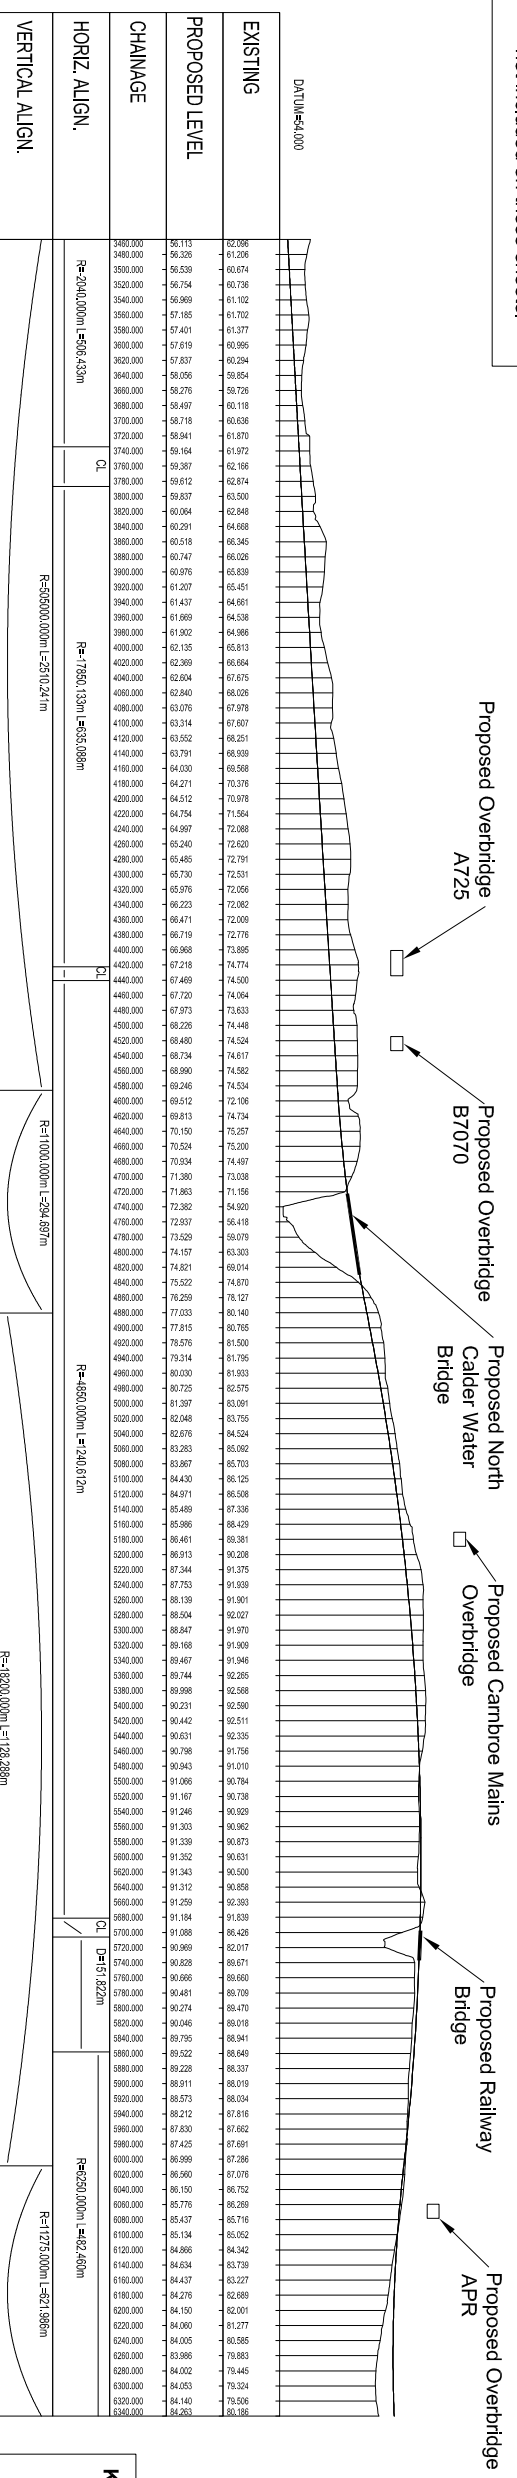



**PROJECT TITLE**  
M8 Baillieston to Newhouse  
- Updated 2007

REV	DESCRIPTION	BY	CHKD	APP'D	DATE
A	Alignment updated	RH	WW	DH	07/07

This map is based on Ordnance Survey material with the permission of Ordnance Survey on behalf of the Controller of Her Majesty's Stationery Office. Crown Copyright. Unauthorised reproduction infringes Crown copyright and may lead to prosecution or civil proceedings. Scottish Executive 100020540 Year of publication

DESIGN BY:	CHECKED BY:
C. Langhille	D. Hamilton
DATE: Dec 05	DATE: Dec 05
DRAWN BY: G. Jamieson	APPROVED BY: L. Mackay
DATE: Dec 05	DATE: Dec 05

**ENGINEER**  
**Mouchel FAIRHURST**  
IN ASSOCIATION WITH  
**SIAS** **YA**

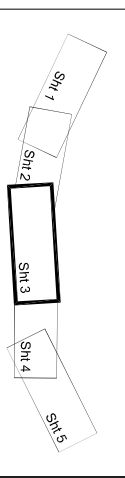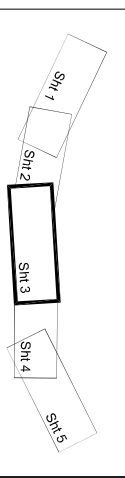

SCALE	1:10,000 AT A3
DRAWING NO	Figure 3.1 c
REV	A