


FIGURE 1.1

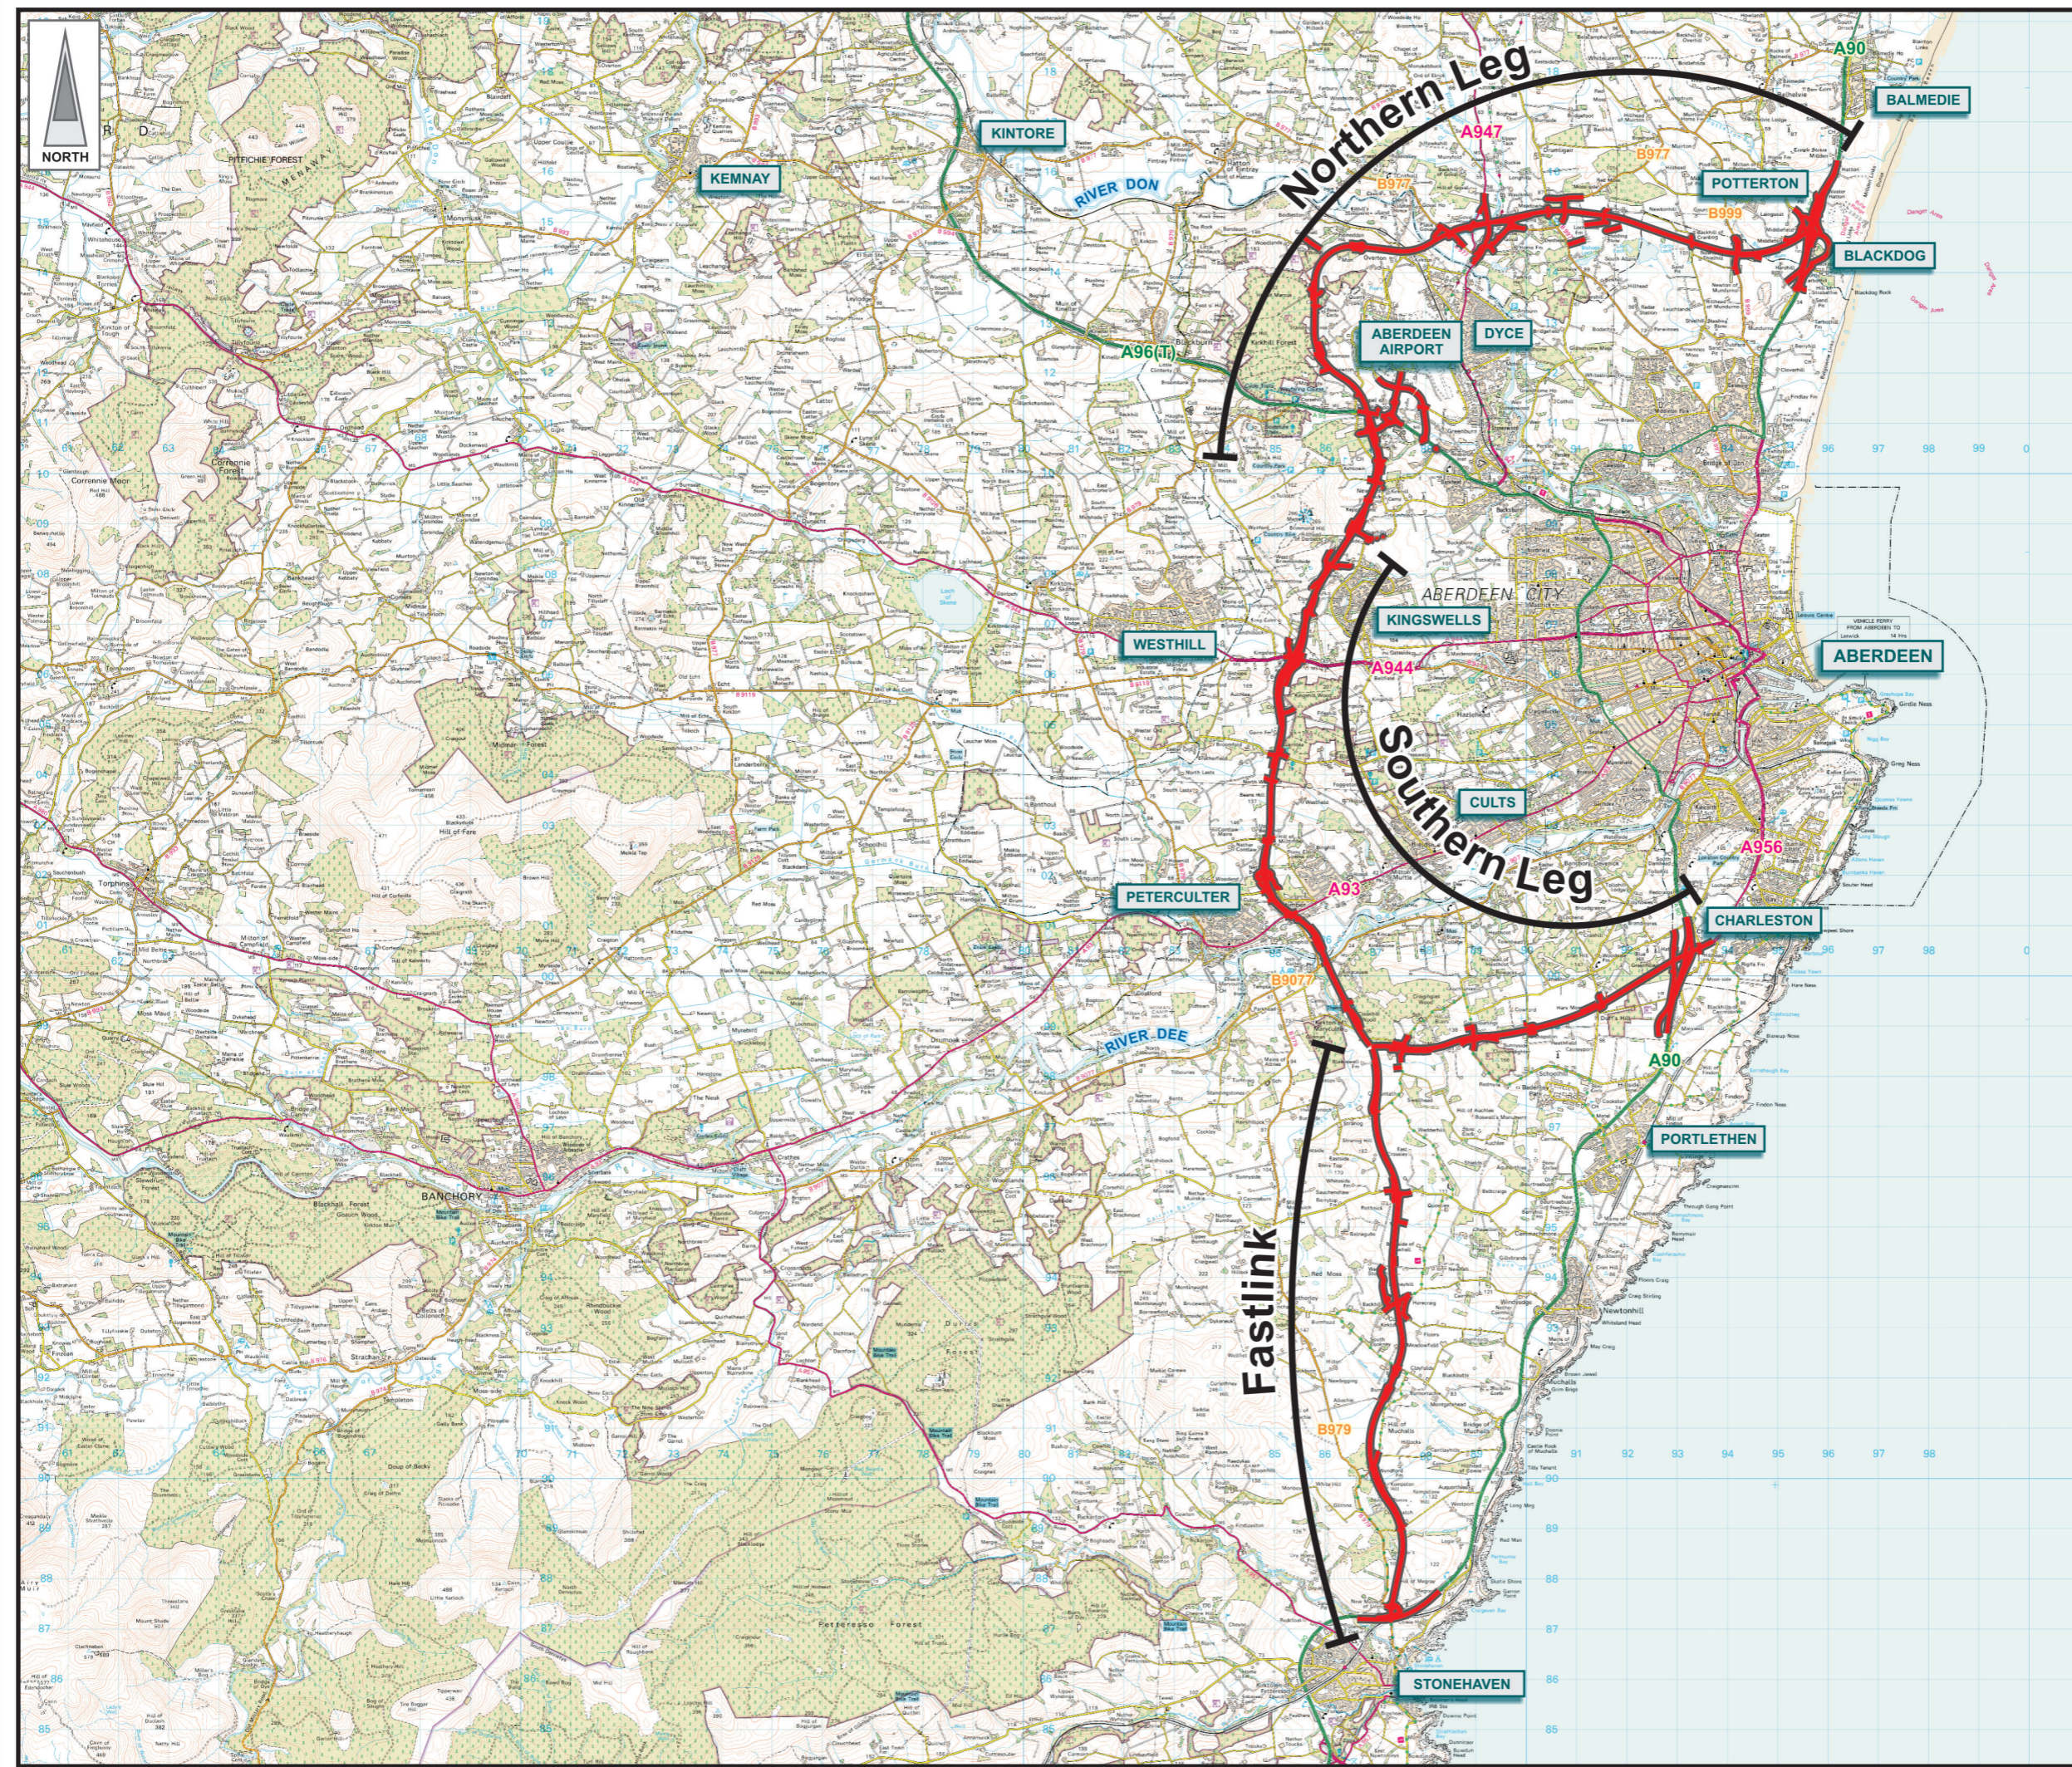

**LEGEND**

 Proposed Route (Engineering Profile 04/05/07)

| Rev | Date | Purpose of Revision | Drwn | Chkd | Appd |
|-----|------|---------------------|------|------|------|
|     |      |                     |      |      |      |

**JE JACOBS**  
 95 Bothwell Street, Glasgow, G2 7HX, UK  
 Tel: 0141 204 2511 Fax: 0141 226 3109  
 www.jacobsbabtie.com

Client: 

Project: **Aberdeen Western Peripheral Route Environmental Statement, Part A - The Scheme**

Title: **AWPR & Fastlink**

|                |            |           |           |
|----------------|------------|-----------|-----------|
| Drawing Status | FINAL      | Revisions |           |
| JB No.         | 0010332    | Date      | July 2007 |
| Figure No.     | FIGURE 1.1 | Checked   | AMM       |
| Scale          | 1:125,000  | Approved  | SH        |
| Drawn          | SHF        |           |           |

Based upon the Ordnance Survey mapping with the permission of Ordnance Survey on behalf of the controller of Her Majesty's Stationery Office © Crown Copyright 2006. Unauthorised reproduction infringes Crown Copyright and may lead to prosecution or civil proceedings. Scottish Executive Licence number: SE100020540 (2007)

This drawing is not to be used in whole or part other than for the intended purpose and project as defined on this drawing. Refer to the contract for full terms and conditions. Maps produced by Jacobs UK Ltd. This map should NOT be rescaled. Copyright reserved.