


FIGURE 7.2a

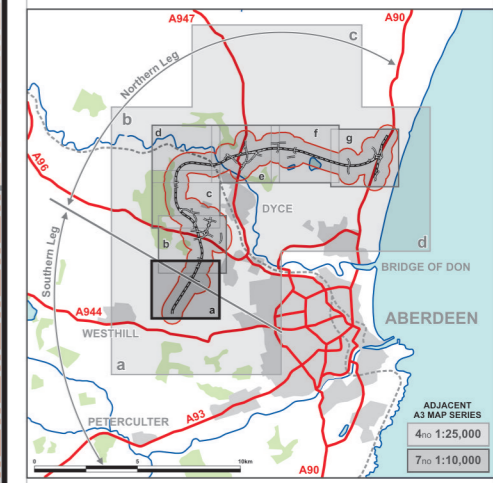

- LEGEND**
- Proposed Route
(Engineering Profile 04/05/2007)
 - Indicative Study Area
500m from centre of Proposed Route
 - Woodland
(Based on 2005 Aerials, verified with phase 1 habitat assessment)
 - Forestry Commission Woodland
 - Residential
 - Educational
Public/Recreational
Commercial } Community Facilities/
Land
 - Farm Commercial/Residential
 - Business and Industrial Land



- Development Land:**
- Submitted Planning Applications
(July 2001 - July 2006)
 - Opportunity Sites
 - Land for Transport

- Reference:**
- Aberdeen City Council Local Plan
Finalised Plan-August 2004
 - Aberdeenshire Council Local Plan
Adopted Plan - June 2006

JE JACOBS
95 Bothwell Street, Glasgow, G2 7HX, UK
Tel: 0141 204 2511 Fax: 0141 226 3109
www.jacobsbatie.com

Client			
Project	Aberdeen Western Peripheral Route Environmental Statement, Part B - Northern Leg		
Title	General Land Use Sheet 1 of 7		
Drawing Status	FINAL		
JB No.	0010332		
Figure No.	FIGURE 7.2a	Revisions	
Scale	1:10,000	Date	July 2007
Drawn	KA	Checked	MP/PG
	signature	signature	signature
		Approved	SH
		signature	signature

FIGURE 7.2b

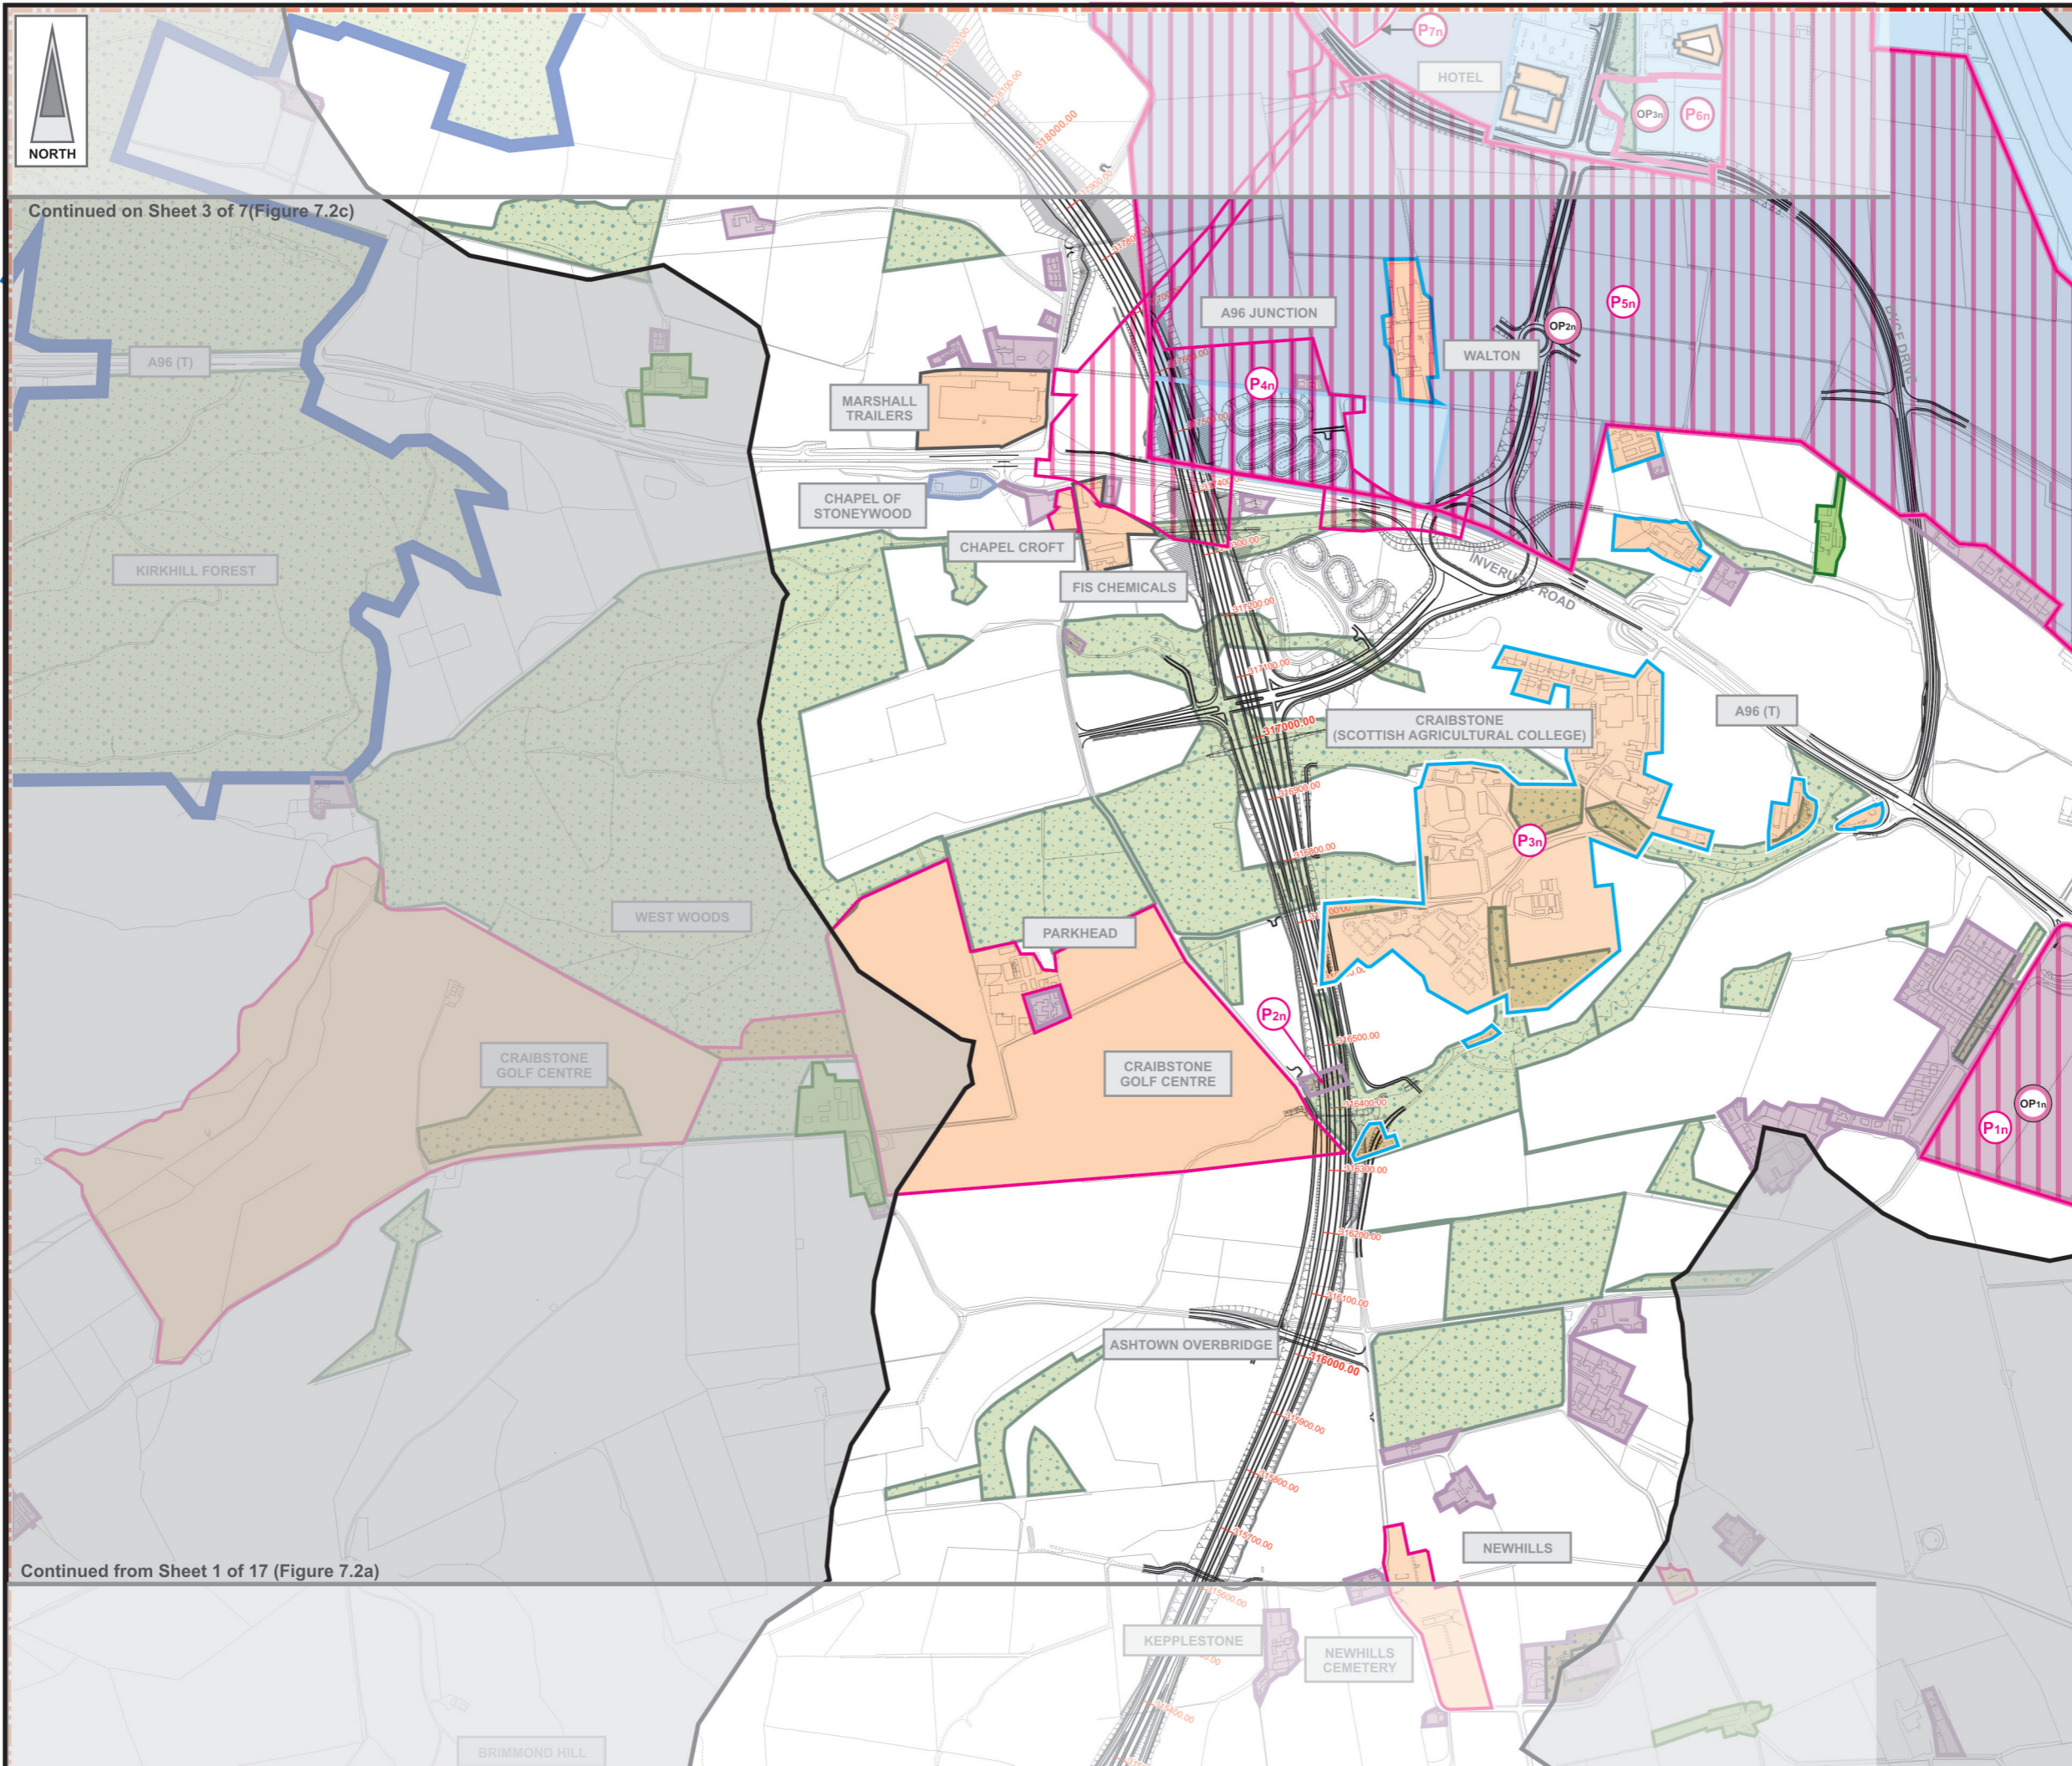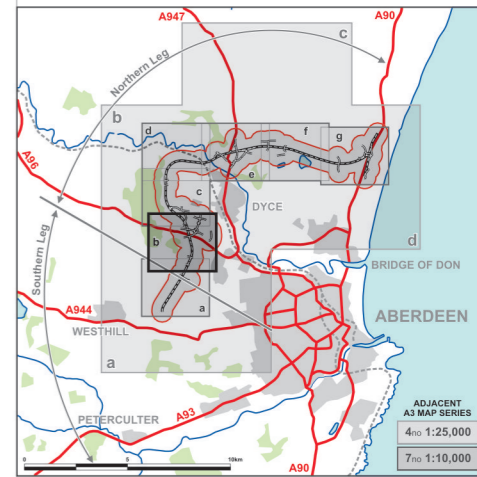

- LEGEND**
- Proposed Route (Engineering Profile 04/05/2007)
 - Indicative Study Area (500m from centre of Proposed Route)
 - Woodland (Based on 2005 Aerials, verified with phase 1 habitat assessment)
 - Forestry Commission Woodland
 - Residential
 - Educational, Public/Recreational, Commercial } Community Facilities/Land
 - Farm Commercial/Residential
 - Business and Industrial Land

- Development Land:**
- Submitted Planning Applications (July 2001 - July 2006)
 - Opportunity Sites
 - Land for Transport

- Reference:**
- Aberdeen City Council Local Plan Finalised Plan-August 2004
 - Aberdeenshire Council Local Plan Adopted Plan - June 2006

JE JACOBS
 95 Bothwell Street, Glasgow, G2 7HX, UK
 Tel: 0141 204 2511 Fax: 0141 226 3109
 www.jacobsbatle.com

Client: **Aberdeen Western Peripheral Route**

Project: **Aberdeen Western Peripheral Route Environmental Statement, Part B - Northern Leg**

Title: **General Land Use Sheet 2 of 7**


Drawing Status	FINAL	Revisions	
JB No.	0010332	Date	July 2007
Figure No.	FIGURE 7.2b	Checked	MP/PG
Scale	1:10,000	Approved	SH
Drawn	KA	signature	signature

Continued on Sheet 3 of 7 (Figure 7.2c)

Continued from Sheet 1 of 17 (Figure 7.2a)

Based upon the Ordnance Survey mapping with the permission of Ordnance Survey on behalf of the controller of Her Majesty's Stationery Office © Crown Copyright 2006. Unauthorised reproduction infringes Crown Copyright and may lead to prosecution or civil proceedings. Scottish Executive Licence number: SE100020540 (2007)

FIGURE 7.2c

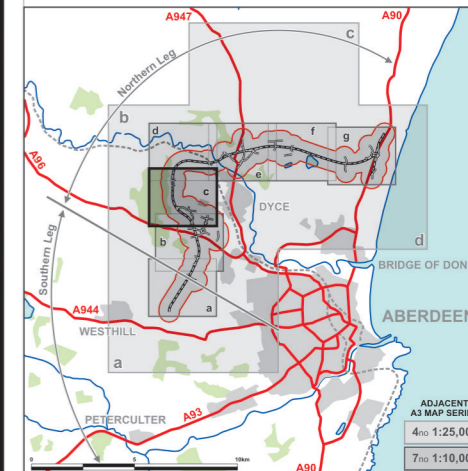

LEGEND

- Proposed Route
(Engineering Profile 04/05/2007)
- Indicative Study Area
500m from centre of Proposed Route
- Woodland
(Based on 2005 Aerials, verified with phase 1 habitat assessment)
- Forestry Commission Woodland
- Residential
- Educational
Public/Recreational
Commercial } Community Facilities/Land
- Farm Commercial/Residential
- Business and Industrial Land

Development Land:

- Submitted Planning Applications
(July 2001 - July 2006)
- Opportunity Sites
- Land for Transport

Reference:

- Aberdeen City Council Local Plan
Finalised Plan - August 2004
- Aberdeenshire Council Local Plan
Adopted Plan - June 2006


JE JACOBS
 95 Bothwell Street, Glasgow, G2 7HX, UK
 Tel: 0141 204 2511 Fax: 0141 226 3109
 www.jacobsabtie.com

Client: **Aberdeen Western Peripheral Route**

Project: **Aberdeen Western Peripheral Route**
 Environmental Statement, Part B - Northern Leg

Title: **General Land Use**
 Sheet 3 of 7

Drawing Status	FINAL	Revisions	
JB No.	0010332	Date	July 2007
Figure No.	FIGURE 7.2c	Approved	SH
Scale	1:10,000	Checked	MP/PG
Drawn	KA	signature	signature

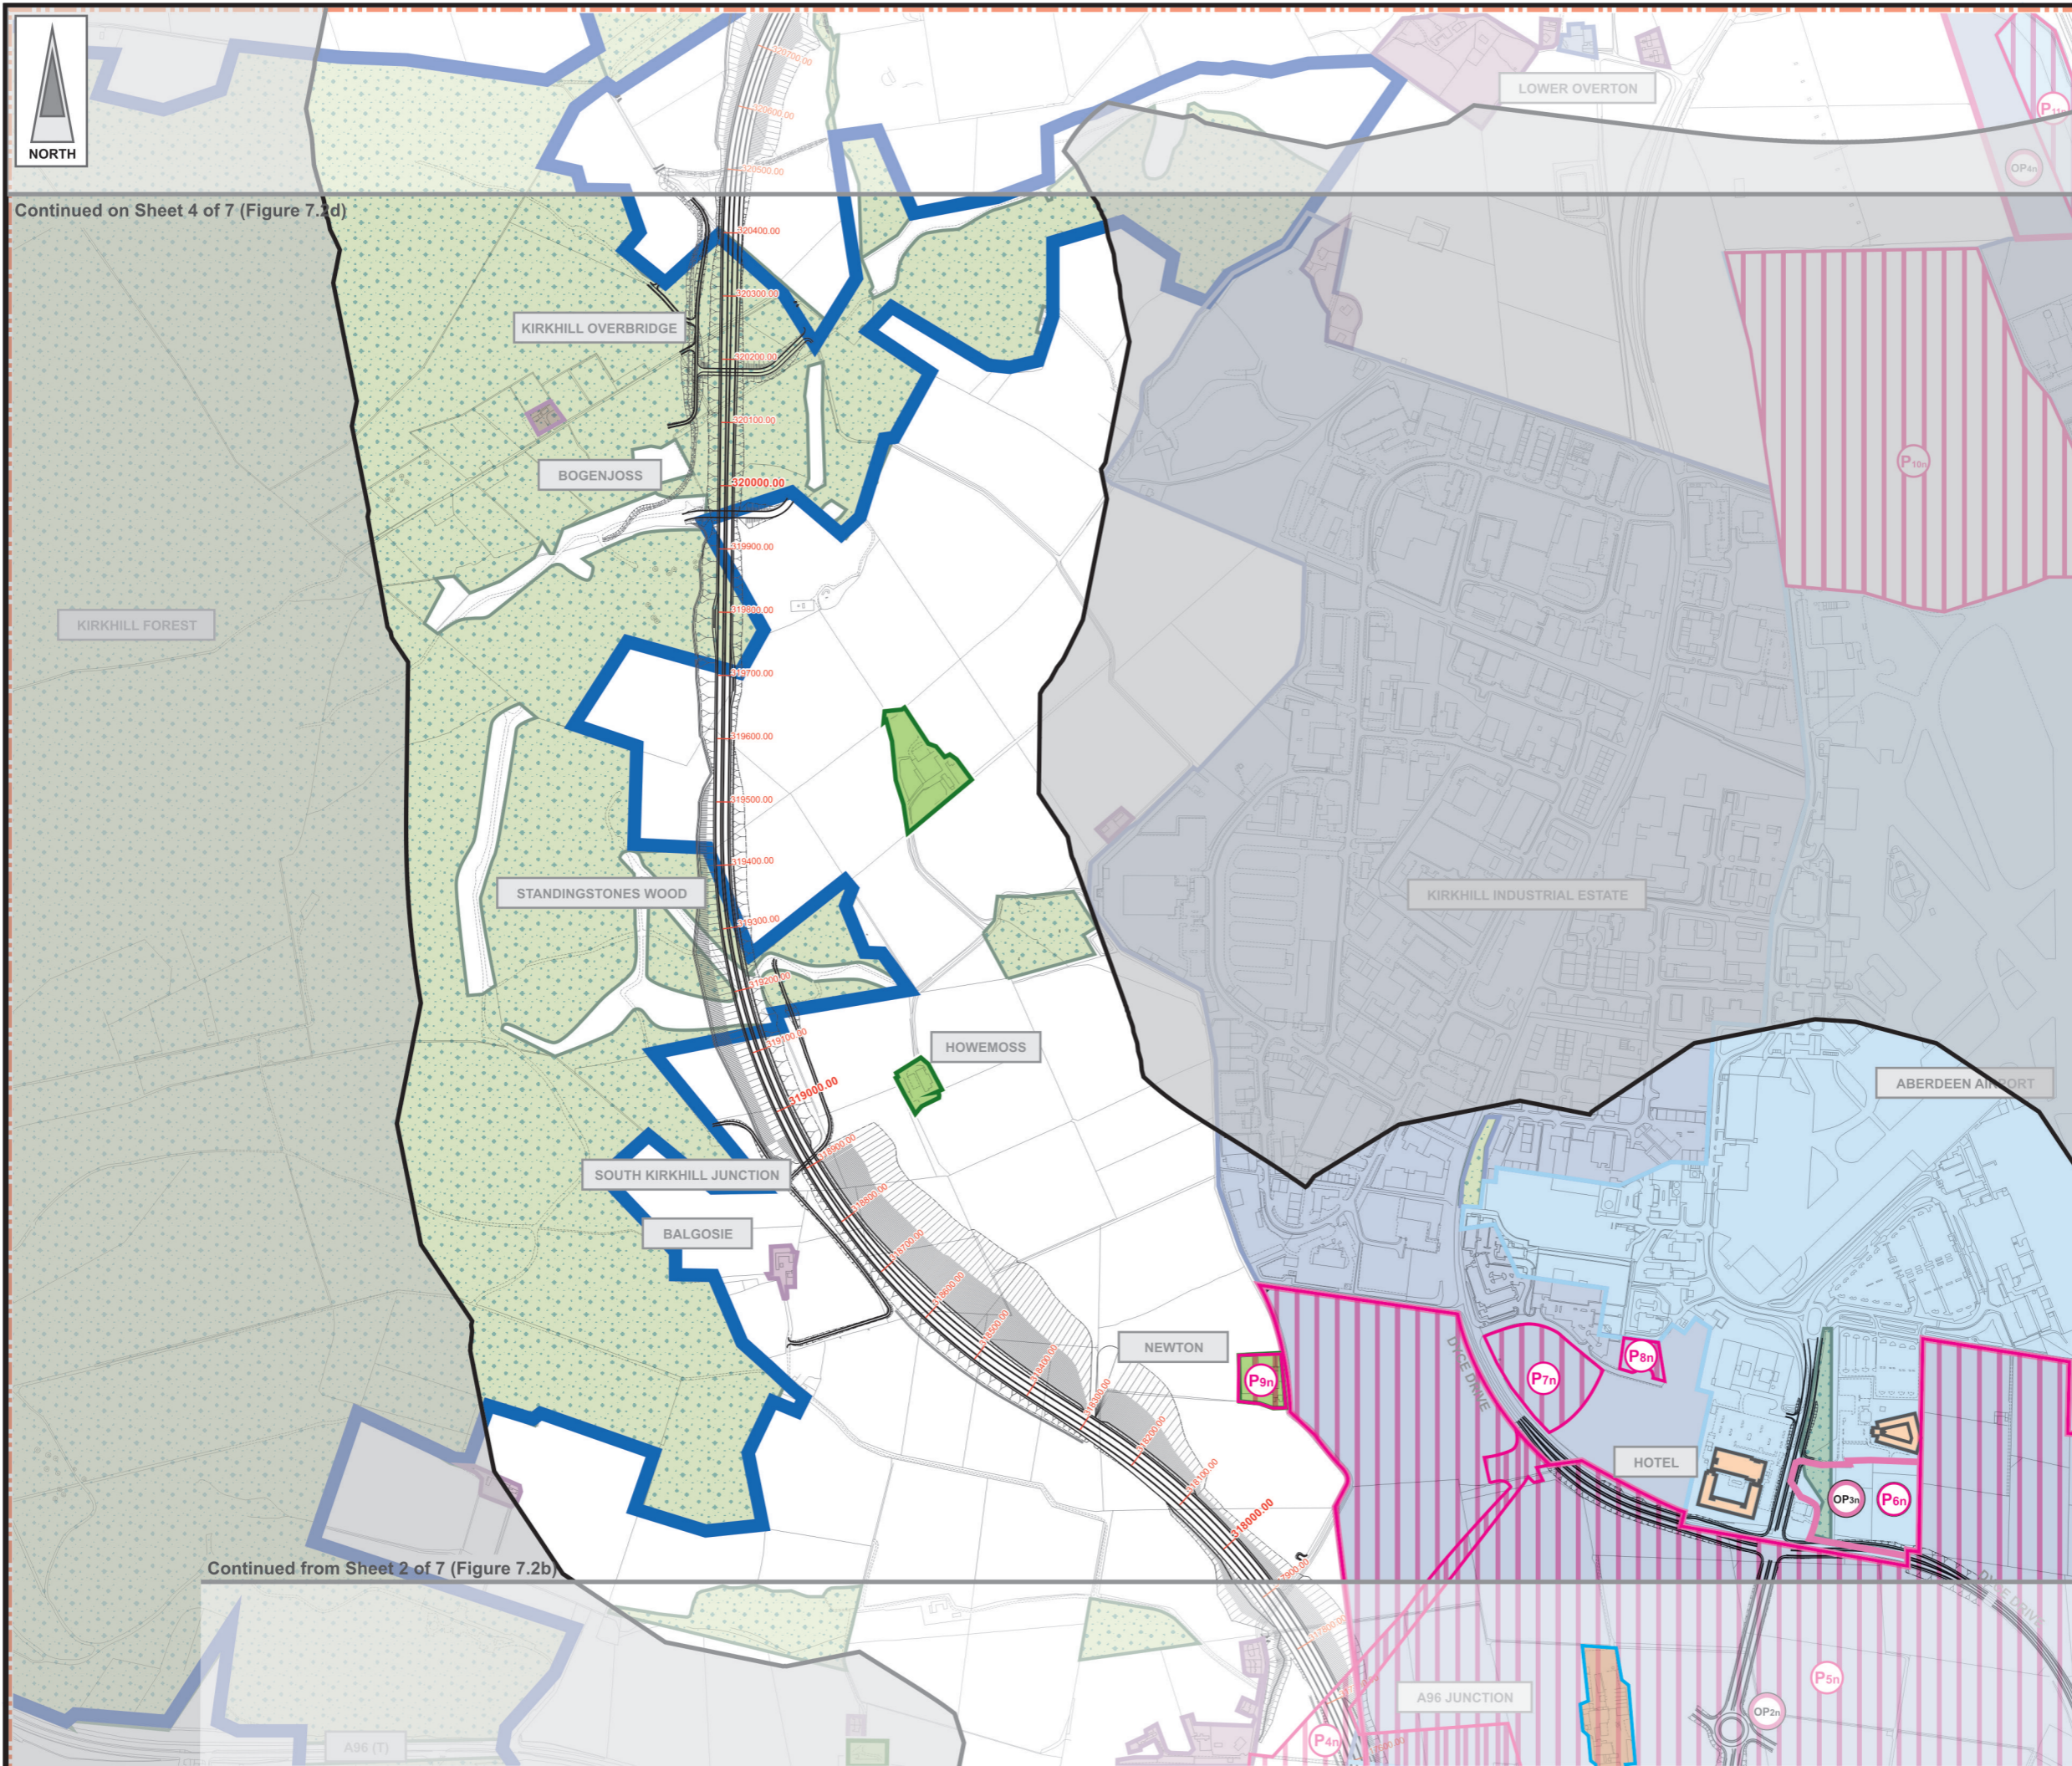


Continued on Sheet 4 of 7 (Figure 7.1d)

Continued from Sheet 2 of 7 (Figure 7.2b)




Based upon the Ordnance Survey mapping with the permission of Ordnance Survey on behalf of the controller of Her Majesty's Stationery Office © Crown Copyright 2006. Unauthorised reproduction infringes Crown Copyright and may lead to prosecution or civil proceedings. Scottish Executive Licence number: SE100020540 (2007)

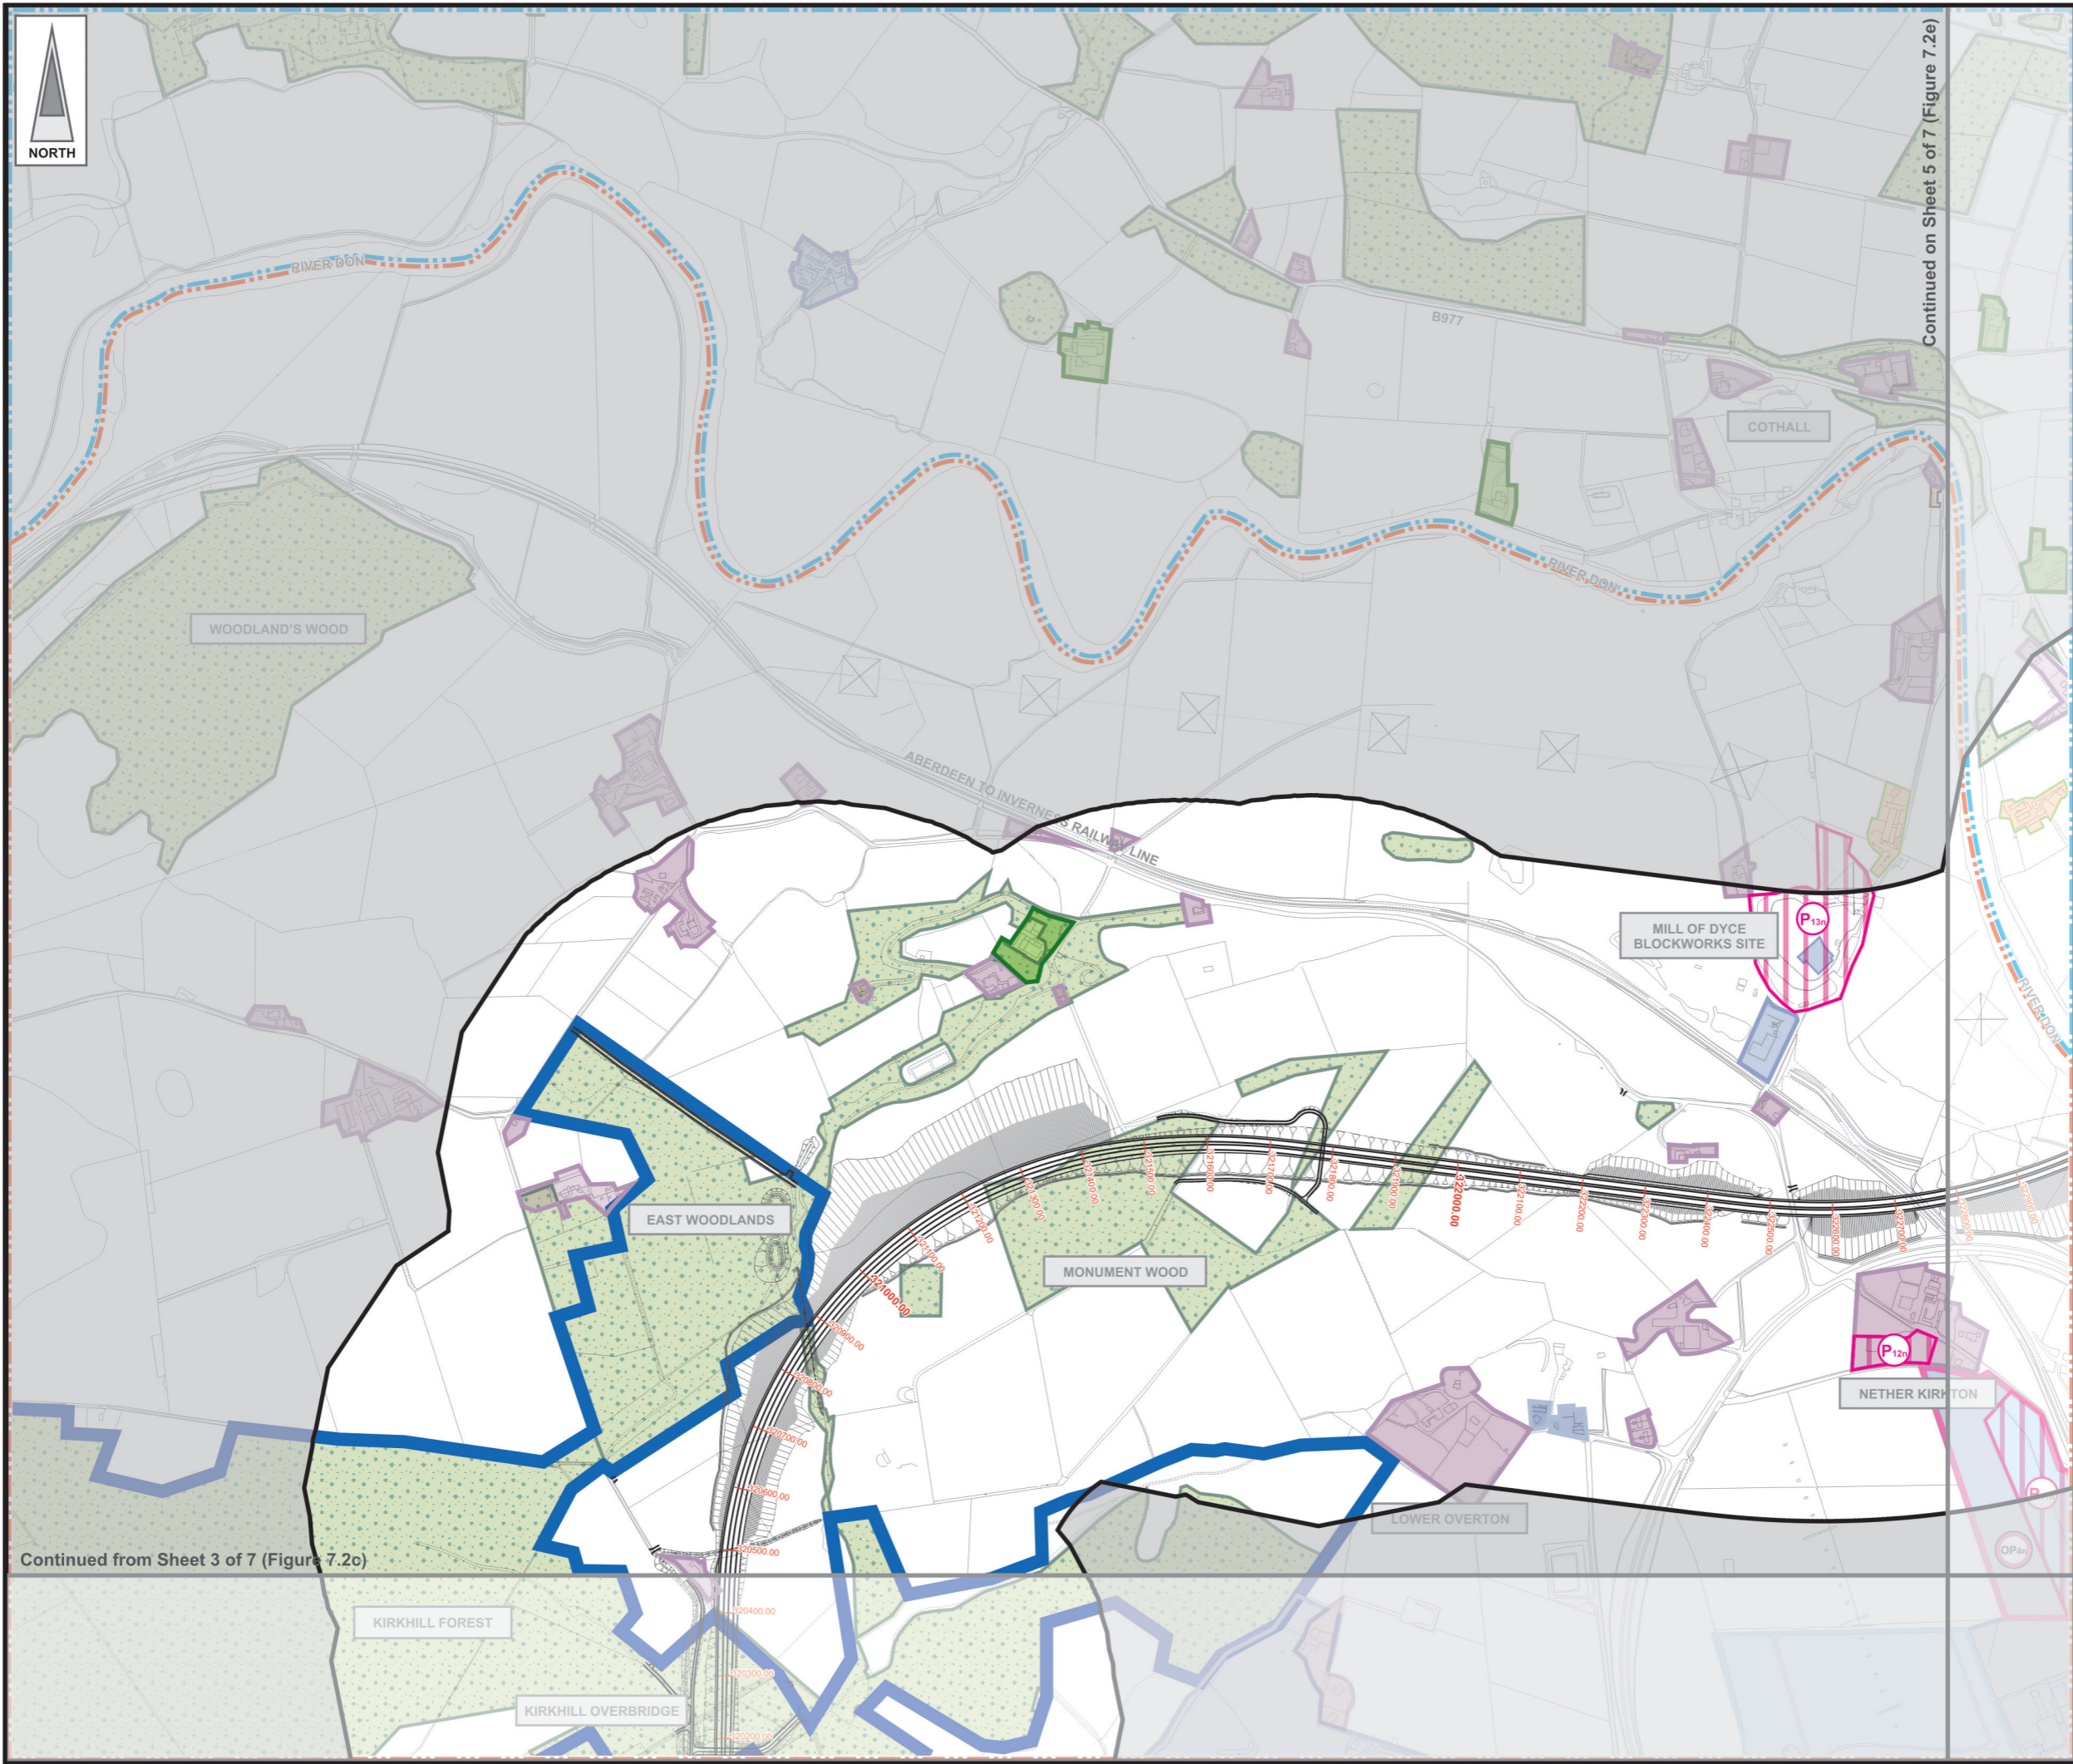

Continued on Sheet 5 of 7 (Figure 7.2e)

Continued from Sheet 3 of 7 (Figure 7.2c)

FIGURE 7.2d

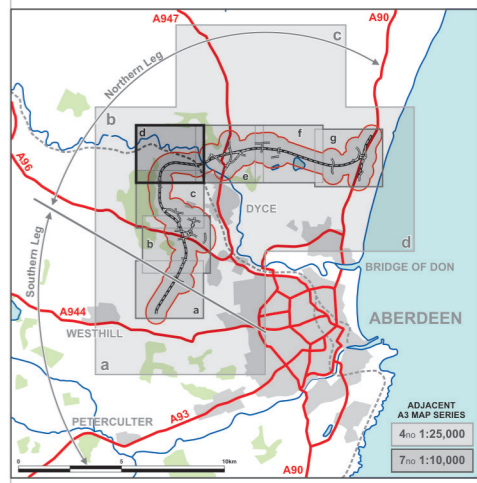

- LEGEND**
- Proposed Route
(Engineering Profile 04/05/2007)
 - Indicative Study Area
500m from centre of Proposed Route
 - Woodland
(Based on 2005 Aerials, verified with phase 1 habitat assessment)
 - Forestry Commission Woodland
 - Residential
 - Educational
Public/Recreational
Commercial } Community Facilities/Land
 - Farm Commercial/Residential
 - Business and Industrial Land

- Development Land:**
- Submitted Planning Applications
(July 2001 - July 2006)
 - Opportunity Sites
 - Land for Transport


- Reference:**
- Aberdeen City Council Local Plan
Finalised Plan-August 2004
 - Aberdeenshire Council Local Plan
Adopted Plan - June 2006

JE JACOBS
 95 Bothwell Street, Glasgow, G2 7HX, UK
 Tel: 0141 204 2511 Fax: 0141 226 3109
 www.jacobsbatle.com

Client	Aberdeen Western Peripheral Route		
Project	Aberdeen Western Peripheral Route Environmental Statement, Part B - Northern Leg		
Title	General Land Use Sheet 4 of 7		
Drawing Status	FINAL		
JB No.	0010332		
Figure No.	FIGURE 7.2d	Revisions	
Scale	1:10,000	Date	July 2007
Drawn	KA	Checked	MP/PG
		Approved	SH

Based upon the Ordnance Survey mapping with the permission of Ordnance Survey on behalf of the controller of Her Majesty's Stationery Office © Crown Copyright 2006. Unauthorised reproduction infringes Crown Copyright and may lead to prosecution or civil proceedings. Scottish Executive Licence number: SE100020540 (2007). This drawing is not to be used in whole or part other than for the intended purpose and project as defined on this drawing. Refer to the contract for full terms and conditions. Maps produced by Jacobs UK Ltd. This map should NOT be rescaled. Copyright reserved.

FIGURE 7.2e

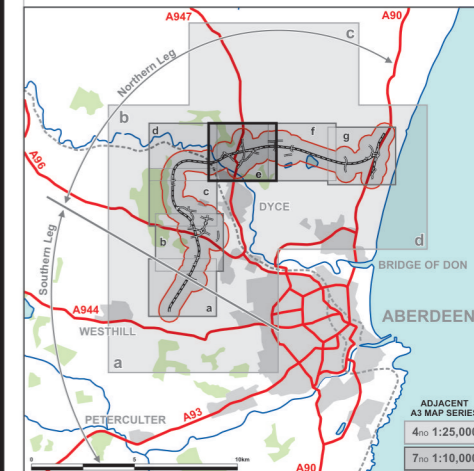

LEGEND

- Proposed Route
(Engineering Profile 04/05/2007)
- Indicative Study Area
500m from centre of Proposed Route
- Woodland
(Based on 2005 Aerials, verified with phase 1 habitat assessment)
- Forestry Commission Woodland
- Residential
- Educational
Public/Recreational
Commercial } Community Facilities/Land
- Farm Commercial/Residential
- Business and Industrial Land

Development Land:

- Submitted Planning Applications
(July 2001 - July 2006)
- Opportunity Sites
- Land for Transport

Reference:

- Aberdeen City Council Local Plan
Finalised Plan-August 2004
- Aberdeenshire Council Local Plan
Adopted Plan - June 2006

JE JACOBS

95 Bothwell Street, Glasgow, G2 7HX, UK
Tel: 0141 204 2511 Fax: 0141 226 3109
www.jacobsabtie.com


Client **Aberdeen Western Peripheral Route**

Project **Aberdeen Western Peripheral Route**
Environmental Statement, Part B - Northern Leg

Title **General Land Use**
Sheet 5 of 7

Drawing Status	FINAL	Revisions	
JB No.	0010332	Date	July 2007
Figure No.	FIGURE 7.2e	Checked	MP/PG
Scale	1:10,000	Approved	SH
Drawn	KA	signature	signature

This drawing is not to be used in whole or part other than for the intended purpose and project as defined on this drawing. Refer to the contract for full terms and conditions. Maps produced by Jacobs UK Ltd. This map should NOT be rescaled. Copyright reserved.

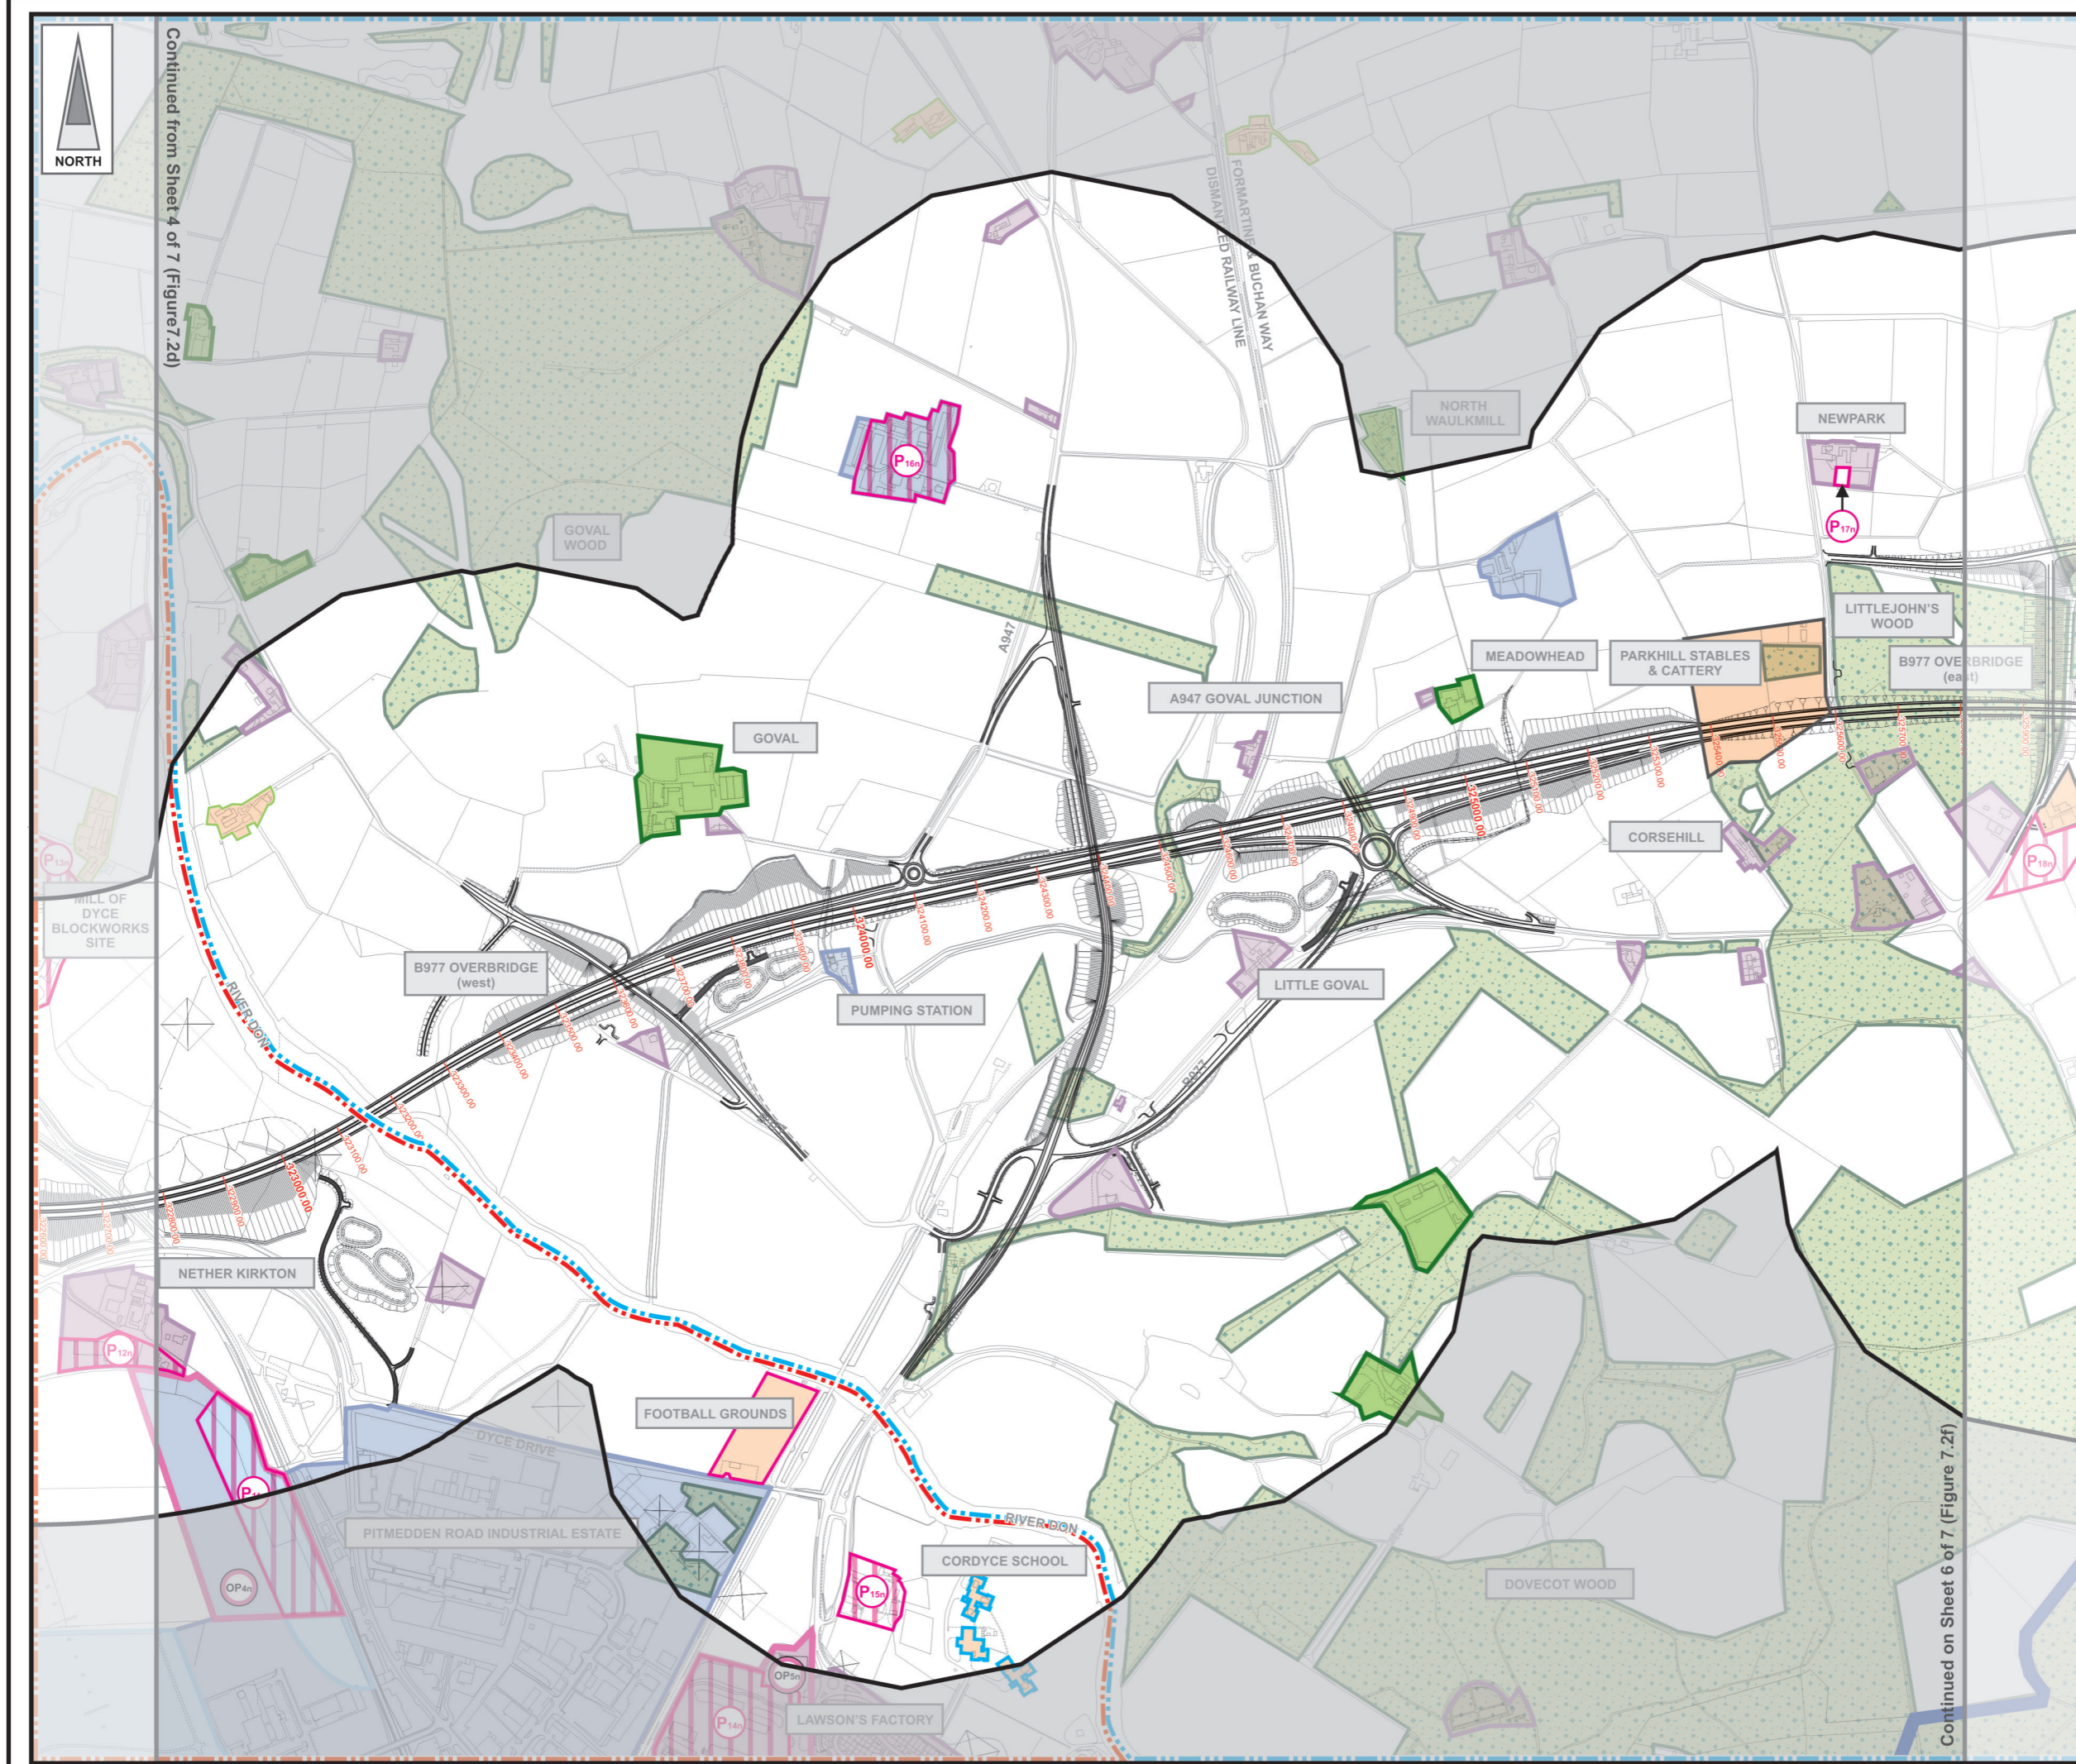


Continued from Sheet 4 of 7 (Figure 7.2d)

Continued on Sheet 6 of 7 (Figure 7.2f)



Based upon the Ordnance Survey mapping with the permission of Ordnance Survey on behalf of the controller of Her Majesty's Stationery Office © Crown Copyright 2006. Unauthorised reproduction infringes Crown Copyright and may lead to prosecution or civil proceedings. Scottish Executive Licence number: SE100020540 (2007)

FIGURE 7.2f

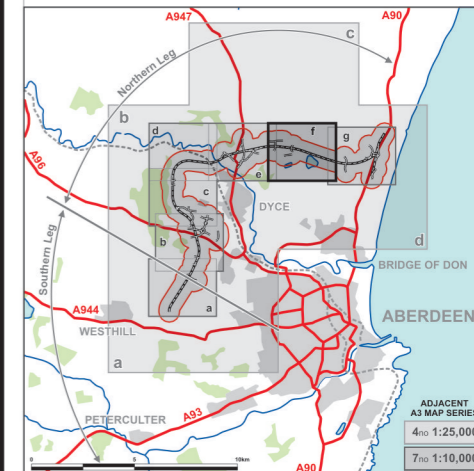

LEGEND

- Proposed Route
(Engineering Profile 04/05/2007)
- Indicative Study Area
500m from centre of Proposed Route
- Woodland
(Based on 2005 Aerials, verified with phase 1 habitat assessment)
- Forestry Commission Woodland
- Residential
- Educational
Public/Recreational
Commercial } Community Facilities/
Land
- Farm Commercial/Residential
- Business and Industrial Land

Development Land:

- Submitted Planning Applications
(July 2001 - July 2006)
- Opportunity Sites
- Land for Transport

Reference:

- Aberdeen City Council Local Plan
Finalised Plan-August 2004
- Aberdeenshire Council Local Plan
Adopted Plan - June 2006

JE JACOBS
95 Bothwell Street, Glasgow, G2 7HX, UK
Tel: 0141 204 2511 Fax: 0141 226 3109
www.jacobsbabtie.com

Client: Aberdeen Western Peripheral Route

Project: **Aberdeen Western Peripheral Route**
Environmental Statement, Part B - Northern Leg



Title: **General Land Use**
Sheet 6 of 7

Drawing Status	FINAL	Revisions	
JB No.	0010332	Date	July 2007
Figure No.	FIGURE 7.2f	Checked	MP/PG
Scale	1:10,000	Approved	SH
Drawn	KA	signature	signature

Continued from Sheet 5 of 7 (Figure 7.2e)

Continued on Sheet 7 of 7 (Figure 7.2g)

FIGURE 7.2g

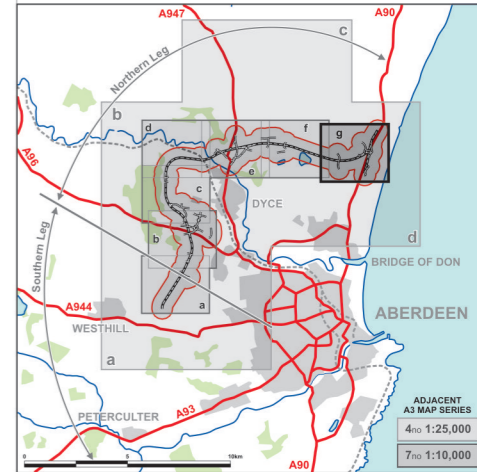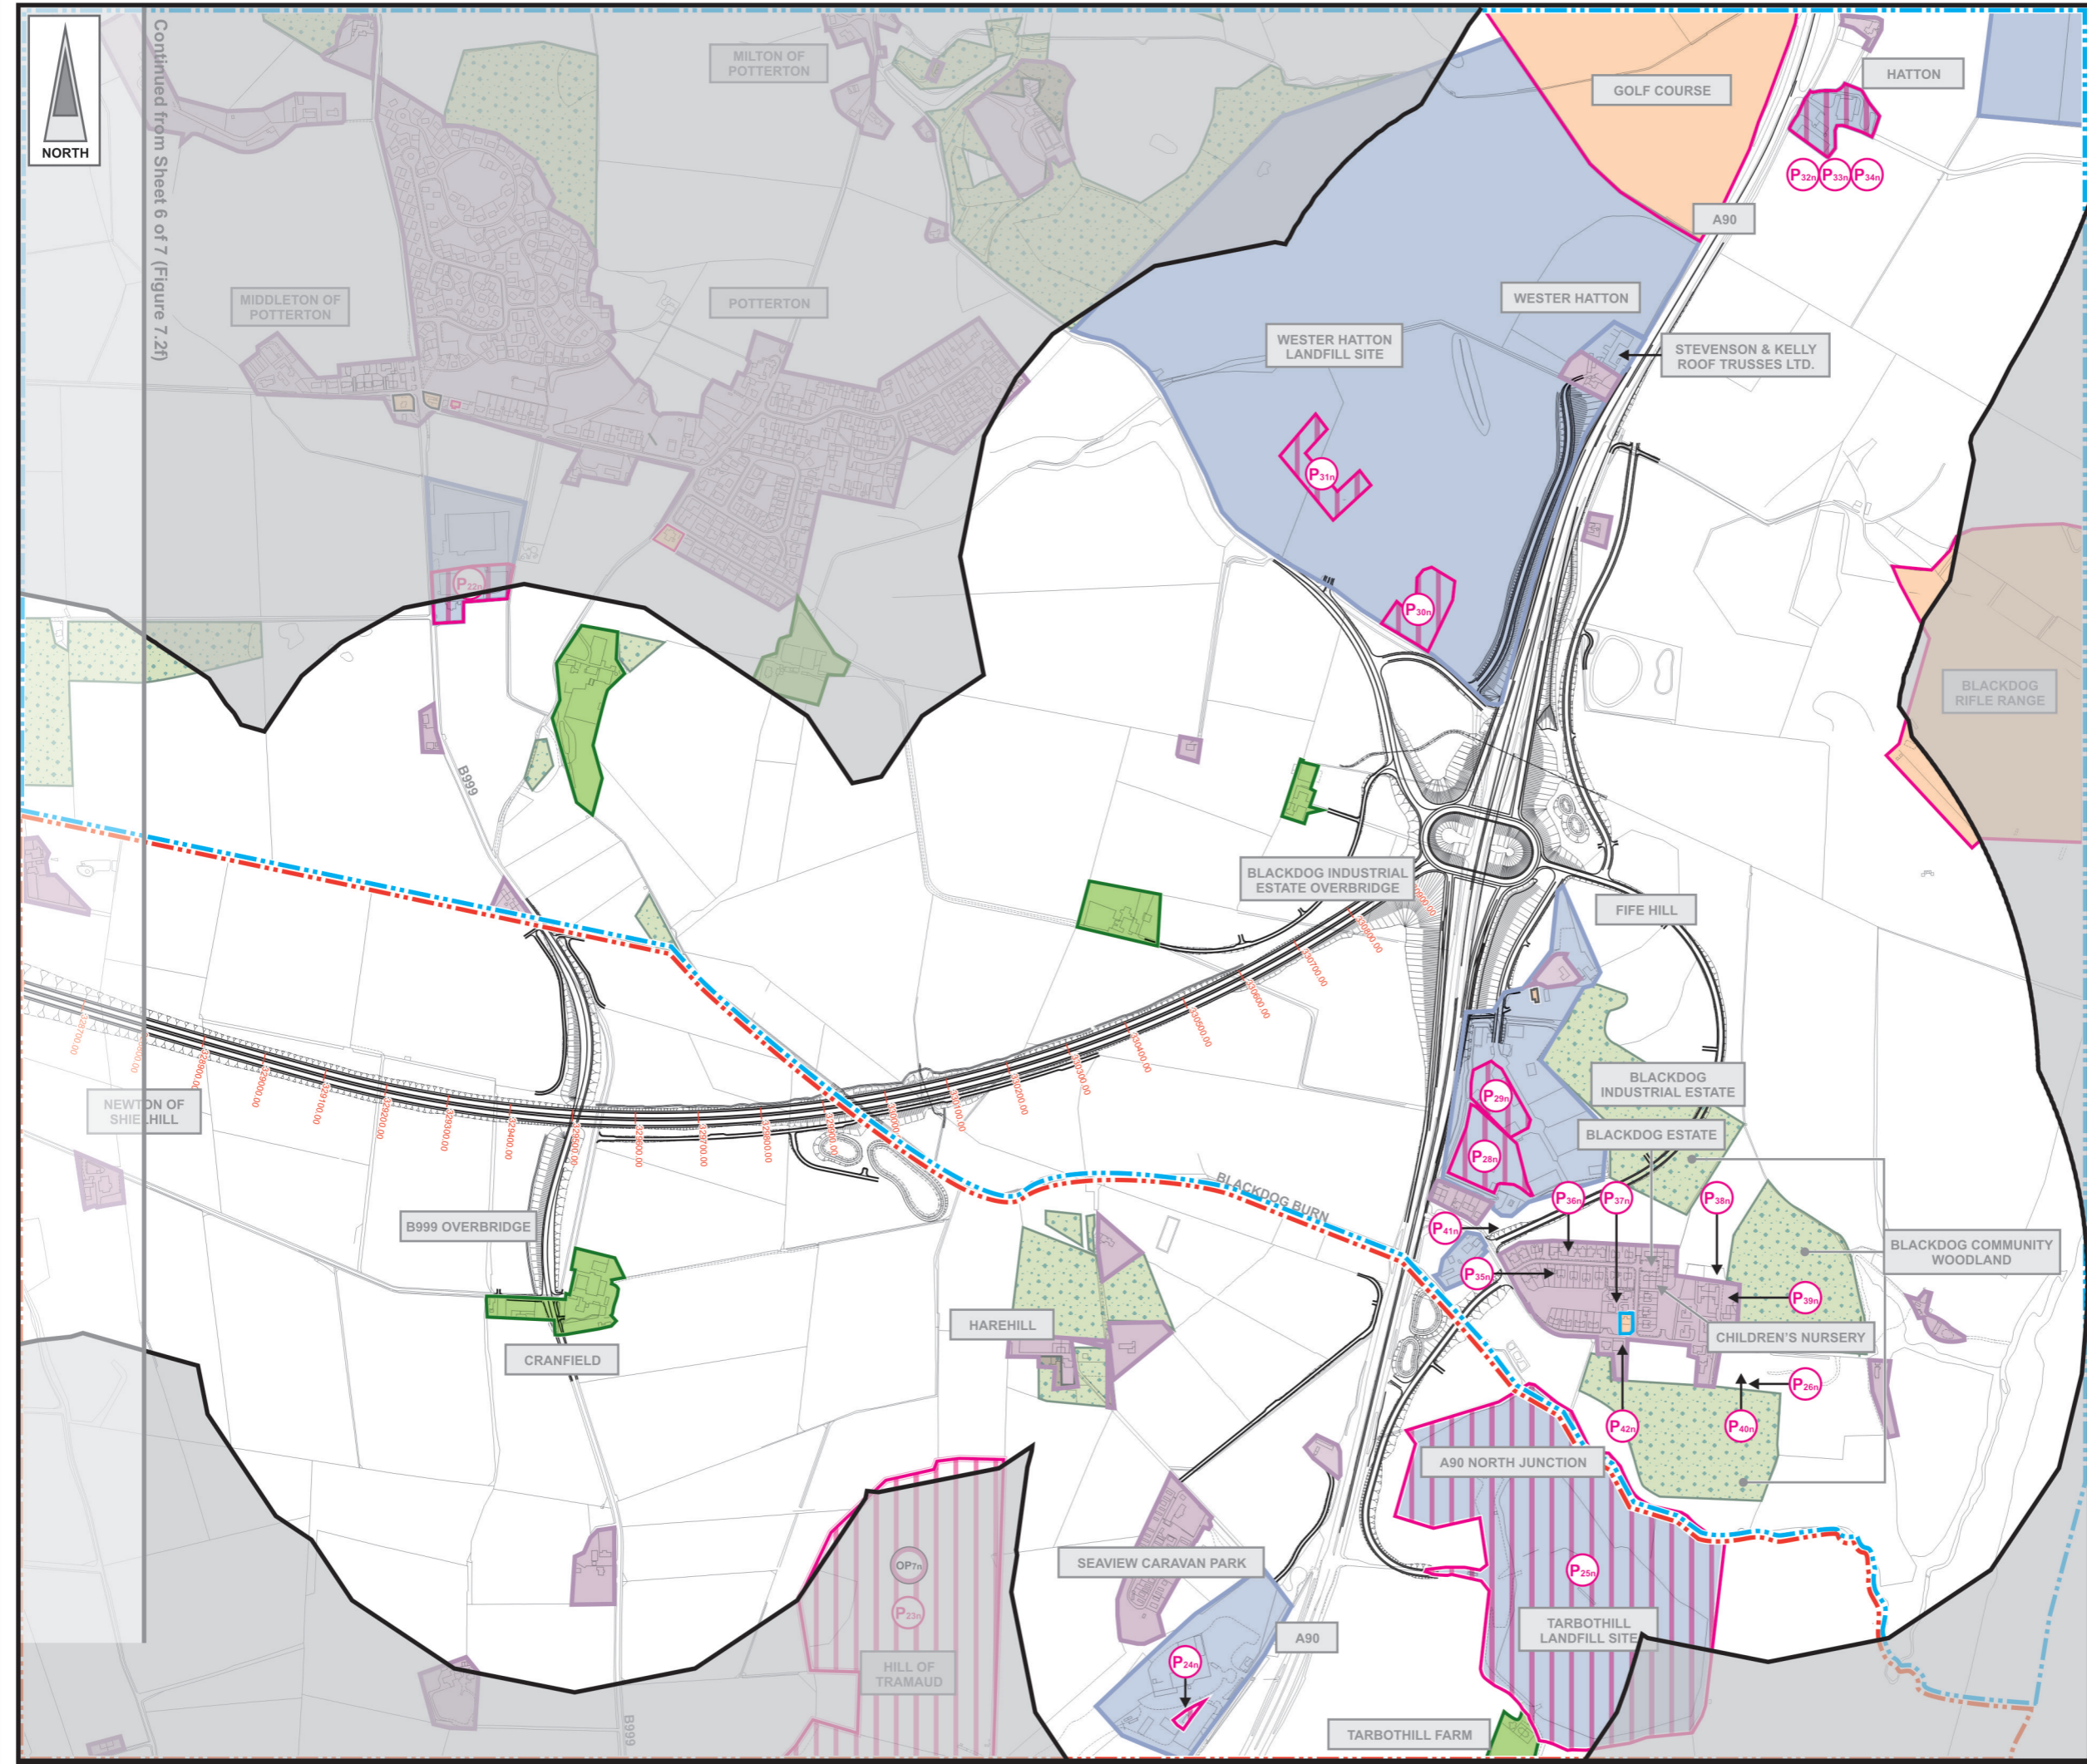

- LEGEND**
- Proposed Route
(Engineering Profile 04/05/2007)
 - Indicative Study Area
500m from centre of Proposed Route
 - Woodland
(Based on 2005 Aerials, verified with phase 1 habitat assessment)
 - Forestry Commission Woodland
 - Residential
 - Educational
Public/Recreational
Commercial } Community Facilities/Land
 - Farm Commercial/Residential
 - Business and Industrial Land

- Development Land:**
- Submitted Planning Applications
(July 2001 - July 2006)
 - Opportunity Sites
 - Land for Transport

- Reference:**
- Aberdeen City Council Local Plan
Finalised Plan-August 2004
 - Aberdeenshire Council Local Plan
Adopted Plan - June 2006

JE JACOBS
 95 Bothwell Street, Glasgow, G2 7HX, UK
 Tel: 0141 204 2511 Fax: 0141 226 3109
 www.jacobsabtie.com

Client	Aberdeen Western Peripheral Route		
Project	Aberdeen Western Peripheral Route Environmental Statement, Part B - Northern Leg		
Title	General Land Use Sheet 7 of 7		
Drawing Status	FINAL		
JB No.	0010332		
Figure No.	FIGURE 7.2g	Revisions	
Scale	1:10,000	Date	July 2007
Drawn	KA	Checked	MP/PG
		Approved	SH

Based upon the Ordnance Survey mapping with the permission of Ordnance Survey on behalf of the controller of Her Majesty's Stationery Office © Crown Copyright 2006. Unauthorised reproduction infringes Crown Copyright and may lead to prosecution or civil proceedings. Scottish Executive Licence number: SE100020540 (2007)

This drawing is not to be used in whole or part other than for the intended purpose and project as defined on this drawing. Refer to the contract for full terms and conditions. Maps produced by Jacobs UK Ltd. This map should NOT be rescaled. Copyright reserved.