
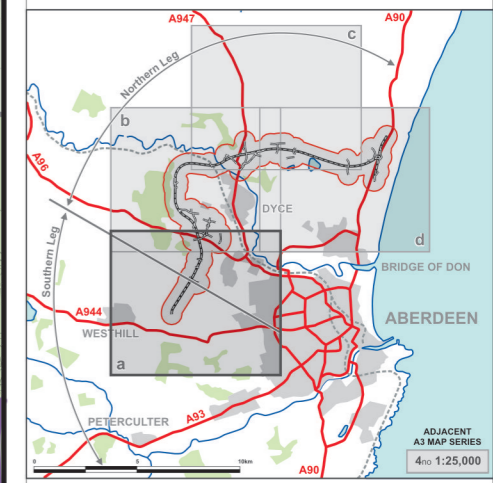


FIGURE 16.2a

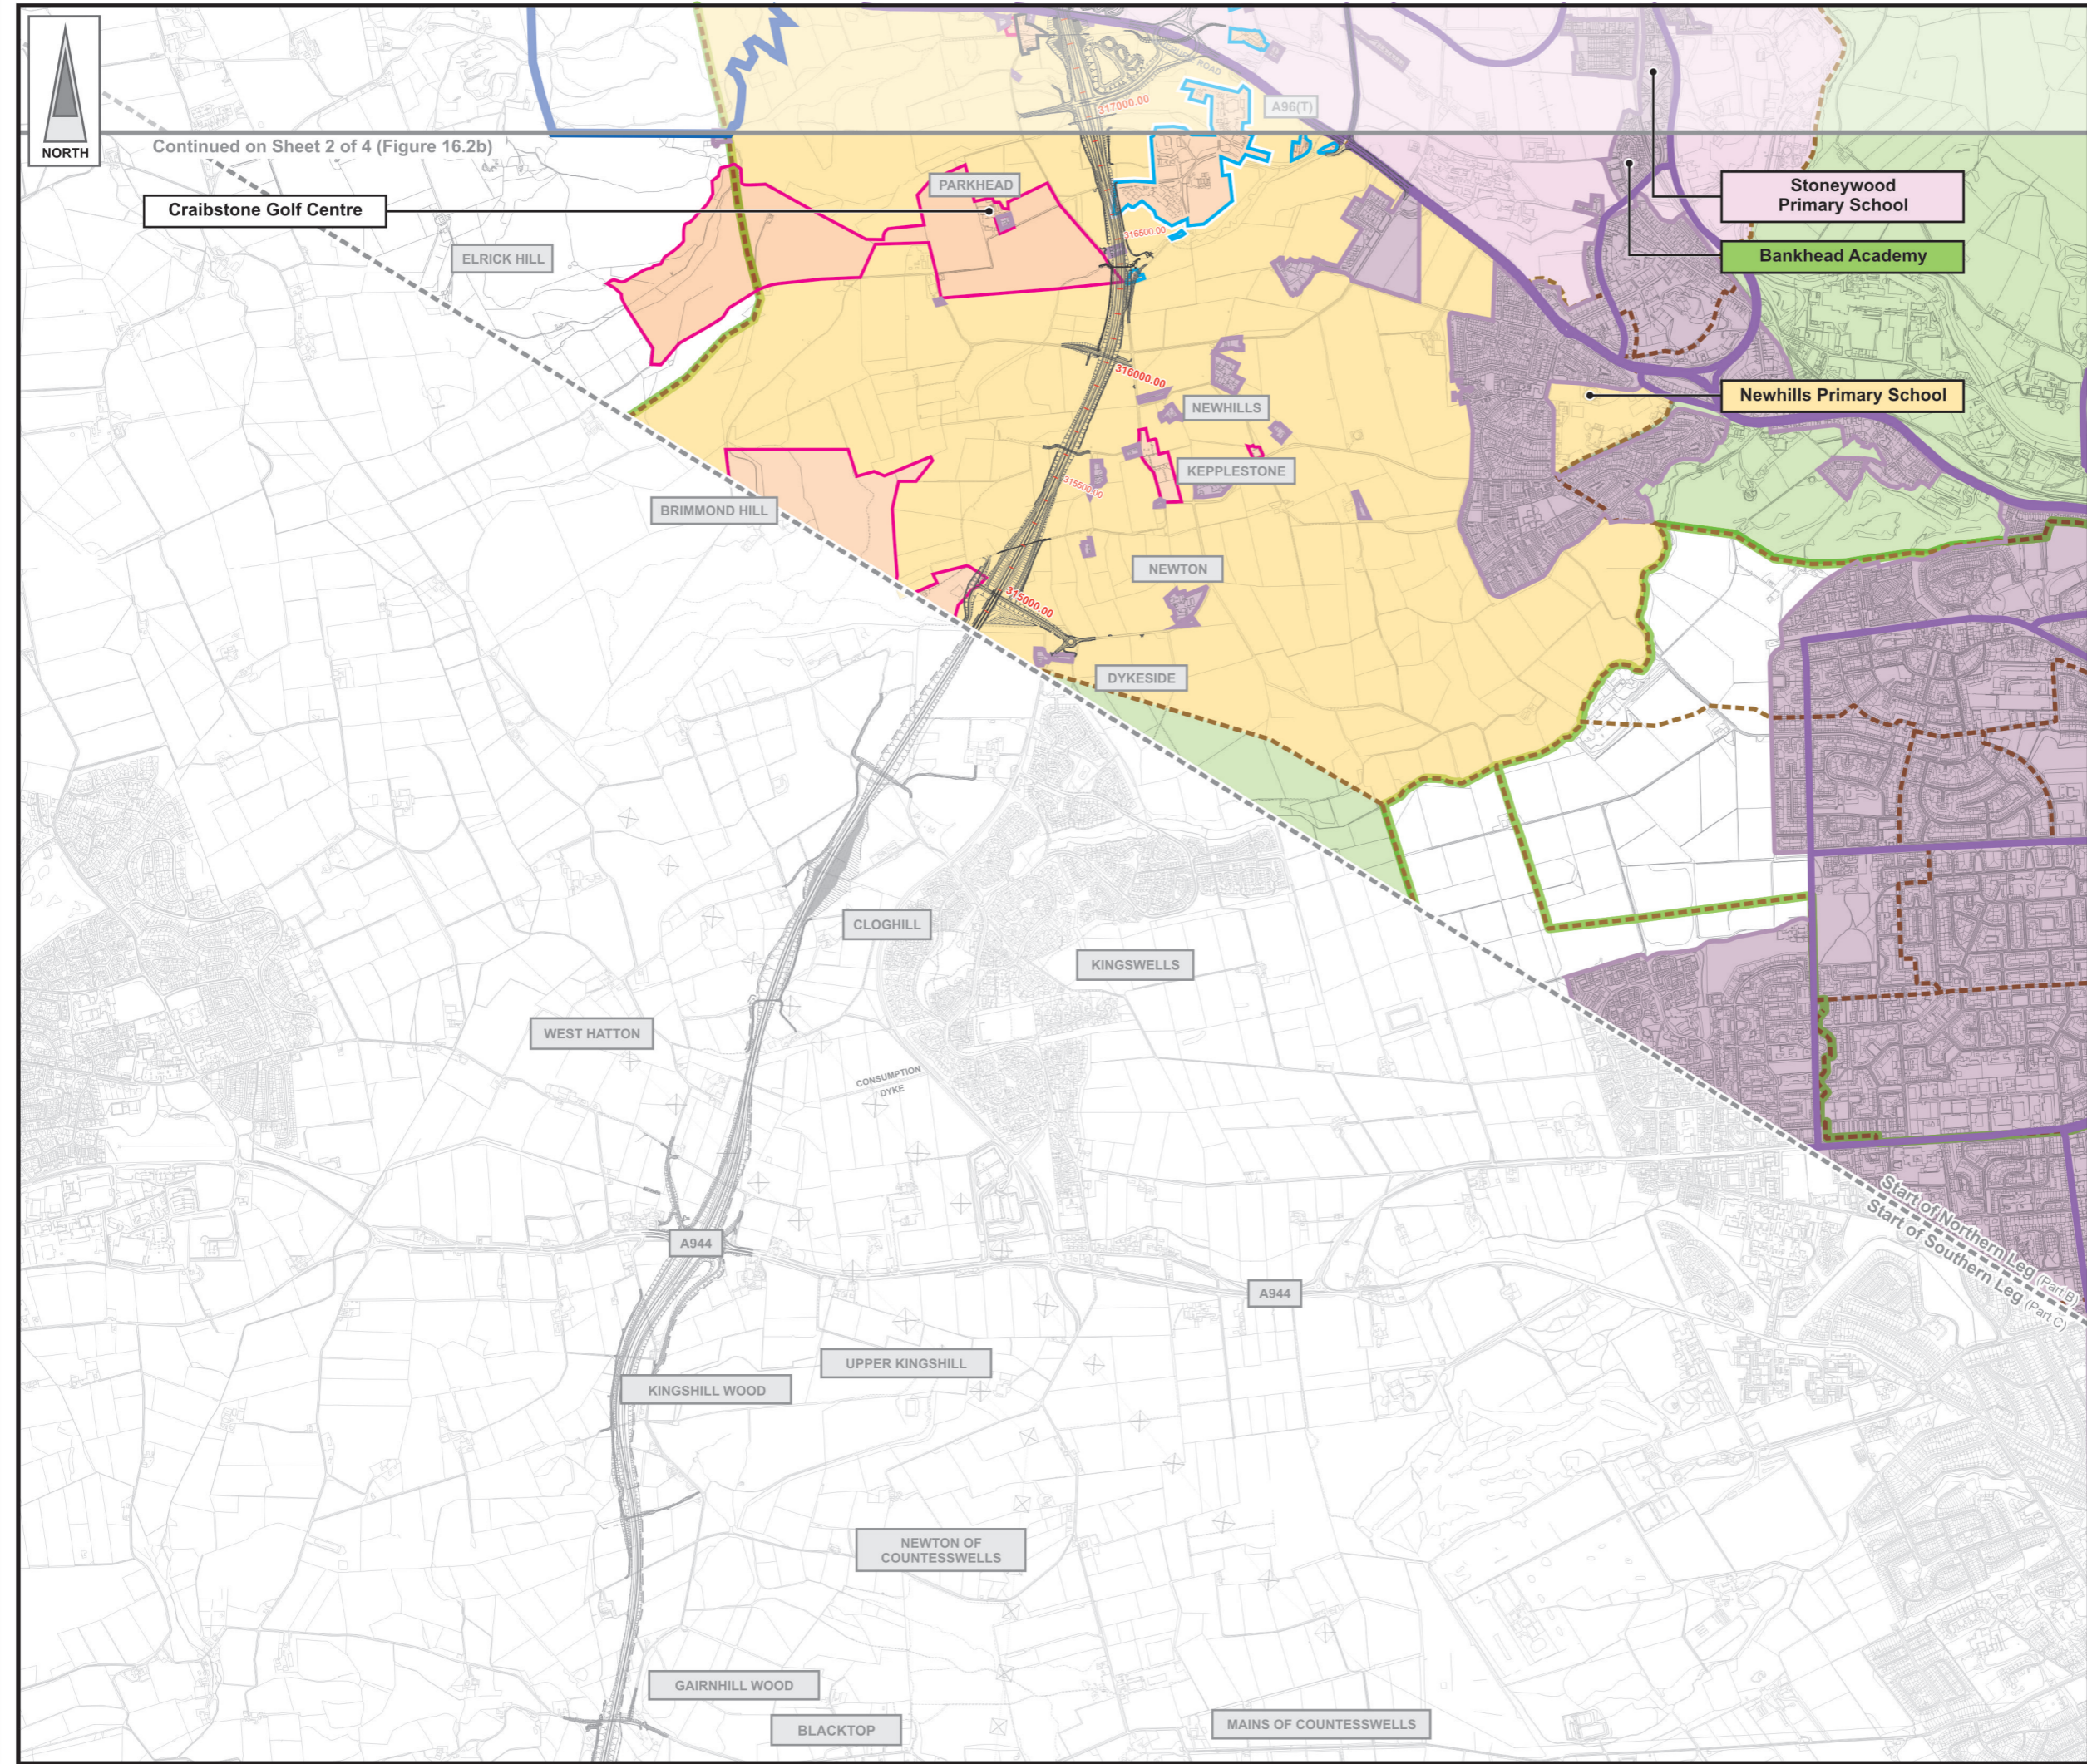

LEGEND



- Proposed Route (Engineering Profile 04/05/07)
- Forestry Commission Woodland
- Residential
- Educational, Public/Recreational, Commercial } Community Facilities/Land
- Future New Communities
- Bus Routes
- School Catchment Areas**
- Primary School Boundary
- Secondary School Boundary
- Newhills Primary School
- Bankhead Academy

JE JACOBS
 95 Bothwell Street, Glasgow, G2 7HX, UK
 Tel: 0141 204 2511 Fax: 0141 226 3109
 www.jacobsbabtie.com

Client			
Project	Aberdeen Western Peripheral Route Environmental Statement, Part B - Northern Leg		
Title	Community Effects Sheet 1 of 4		
Drawing Status	FINAL		
JB No.	0010332		
Figure No.	FIGURE 16.2a	Revisions	
Scale	1:25,000	Date	July 2007
Drawn	RB	Checked	RMcC
	signature	signature	signature
Approved	SH		
	signature		

Based upon the Ordnance Survey mapping with the permission of Ordnance Survey on behalf of the Controller of Her Majesty's Stationery Office © Crown Copyright 2003. Unauthorised reproduction infringes Crown Copyright and may lead to prosecution or civil proceedings. Scottish Executive Licence number: SE100020540 (2007).

FIGURE 16.2b

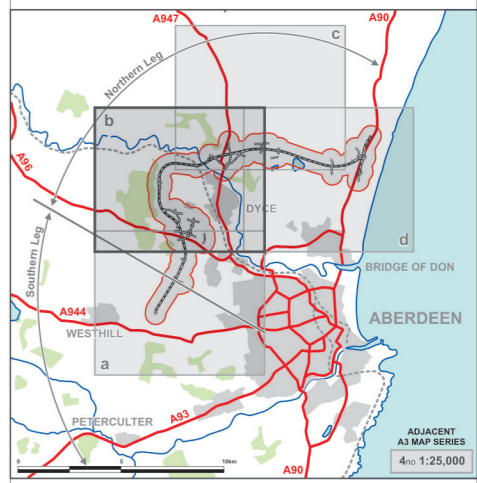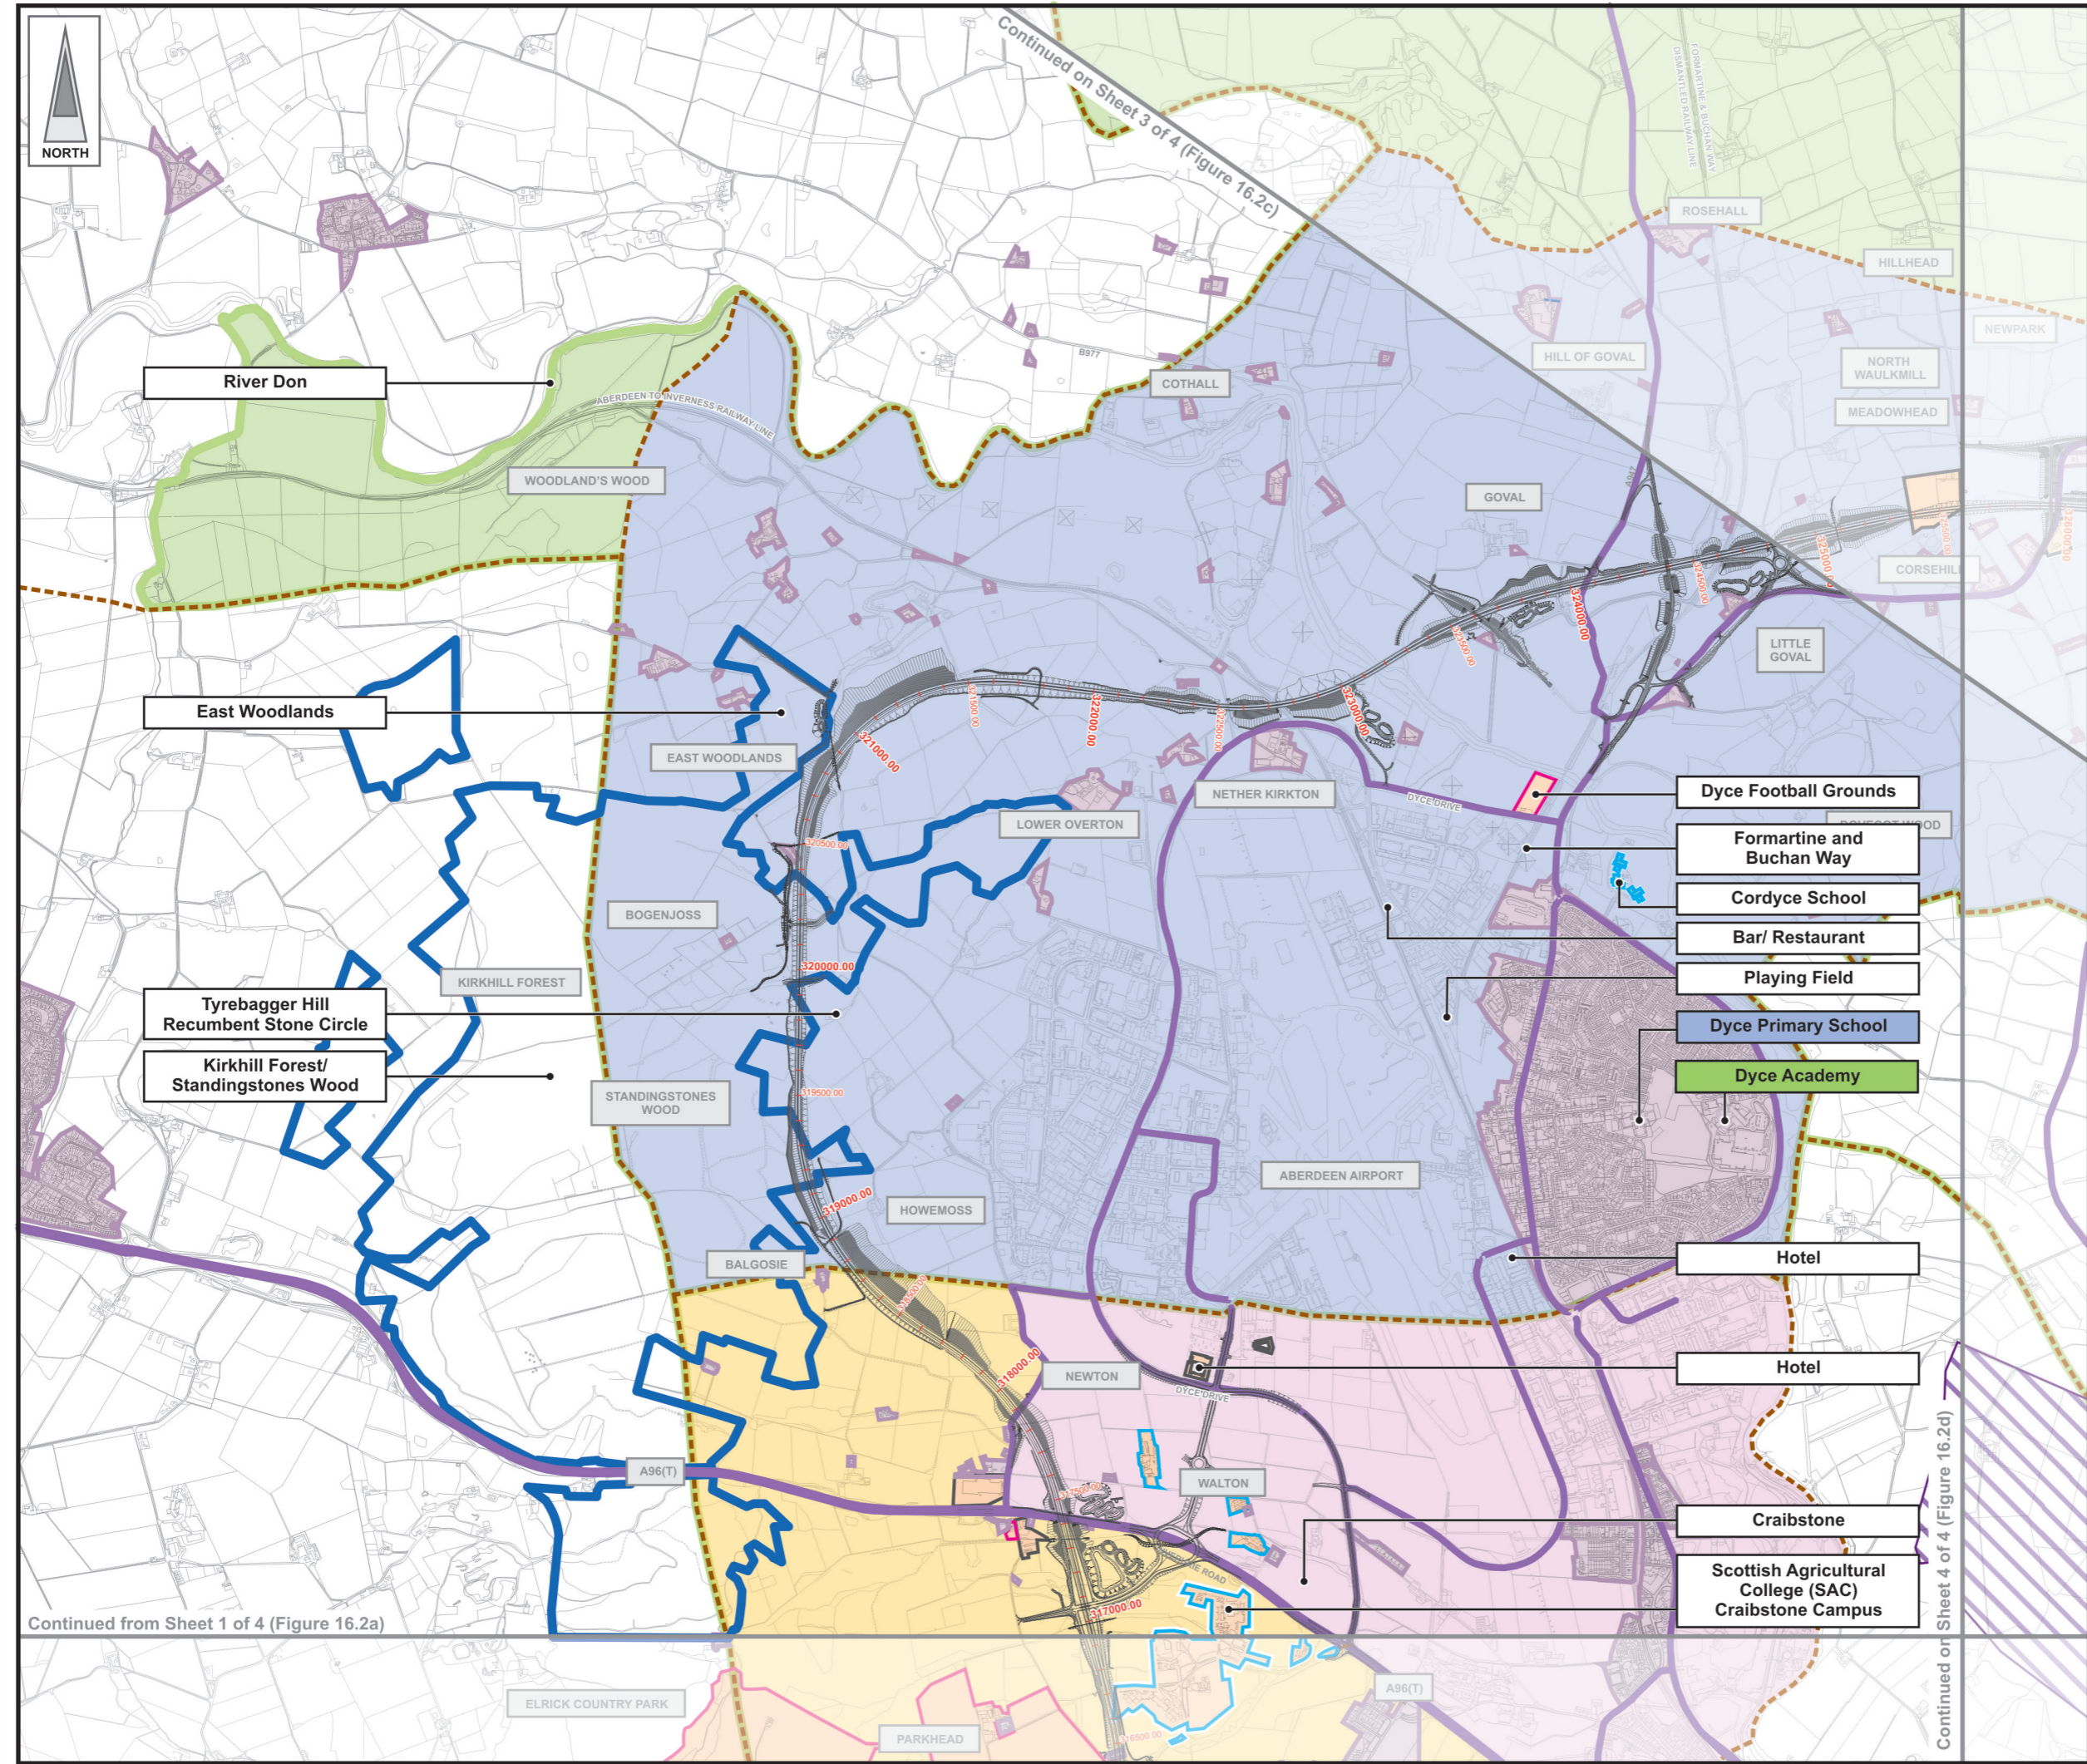

LEGEND

- Proposed Route (Engineering Profile 04/05/07)
- Forestry Commission Woodland
- Residential
- Community Facilities/Land
- Future New Communities
- Bus Routes
- School Catchment Areas**
 - Primary School Boundary
 - Secondary School Boundary
 - Primary School
 - Secondary School


JE JACOBS
 95 Bothwell Street, Glasgow, G2 7HX, UK
 Tel: 0141 204 2511 Fax: 0141 226 3109
 www.jacobsbabtie.com

Client	Aberdeen Western Peripheral Route	
Project	Aberdeen Western Peripheral Route Environmental Statement, Part B - Northern Leg	
Title	Community Effects Sheet 2 of 4	

Drawing Status	FINAL	Revisions	
JB No.	0010332	Date	July 2007
Figure No.	FIGURE16.2b	Checked	RMcc
Scale	1:25,000	Approved	SH
Drawn	RB	signature	signature


This drawing is not to be used in whole or part other than for the intended purpose and project as defined on this drawing. Refer to the contract for full terms and conditions. Maps produced by Jacobs UK Ltd. This map should NOT be rescaled. Copyright reserved.

FIGURE 16.2c

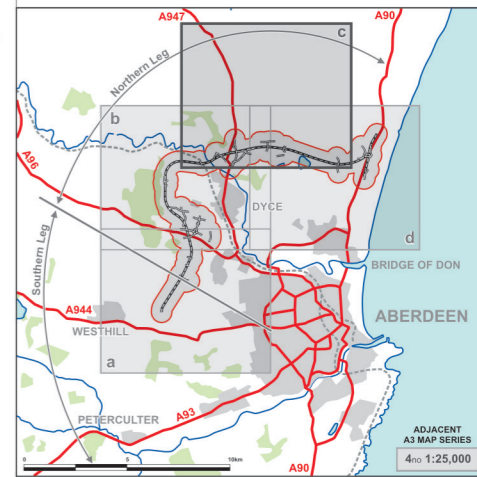

LEGEND

- Proposed Route (Engineering Profile 04/05/07)
- Forestry Commission Woodland
- Residential
- Community Facilities/Land
- Future New Communities
- Bus Routes
- School Catchment Areas**
 - Primary School Boundary
 - Secondary School Boundary
 - Primary School
 - Secondary School

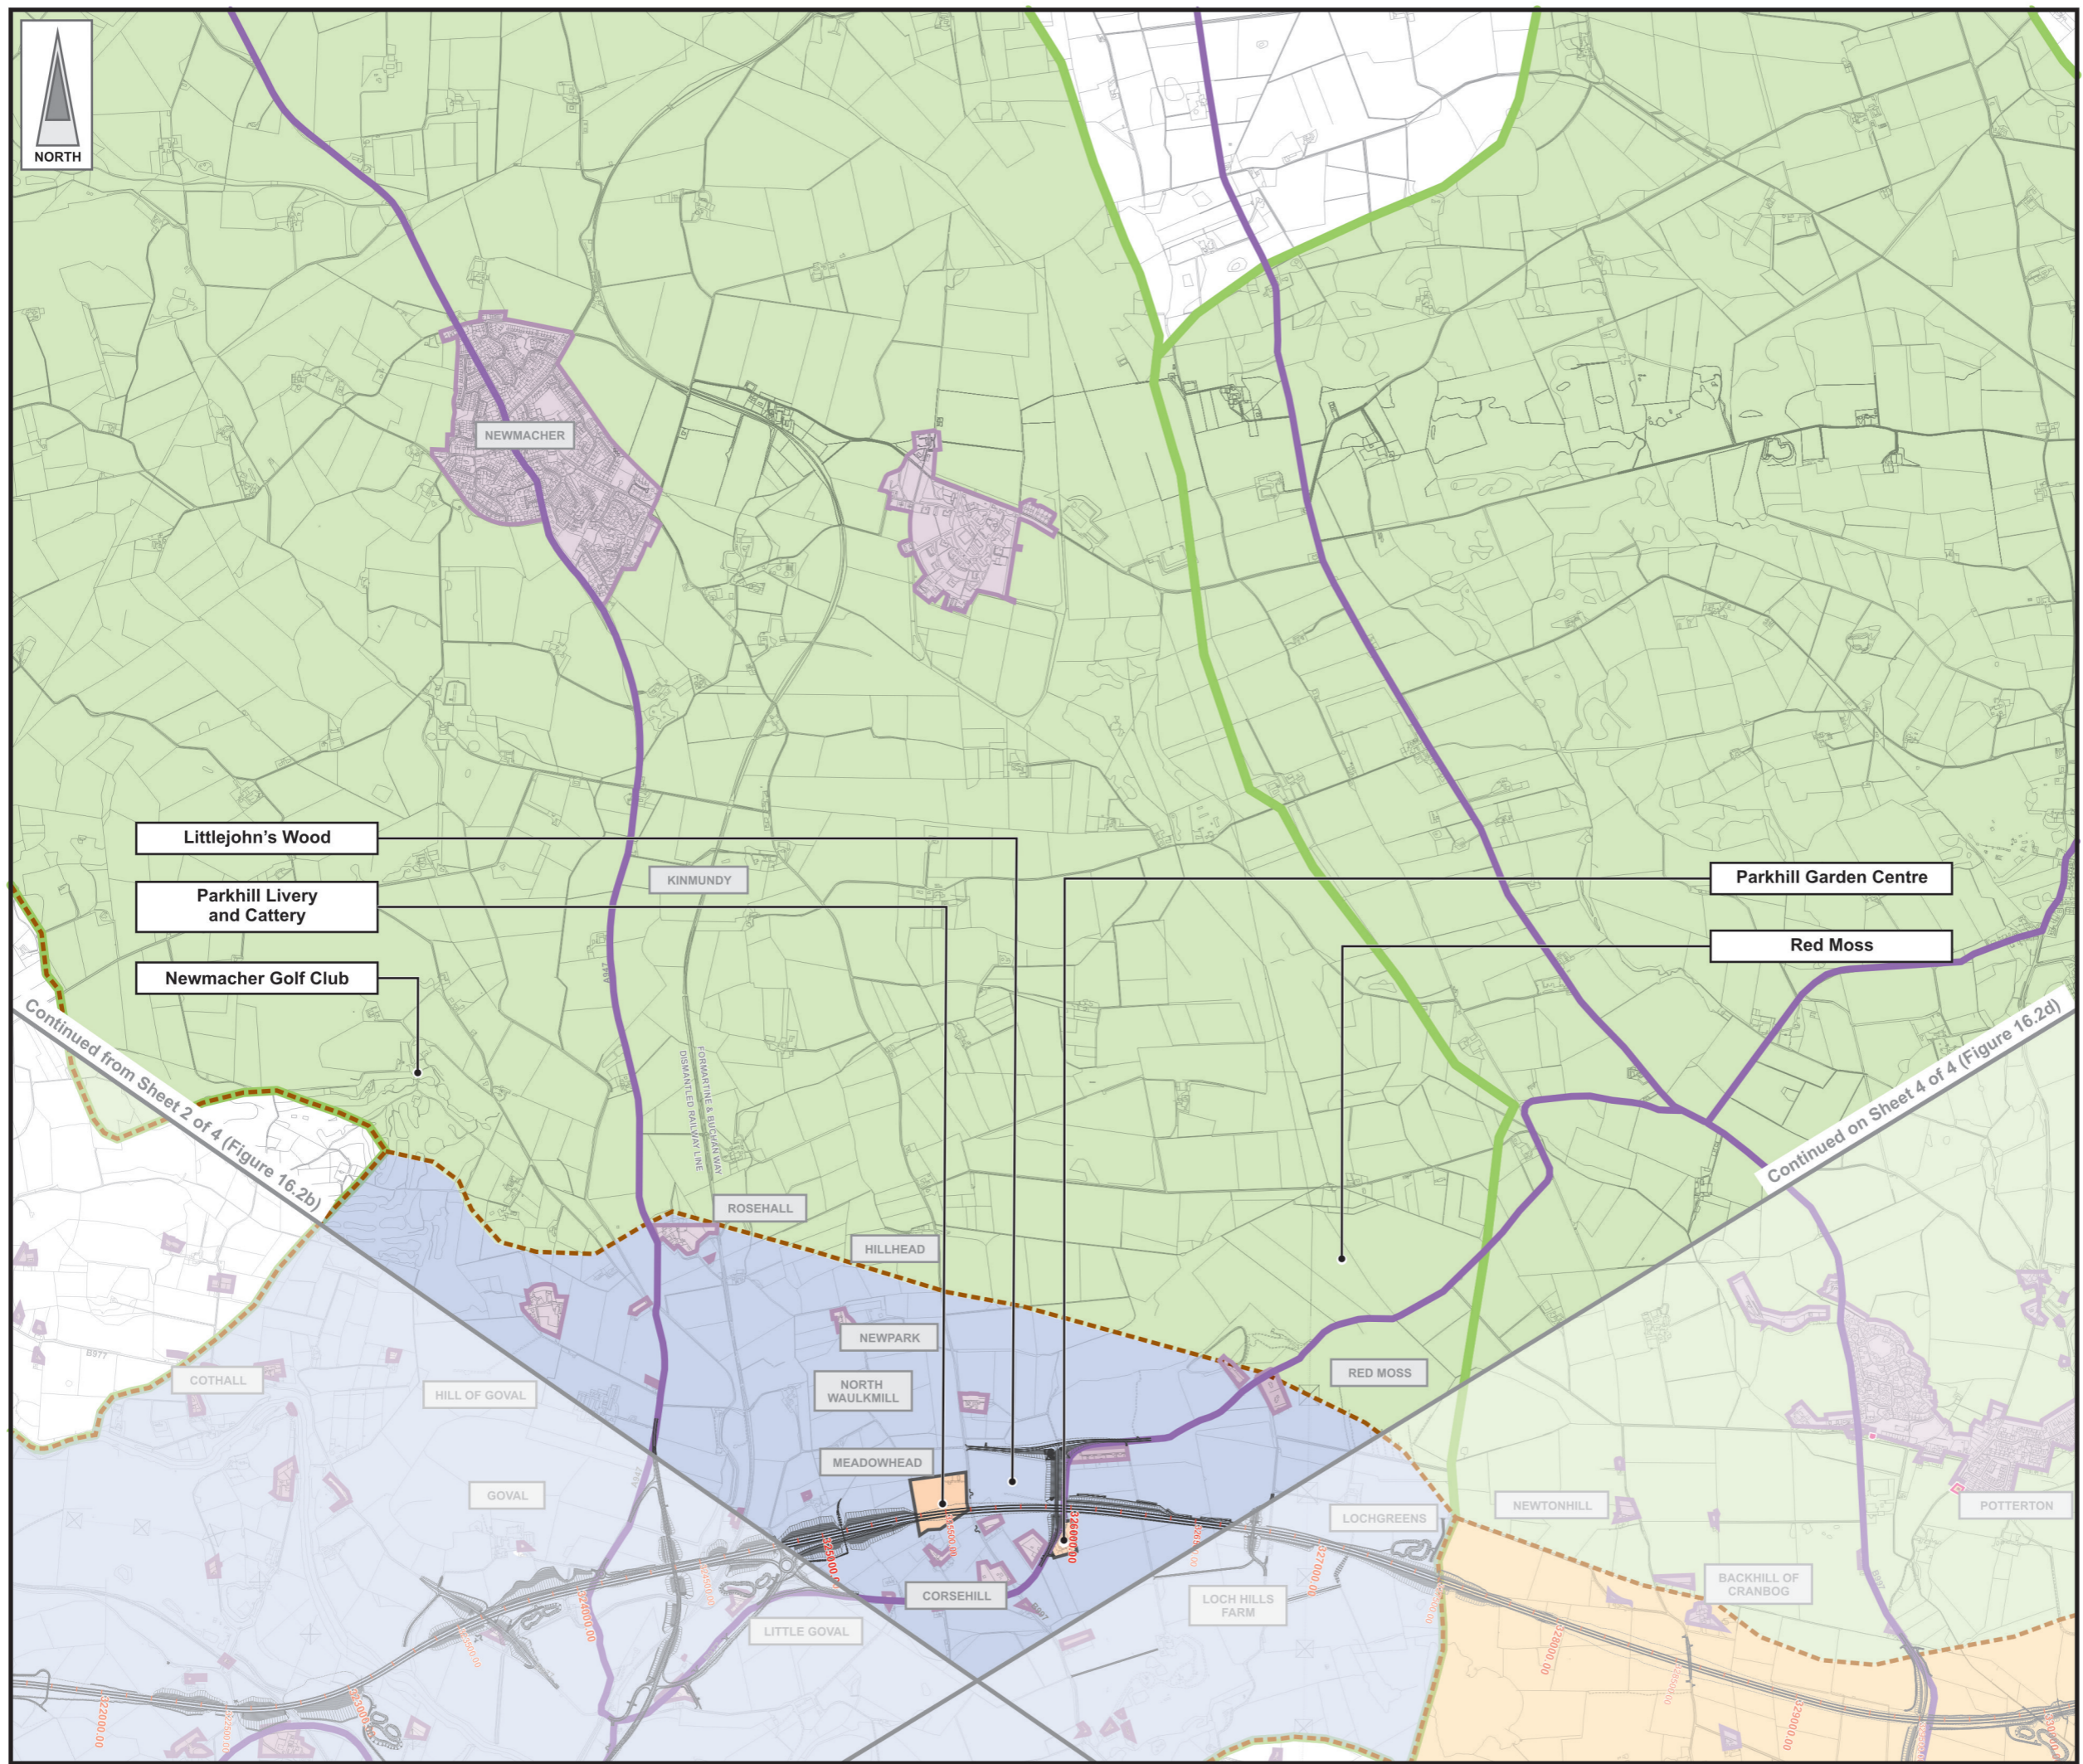

Continued from Sheet 2 of 4 (Figure 16.2b)

Continued on Sheet 4 of 4 (Figure 16.2d)



95 Bothwell Street, Glasgow, G2 7HX, UK
Tel: 0141 204 2511 Fax: 0141 226 3109
www.jacobsbabtie.com



Client: **Aberdeen Western Peripheral Route**

Project: **Aberdeen Western Peripheral Route Environmental Statement, Part B - Northern Leg**




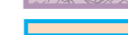




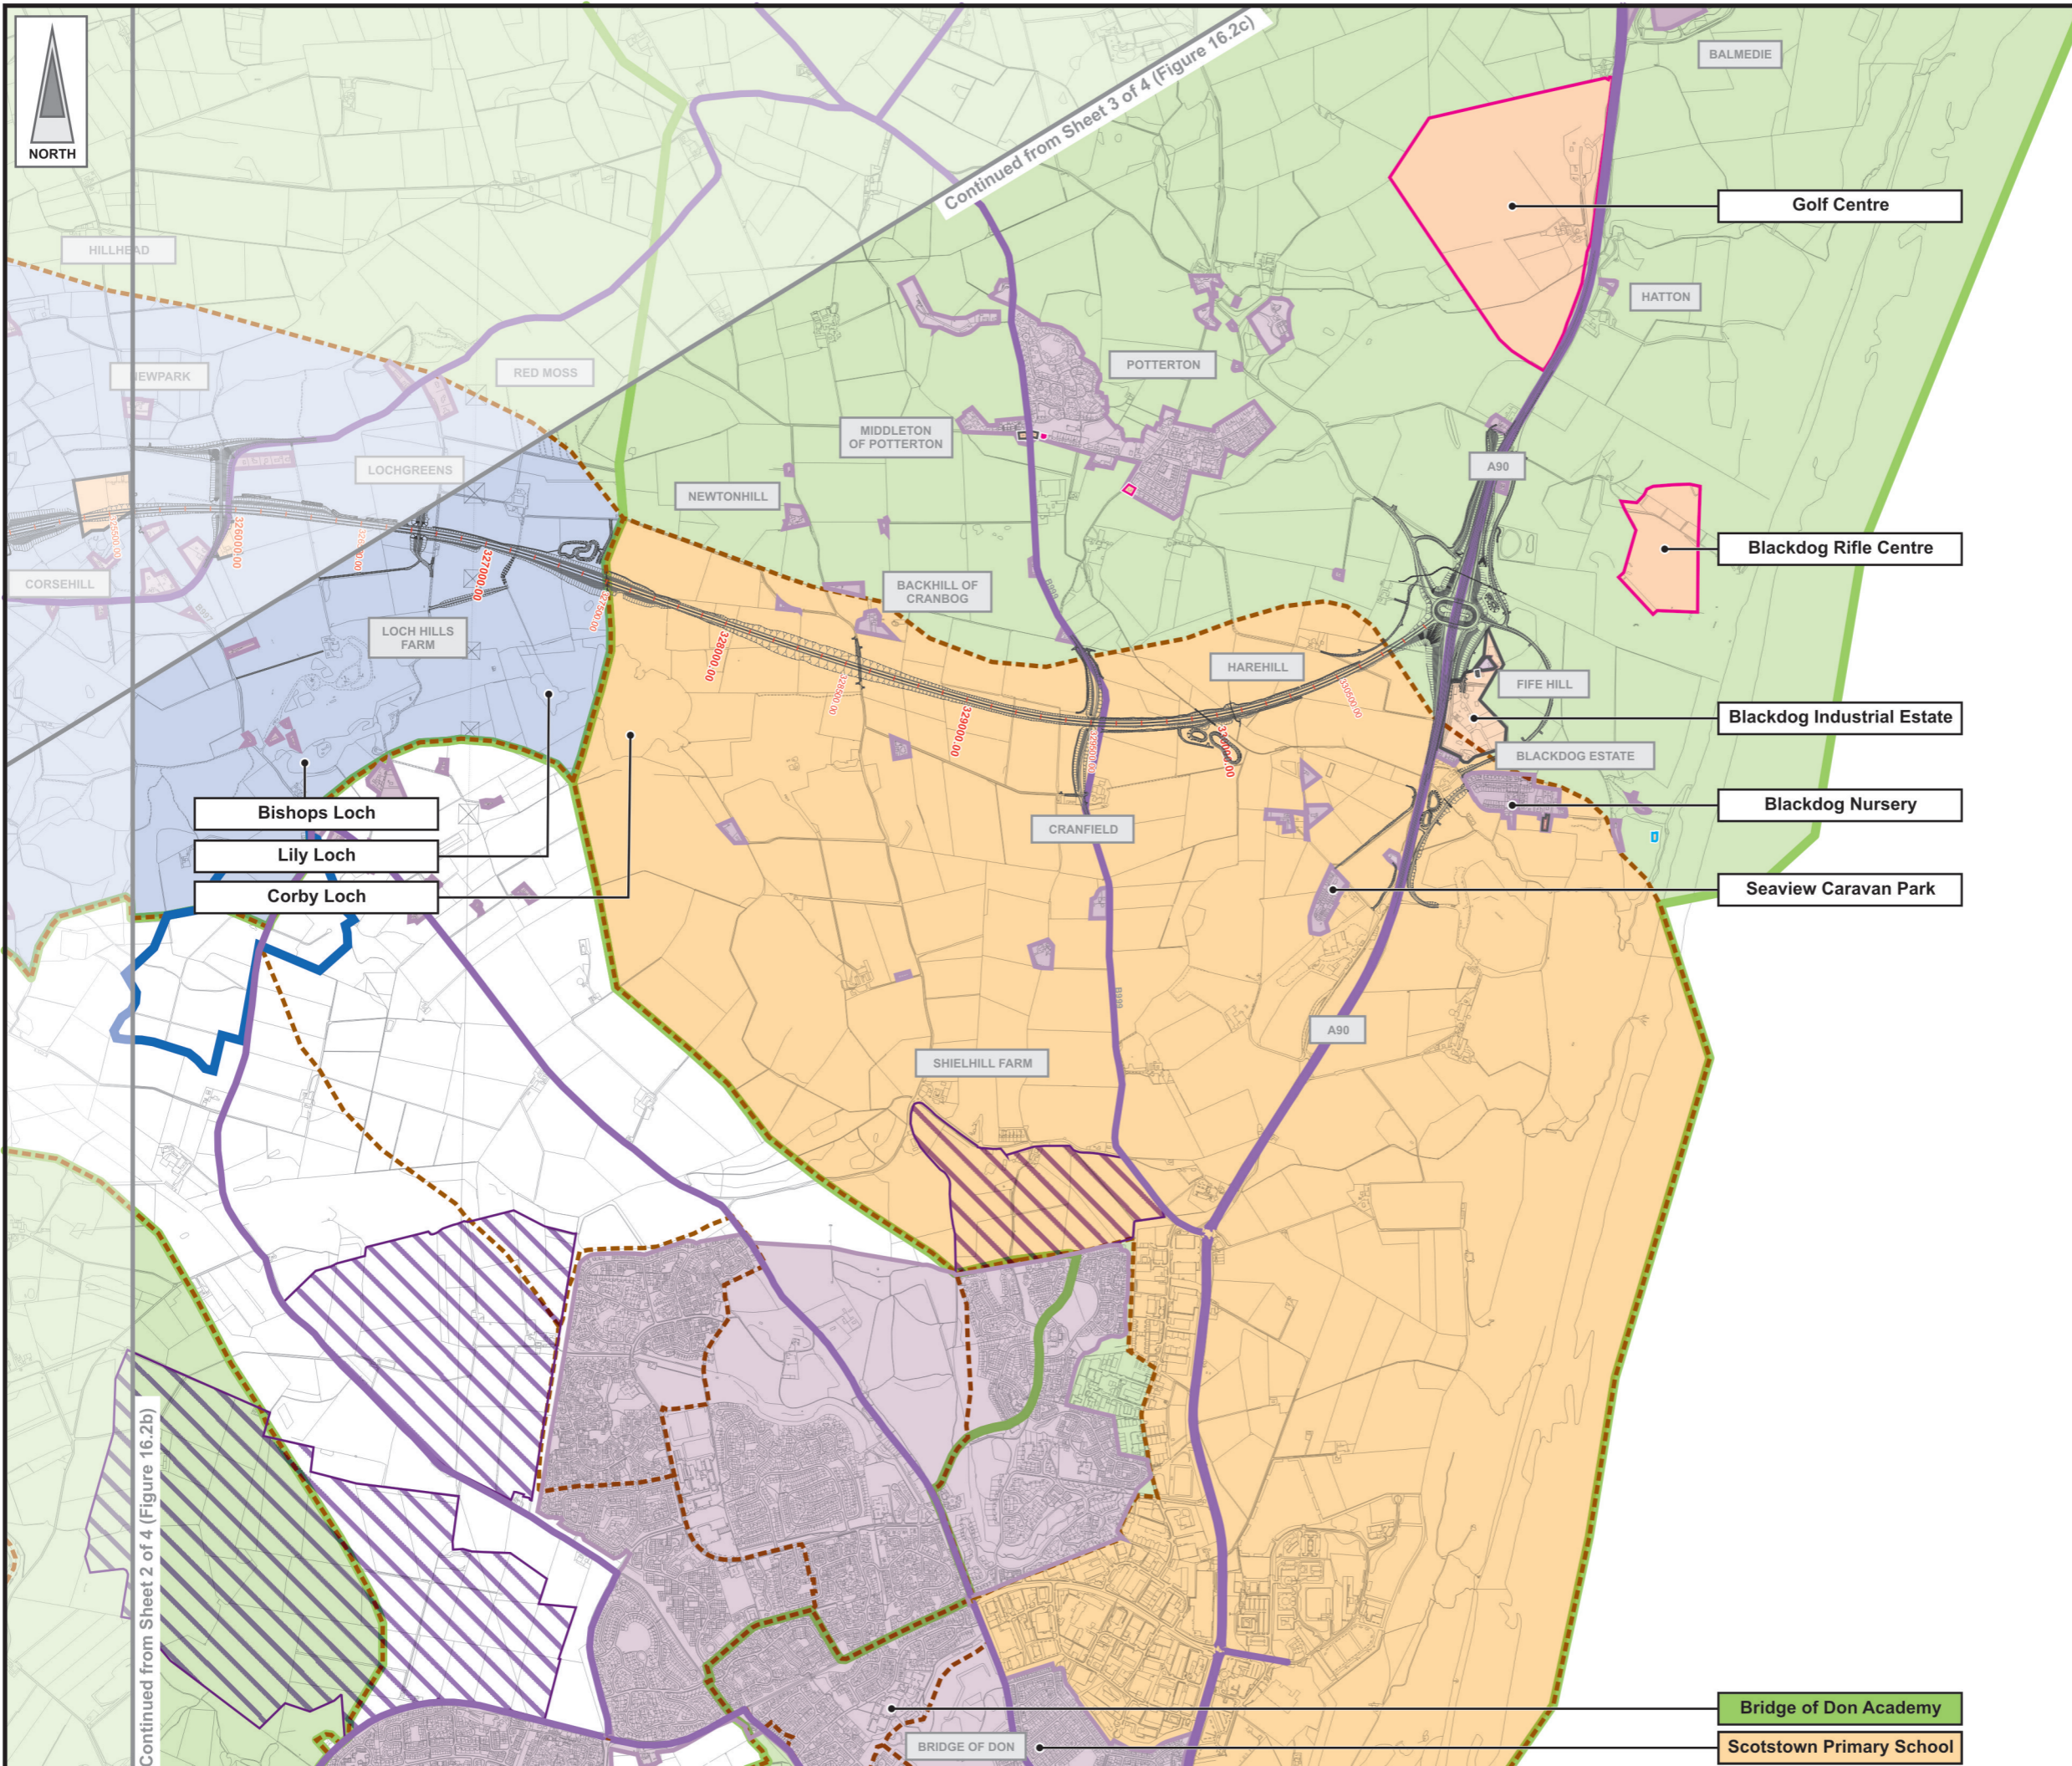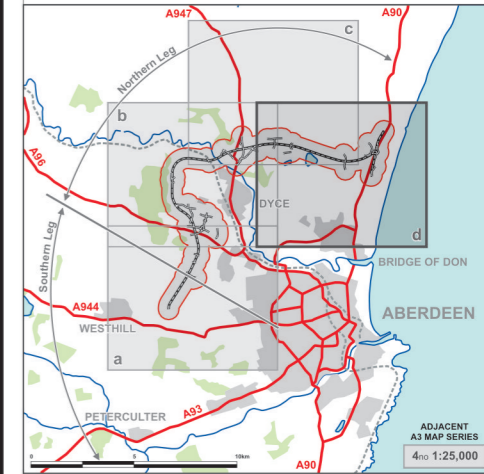



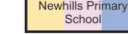
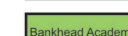
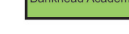
Title: **Community Effects Sheet 3 of 4**

Drawing Status	FINAL	Revisions	
JB No.	0010332	Date	July 2007
Figure No.	FIGURE 16.2c	Approved	SH
Scale	1:25,000	Checked	RMcC
Drawn	RB	signature	signature

FIGURE 16.2d



LEGEND

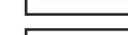-  Proposed Route
(Engineering Profile 04/05/07)
-  Forestry Commission Woodland
-  Residential
-  Educational
-  Public/Recreational
-  Commercial
-  Future New Communities
-  Bus Routes
-  School Catchment Areas
-  Primary School Boundary
-  Secondary School Boundary
-  Newhills Primary School
-  Primary School
-  Bankhead Academy
-  Secondary School



95 Bothwell Street, Glasgow, G2 7HX, UK
Tel: 0141 204 2511 Fax: 0141 226 3109
www.jacobsbabtie.com

Client **Aberdeen Western Peripheral Route**

Project **Aberdeen Western Peripheral Route**
Environmental Statement, Part B - Northern Leg

Title **Community Effects**
Sheet 4 of 4

Drawing Status	FINAL	Revisions	
JB No.	0010332	Date	July 2007
Figure No.	FIGURE 16.2d	Checked	RMcC
Scale	1:25,000	Approved	SH
Drawn	RB	signature	signature

This drawing is not to be used in whole or part other than for the intended purpose and project as defined on this drawing. Refer to the contract for full terms and conditions. Maps produced by Jacobs UK Ltd. This map should NOT be rescaled. Copyright reserved.