







FIGURE 27.1

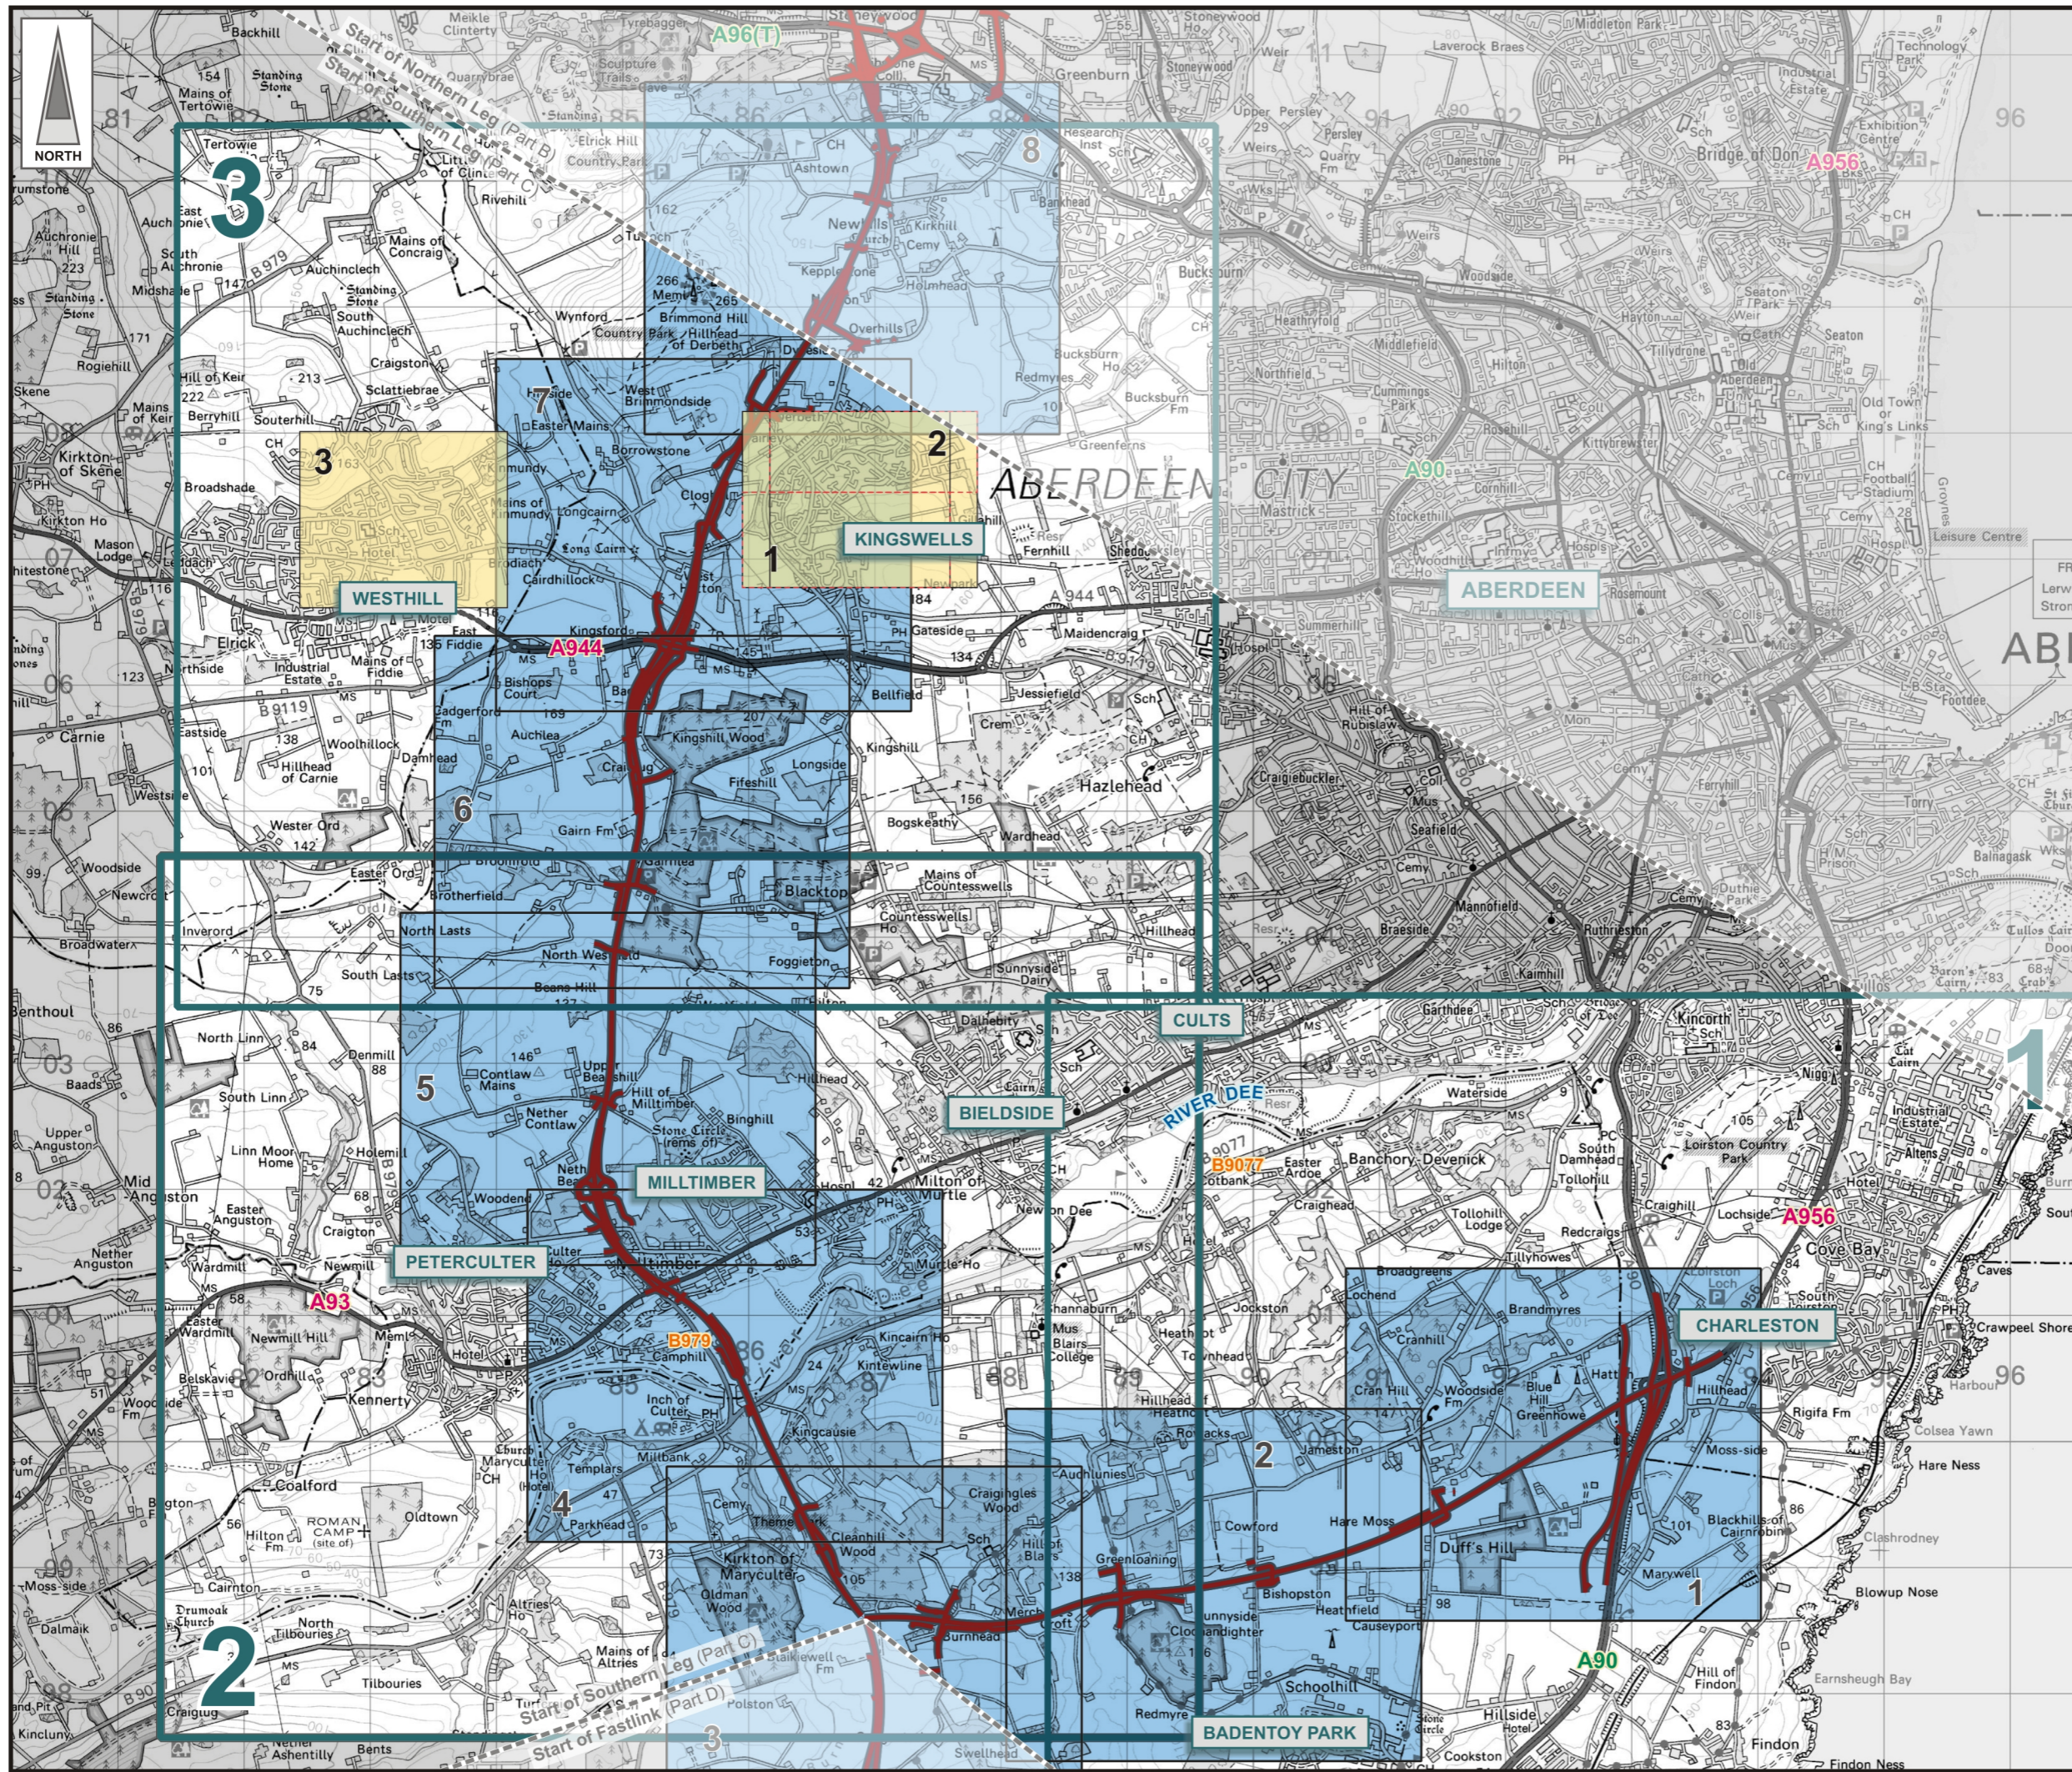


LEGEND

-  Proposed Route (Engineering Profile 04/05/07)
-  4 A3 Map Series @ 1:25,000
-  3 A3 Map Series @ 1:10,000
-  3 A3 Map Series @ 1:5,000
-  A3 Map Series @ 1:5,000 Localised Areas

Rev	Date	Purpose of Revision	Drawn	Chkd	Appd

JE JACOBS
 95 Bothwell Street, Glasgow, G2 7HX, UK
 Tel: 0141 204 2511 Fax: 0141 226 3109
 www.jacobsbattie.com

Client:  Aberdeen Western Peripheral Route

Project: **Aberdeen Western Peripheral Route**
 Environmental Statement, Part C - Southern Leg

Title: **Visual Impact Assessment - General Context Map**
 Sheet 1 of 1

Drawing Status	FINAL	Revisions	
JB No.	0010332	Date	July 2007
Figure No.	FIGURE 27.1	Checked	SB
Scale	1:50,000	Approved	SH
Drawn	SHF		

Based upon the Ordnance Survey mapping with the permission of Ordnance Survey on behalf of the controller of Her Majesty's Stationery Office © Crown Copyright. Unauthorised reproduction infringes Crown Copyright and may lead to prosecution or civil proceedings. Scottish Executive Licence number: SE100020540 (2007)

This drawing is not to be used in whole or part other than for the intended purpose and project as defined on this drawing. Refer to the contract for full terms and conditions. Maps produced by Jacobs UK Ltd. This map should NOT be rescaled. Copyright reserved.