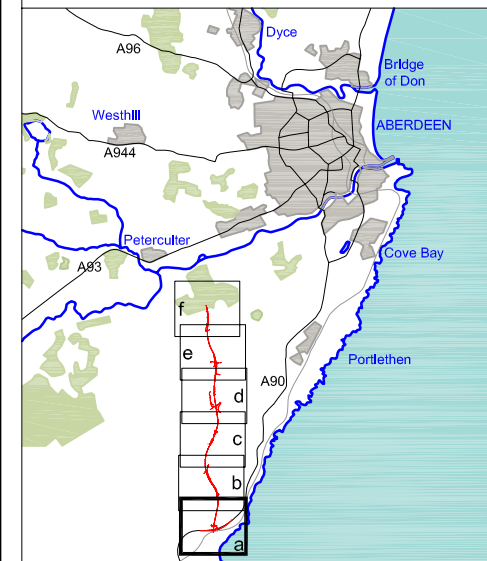

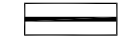
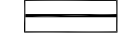
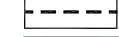

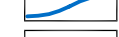




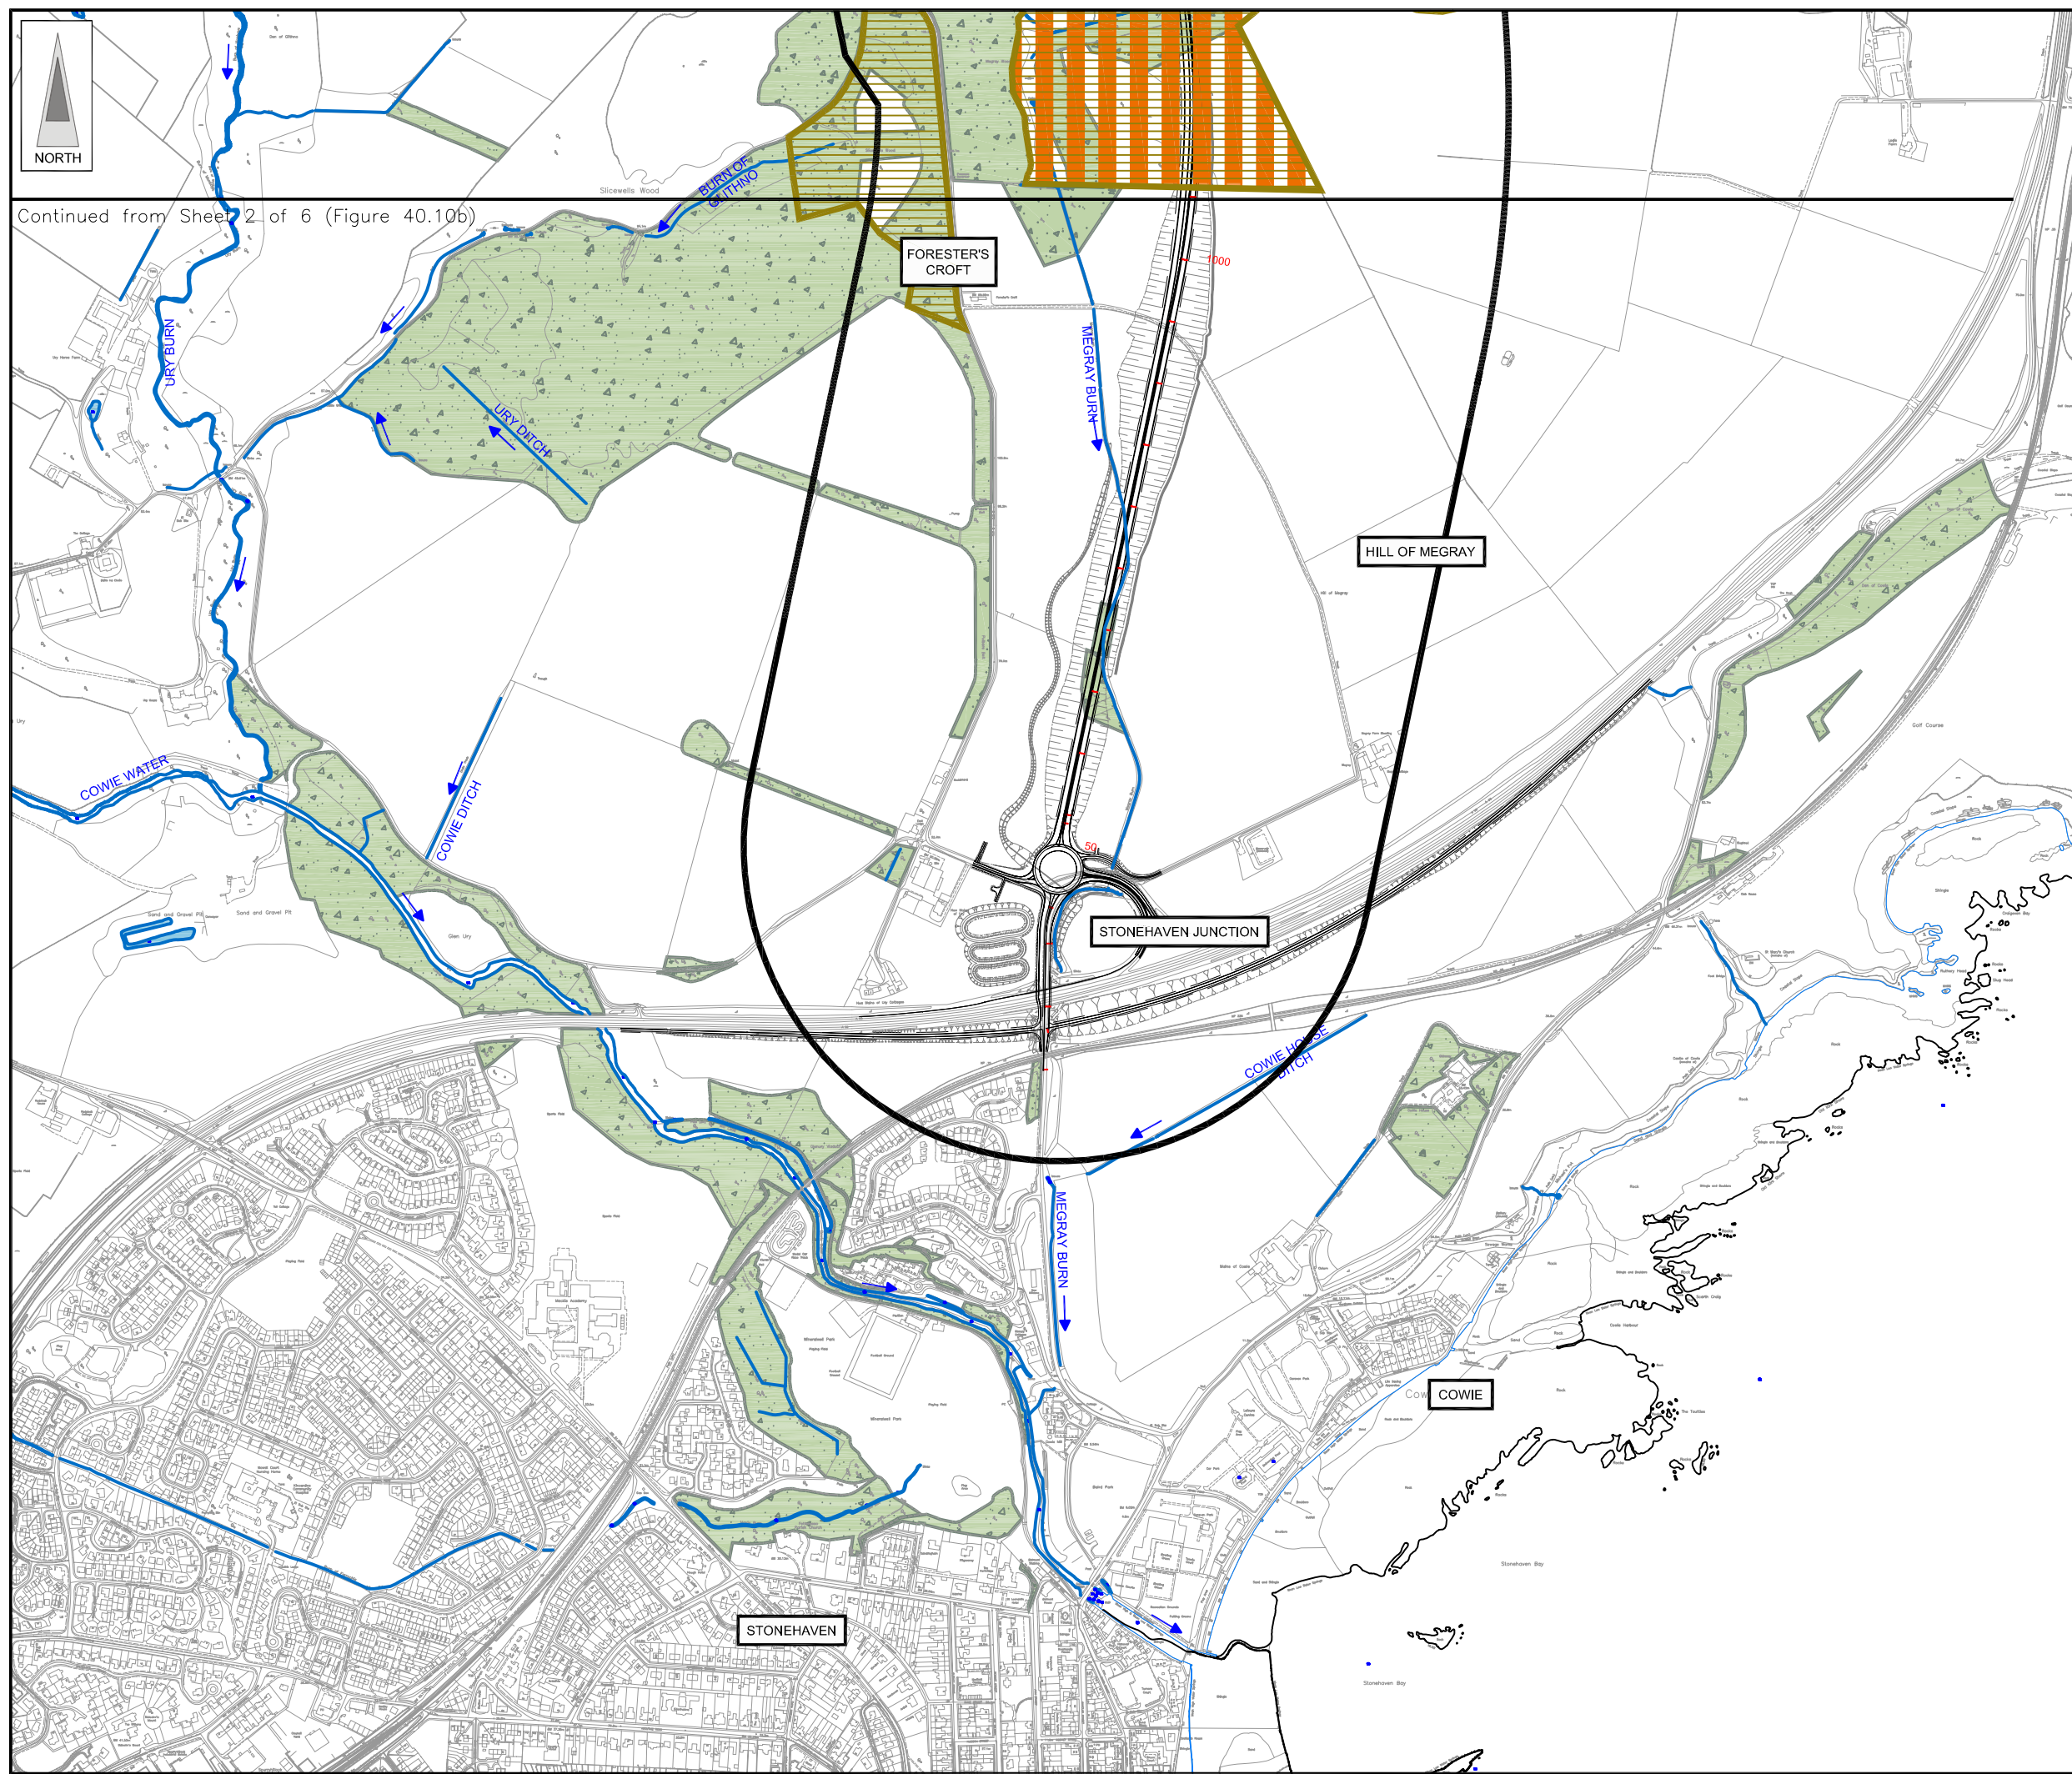


FIGURE 40.10a



- LEGEND**
-  Proposed Route  
(Engineering Profile 04/05/07)
  -  Indicative Study Area  
500m from centre of Proposed Route
  -  250m Buffer from Amphibian  
Survey Site(s)
  -  500m Buffer from Amphibian  
Survey Site(s)
  -  Woodland
  -  Watercourses
  -  Direction of Flow
  -  Waterbody
  -  Suitable Amphibian Habitat
  -  Suitable Reptile Habitat

Continued from Sheet 2 of 6 (Figure 40.10b)



Rev	Date	Purpose of Revision	Drwn	Chkd	Appd

**JE JACOBS**  
 95 Bothwell Street, Glasgow, G2 7HX, UK  
 Tel: 0141 204 2511 Fax: 0141 226 3109  
 www.jacobstabtie.com

Client: **Aberdeen Western Peripheral Route**

Project: **Aberdeen Western Peripheral Route  
Environmental Statement, Part D - Fastlink**



Title: **Amphibian & Reptile Habitat Areas  
Sheet 1 of 6**

Drawing Status	FINAL	Revisions	
JB No.	0010332	Date	July 2007
Figure No.	FIGURE 40.10a	Checked	CK
Scale	1:10,000	Approved	SH
Drawn	SHF		

This drawing is not to be used in whole or part other than for the intended purpose and project as defined on this drawing. Refer to the contract for full terms and conditions. Maps produced by Jacobs UK Ltd. This map should NOT be rescaled. Copyright reserved.

This map is based on Ordnance Survey material with the permission of Ordnance Survey on behalf of the controller of Her Majesty's Stationary Office. Crown copyright. Unauthorised reproduction infringes Crown copyright and may lead to prosecution or civil proceedings. Scottish Executive Licence Number, 100020540 (2007).

FIGURE 40.10b

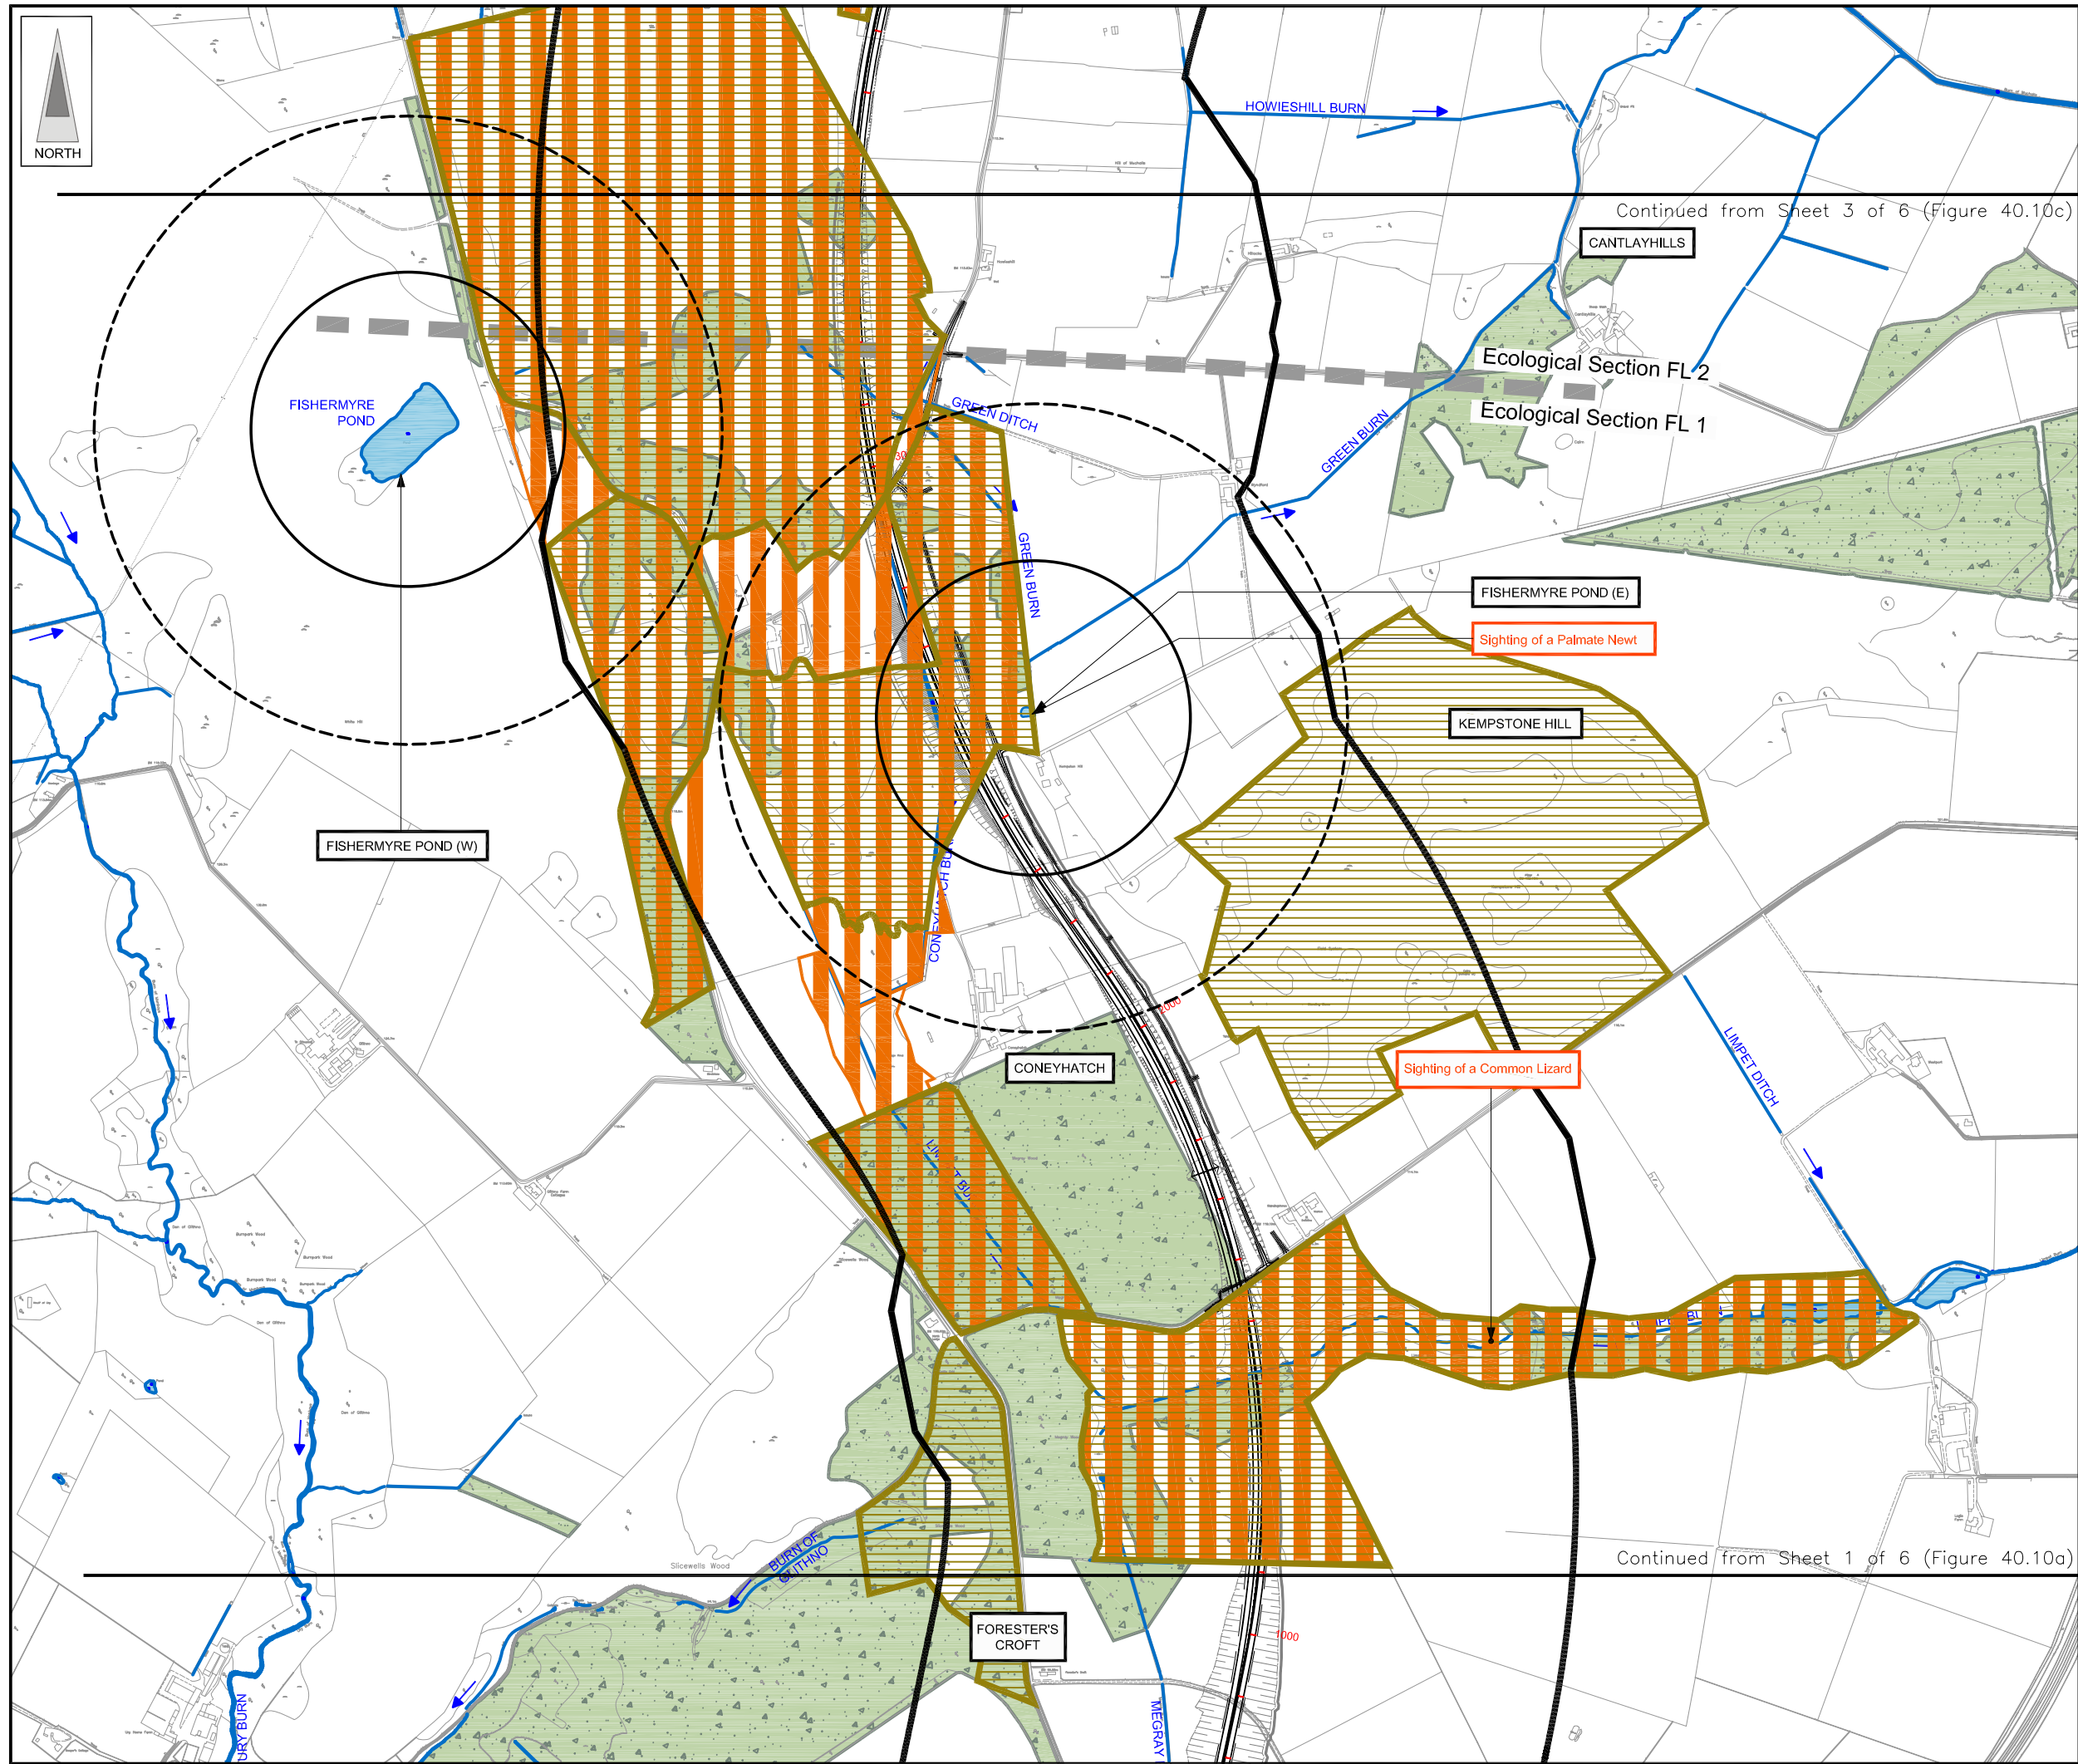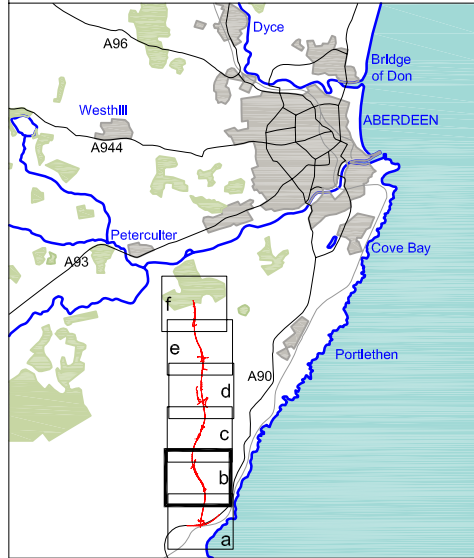

- LEGEND**
- Proposed Route (Engineering Profile 04/05/07)
  - Indicative Study Area 500m from centre of Proposed Route
  - 250m Buffer from Amphibian Survey Site(s)
  - 500m Buffer from Amphibian Survey Site(s)
  - Woodland
  - Watercourses
  - Direction of Flow
  - Waterbody
  - Suitable Amphibian Habitat
  - Suitable Reptile Habitat

Rev	Date	Purpose of Revision	Drwn	Chkd	Appd

**JE JACOBS**  
 95 Bothwell Street, Glasgow, G2 7HX, UK  
 Tel: 0141 204 2511 Fax: 0141 226 3109  
 www.jacobsbattle.com

Client: **Aberdeen Western Peripheral Route**



Project: **Aberdeen Western Peripheral Route Environmental Statement, Part D - Fastlink**

Title: **Amphibian & Reptile Habitat Areas Sheet 2 of 6**

Drawing Status	FINAL	Revisions	
JB No.	0010332	Date	July 2007
Figure No.	FIGURE 40.10b	Checked	CK
Scale	1:10,000	Approved	SH
Drawn	SHF		

This drawing is not to be used in whole or part other than for the intended purpose and project as defined on this drawing. Refer to the contract for full terms and conditions. Maps produced by Jacobs UK Ltd. This map should NOT be rescaled. Copyright reserved.

FIGURE 40.10c

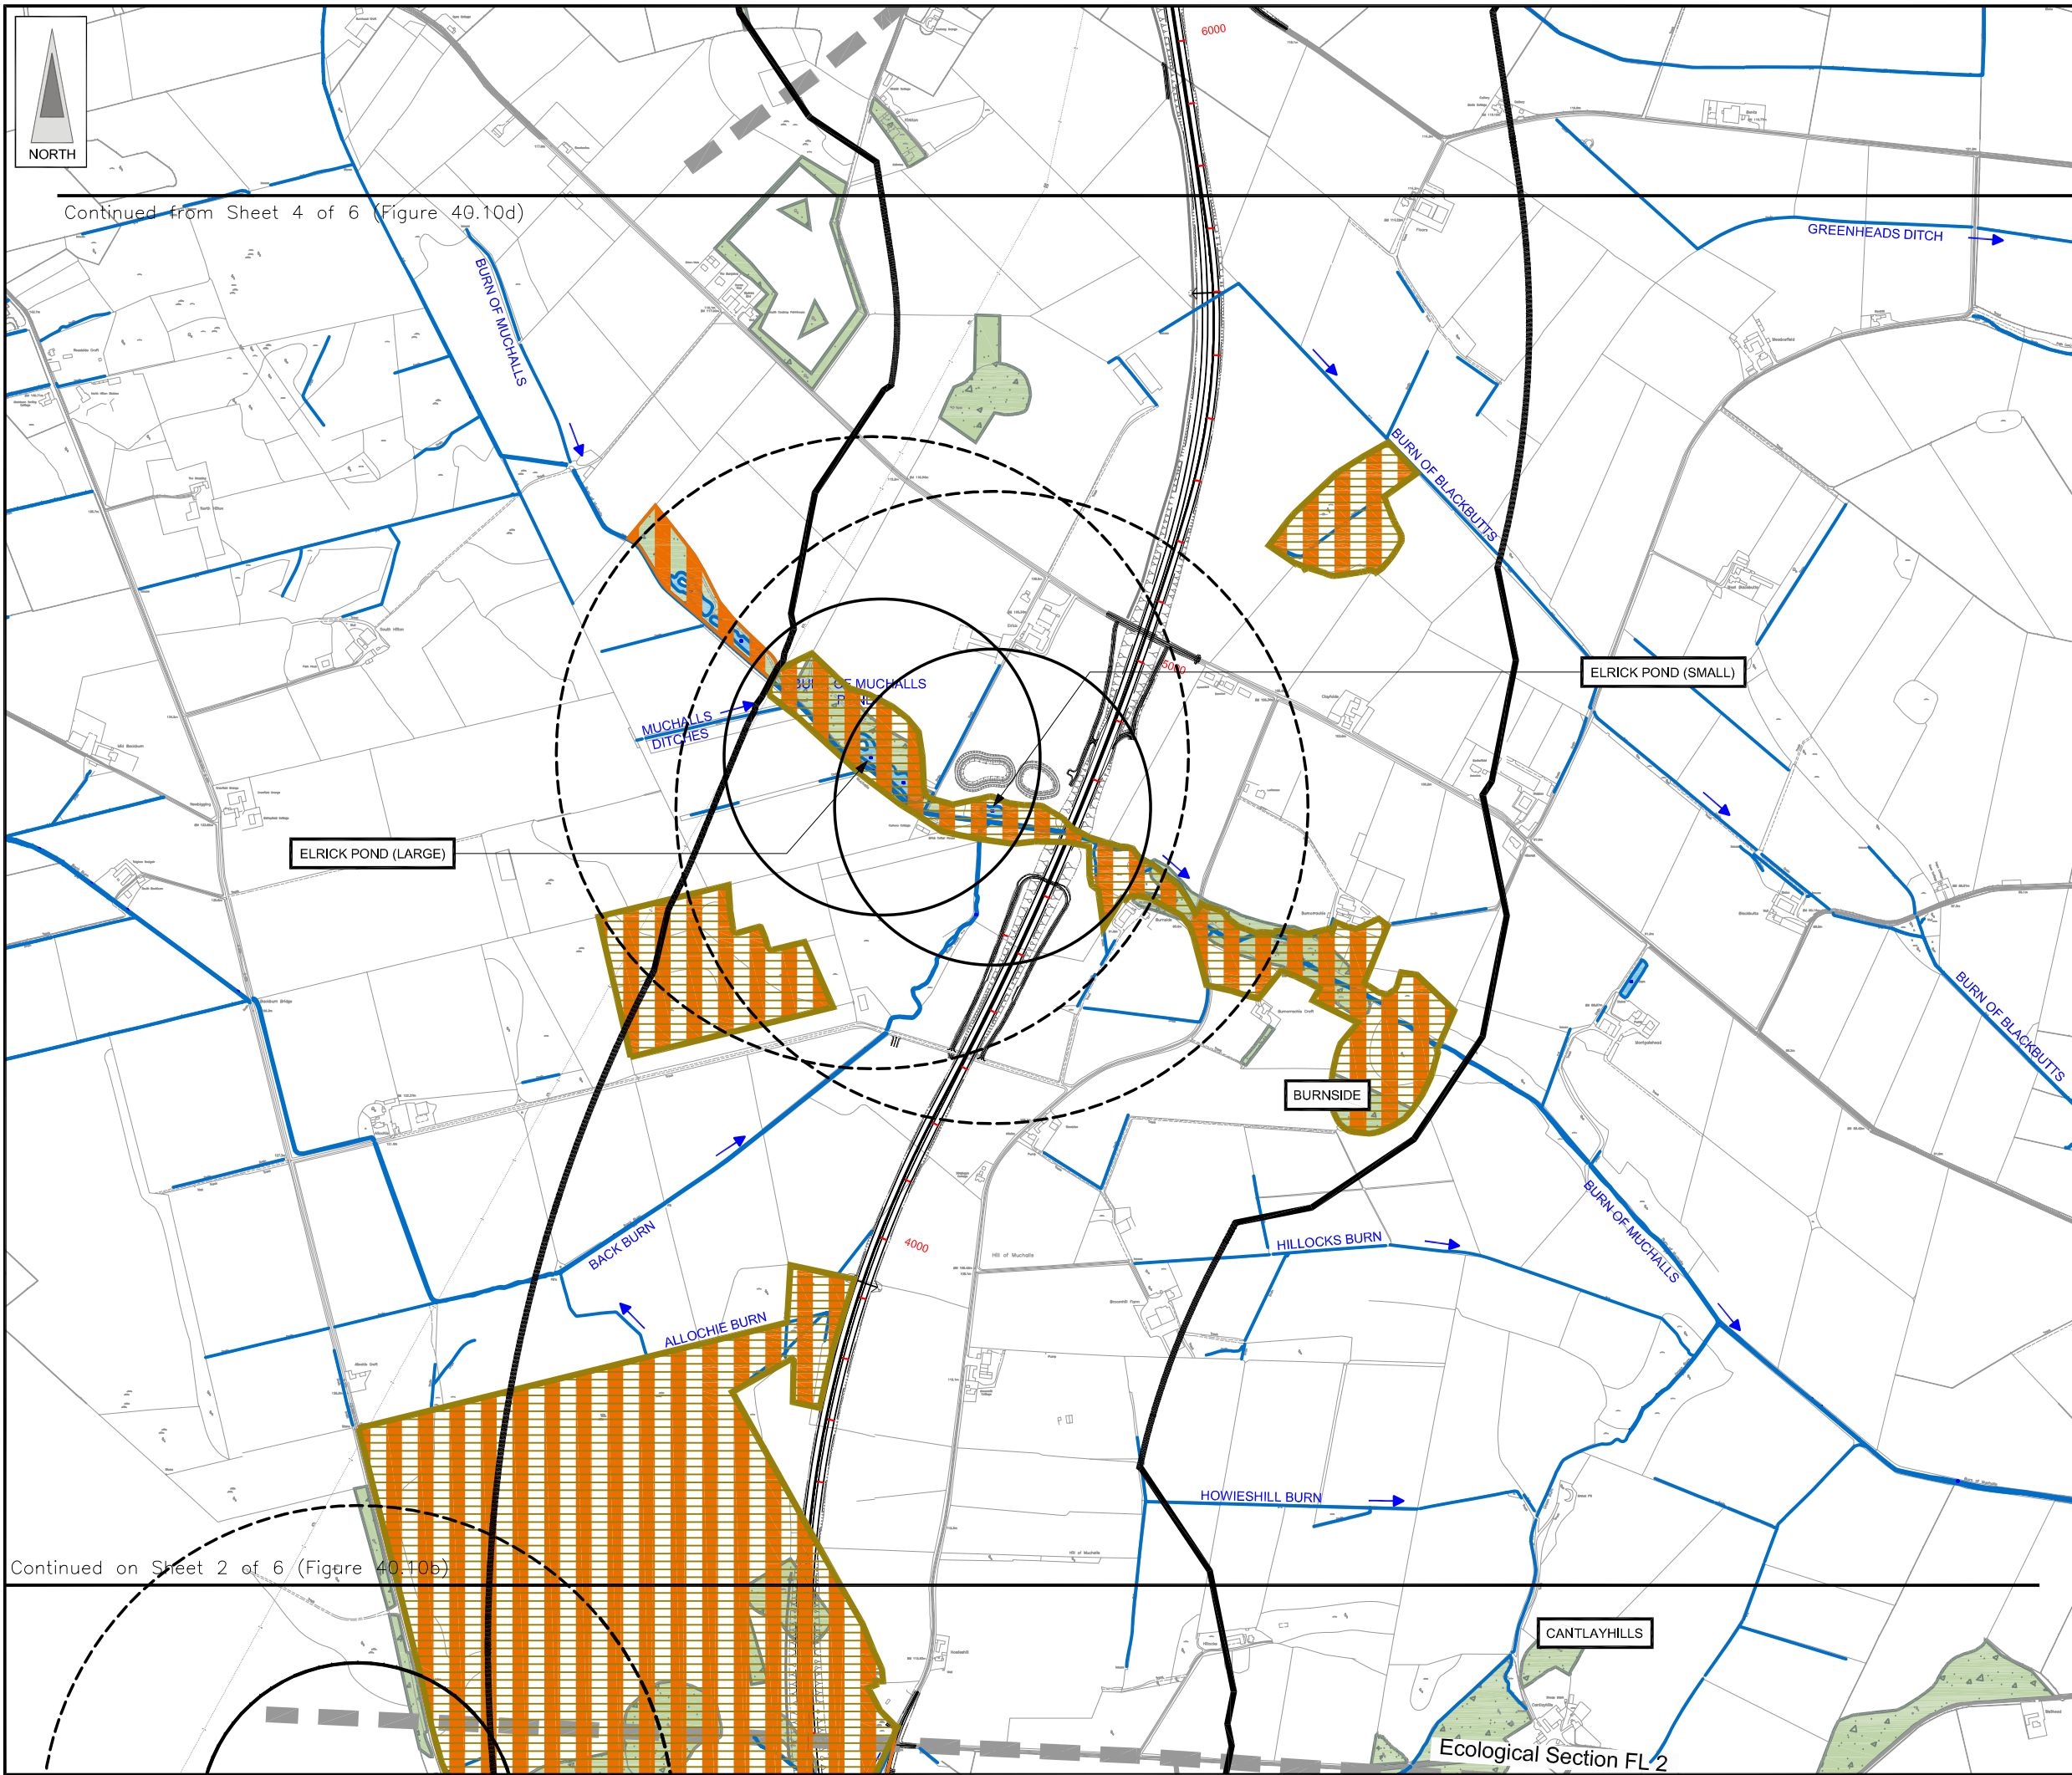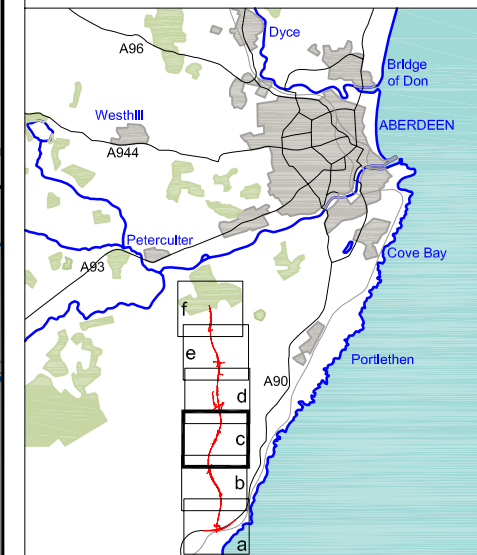

**LEGEND**

- Proposed Route (Engineering Profile 04/05/07)
- Indicative Study Area 500m from centre of Proposed Route
- 250m Buffer from Amphibian Survey Site(s)
- 500m Buffer from Amphibian Survey Site(s)
- Woodland
- Watercourses
- Direction of Flow
- Waterbody
- Suitable Amphibian Habitat
- Suitable Reptile Habitat

Rev	Date	Purpose of Revision	Drwn	Chkd	Appd

**JE JACOBS**  
 95 Bothwell Street, Glasgow, G2 7HX, UK  
 Tel: 0141 204 2511 Fax: 0141 226 3109  
 www.jacobsabtie.com

Client: **Aberdeen Western Peripheral Route**

Project: **Aberdeen Western Peripheral Route Environmental Statement, Part D - Fastlink**

Title: **Amphibian & Reptile Habitat Areas Sheet 3 of 6**



Drawing Status	FINAL	Revisions	
JB No.	0010332	Date	July 2007
Figure No.	FIGURE 40.10c	Checked	CK
Scale	1:10,000	Approved	SH
Drawn	SHF		

Continued from Sheet 4 of 6 (Figure 40.10d)

Continued on Sheet 2 of 6 (Figure 40.10b)

This map is based on Ordnance Survey material with the permission of Ordnance Survey on behalf of the controller of Her Majesty's Stationary Office. Unauthorised reproduction infringes Crown copyright and may lead to prosecution or civil proceedings. Scottish Executive Licence Number, 100020540 (2007).

FIGURE 40.10d

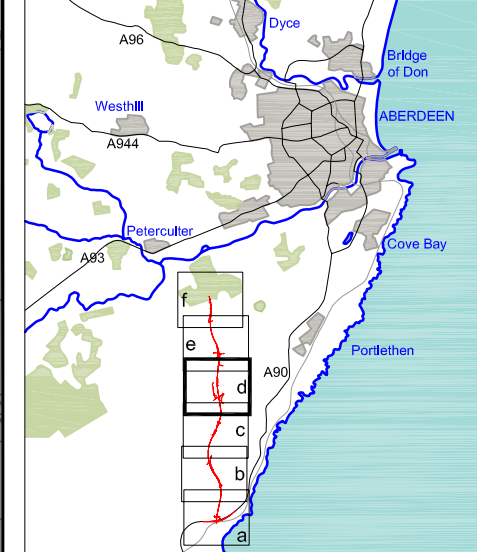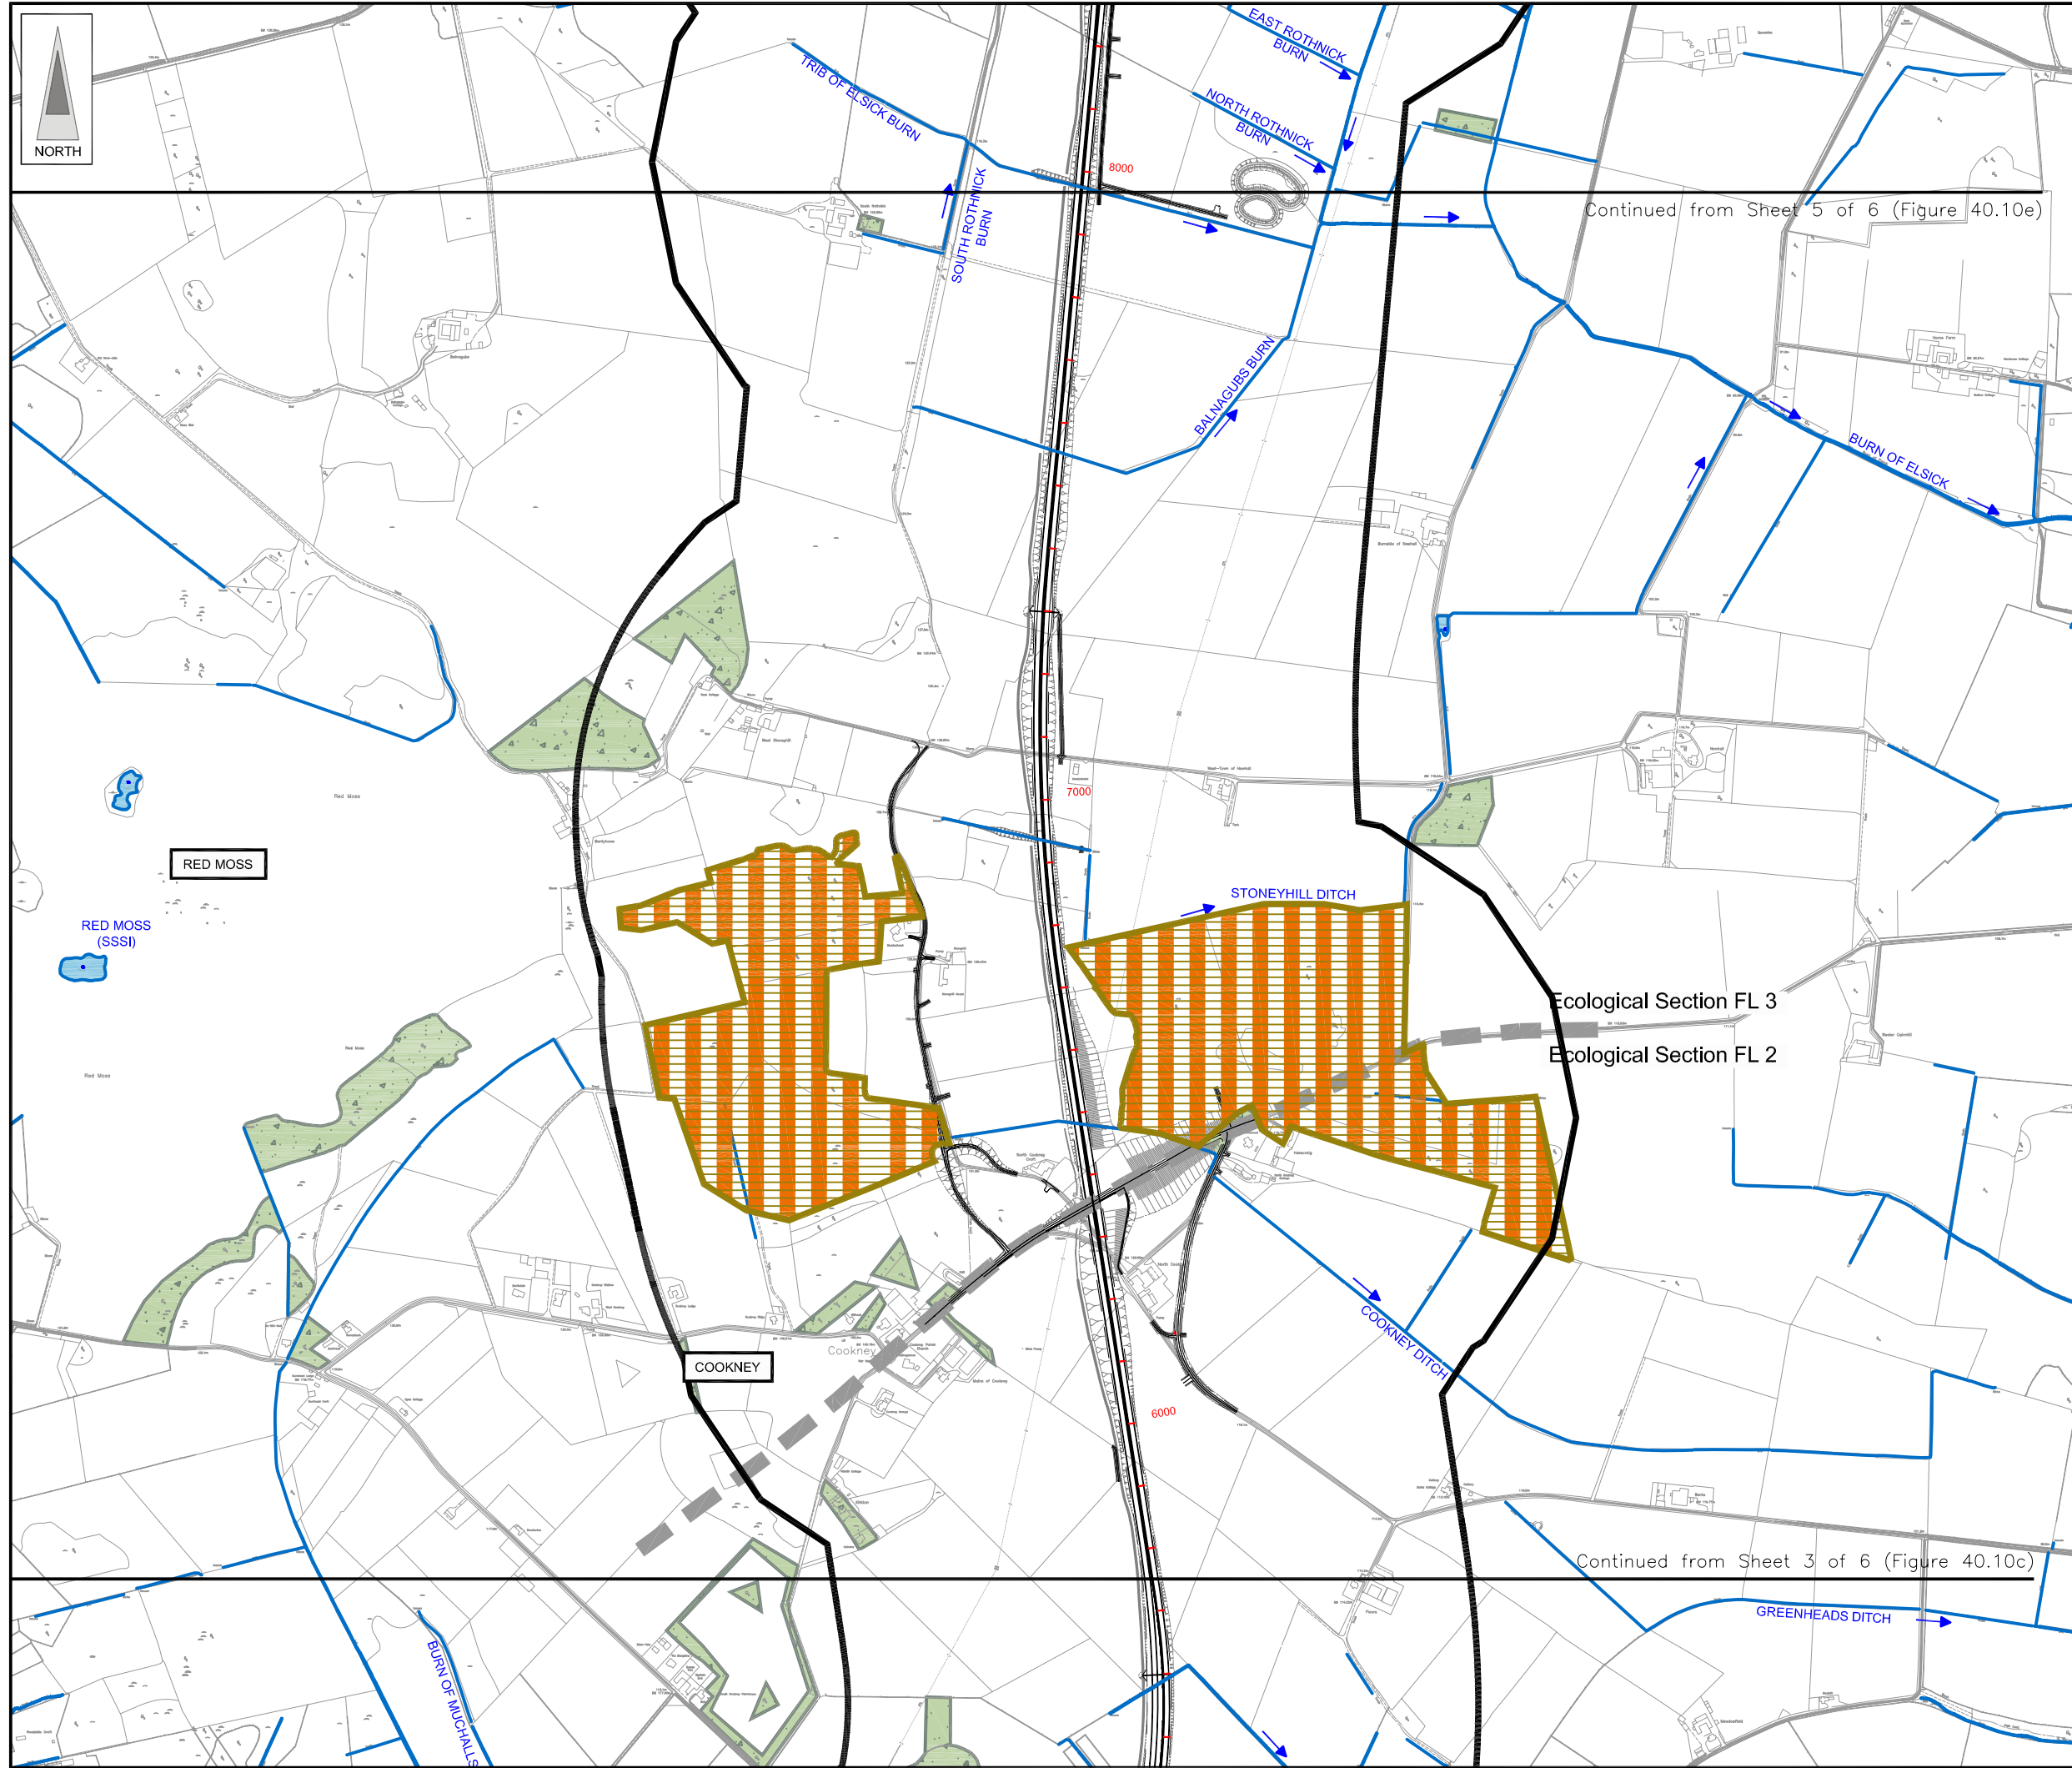

- LEGEND**
- Proposed Route  
(Engineering Profile 04/05/07)
  - Indicative Study Area  
500m from centre of Proposed Route
  - 250m Buffer from Amphibian Survey Site(s)
  - 500m Buffer from Amphibian Survey Site(s)
  - Woodland
  - Watercourses
  - Direction of Flow
  - Waterbody
  - Suitable Amphibian Habitat
  - Suitable Reptile Habitat

Rev	Date	Purpose of Revision	Drwn	Chkd	Appd

**JE JACOBS**  
 95 Bothwell Street, Glasgow, G2 7HX, UK  
 Tel: 0141 204 2511 Fax: 0141 226 3109  
 www.jacobstabtie.com

Client: **Aberdeen Western Peripheral Route**


Project: **Aberdeen Western Peripheral Route  
Environmental Statement, Part D - Fastlink**

Title: **Amphibian & Reptile Habitat Areas  
Sheet 4 of 6**




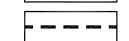




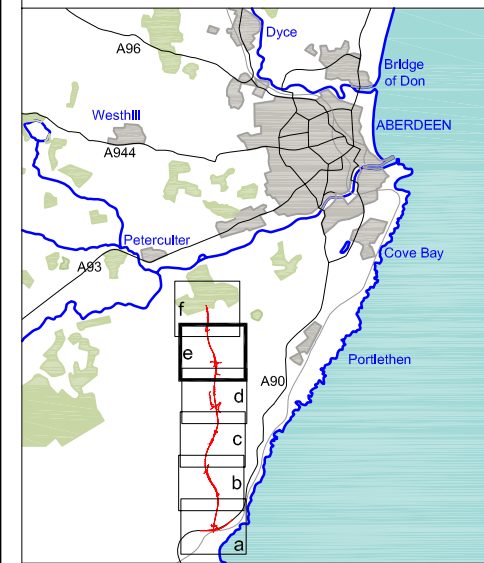

Drawing Status	FINAL	Revisions	
JB No.	0010332	Date	July 2007
Figure No.	FIGURE 40.10d	Checked	CK
Scale	1:10,000	Approved	SH
Drawn	SHF		


This map is based on Ordnance Survey material with the permission of Ordnance Survey on behalf of the controller of Her Majesty's Stationary Office. Unauthorised reproduction infringes Crown copyright and may lead to prosecution or civil proceedings. Scottish Executive Licence Number, 100020540 (2007).

FIGURE 40.10e



LEGEND

-  Proposed Route  
(Engineering Profile 04/05/07)
-  Indicative Study Area  
500m from centre of Proposed Route
-  250m Buffer from Amphibian  
Survey Site(s)
-  500m Buffer from Amphibian  
Survey Site(s)
-  Woodland
-  Watercourses
-  Direction of Flow
-  Waterbody
-  Suitable Amphibian Habitat
-  Suitable Reptile Habitat

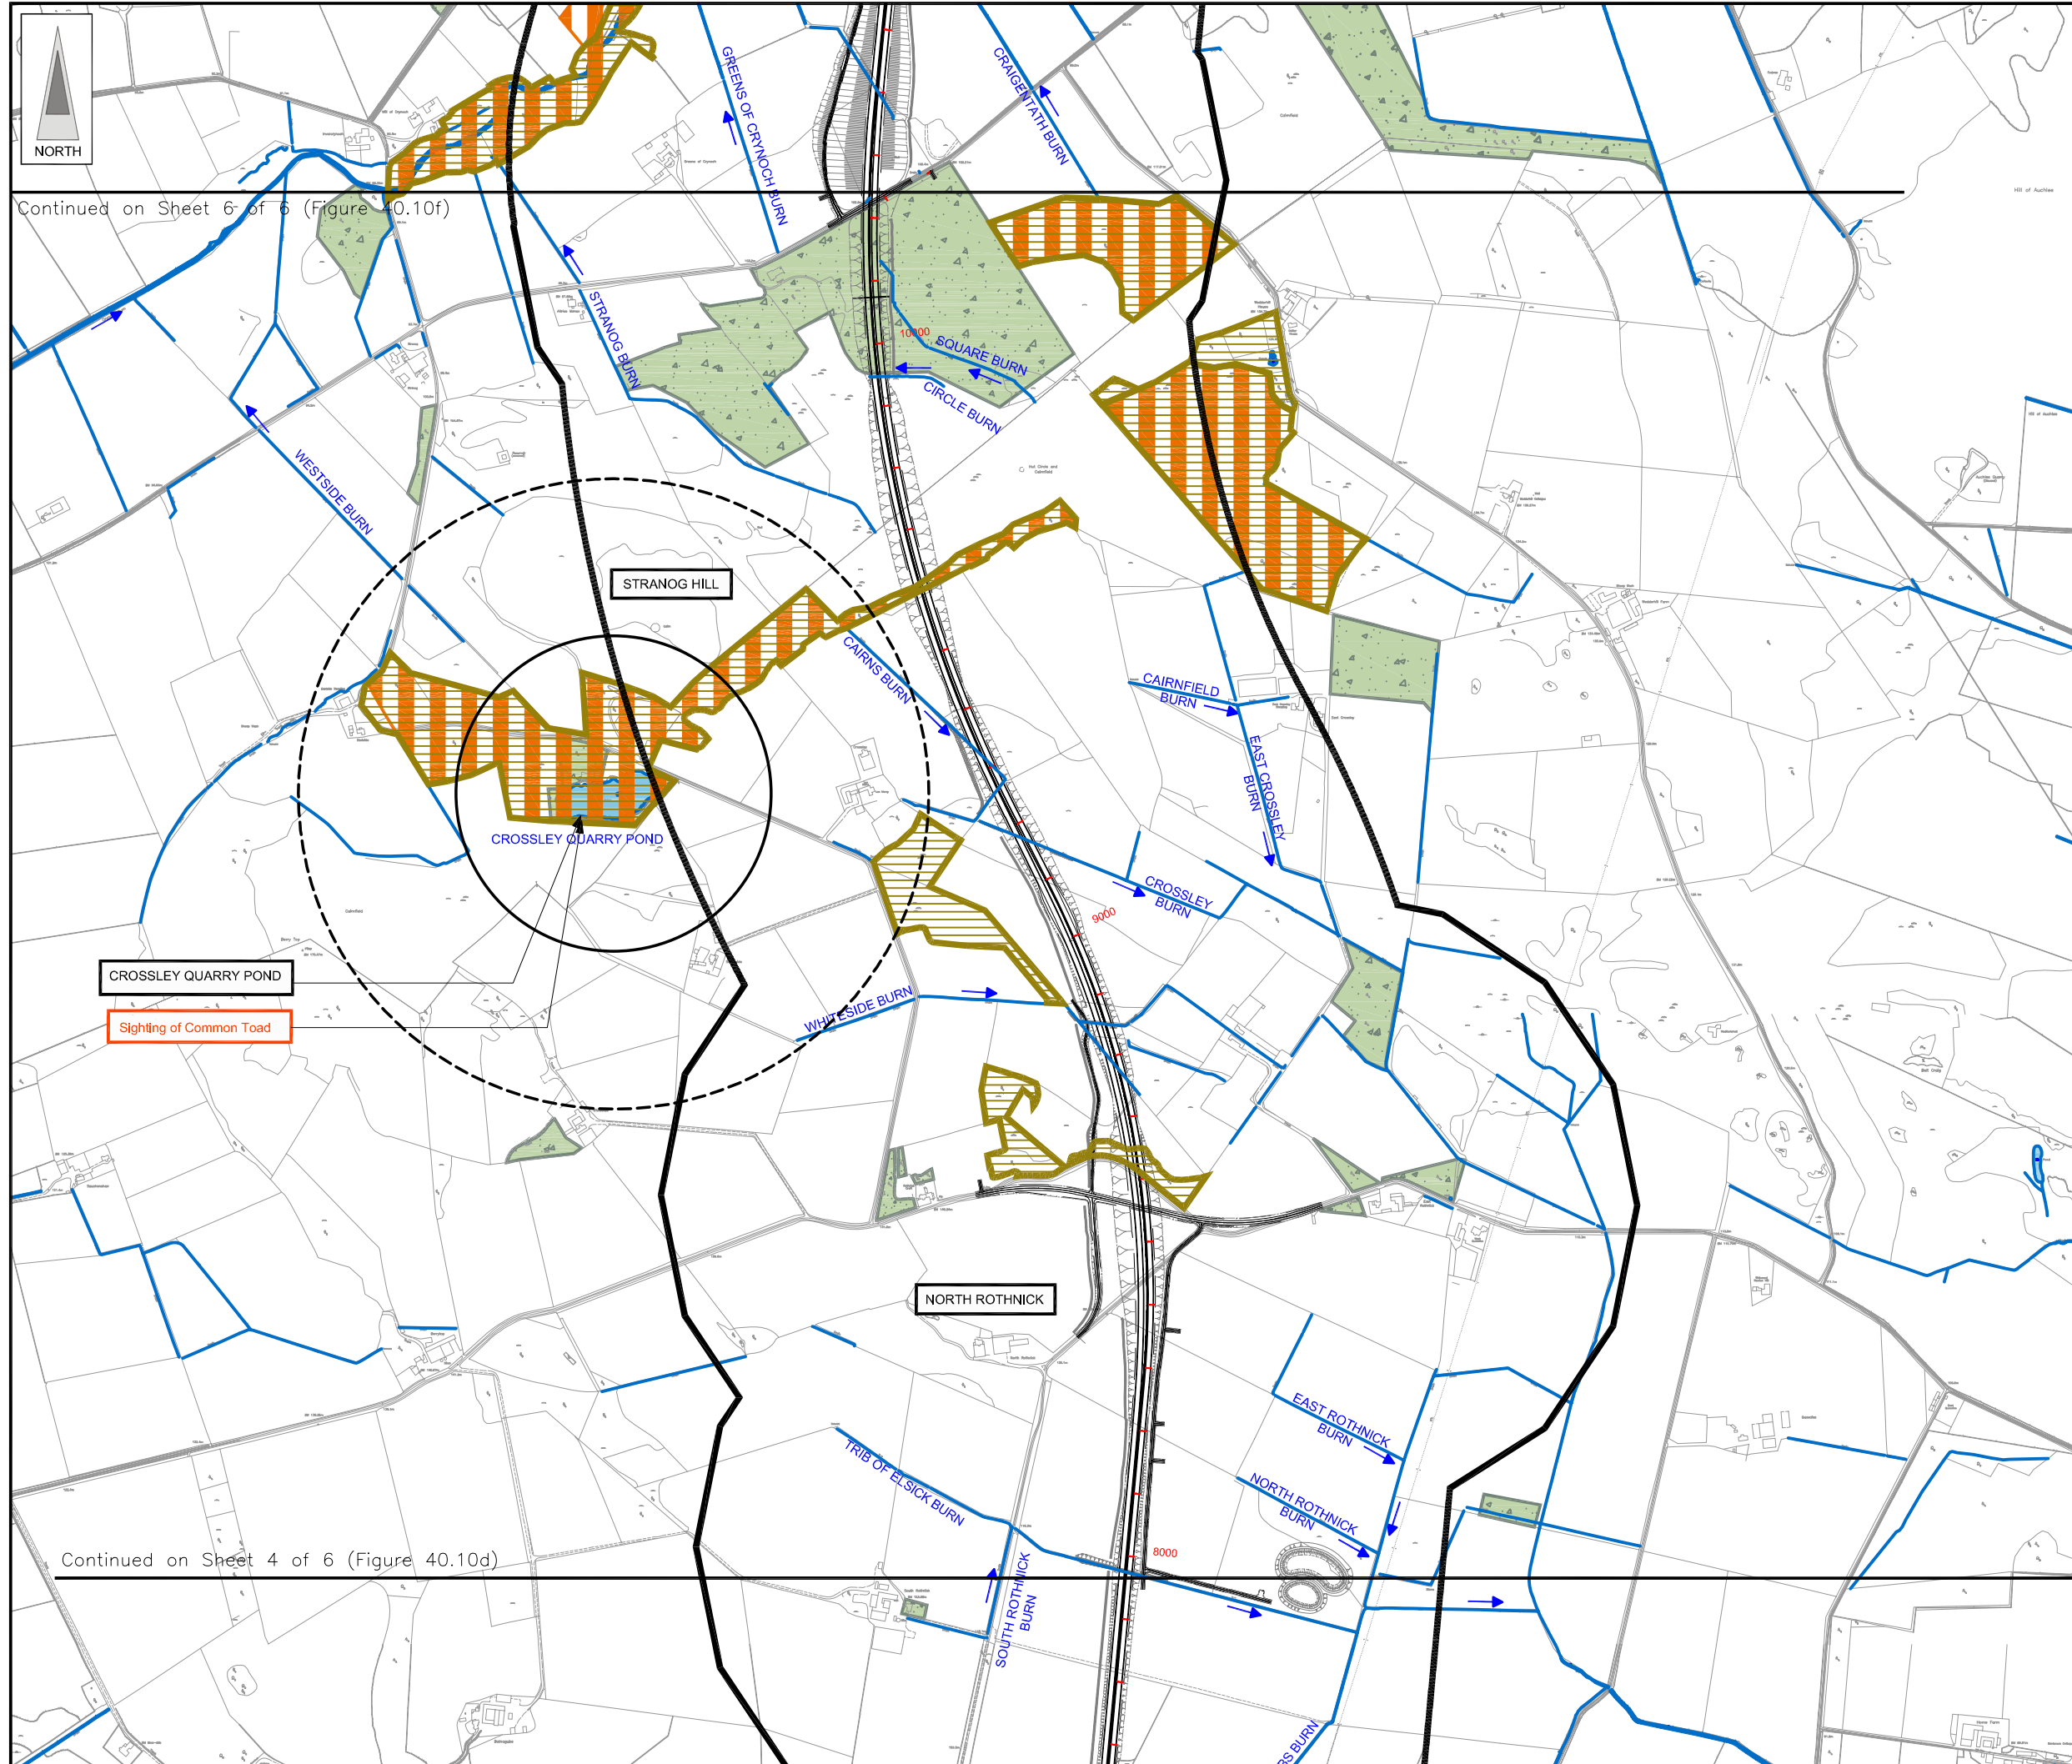

Continued on Sheet 6 of 6 (Figure 40.10f)

Continued on Sheet 4 of 6 (Figure 40.10d)

Rev	Date	Purpose of Revision	Drwn	Chkd	Appd


**JE JACOBS**  
 95 Bothwell Street, Glasgow, G2 7HX, UK  
 Tel: 0141 204 2511 Fax: 0141 226 3109  
 www.jacobstabble.com

Client: **Aberdeen Western Peripheral Route**

Project: **Aberdeen Western Peripheral Route  
Environmental Statement, Part D - Fastlink**



Title: **Amphibian & Reptile Habitat Areas  
Sheet 5 of 6**

Drawing Status	FINAL	Revisions	
JB No.	0010332	Date	July 2007
Figure No.	FIGURE 40.10e	Checked	CK
Scale	1:10,000	Approved	SH
Drawn	SHF		

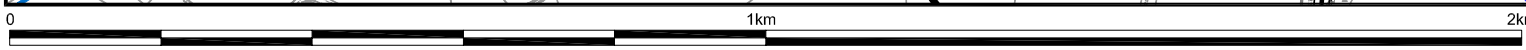

This map is based on Ordnance Survey material with the permission of Ordnance Survey on behalf of the controller of Her Majesty's Stationary Office. Unauthorised reproduction infringes Crown copyright and may lead to prosecution or civil proceedings. Scottish Executive Licence Number, 100020540 (2007).  
 This drawing is not to be used in whole or part other than for the intended purpose and project as defined on this drawing. Refer to the contract for full terms and conditions. Maps produced by Jacobs UK Ltd. This map should NOT be rescaled. Copyright reserved.

FIGURE 40.10f

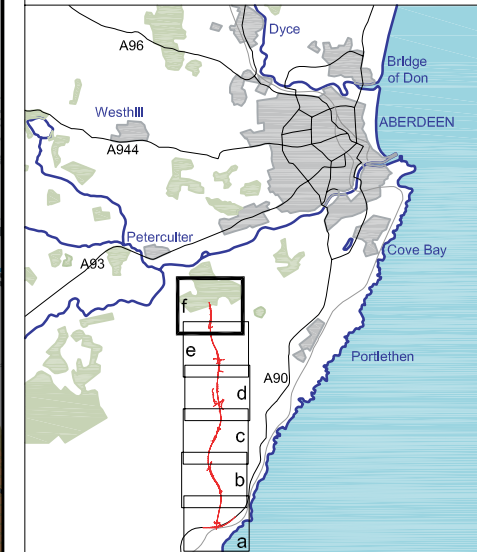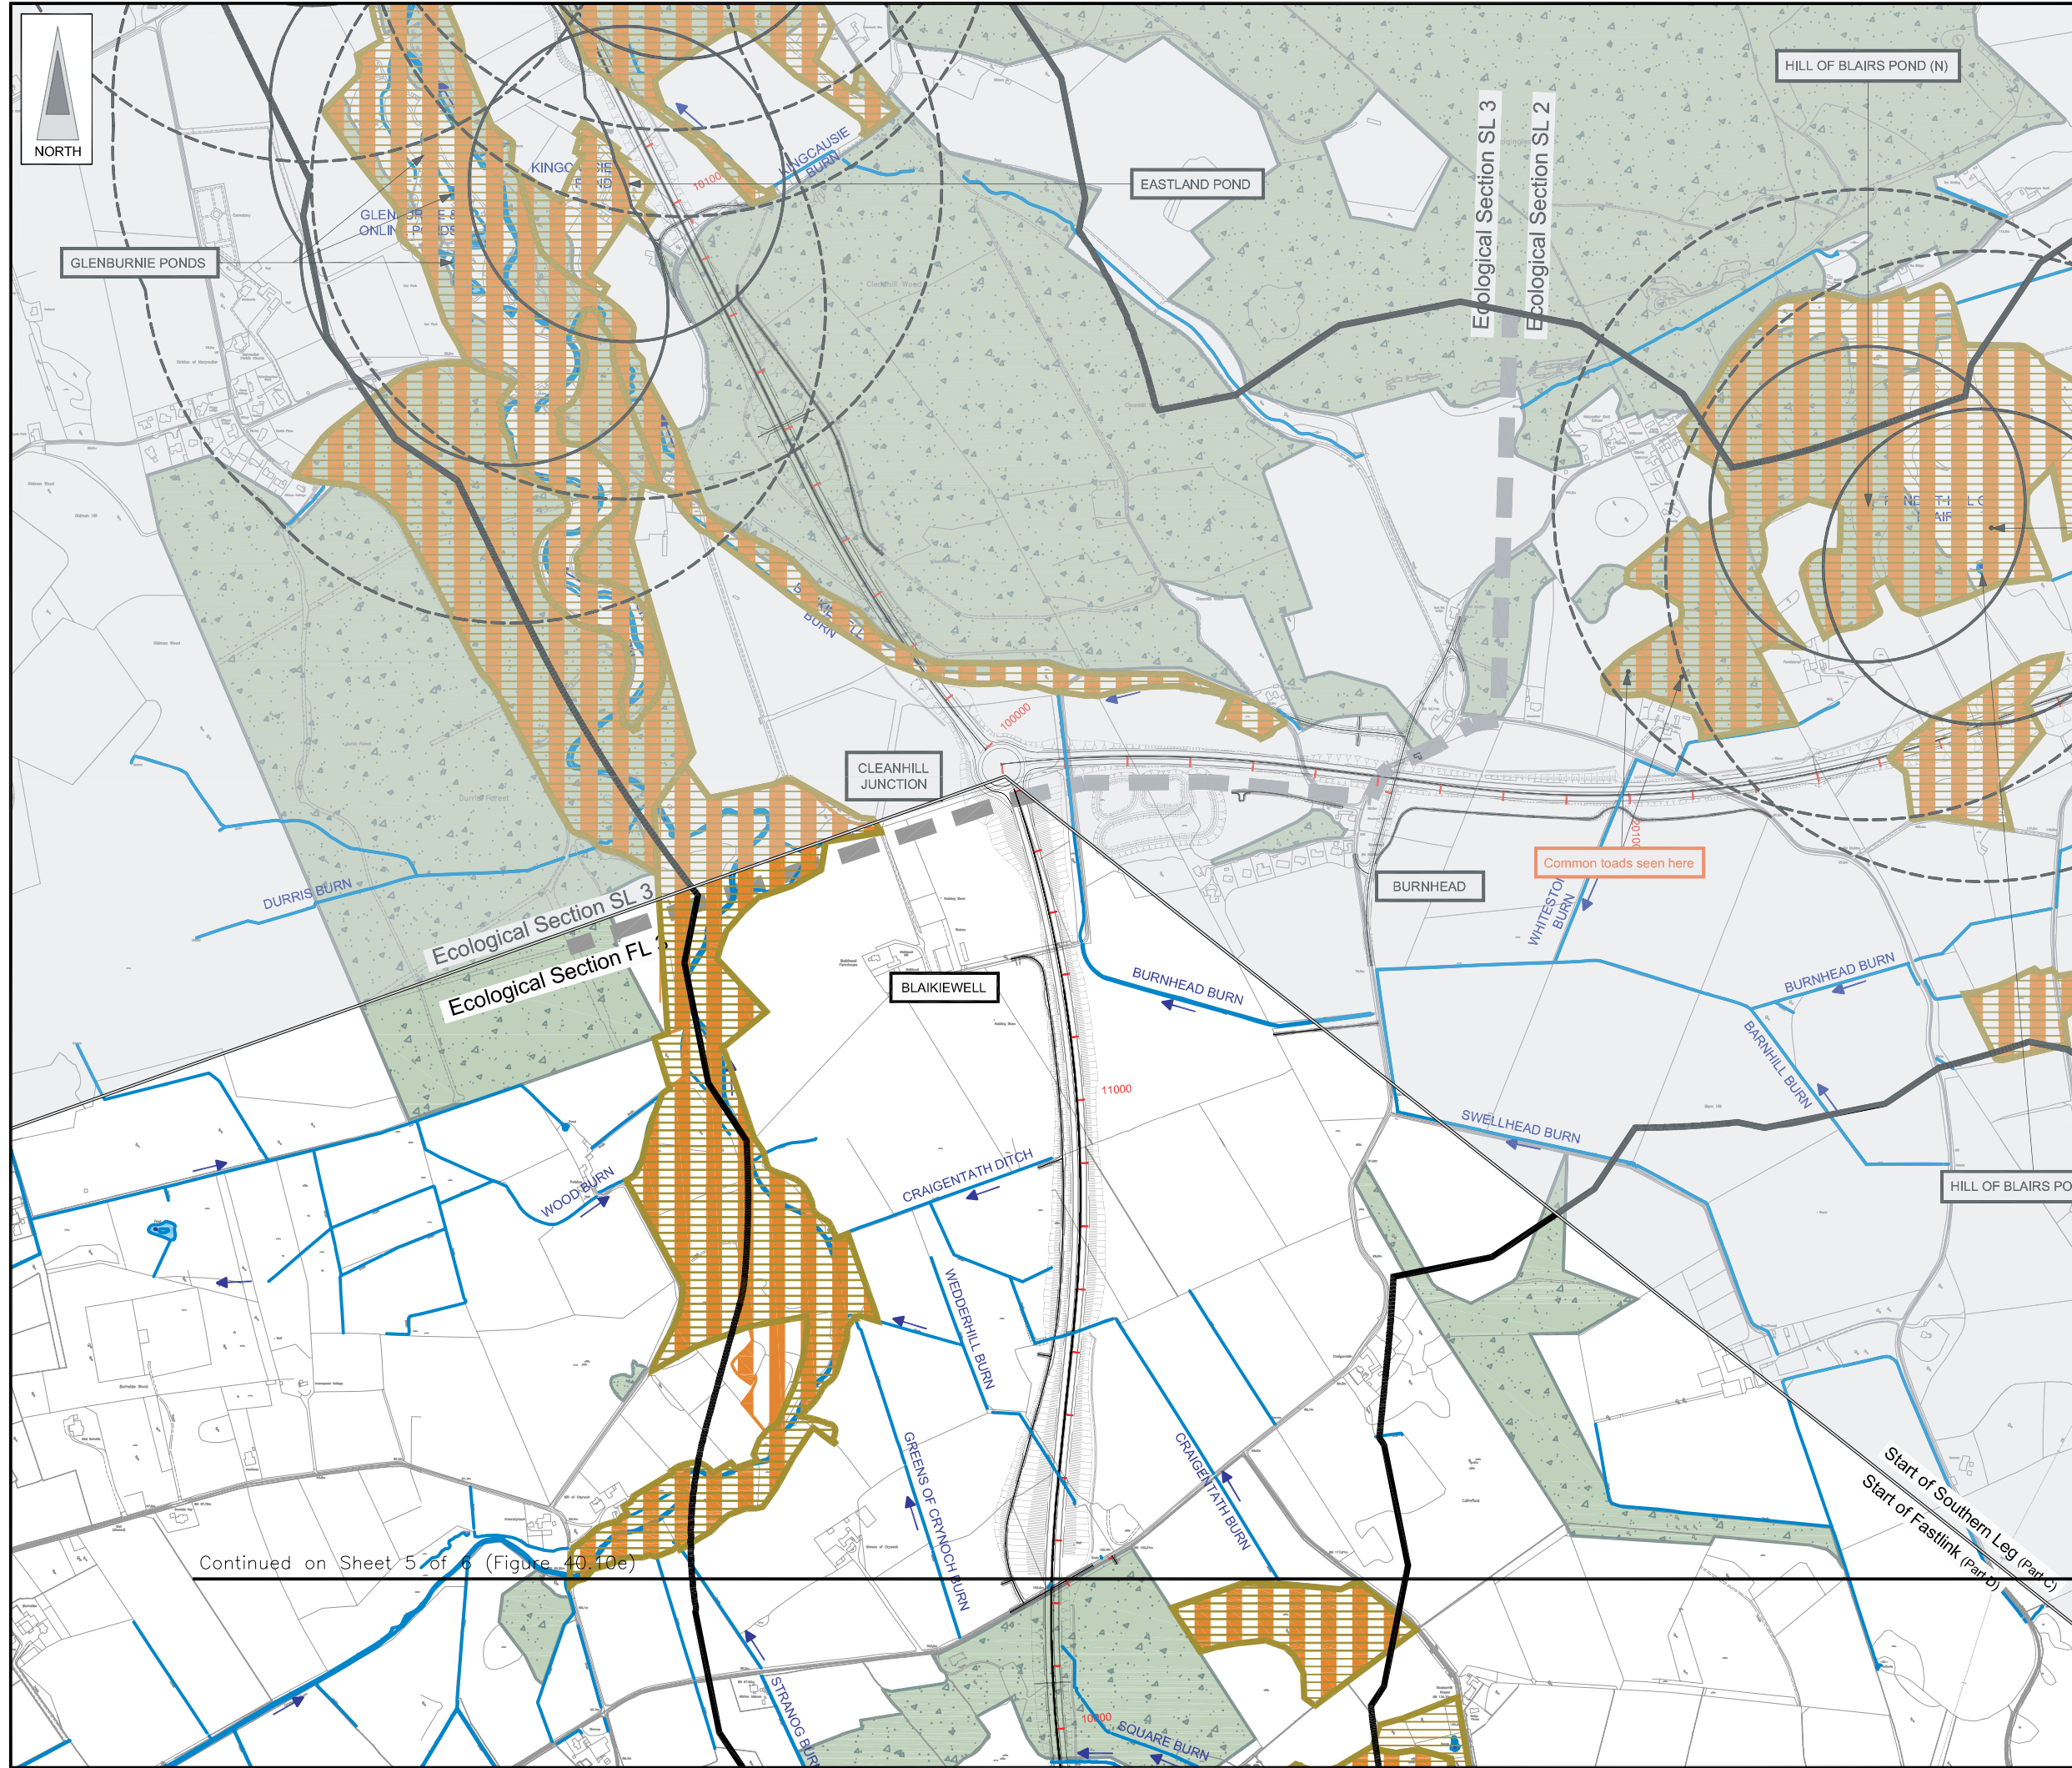

- LEGEND**
- Proposed Route (Engineering Profile 04/05/07)
  - Indicative Study Area 500m from centre of Proposed Route
  - 250m Buffer from Amphibian Survey Site(s)
  - 500m Buffer from Amphibian Survey Site(s)
  - Woodland
  - Watercourses
  - Direction of Flow
  - Waterbody
  - Suitable Amphibian Habitat
  - Suitable Reptile Habitat

Continued on Sheet 5 of 6 (Figure 40.10e)

Start of Southern Leg (Part B)  
Start of Fastlink (Part B)

Rev	Date	Purpose of Revision	Drwn	Chkd	Appd

**JE JACOBS**  
 95 Bothwell Street, Glasgow, G2 7HX, UK  
 Tel: 0141 204 2511 Fax: 0141 226 3109  
 www.jacobstabble.com

Client: **Aberdeen Western Peripheral Route**

Project: **Aberdeen Western Peripheral Route Environmental Statement, Part D - Fastlink**

Title: **Amphibian & Reptile Habitat Areas Sheet 6 of 6**

Drawing Status: FINAL	Revisions:
JB No. 0010332	Date: July 2007
Figure No. FIGURE 40.10f	Checked: CK
Scale: 1:10,000	Approved: SH
Drawn: SHF	Signature: SH

This map is based on Ordnance Survey material with the permission of Ordnance Survey on behalf of the controller of Her Majesty's Stationery Office. Crown copyright. Unauthorised reproduction infringes Crown copyright and may lead to prosecution or civil proceedings. Scottish Executive Licence Number, 100020540 (2007). This drawing is not to be used in whole or part other than for the intended purpose and project as defined on this drawing. Refer to the contract for full terms and conditions. Maps produced by Jacobs UK Ltd. This map should NOT be rescaled. Copyright reserved.