


Typical Cross Section
 Dual Two Lane Motorway (D2M) with Widened Hard Shoulder

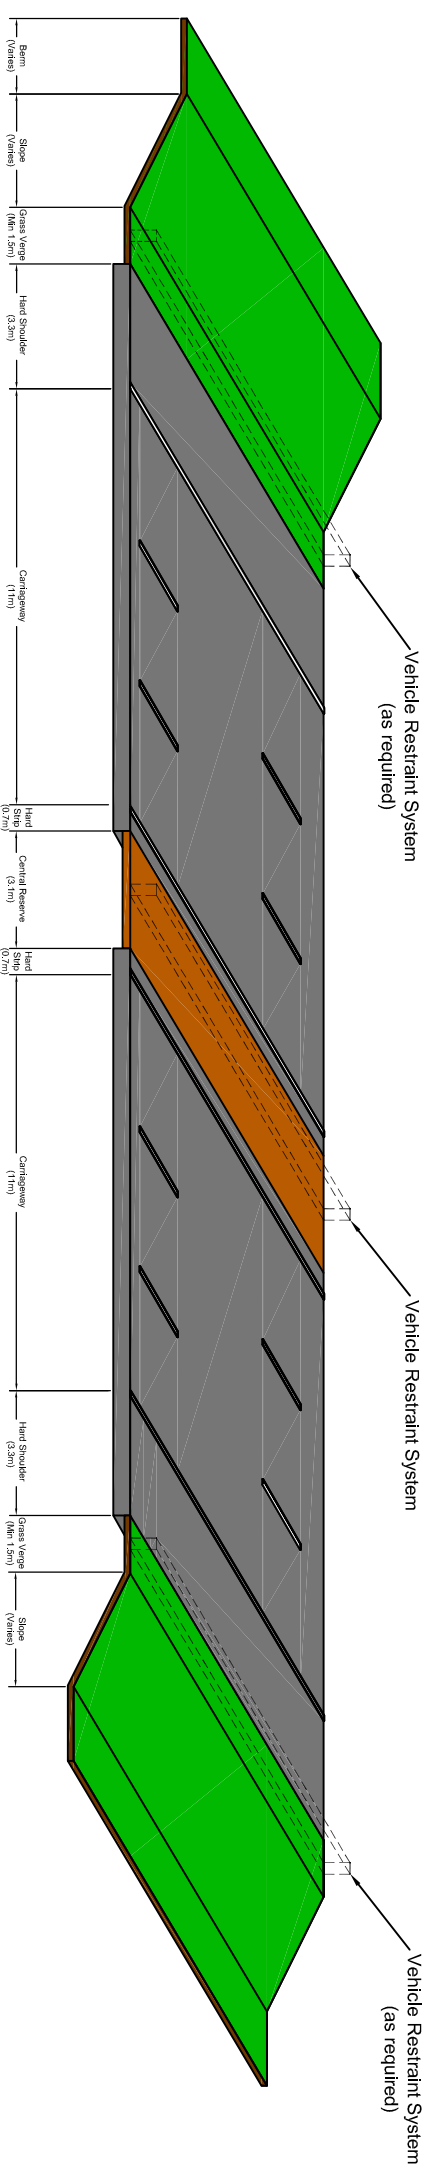

Typical Cross Section
 Dual Three Lane Motorway (D3M)

Rev	Rev. Date	Purpose of revision	Drawn	Checked	Reviewed	Approved
0	18/09/20	For Information	RS	MS	ES	AAJ



A member of The Scottish Government

JACOBS ARUP

Project
FORTH REPLACEMENT CROSSING

Drawing title
**DMRB STAGE 3 REPORT
 TYPICAL CROSS SECTIONS
 MAINLINE CARRIAGEWAY**

FOR INFORMATION

Scale
 1:200 @ A3
 DO NOT SCALE

Client no.
 RD 001675

Drawing number
FIGURE 3.1

Rev
0