



Legend


Plan

Mainline Features:

- Proposed Carriageway
- Verge
- Embankment
- Cutting

Long section

- Proposed Design Level

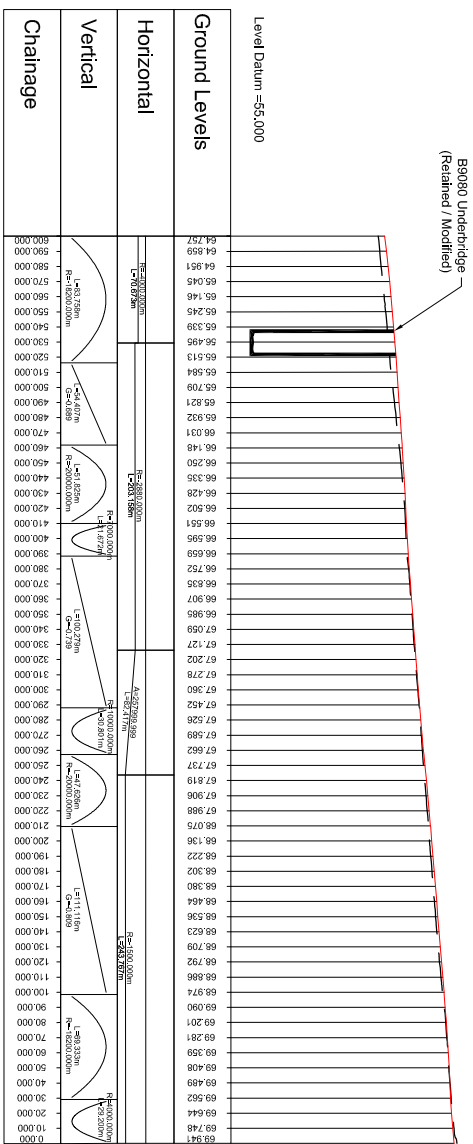

FOR INFORMATION

JACOBS ARUP

TRANSPORT SCOTLAND

The Scottish Government

FORTH REPLACEMENT CROSSING

DMRB STAGE 3 REPORT

M9 JUNCTION 1A

PLAN AND LONG SECTION

SHEET 3 OF 3

Scale 1:5000 @ A3
 Client no. RD 001675
 Drawing number 0

FOR INFORMATION

DO NOT SCALE

0

Legend

Plan

Mainline Features:

- Proposed Carriageway
- Verge
- Embankment
- Cutting

Long section

- Proposed Design Level