


FIGURE 3.9



This map is based on Ordnance Survey material with the permission of Ordnance Survey on behalf of the Controller of Her Majesty's Stationery Office © Crown copyright. Unauthorised reproduction infringes Crown copyright and may lead to prosecution or civil proceedings. Scottish Government (16025242 2005)

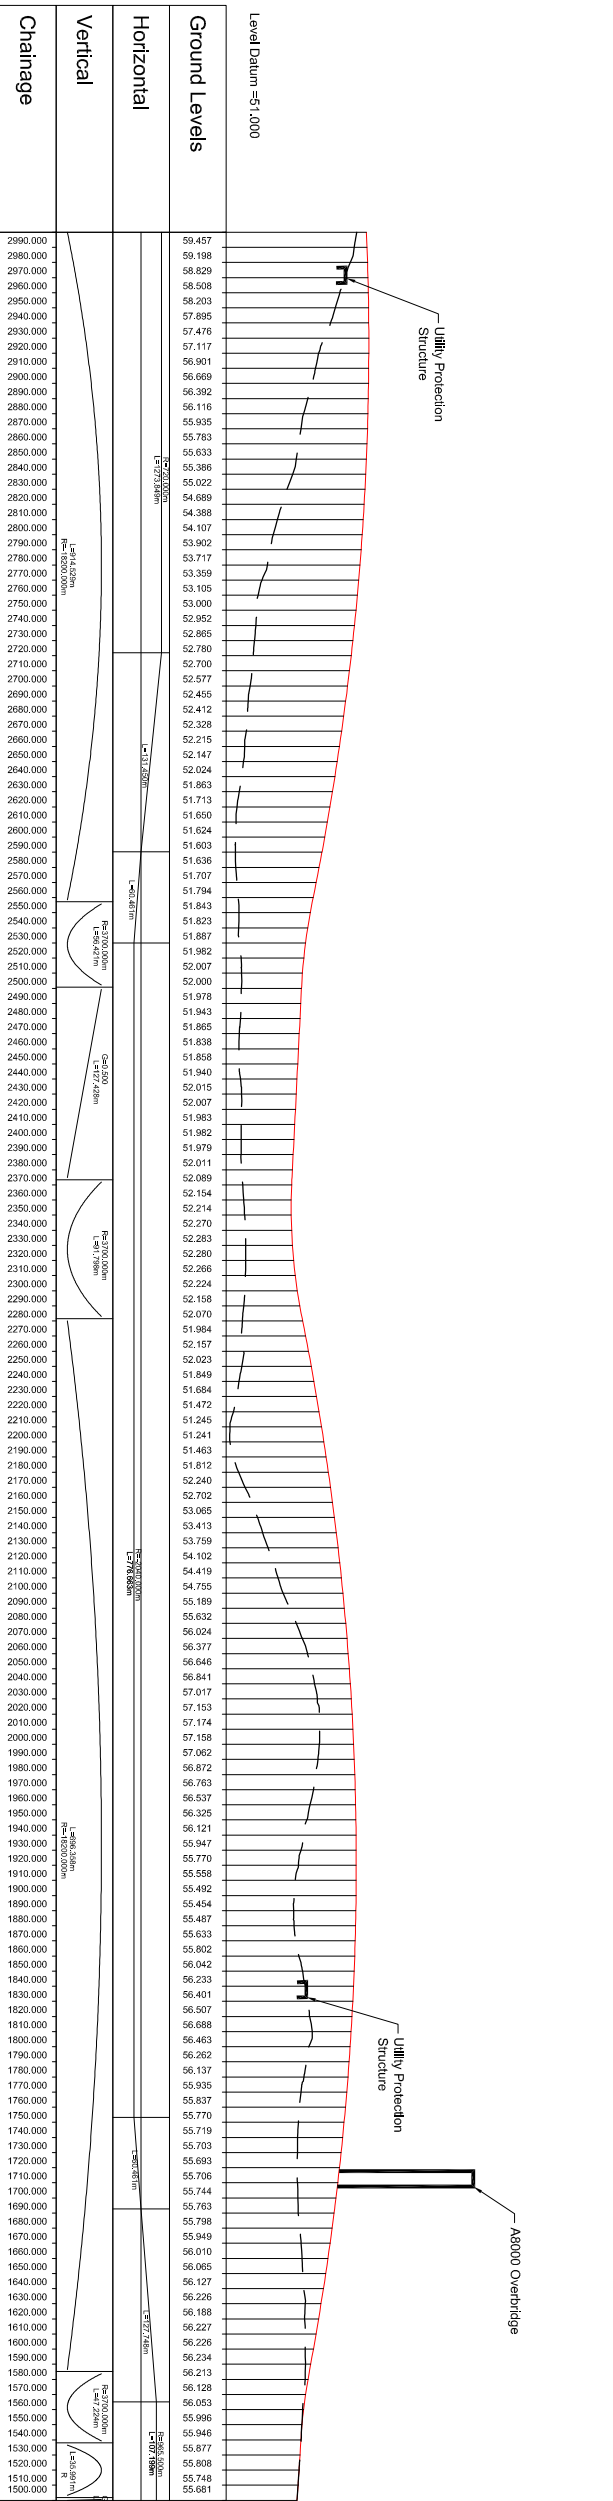

South Mainline Long Section ch 1500 to 3000
Scale 1:5,000 Horizontal, 1:500 Vertical

Legend

Plan

Mainline Features:

- Proposed Carriageway
- Verge
- Embankment
- Cutting

Long section

- Proposed Design Level

| Rev | Rev. Date | Purpose of revision | Drawn | Checked | Reviewed | Approved |
|-----|-----------|---------------------|-------|---------|----------|----------|
| 0 | 18/09/09 | For Information | NAP | IKK | ES | JAD |



JACOBS ARUP

FORTH REPLACEMENT CROSSING

**DMRB STAGE 3 REPORT
QUEENSFERRY PLAN AND LONG SECTION
SHEET 2 OF 4**

FOR INFORMATION

Drawing title: **DMRB STAGE 3 REPORT QUEENSFERRY PLAN AND LONG SECTION SHEET 2 OF 4**
 Scale: **1:5000 @ A3**
 Client no: **RD 001675**
 Drawing number: **FIGURE 3.9**
 Rev: **0**