




This map is based on Ordnance Survey material with the permission of Ordnance Survey. It is not to be used for any other purpose without the prior written permission of Ordnance Survey. Ordnance Survey is not responsible for any errors or omissions in this drawing and may be liable to prosecution or civil proceedings. Ordnance Survey, Scottish Government 100020540 2005.

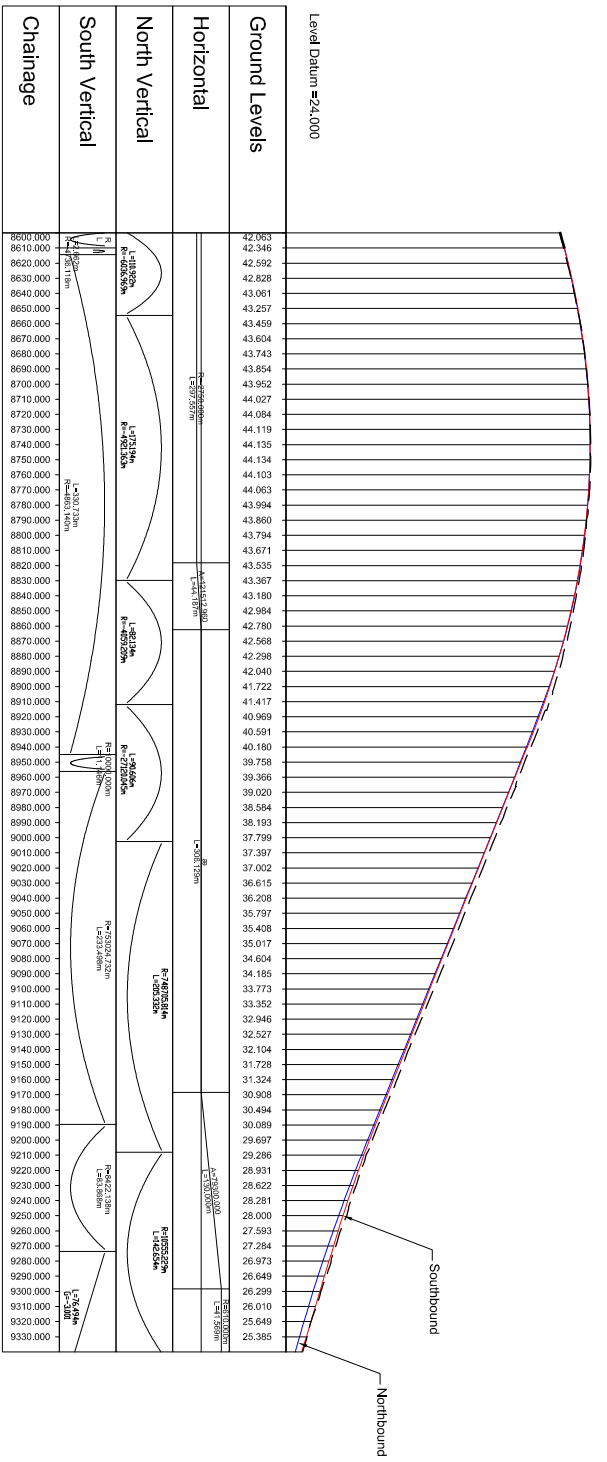

North Mainline Long Section Ch 8600 to Ch 9340  
Scale 1:5,000 Horizontal, 1:500 Vertical

Legend

- Plan
- Mainline Features:
- Proposed Carriageway
  - Verge
  - Embankment
  - Cutting
- Long section
- Proposed Design Level

Rev	Rev. Date	Purpose of revision	Drawn	Checked	Reviewed	Approved
0	18/03/09	For Information	NAP	NR	ES	AJD



**JACOBS ARUP**

**FORTH REPLACEMENT CROSSING**

**DMRB STAGE 3 REPORT NORTH OF THE FORTH PLAN AND LONG SECTION SHEET 4 OF 4**

FOR INFORMATION

Scale 1:5000 @ A3 DO NOT SCALE

Drawing number **FIGURE 3.15**

Rev **0**

This drawing is not to be used in whole or part other than for the intended purpose and project as defined on this drawing. Refer to the contract for full terms and conditions.