


LOCATION PLAN
SCALE 1:1:5000

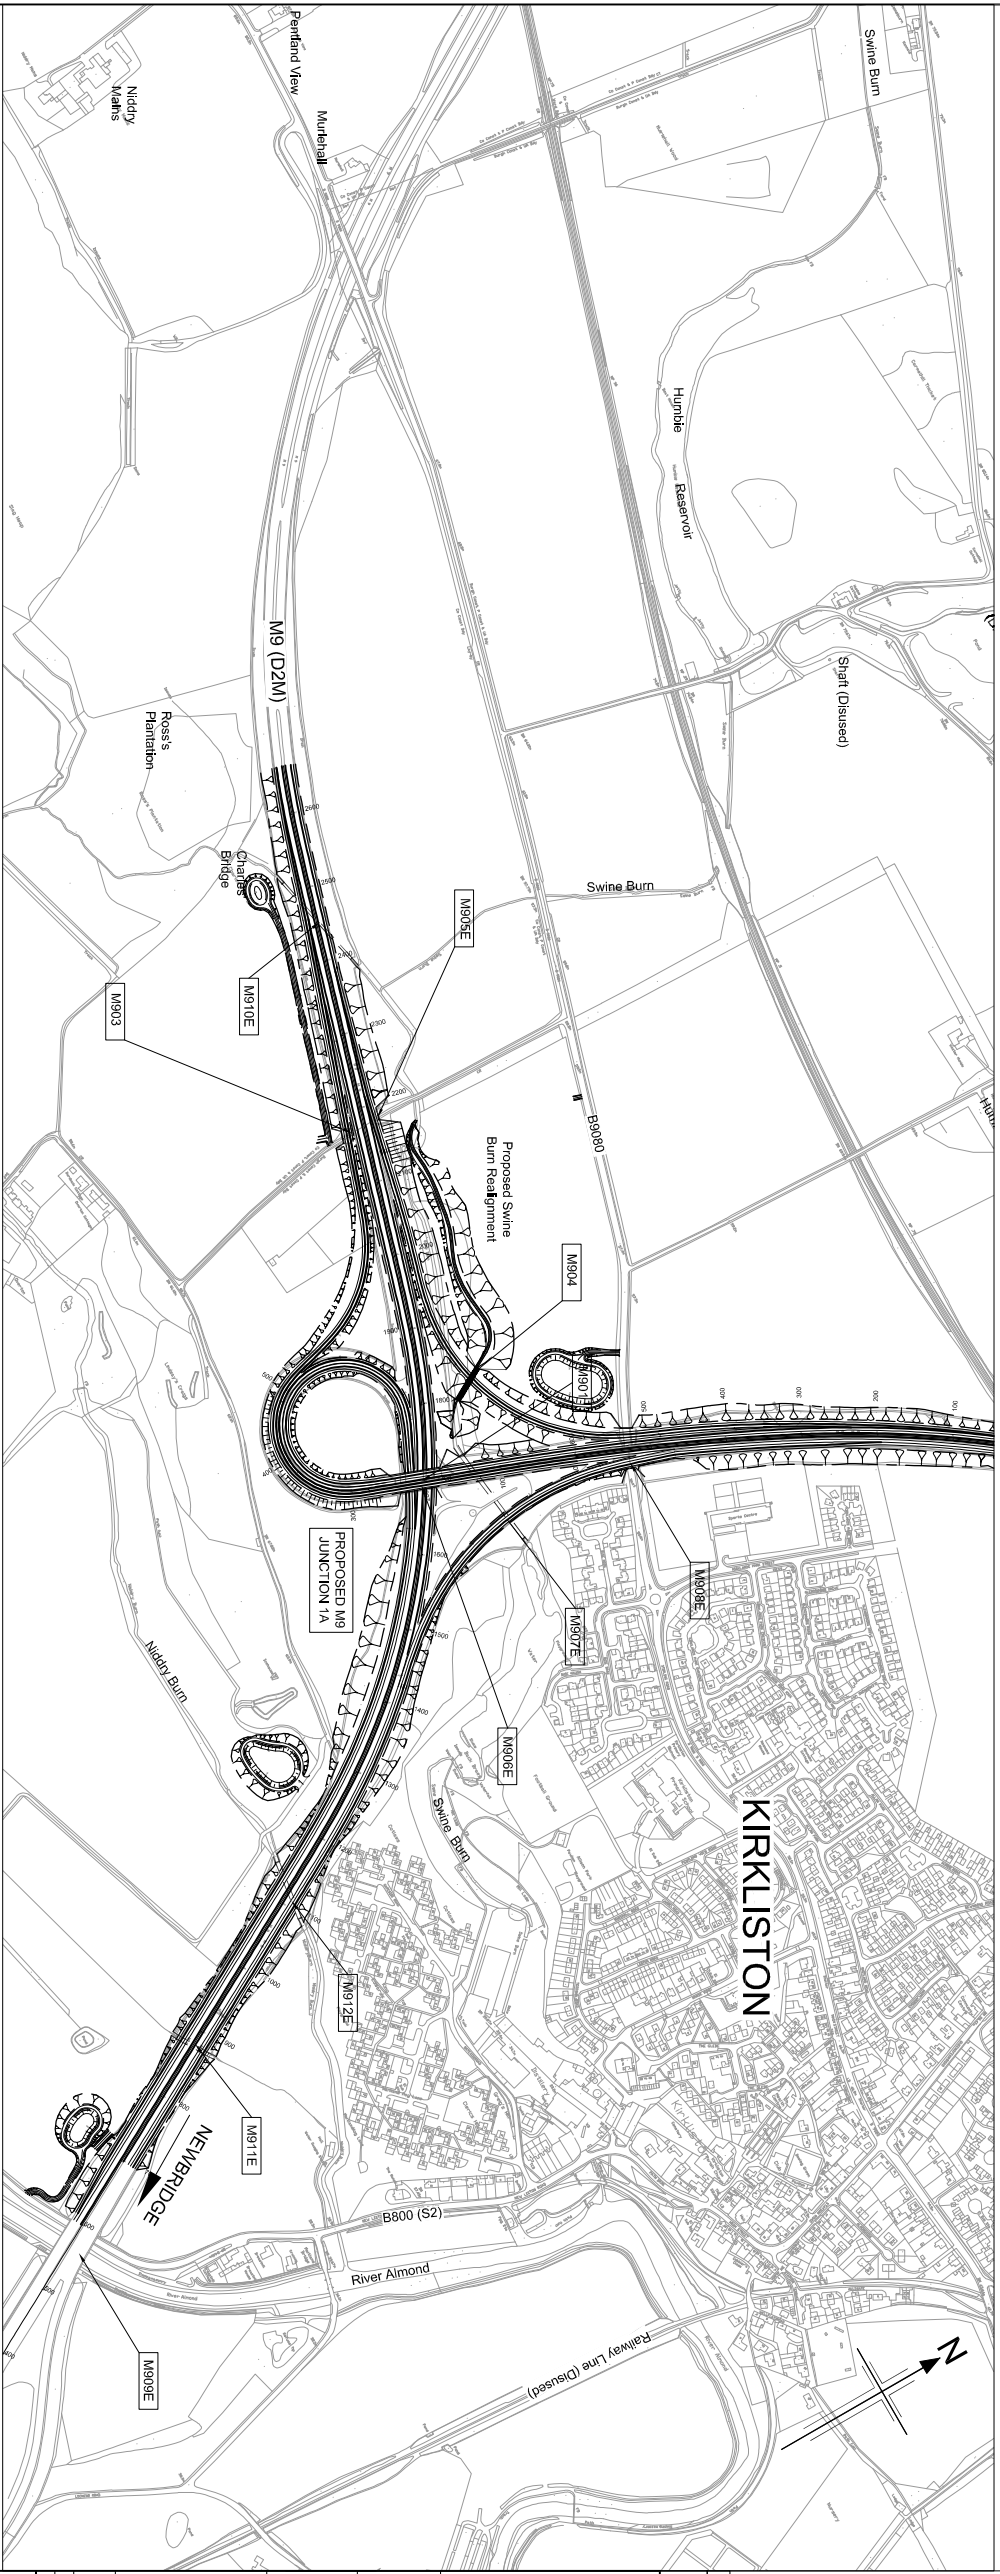

LOCATION PLAN
SCALE 1:1:5000

Notes
1. Details are subject to change.

Legend

- Structures.
- ESCO2 - South Queensferry Gyron North Bridge
- ESCO3 - South Queensferry Gyron South Bridge
- ESCO4 - New A8000 Overbridge
- ESCO5 - Utility Protection Structure
- ESCO6 - Utility Protection Structure
- ESCO7 - Utility Protection Structure
- ESCO8 - Existing A8000 Overbridge
- ESCO9E - Dalmeny Railway Bridge
- ESCO10E - Standingsstone Underpass
- M901 - M9 Junction 1a Overbridge
- M903 - M9 Slip Road (Overton Road) Underbridge
- M904 - M9 Slip Road (Swine Burn) Underbridge
- M905E - Existing M9 Junction 1a Overbridge
- M907E - Swine Burn Culvert Extension
- M908E - B9080 Underbridge Widening
- M909E - River Almond Structure
- M910E - Tributary of Swine Burn Culvert Extension
- M911E - Tributary of Niddy Burn Culvert Extension
- M912E - Niddy Burn Culvert Extension

Rev	Rev. Date	Purpose of revision	Drawn	Checked	Reviewed	Approved
0	02/09/09	For Information	MF	SH	SH	JF



Agency of The Scottish Government

JACOBS ARUP

FORTH REPLACEMENT CROSSING

DMRB STAGE 1 REPORT
SOUTH OF THE FIRTH OF FORTH
STRUCTURES LOCATION PLAN

FOR INFORMATION

Scale 1:10,000 @ A3
Client no. RD 001675
Drawing number 0

FIGURE 4.5
This drawing is not to be used in whole or part other than for the intended purpose and project as defined on this drawing. Refer to the contract for full terms and conditions.

This map is based on Ordnance Survey material with the permission of Ordnance Survey on behalf of the Controller of Her Majesty's Stationery Office. © Crown Copyright. Proceedings, Scottish Government 10020540 2008