

Chapter 11


Figure 11.1 NMU Facilities
Figure 11.2 NMU Facilities
Figure 11.3 Access Tracks
Figure 11.4 Access Tracks
Figure 11.5 Access Tracks
Figure 11.6 Access Tracks



DO NOT SCALE

A1
 0 10 100

File: Figure 11.1 and 11.2.dwg
 Date: Oct 24, 2013 - 10:49am
 Plotted by: SP0M274

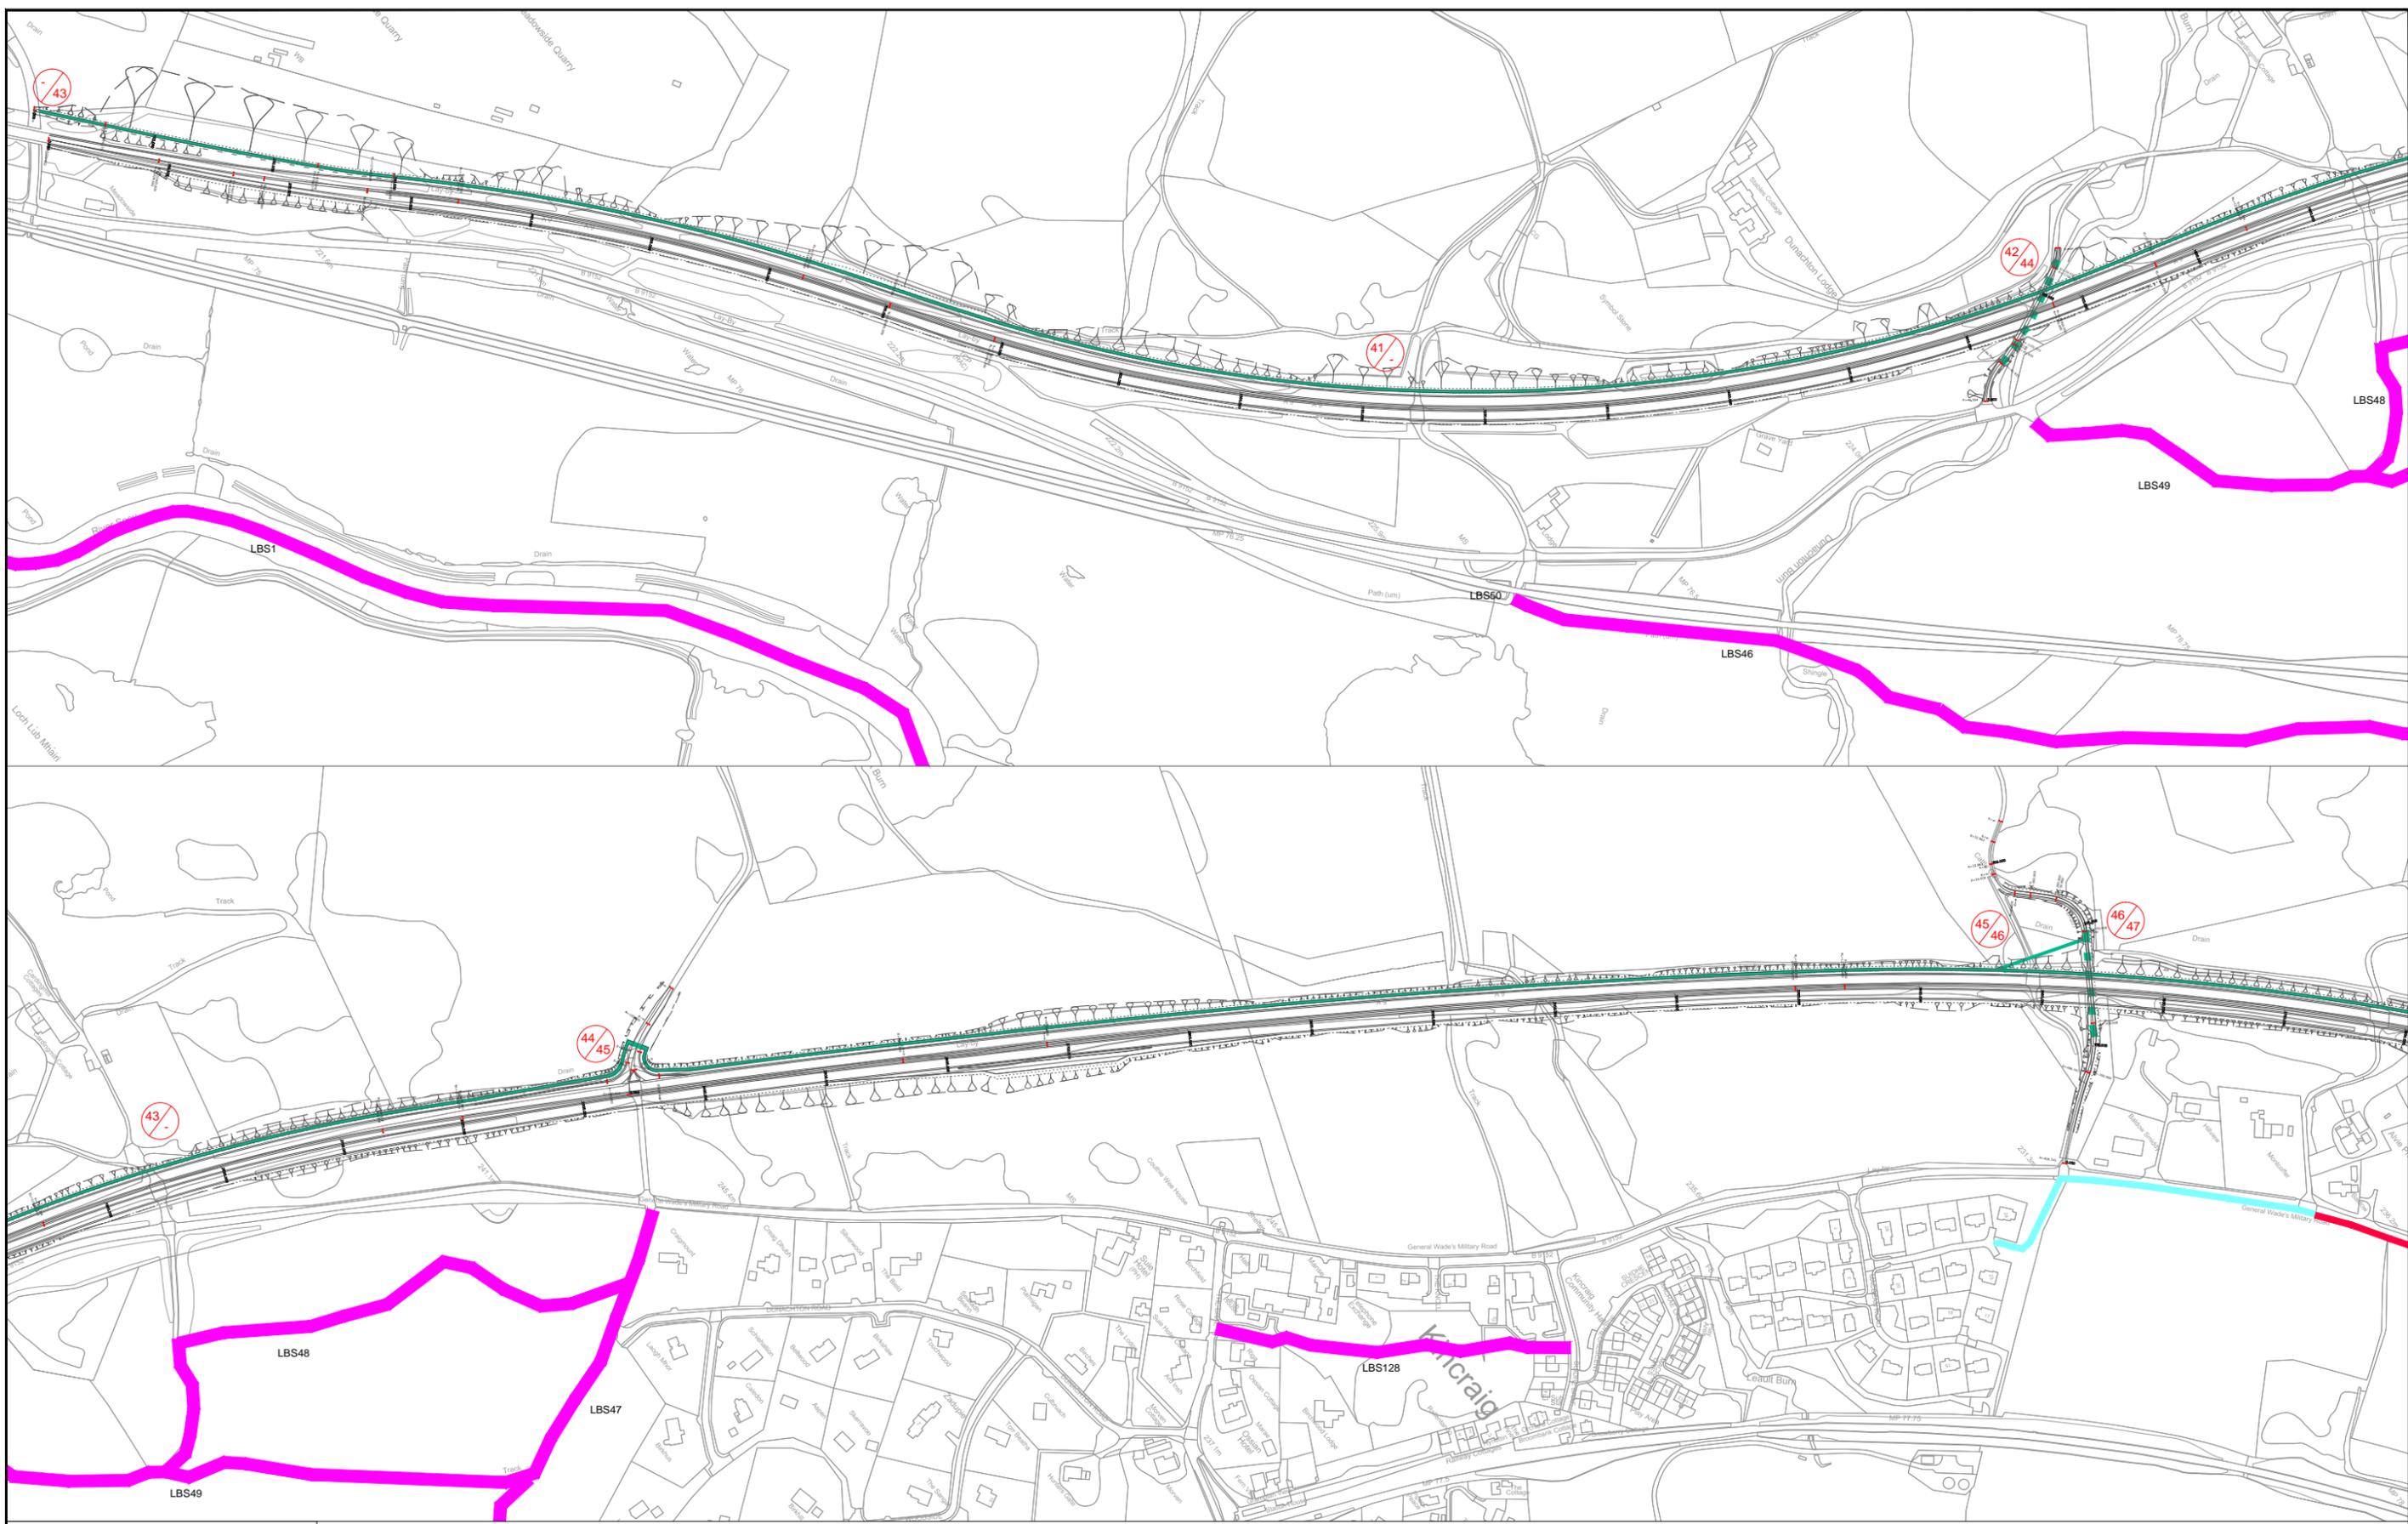

© Crown Copyright. All Rights Reserved. License Number 100020540 2012

Key:

- Existing Core Paths
- Existing footways (non core)
- Existing informal track
- Proposed NMU Facility
- Segregated Footway in Structures

X - Cairngorm National Park identified crossing point
 (email 9th April 2013 CNPA to Transport Scotland)

Y - British Horse Society identified crossing point
 (email 25th February 2013 BHS to Transport Scotland)

LBS1 Cairngorms National Park Authority
 Core Paths Plan, March 2010
 Path Reference Number

Rev	Description	By	Date	Chk'd	Auth	Rev	Purpose of Issue	Date	Auth
A	FIRST ISSUE	EM	04/13	RHG	RHG	A	FOR INFORMATION	04/13	RHG

ATKINS
Atkins Limited
 Consulting Engineers,
 6th Floor
 200 Broomielaw
 Glasgow, Scotland
 G1 4RU

Tel: (0141) 220 2000
 Fax: (0141) 220 2001
 www.atkinsglobal.com

Client **TRANSPORT SCOTLAND**
 A member of The Scottish Government

Project **A9 DUALING**
 PERTH TO INVERNESS
 Kinraig to Dalraddy

Title **Figure 11.1 Non-Motorised User Facilities**

Original Scale 1:2500	Designed/Drawn EM	Checked RHG	Authorised RHG
Status P	Drawing Number 5109850_NMU_11.1	Date 29/03/13	Date 23/04/13
Rev A		Date 23/04/13	Rev A



© Crown Copyright. All Rights Reserved. License Number 100020540 2012

Key:

- Existing Core Paths
- Existing footways (non core)
- Existing informal track
- Proposed NMU Facility
- Segregated Footway in Structures

X - Cairngorm National Park identified crossing point (email 9th April 2013 CNPA to Transport Scotland)

Y - British Horse Society identified crossing point (email 25th February 2013 BHS to Transport Scotland)

LBS1 Cairngorms National Park Authority Core Paths Plan, March 2010 Path Reference Number

Rev	Description	By	Date	Chk'd	Auth	Rev	Purpose of Issue	Date	Auth
A	FIRST ISSUE	EM	04/13	RHG	RHG	A	FOR INFORMATION	04/13	RHG

ATKINS™


Atkins Limited
Consulting Engineers,
6th Floor
200 Broomielaw
Glasgow, Scotland
G1 4RU

Tel: (0141) 220 2000
Fax: (0141) 220 2001
www.atkinsglobal.com

Client **TRANSPORT SCOTLAND**
The Scottish Government

Project **A9 DUALING PERTH TO INVERNESS**
Kinross to Dalraddy

Title		Figure 11.2 Non-Motorised User Facilities			
Original Scale	1:2500	Designed/Drawn	EM	Checked	RHG
Date	29/03/13	Date	23/04/13	Authorised	RHG
Status	Drawing Number	5109850_NMU_11.2		Rev	A

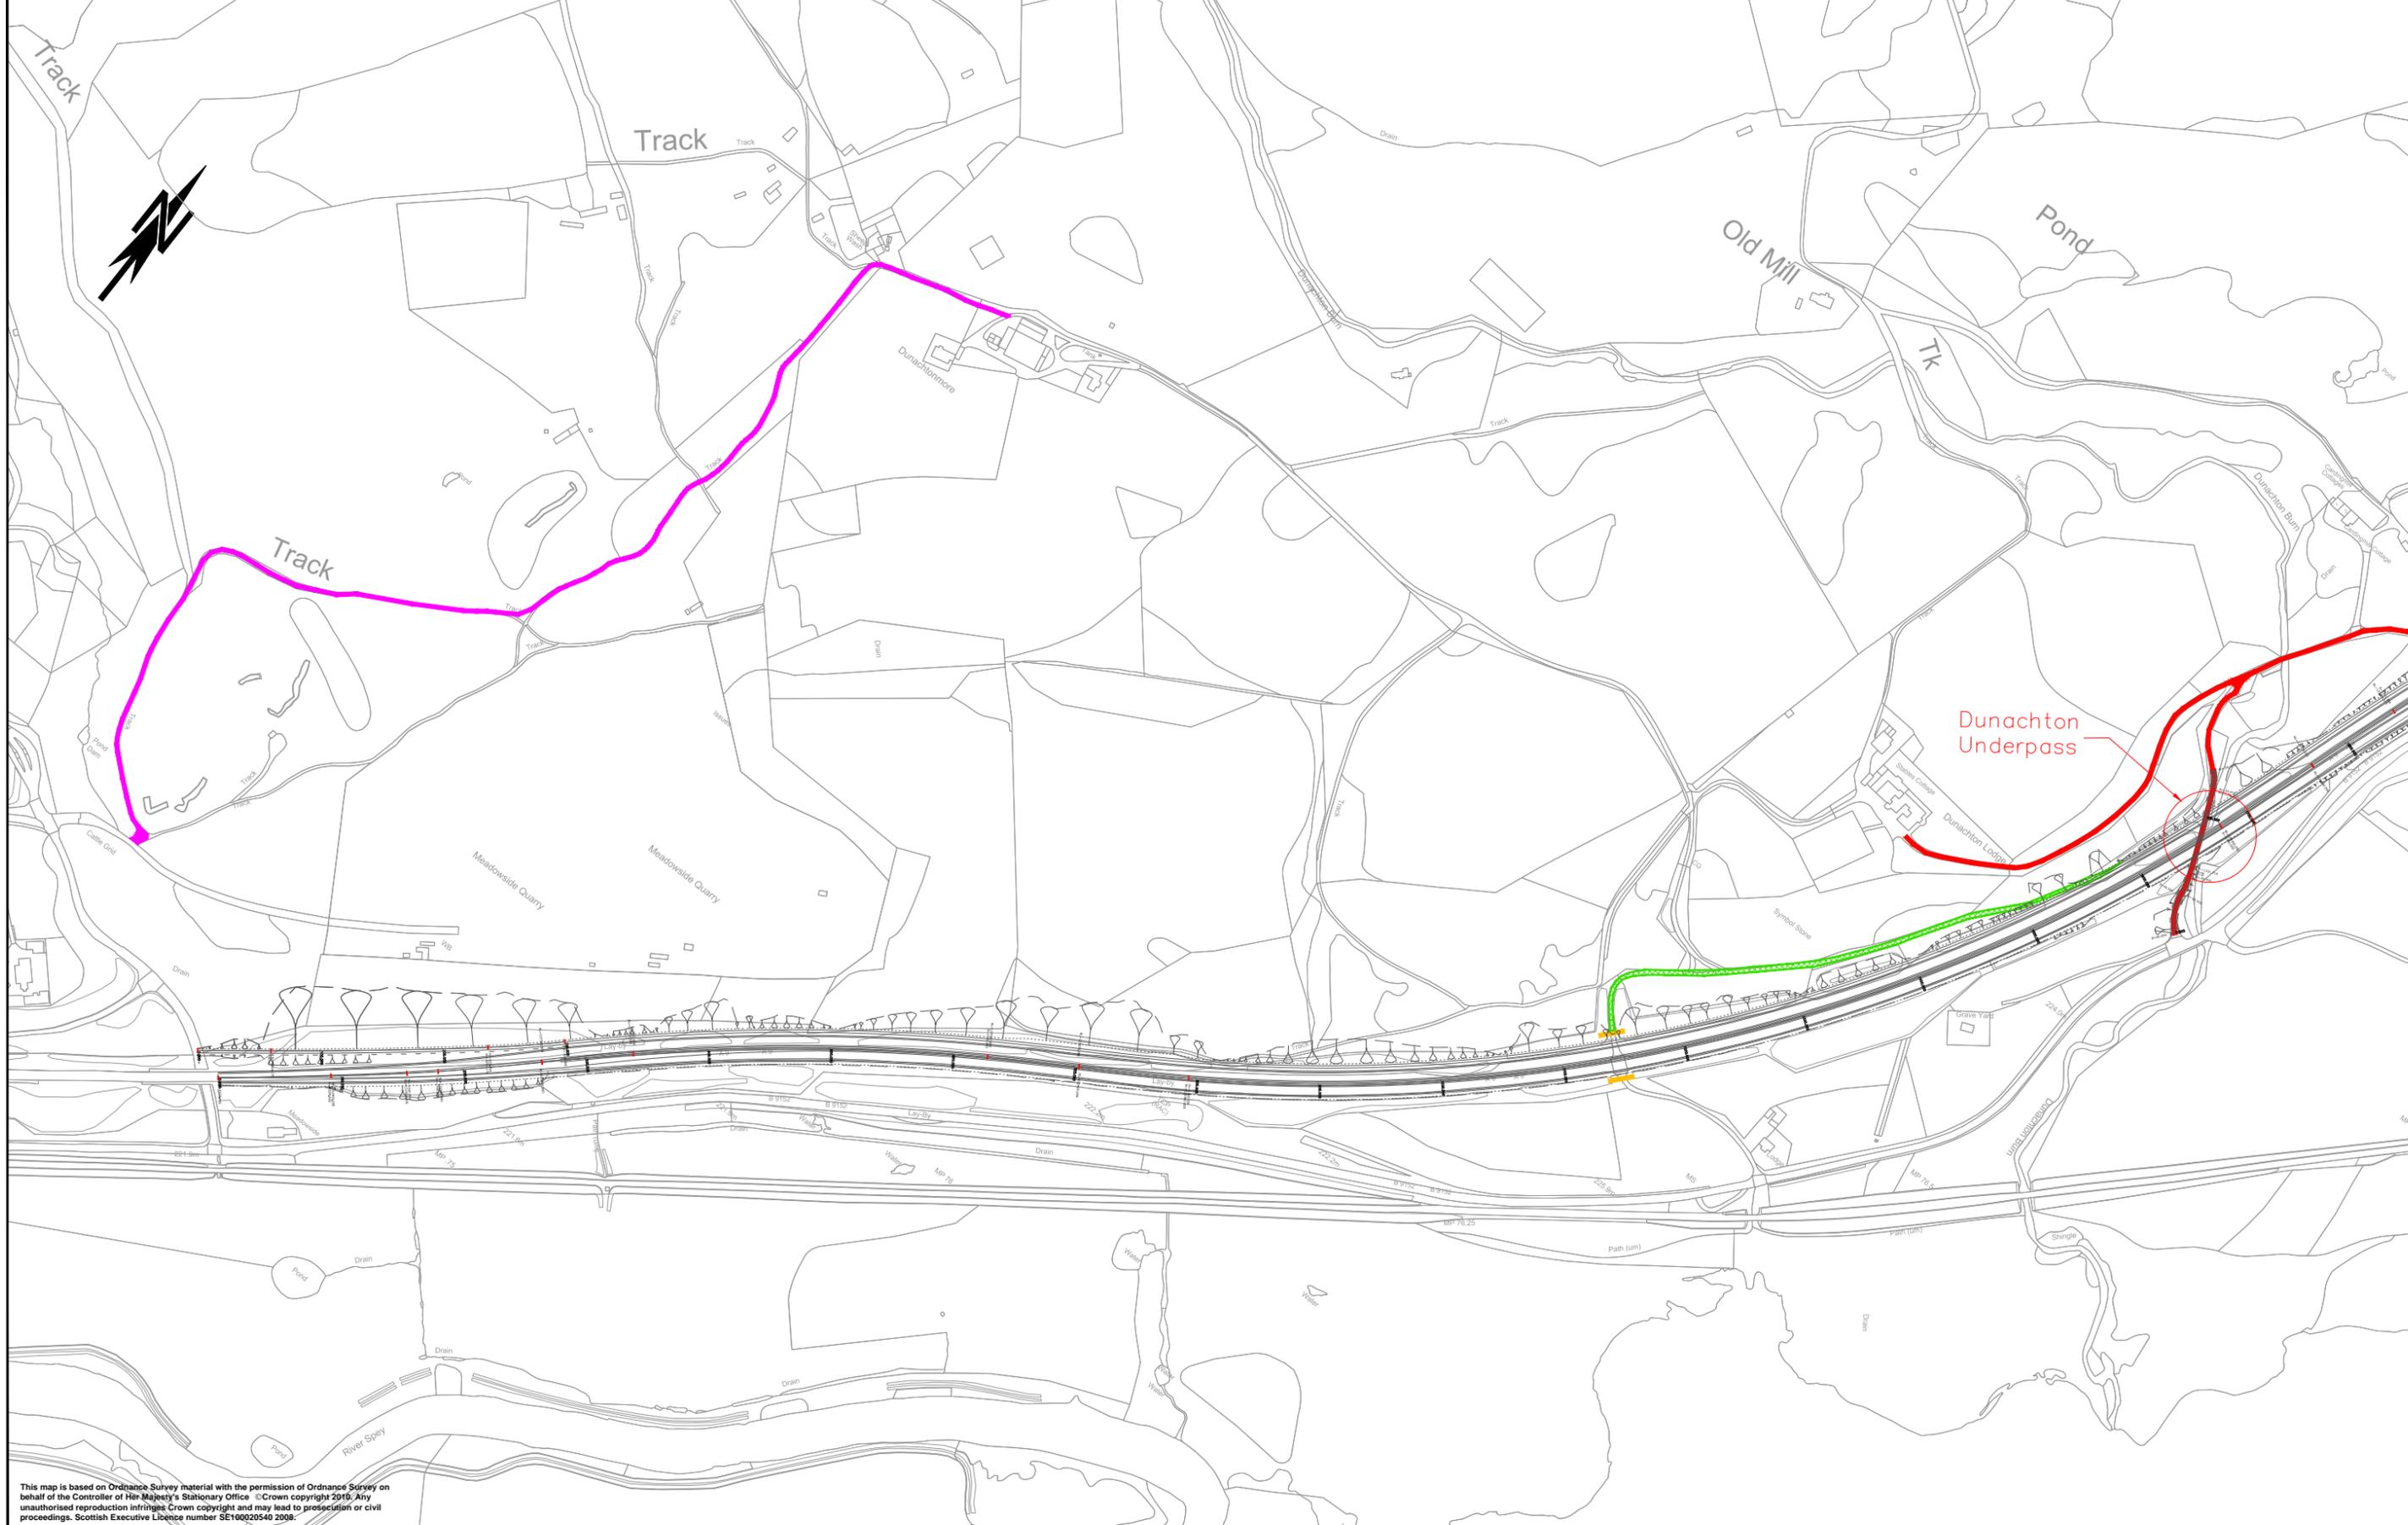

This map is based on Ordnance Survey material with the permission of Ordnance Survey on behalf of the Controller of Her Majesty's Stationary Office. © Crown copyright 2010. Any unauthorised reproduction infringes Crown copyright and may lead to prosecution or civil proceedings. Scottish Executive Licence number SE100020540 2009.

Notes

- New track
- Upgraded track
- Redundant track to be landscaped
- Existing access to be closed

Details of upgraded and new access tracks still to be agreed with Land Owners.

Rev	Description	By	Date	Chk'd	Auth	Rev	Purpose of Issue
A	FIRST ISSUE	EM	05/13	RHG	RHG	A	FOR INFORMATION

Rev	Description	By	Date	Chk'd	Auth	Rev	Purpose of Issue
A	FIRST ISSUE	EM	05/13	RHG	RHG	A	FOR INFORMATION

ATKINS
Atkins Limited
 Consulting Engineers,
 6th Floor
 200 Broomielaw
 Glasgow, Scotland
 G1 4RU


Tel: (0141) 220 2000
 Fax: (0141) 220 2001
 www.atkinsglobal.com

Client
TRANSPORT SCOTLAND
Member of The Scottish Government

Project
A9
DUALLING
 PERTH TO INVERNESS
 Kincairdie to Dalraddy

Figure 11.3
Dunachton Estate
Accommodation Works
Access Tracks (Sheet 1 of 2)

Original Scale 1:2500	Designed/Drawn EM	Checked RHG	Authorised RHG
Date 20/05/2013	Date 22/05/13	Date 22/05/13	Date 22/05/13
Status P	Drawing Number 5109850_Access Tracks_11.3	Rev A	

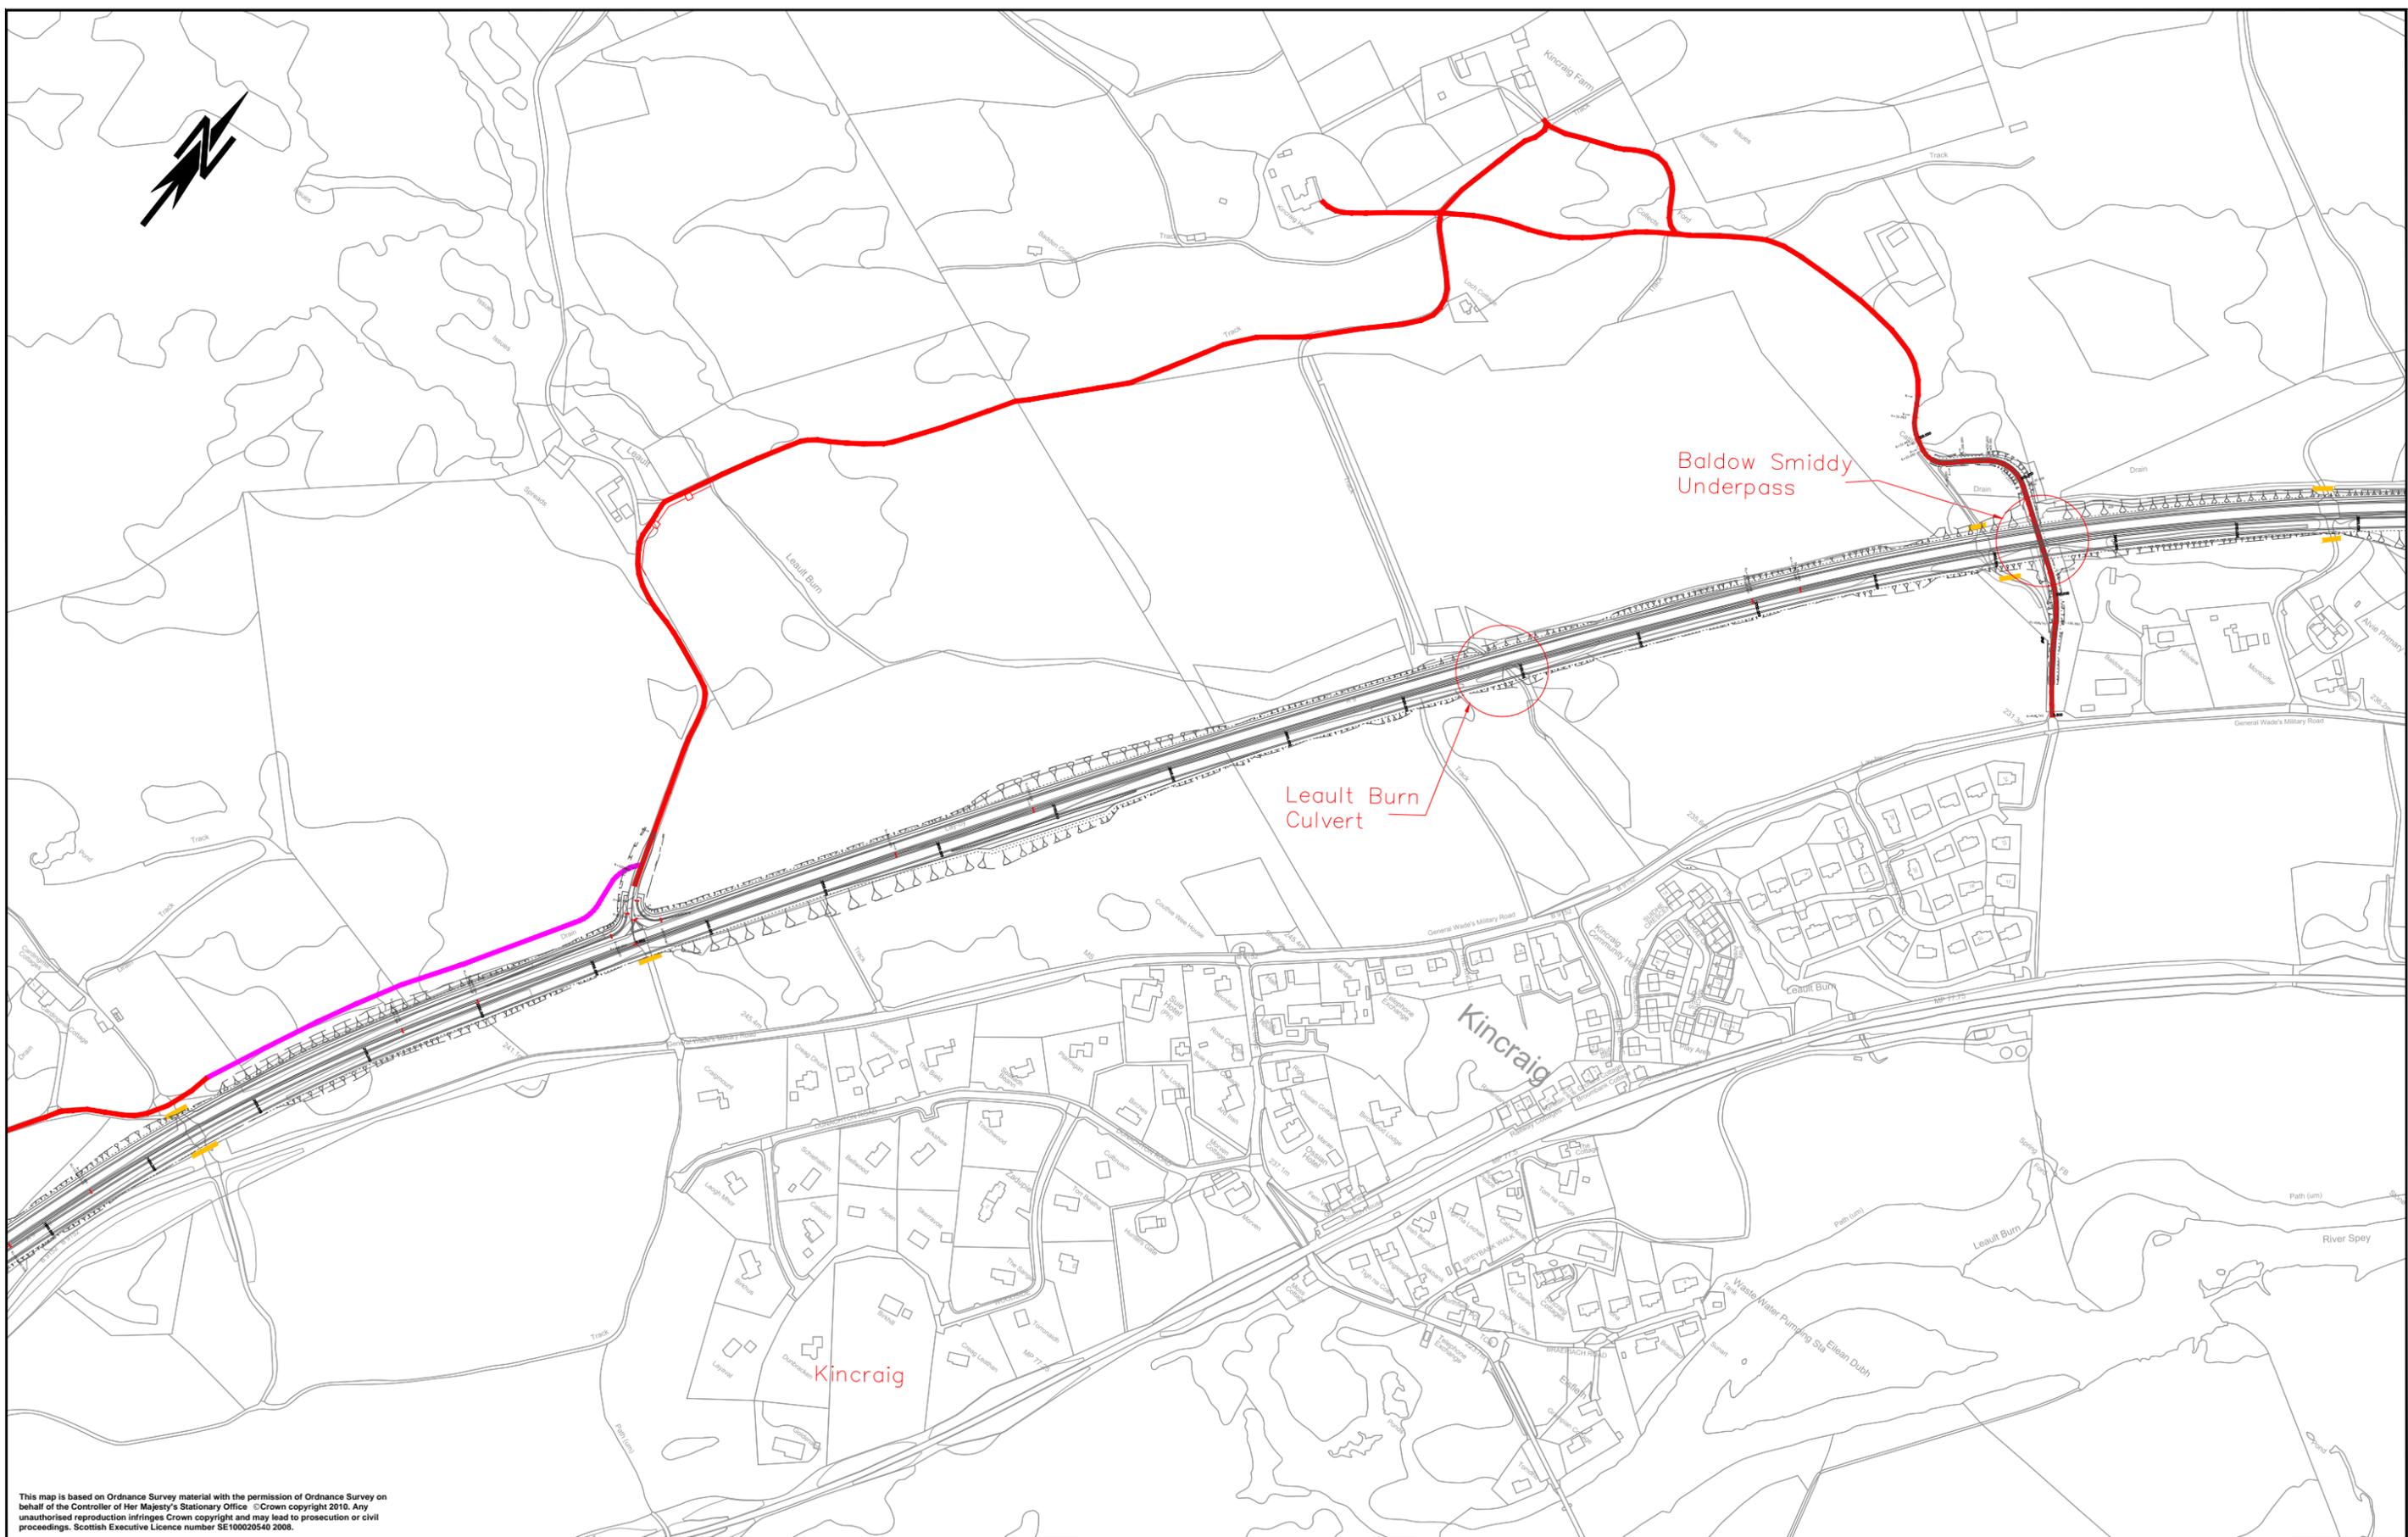

This map is based on Ordnance Survey material with the permission of Ordnance Survey on behalf of the Controller of Her Majesty's Stationary Office ©Crown copyright 2010. Any unauthorised reproduction infringes Crown copyright and may lead to prosecution or civil proceedings. Scottish Executive Licence number SE100020540 2008.

- Notes**
- New track
 - Upgraded track
 - ▨ Redundant track to be landscaped
 - Existing access to be closed

Details of upgraded and new access tracks still to be agreed with Land Owners.


Rev	Description	By	Date	Chk'd	Auth	Rev	Purpose of Issue	Date	Auth
A	FIRST ISSUE	EM	05/13	RHG	RHG	A	FOR INFORMATION	05/13	RHG

ATKINS
Atkins Limited
 Consulting Engineers,
 6th Floor
 200 Broomielaw
 Glasgow, Scotland
 G1 4RU
 Tel: (0141) 220 2000
 Fax: (0141) 220 2001
 www.atkinglobal.com

Client
TRANSPORT SCOTLAND
Agency of The Scottish Government

Project
A9
DUALLING
 PERTH TO INVERNESS
 Kinraig to Dalraddy

Title Figure 11.4 Dunachton Estate Accommodation Works Access Tracks (Sheet 2 of 2)			
Original Scale 1:2500	Designed/Drawn EM	Checked RHG	Authorised RHG
Status P	Drawing Number 5109850_Access Tracks_11.4	Date 20/05/13	Rev A

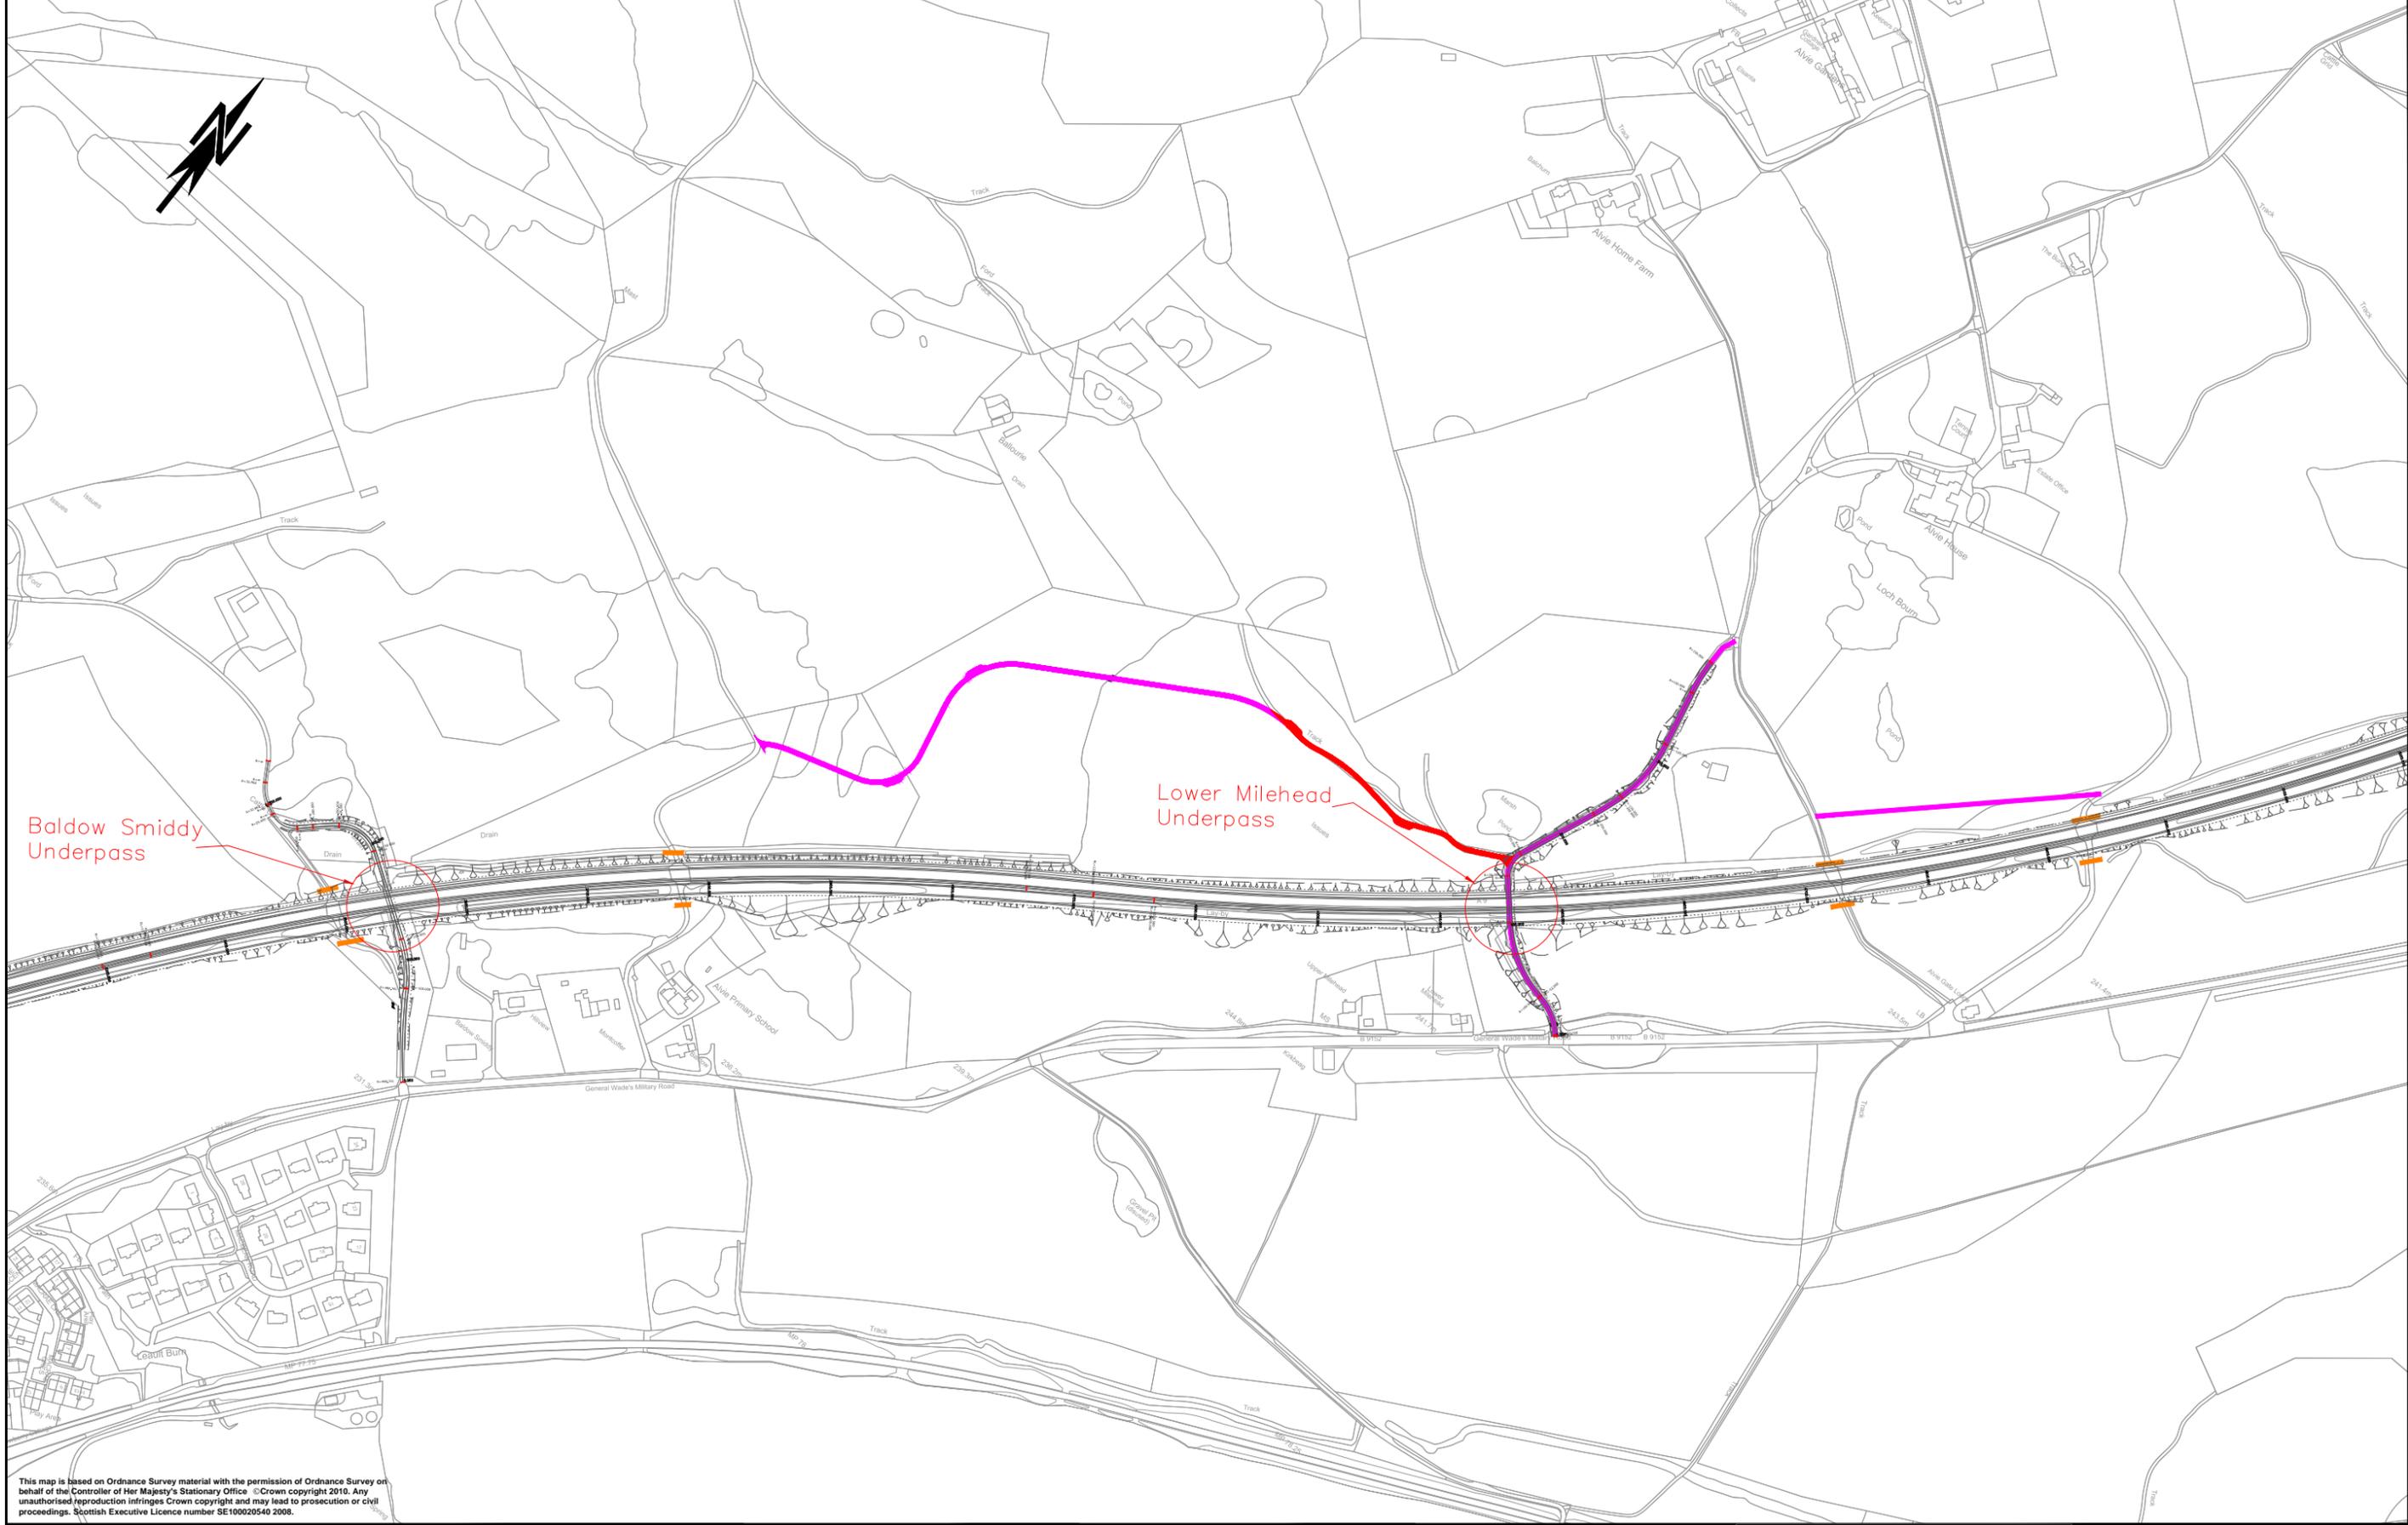

This map is based on Ordnance Survey material with the permission of Ordnance Survey on behalf of the Controller of Her Majesty's Stationary Office © Crown copyright 2010. Any unauthorised reproduction infringes Crown copyright and may lead to prosecution or civil proceedings. Scottish Executive Licence number SE100020540 2008.

Notes

- New track
- Upgraded track
- Existing access to be closed

Details of upgraded and new access tracks still to be agreed with Land Owners.

Rev	Description	By	Date	Chk'd	Auth	Rev	Purpose of Issue	Date	Auth
A	FIRST ISSUE	EM	05/13	RHG	RHG	A	FOR INFORMATION	05/13	RHG


ATKINS
 Atkins Limited
 Consulting Engineers,
 200 Broomielaw
 Glasgow, Scotland
 G1 4RU

Tel: (0141) 220 2000
 Fax: (0141) 220 2001
 www.atkinsglobal.com

Client
TRANSPORT SCOTLAND
Member of The Scottish Government

Project
A9 DUALING
 PERTH TO INVERNESS
 Kincairdie to Dalraddy

Title Figure 11.5 Alvie and Dalraddy Estates Accommodation Works Access Tracks (Sheet 1 of 2)		Original Scale 1:2500	Designed/Drawn EM	Checked RHG	Authorised RHG
Status P	Drawing Number 5109850_Access Tracks_11.5	Rev A	Date 20/05/2013	Date 22/05/2013	Date 22/05/2013

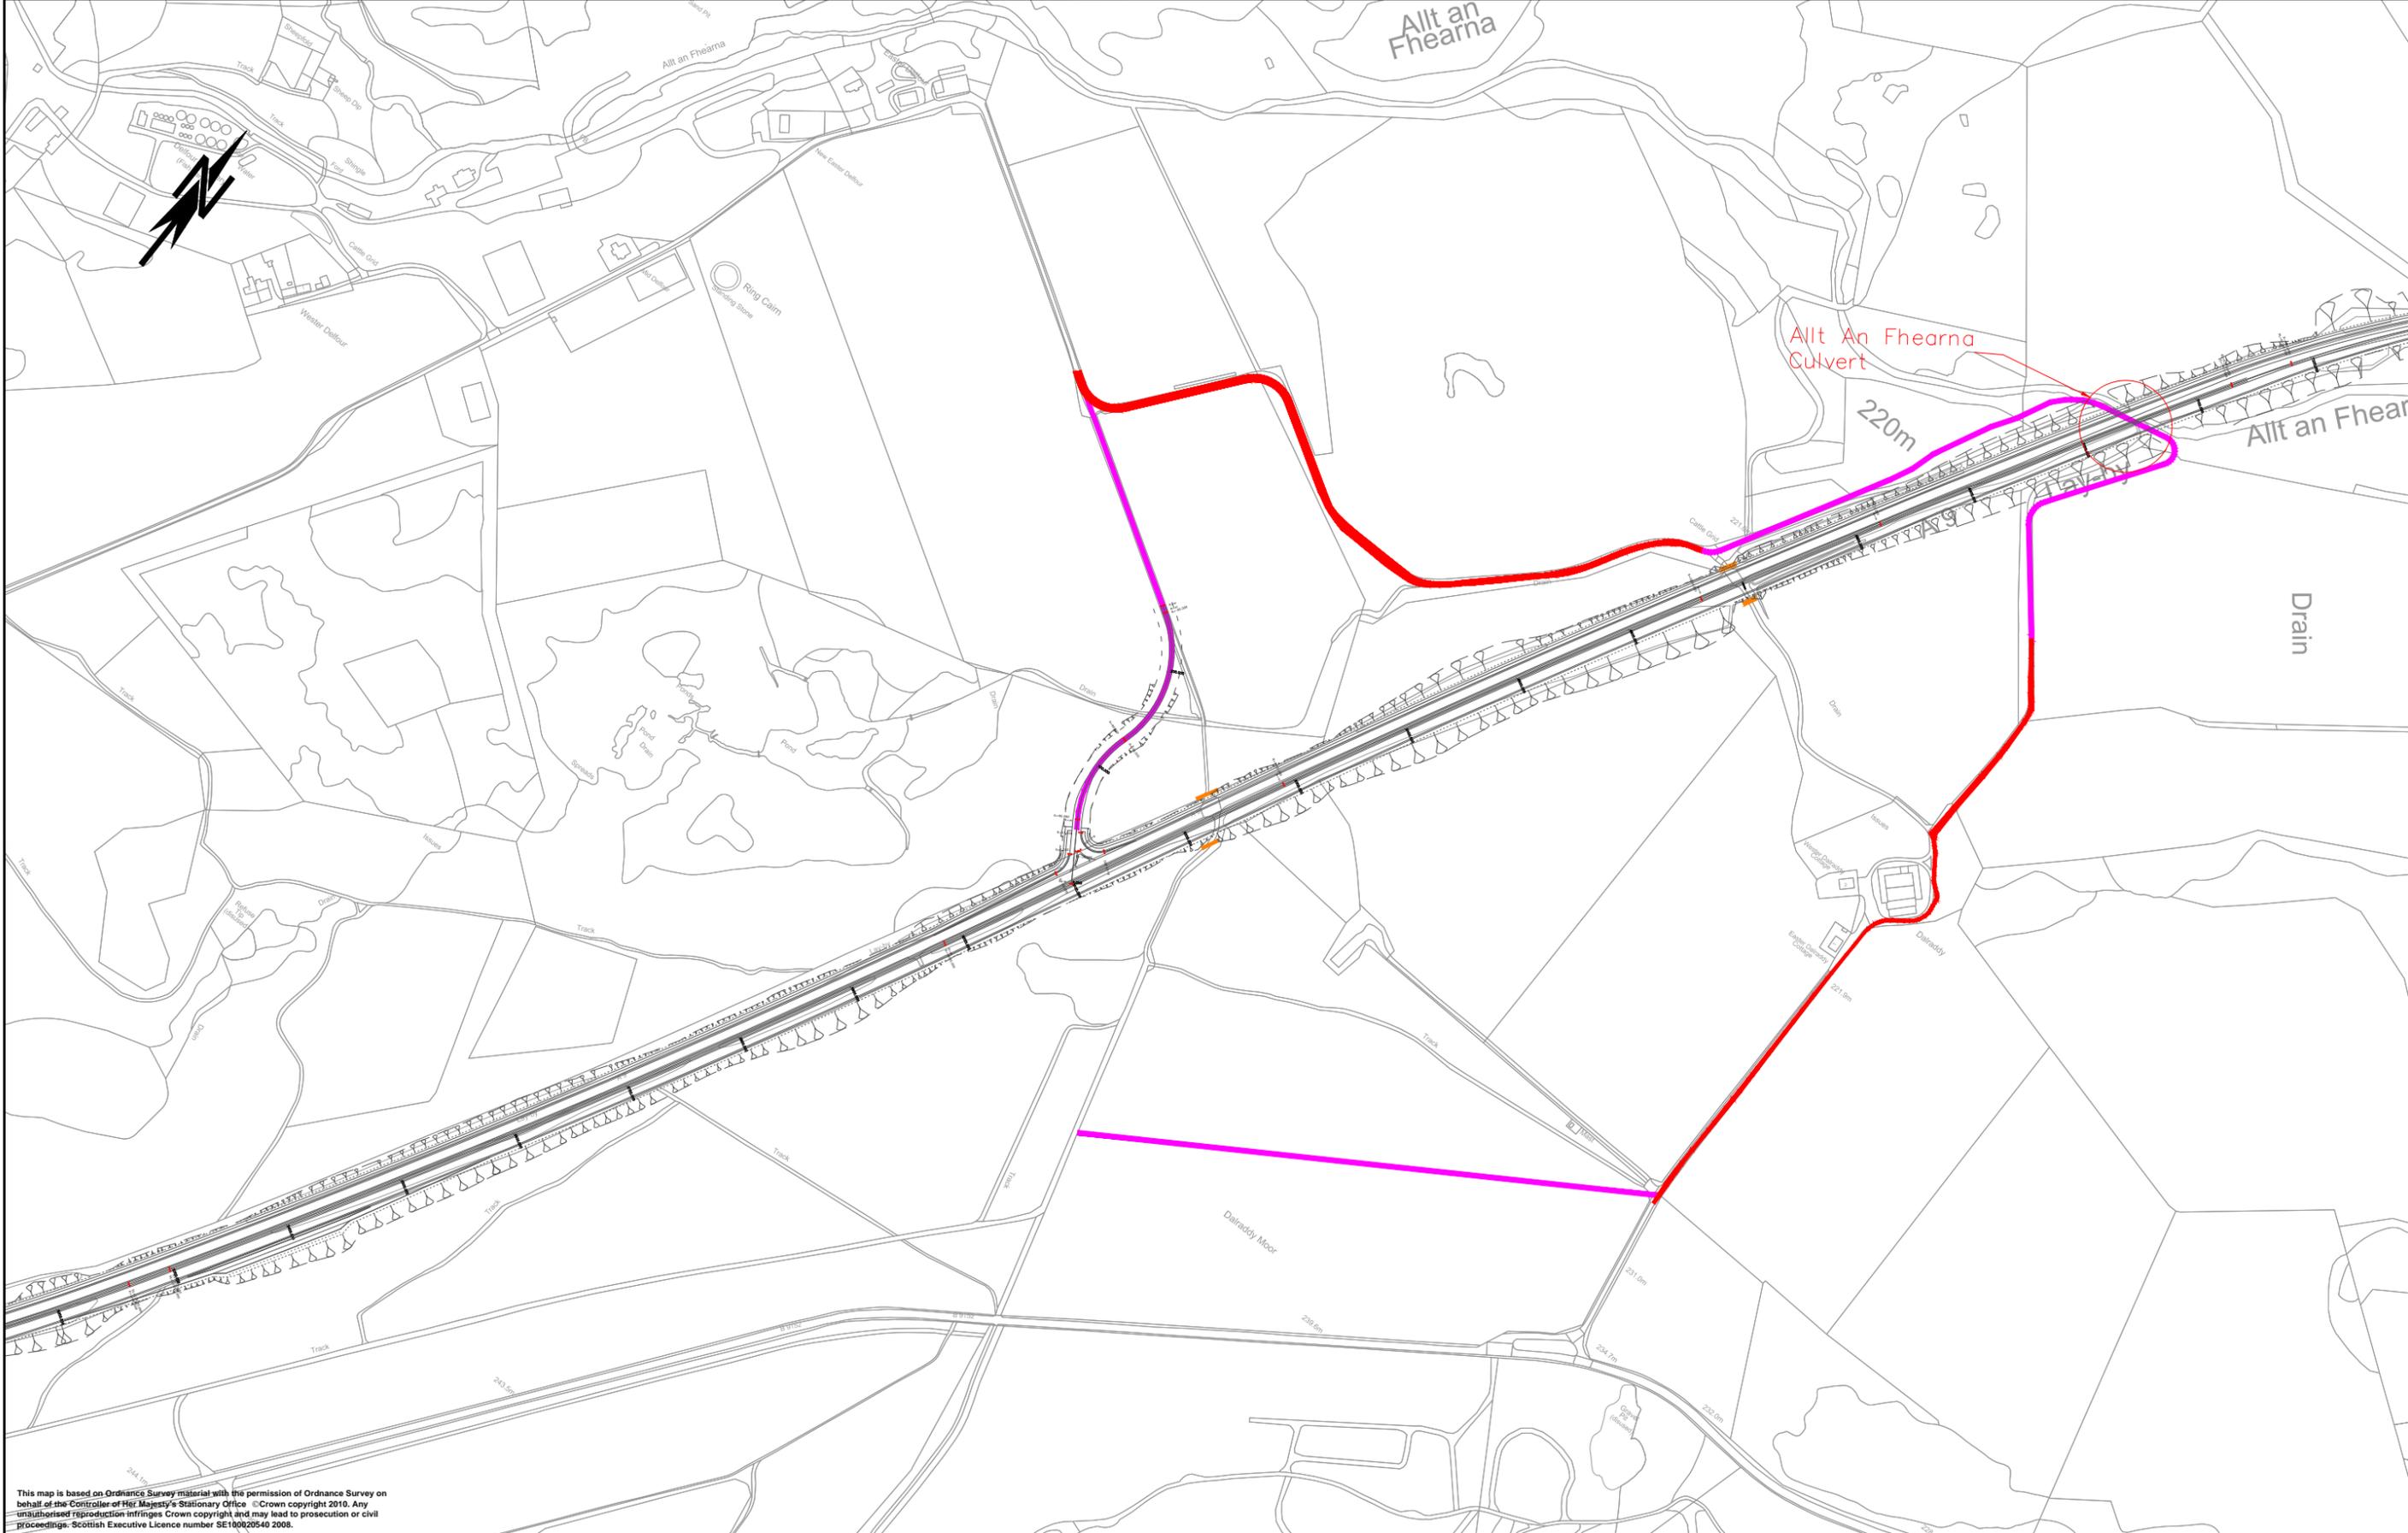

This map is based on Ordnance Survey material with the permission of Ordnance Survey on behalf of the Controller of Her Majesty's Stationary Office © Crown copyright 2010. Any unauthorised reproduction infringes Crown copyright and may lead to prosecution or civil proceedings. Scottish Executive Licence number SE100020540 2008.

Notes

- New track
- Upgraded track
- Existing access to be closed

Details of upgraded and new access tracks still to be agreed with Land Owners.

Rev	Description	By	Date	Chk'd	Auth	Rev	Purpose of Issue	Date	Auth
A	FIRST ISSUE	EM	05/13	RHG	RHG	A	FOR INFORMATION	05/13	RHG

ATKINS
 Atkins Limited
 Consulting Engineers,
 6th Floor,
 200 Broomielaw
 Glasgow, Scotland
 G1 4RU

Tel: (0141) 220 2000
 Fax: (0141) 220 2001
 www.atkinsglobal.com

Client
TRANSPORT SCOTLAND
Member of The Scottish Government

Project
A9 DUALLING
 PERTH TO INVERNESS
 Kinross to Dalraddy

Title Figure 11.6 Alvie and Dalraddy Estates Accommodation Works Access Tracks (Sheet 2 of 2)			
Original Scale 1:2500	Designed/Drawn EM	Checked RHG	Authorised RHG
Date 20/05/2013	Date 22/05/13	Date 22/05/13	Date 22/05/13
Status P	Drawing Number 5109850_Access Tracks_11.6	Rev A	