


THE A9 TRUNK ROAD
(KINCRAIG TO DALRADDY)
(SIDE ROADS) ORDER 2014


KEY  ASSOCIATED ROAD IMPROVEMENTS

THIS PLAN SHOWS THE CENTRE LINE OF THE NEW ROADS BUT DOES NOT REPRESENT THE WIDTH OR LEVELS OF THE PROPOSED ROADS, OR THE LAND TO BE OCCUPIED BY THEM.

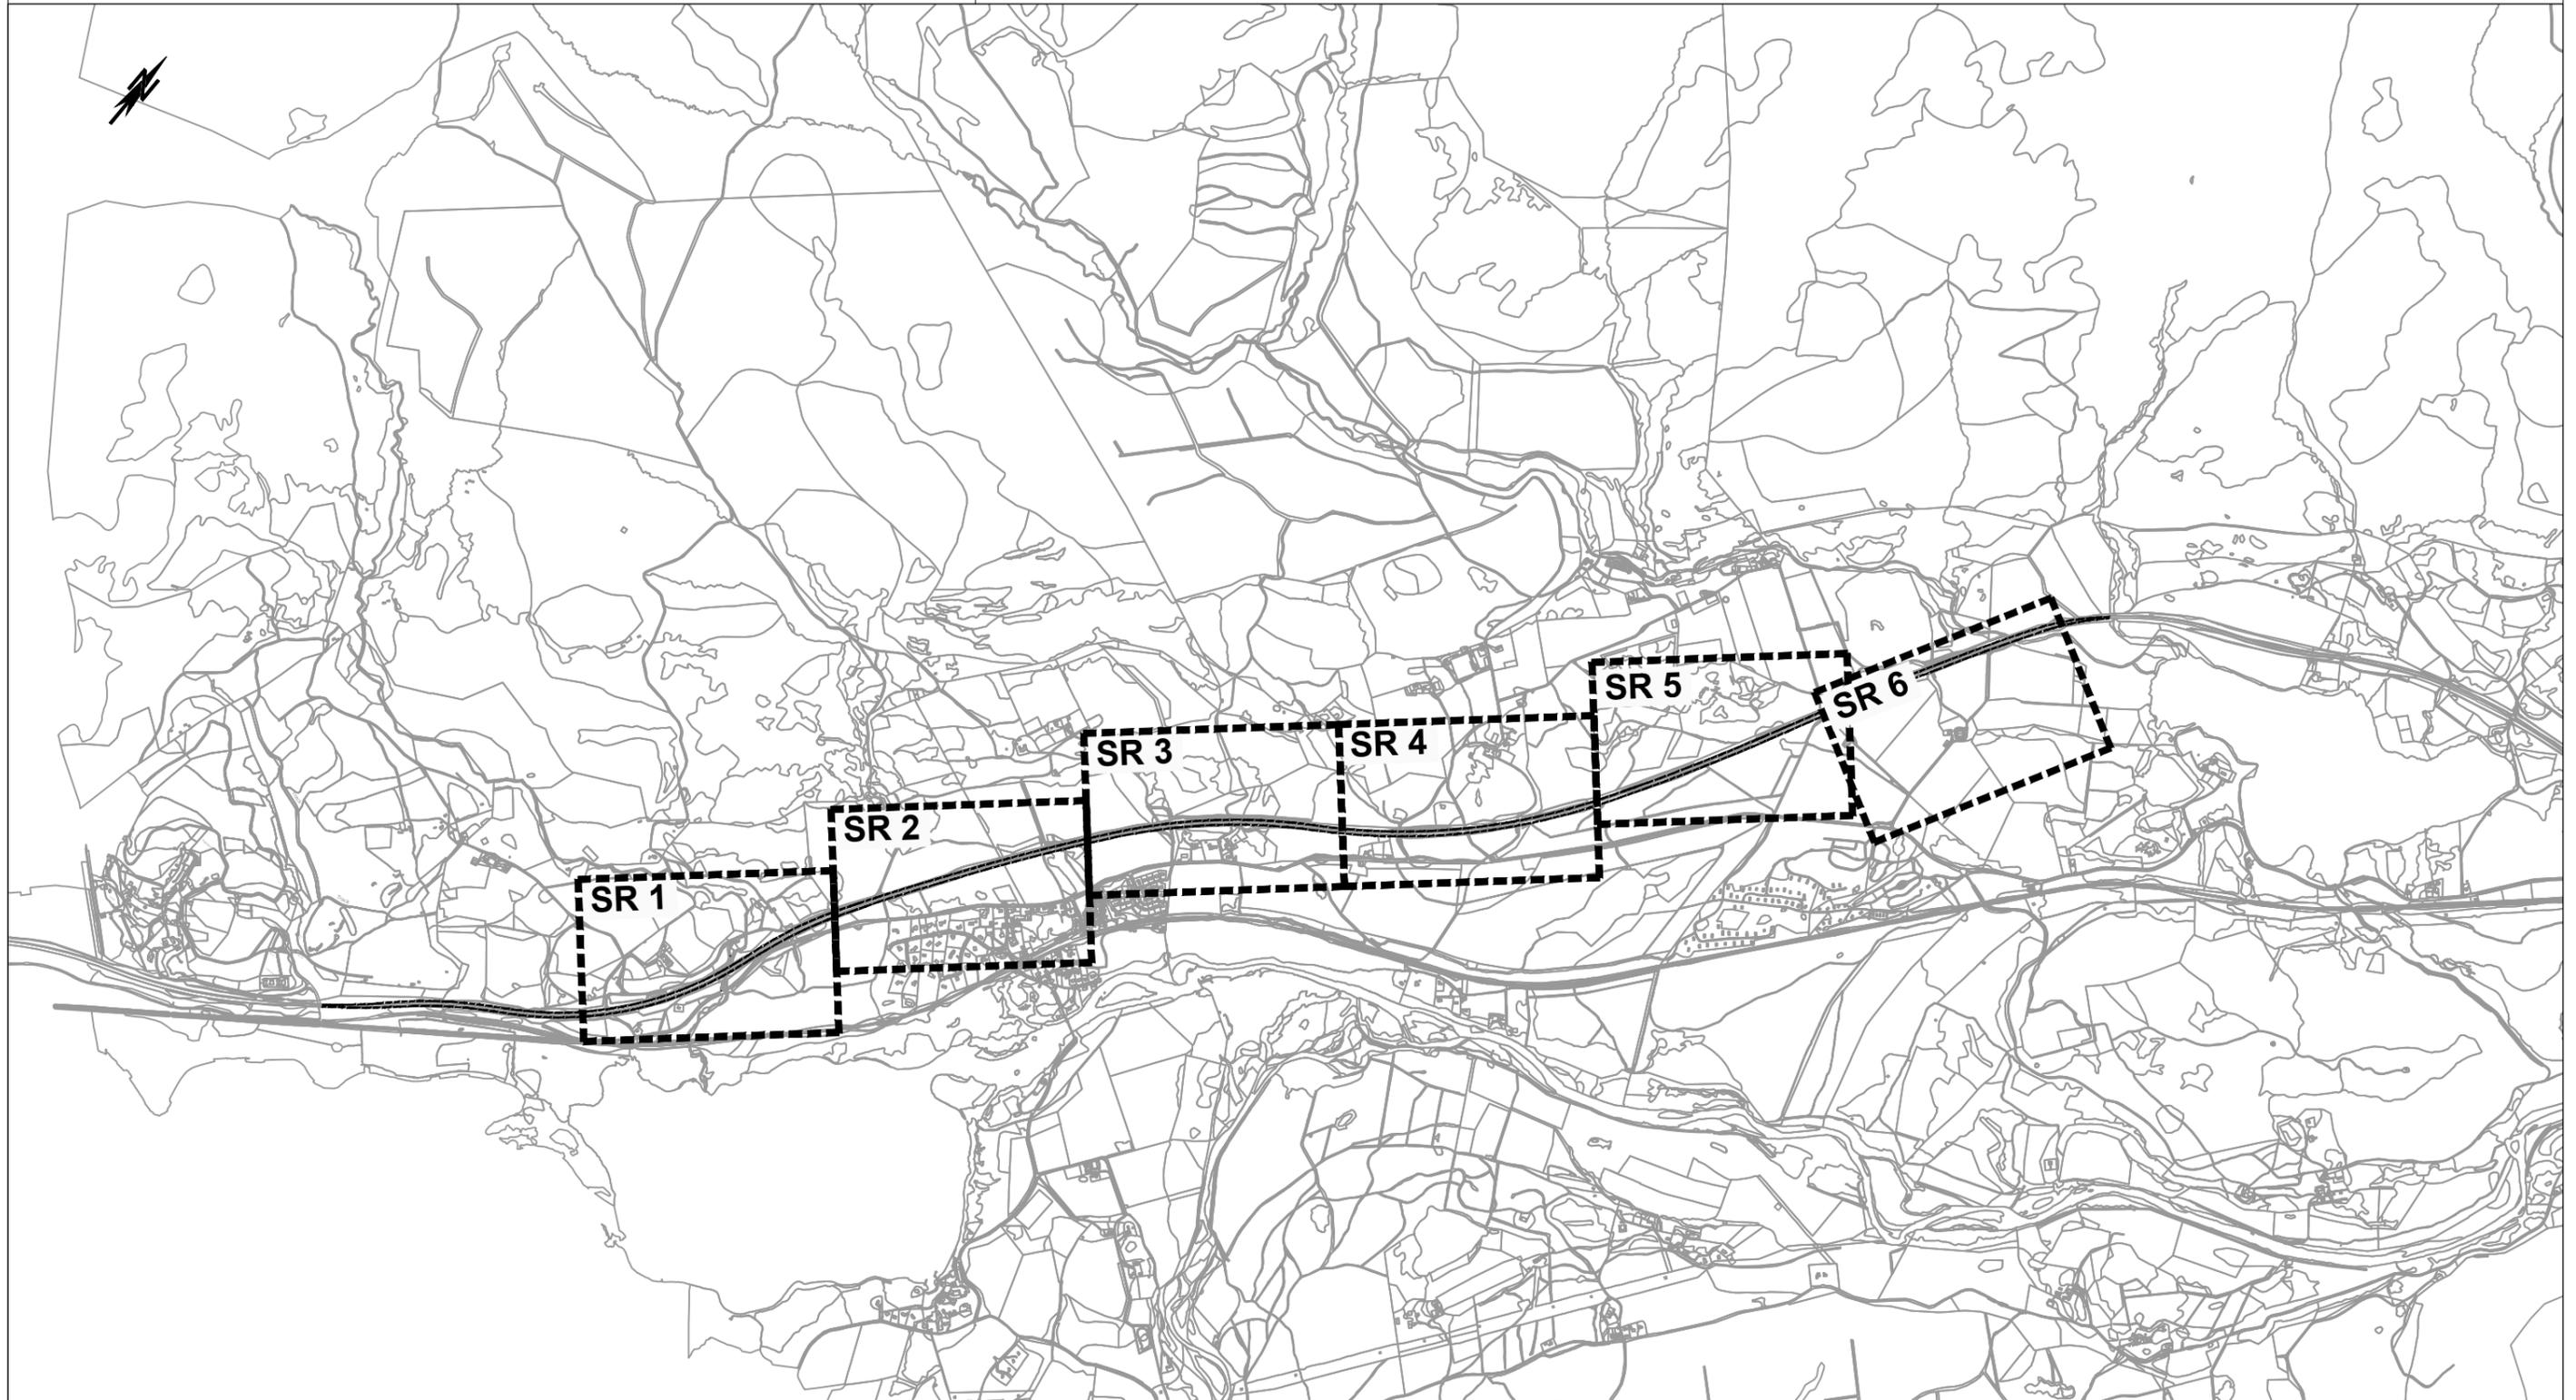

This map is based on Ordnance Survey material with the permission of Ordnance Survey on behalf of the Controller of Her Majesty's Stationary Office ©Crown copyright. Unauthorised reproduction infringes Crown copyright and may lead to prosecution or civil proceedings. Scottish Executive 100020540 2013.

SCALE 1:25000

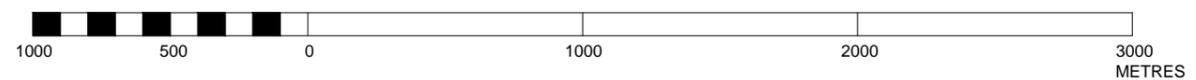

PLAN FOLIO:
OTG/1490A/3
KEY PLAN