


LEGEND


== == == == ASSOCIATED ROAD PROPOSALS

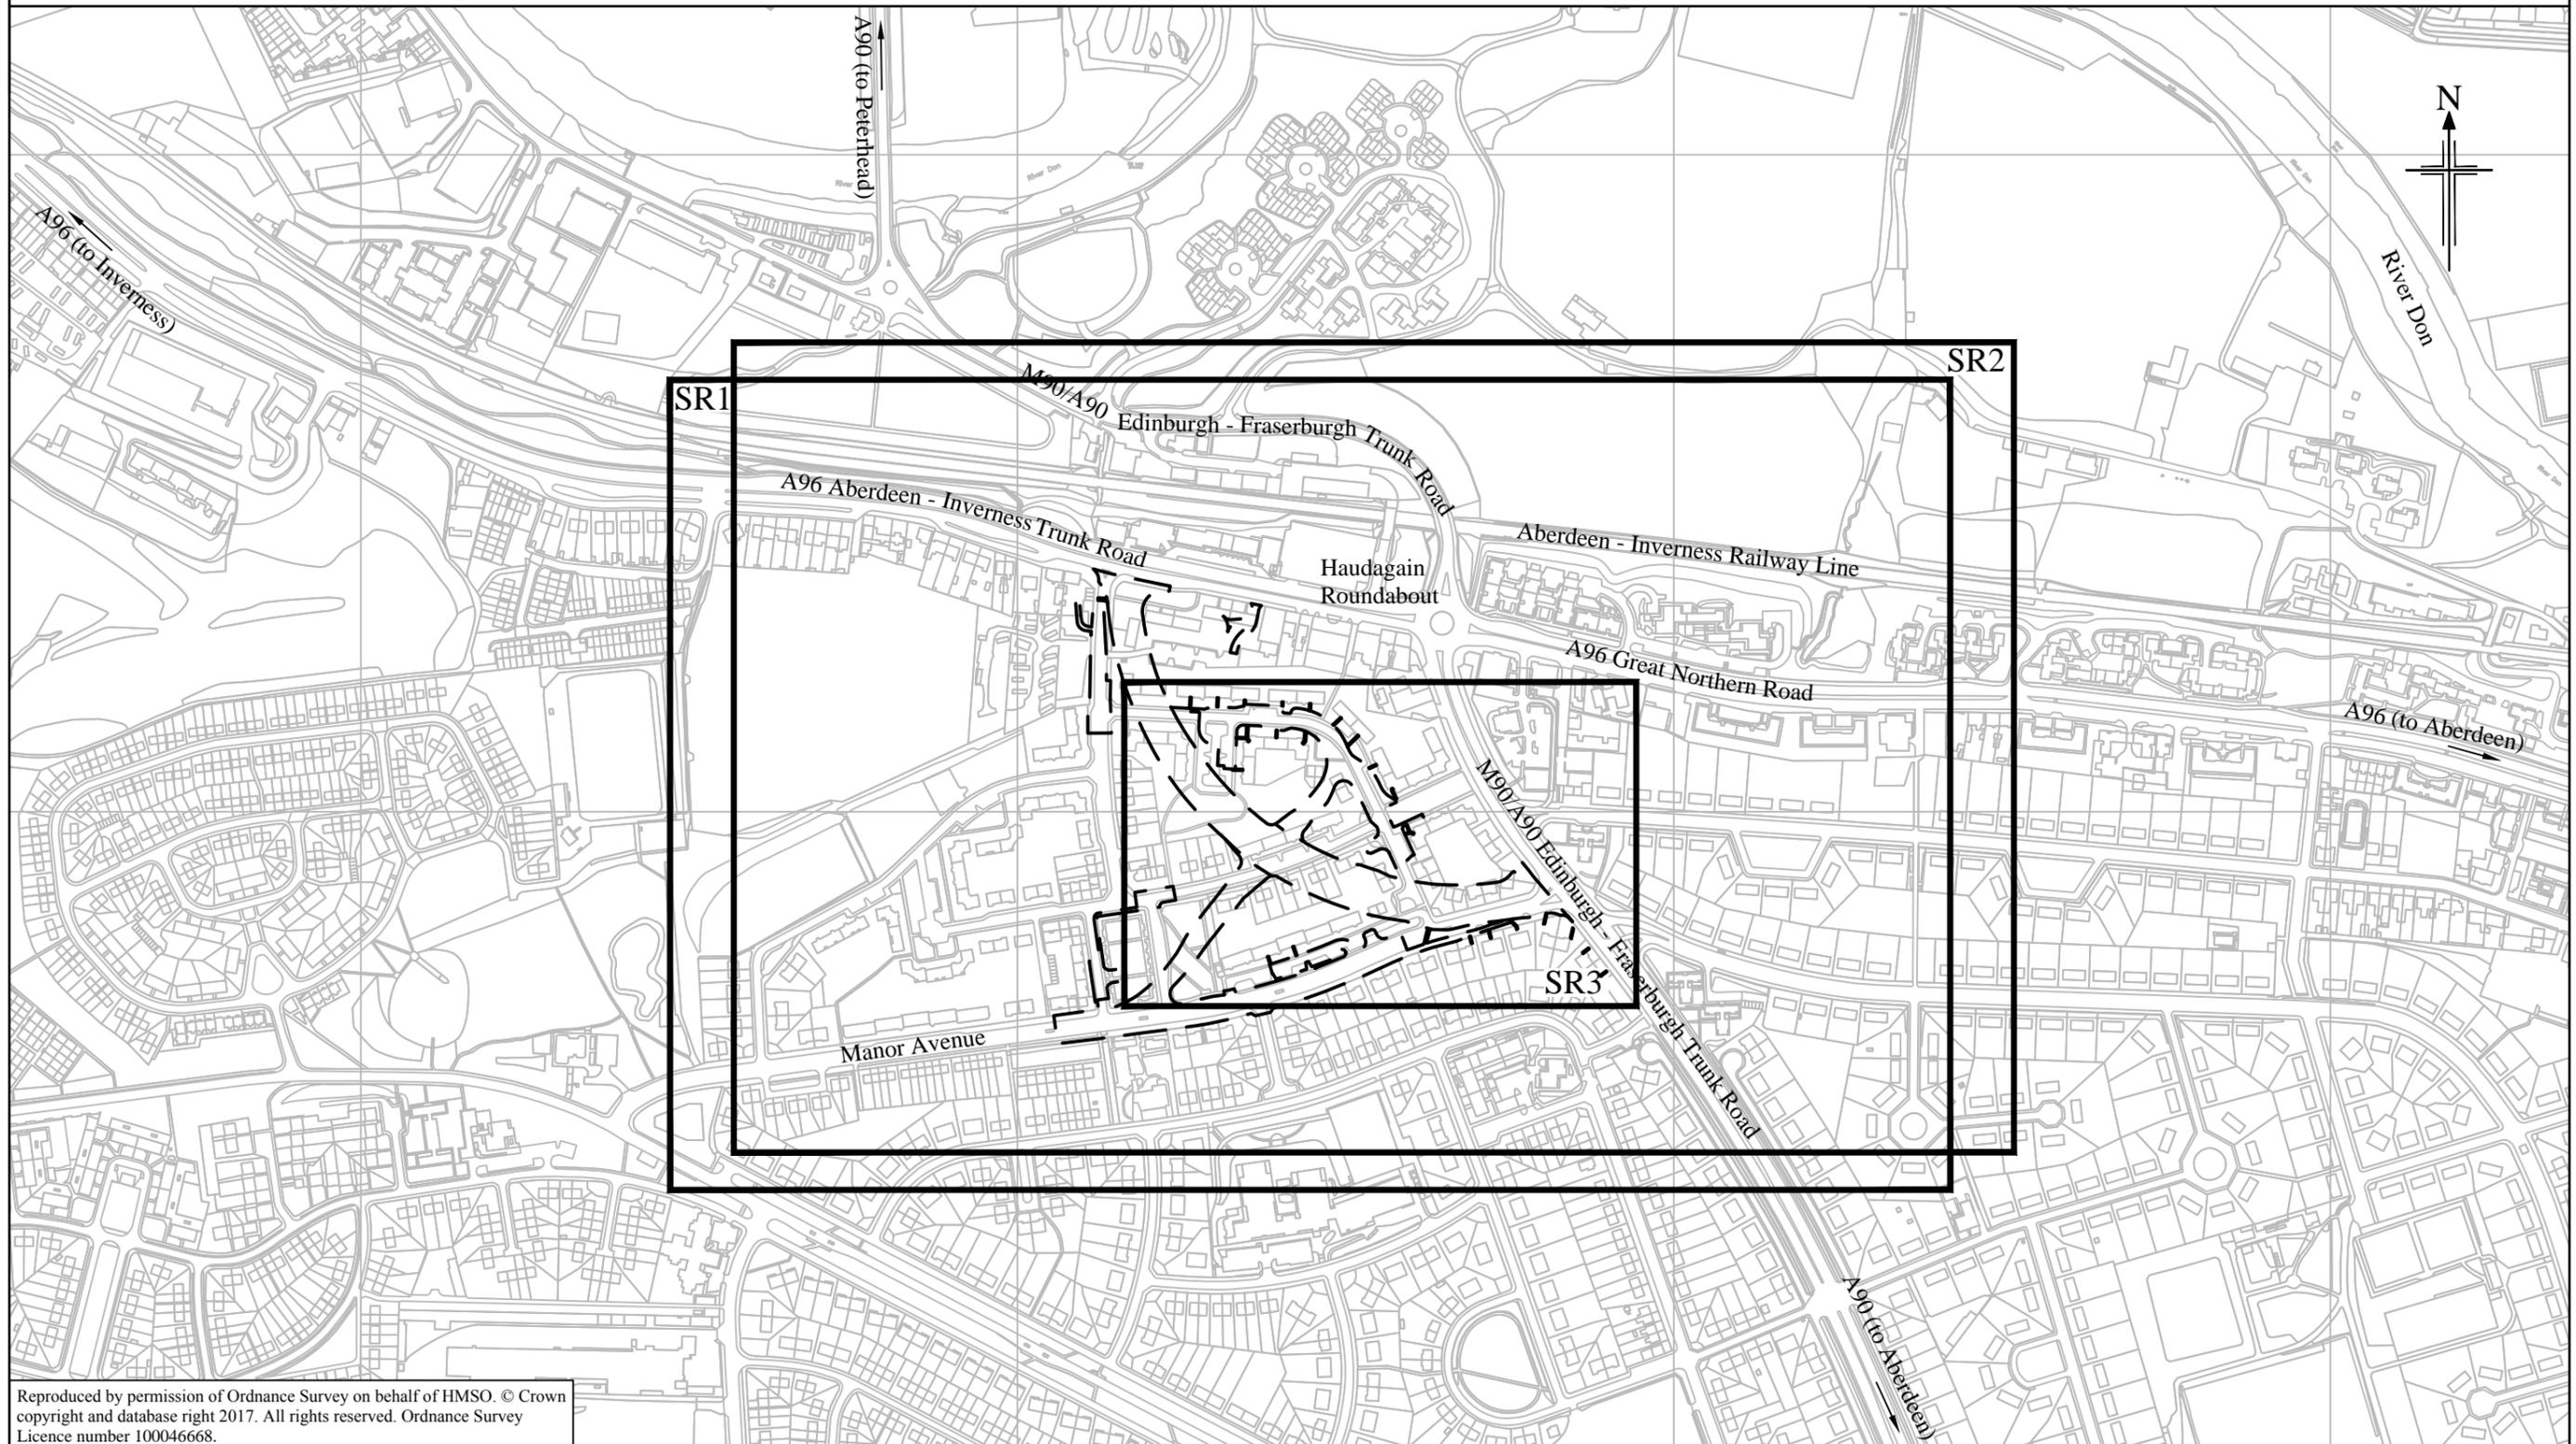

Reproduced by permission of Ordnance Survey on behalf of HMSO. © Crown copyright and database right 2017. All rights reserved. Ordnance Survey Licence number 100046668.



Scottish Government
Riaghaltas na h-Alba
gov.scot

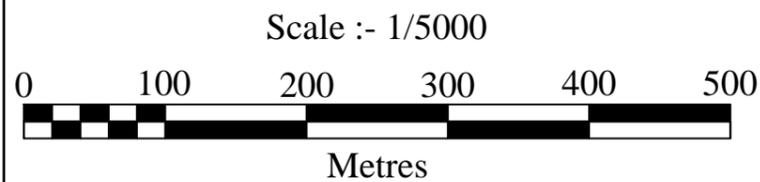

The A90 & A96 Trunk Roads
(Haudagain Improvement)
(Side Roads) Order 2017

Key Plan
Sheet 1 of 1