


LEGEND


-  EXISTING ROAD CEASING TO BE TRUNK ROAD
-  ASSOCIATED ROAD PROPOSALS

This plan shows the line of the existing road ceasing to be trunk road but does not represent the widths or levels of the proposed roads, or the land to be occupied by them.

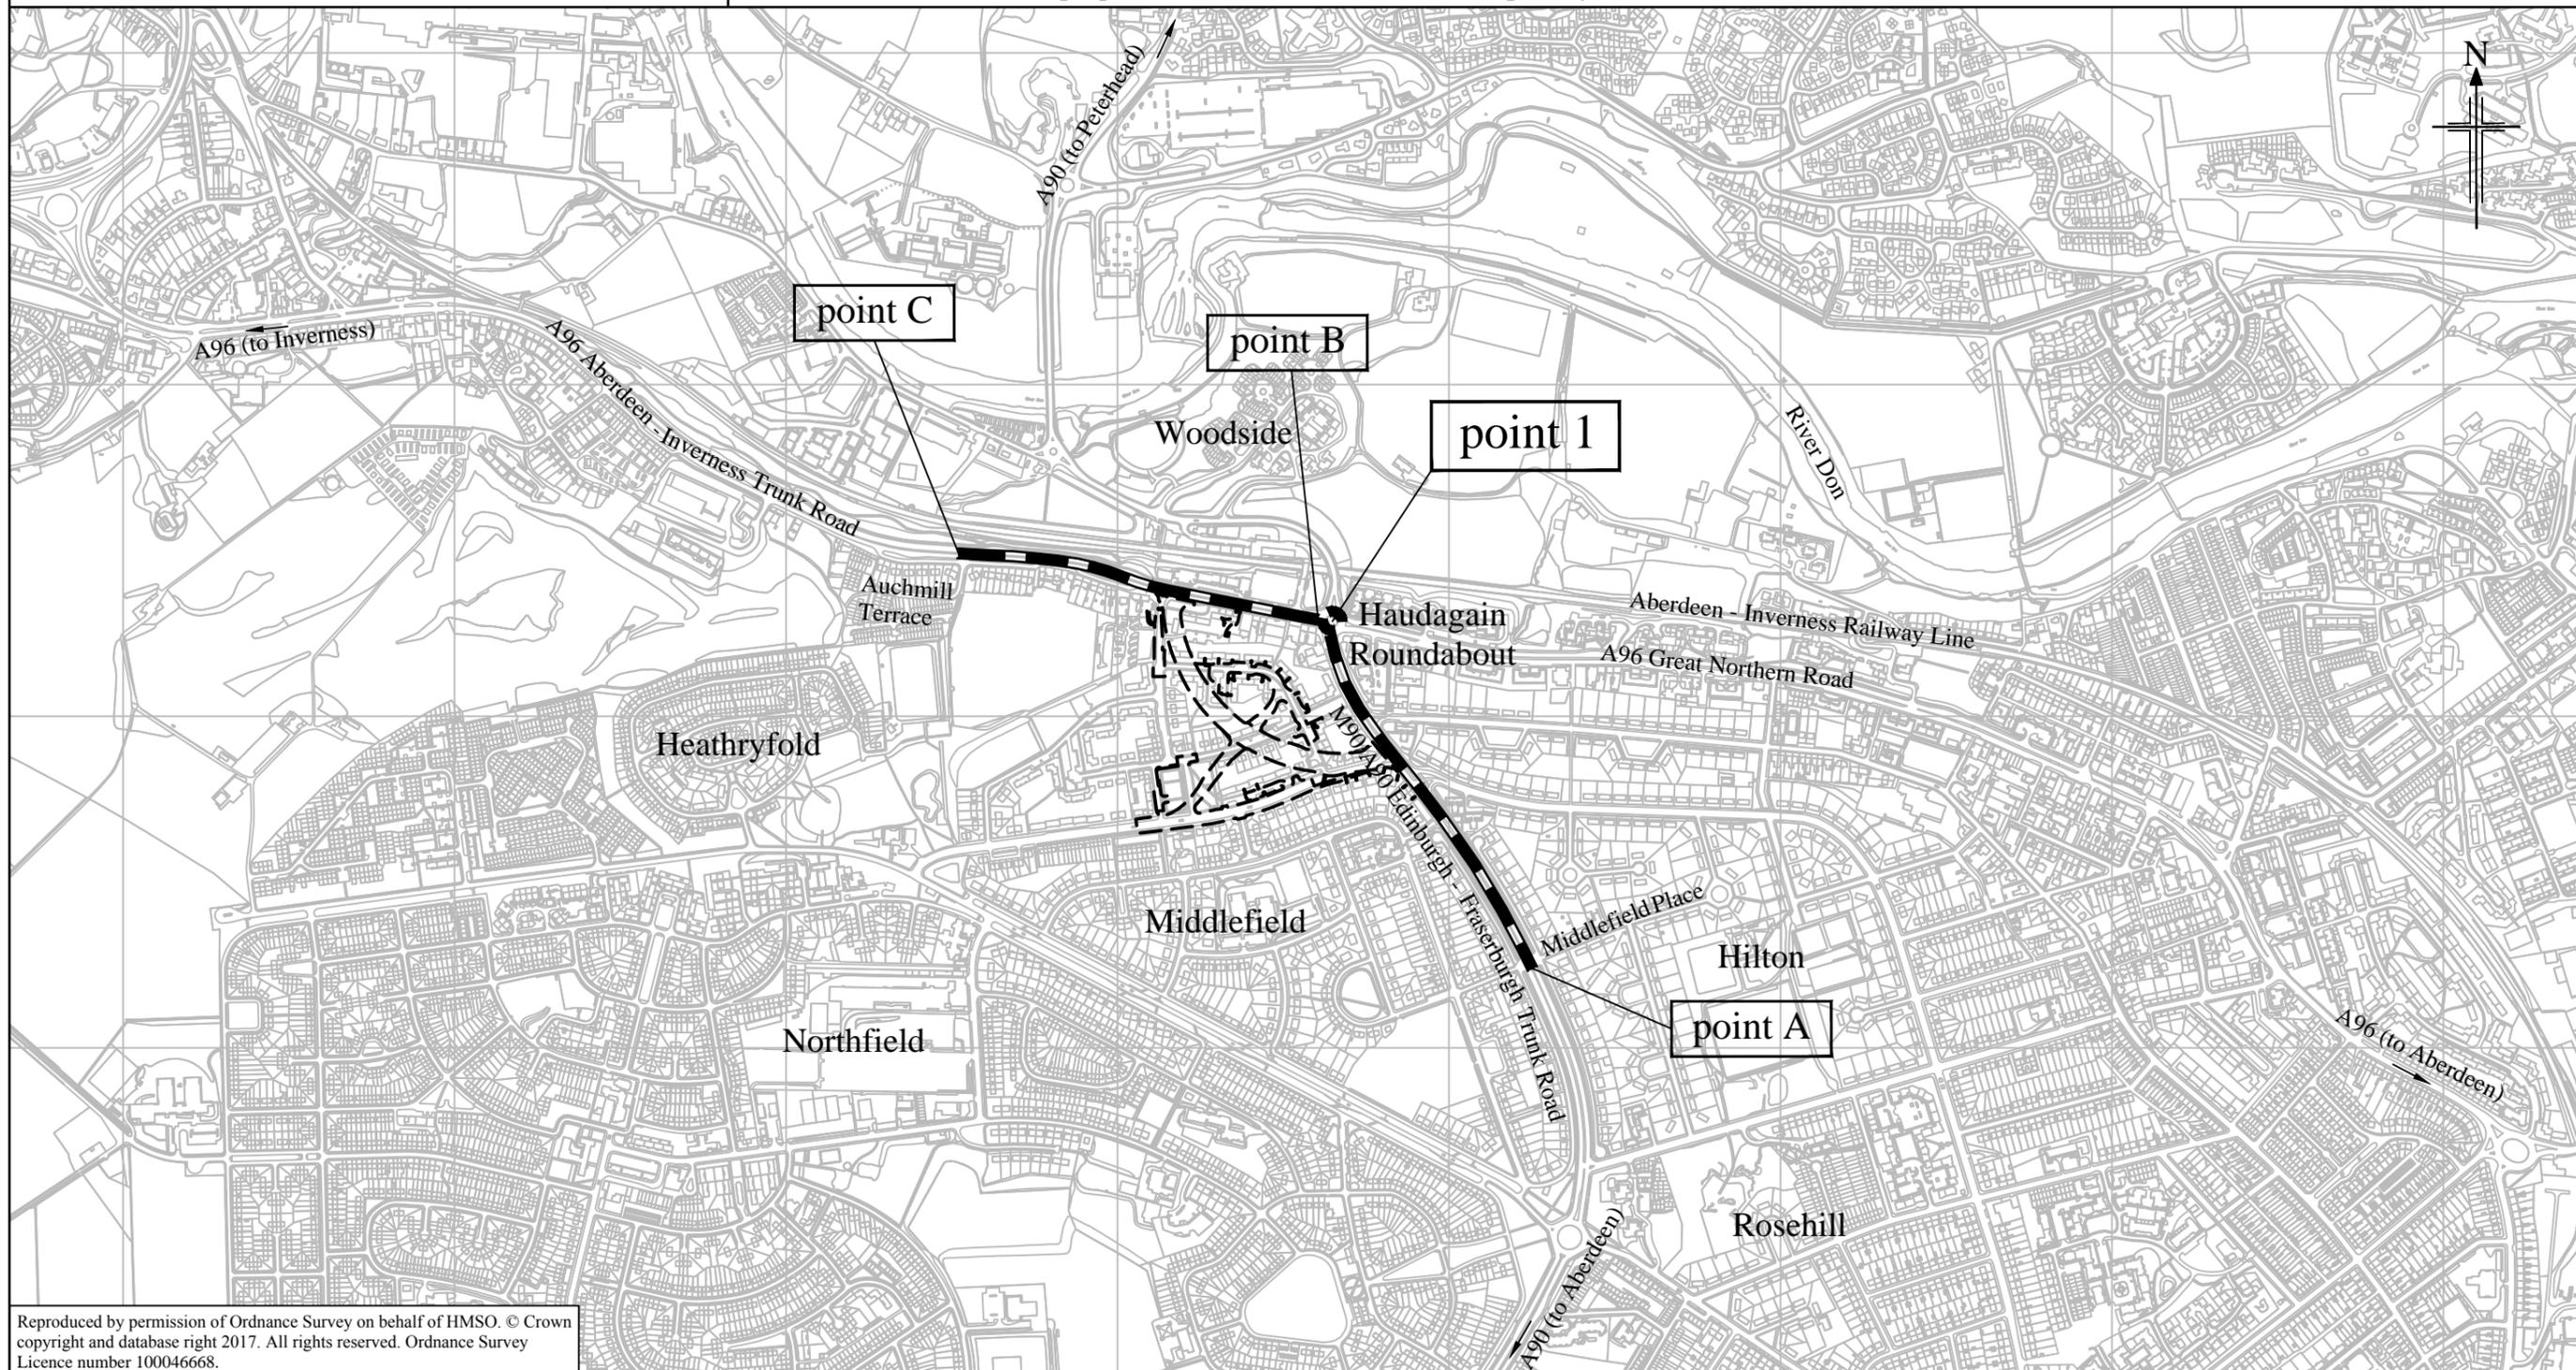

Reproduced by permission of Ordnance Survey on behalf of HMSO. © Crown copyright and database right 2017. All rights reserved. Ordnance Survey Licence number 100046668.

The A90 & A96 Trunk Roads
(Middlefield Place to Auchmill Terrace)
Detrunking Order 2017

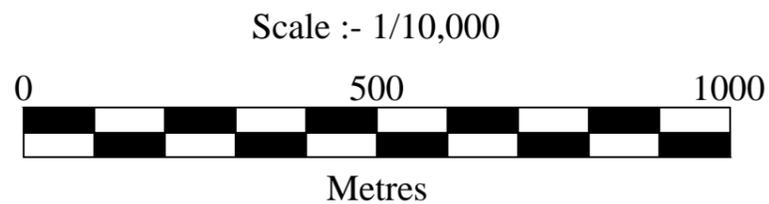

plan
DT1