




The M9/A90/M90 Trunk Road (Balmedie to Tippetty) Notice of Works in Relation to Waters

Plan No. WC 01

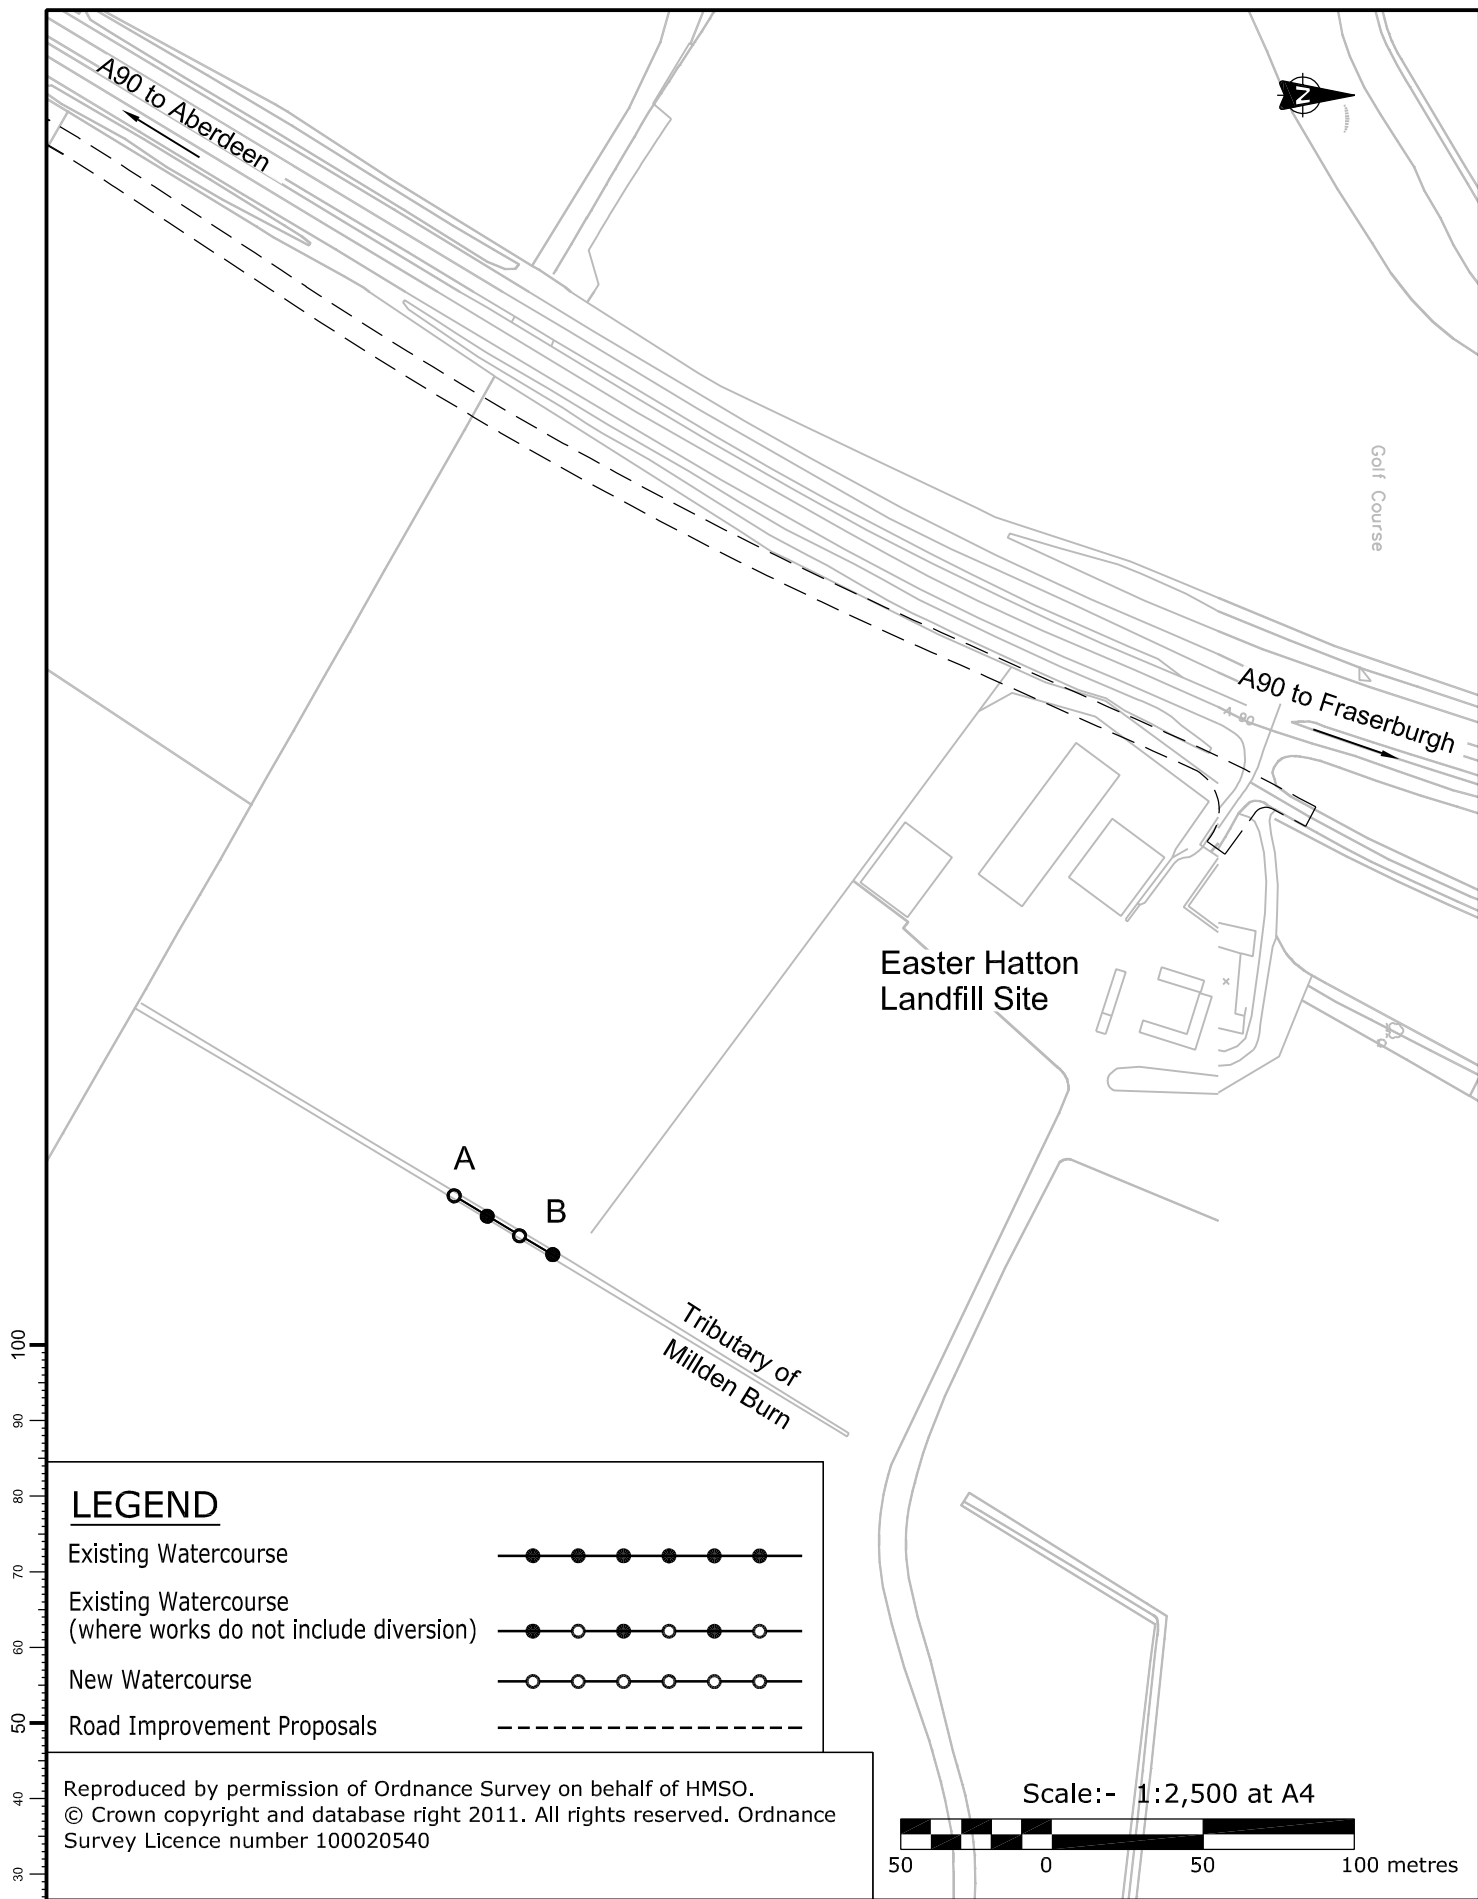

The Holdings


Tributary of
Milden Burn

C


D

LEGEND


Existing Watercourse

 


Existing Watercourse
(where works do not include diversion)

 

New Watercourse

 

Road Improvement Proposals

 


Reproduced by permission of Ordnance Survey on behalf of HMSO.
© Crown copyright and database right 2011. All rights reserved. Ordnance
Survey Licence number 100020540

Scale:- 1/2,500 at A4




The M9/A90/M90 Trunk Road (Balmedie to Tippetty) Notice of Diversion and Works in Relation to Waters

Plan No. WC 02

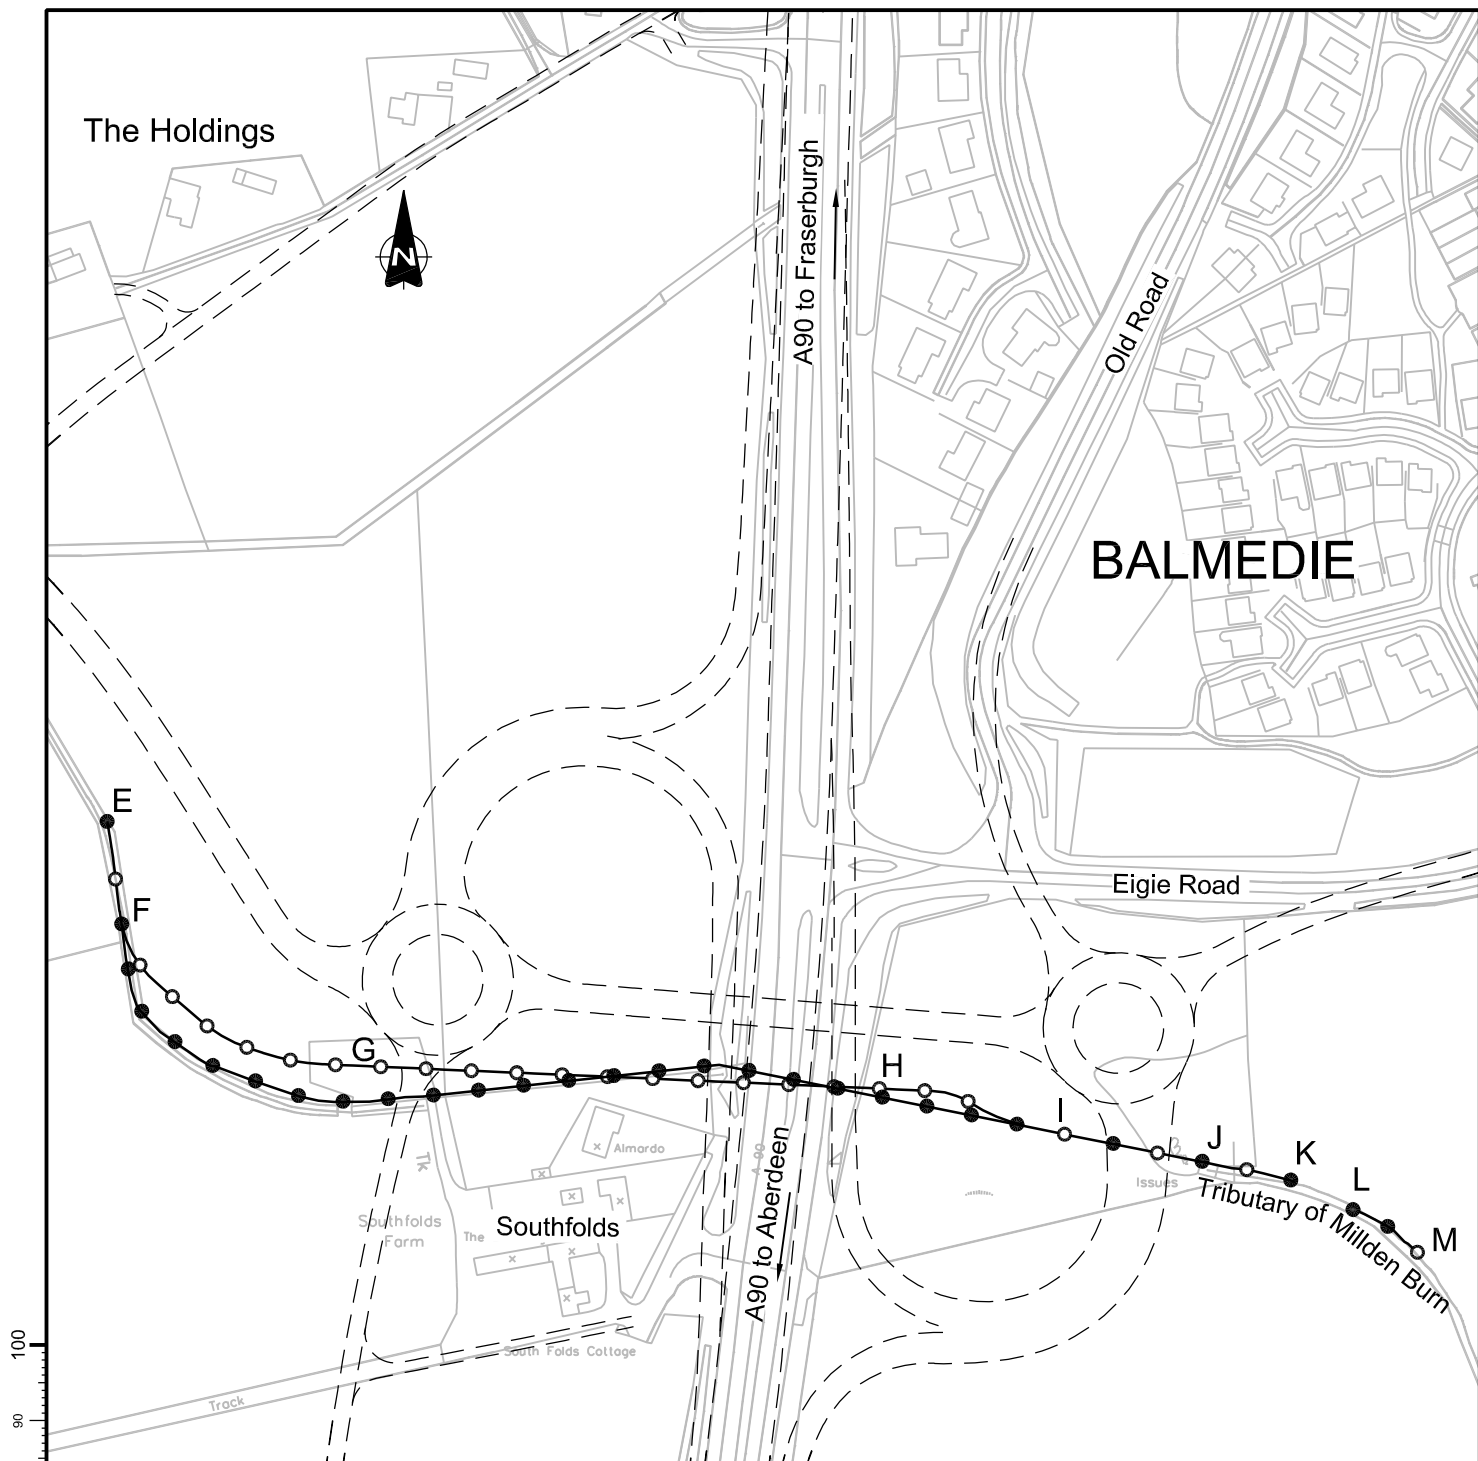

LEGEND

Existing Watercourse

 


Existing Watercourse
(where works do not include diversion)



New Watercourse




Road Improvement Proposals

 

Reproduced by permission of Ordnance Survey on behalf of HMSO.
© Crown copyright and database right 2011. All rights reserved. Ordnance
Survey Licence number 100020540

Scale:- 1:2,500 at A4

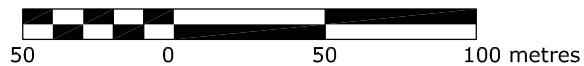

The M9/A90/M90 Trunk Road (Balmedie to Tippetty) Notice of Diversion and Works in Relation to Waters

Plan No. WC 03



The Holdings

A90 to Fraserburgh

BALMEDIE


N

Old Road

A90 to Aberdeen

LEGEND


Existing Watercourse

 


Existing Watercourse
(where works do not include diversion)



New Watercourse

 


Road Improvement Proposals

 


Reproduced by permission of Ordnance Survey on behalf of HMSO.
© Crown copyright and database right 2011. All rights reserved. Ordnance
Survey Licence number 100020540

Scale:- 1:2,500 at A4

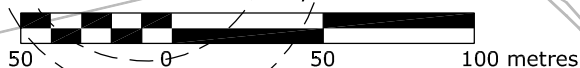

The M9/A90/M90 Trunk Road (Balmedie to Tippetty) Notice of Works in Relation to Waters

Plan No. WC 04

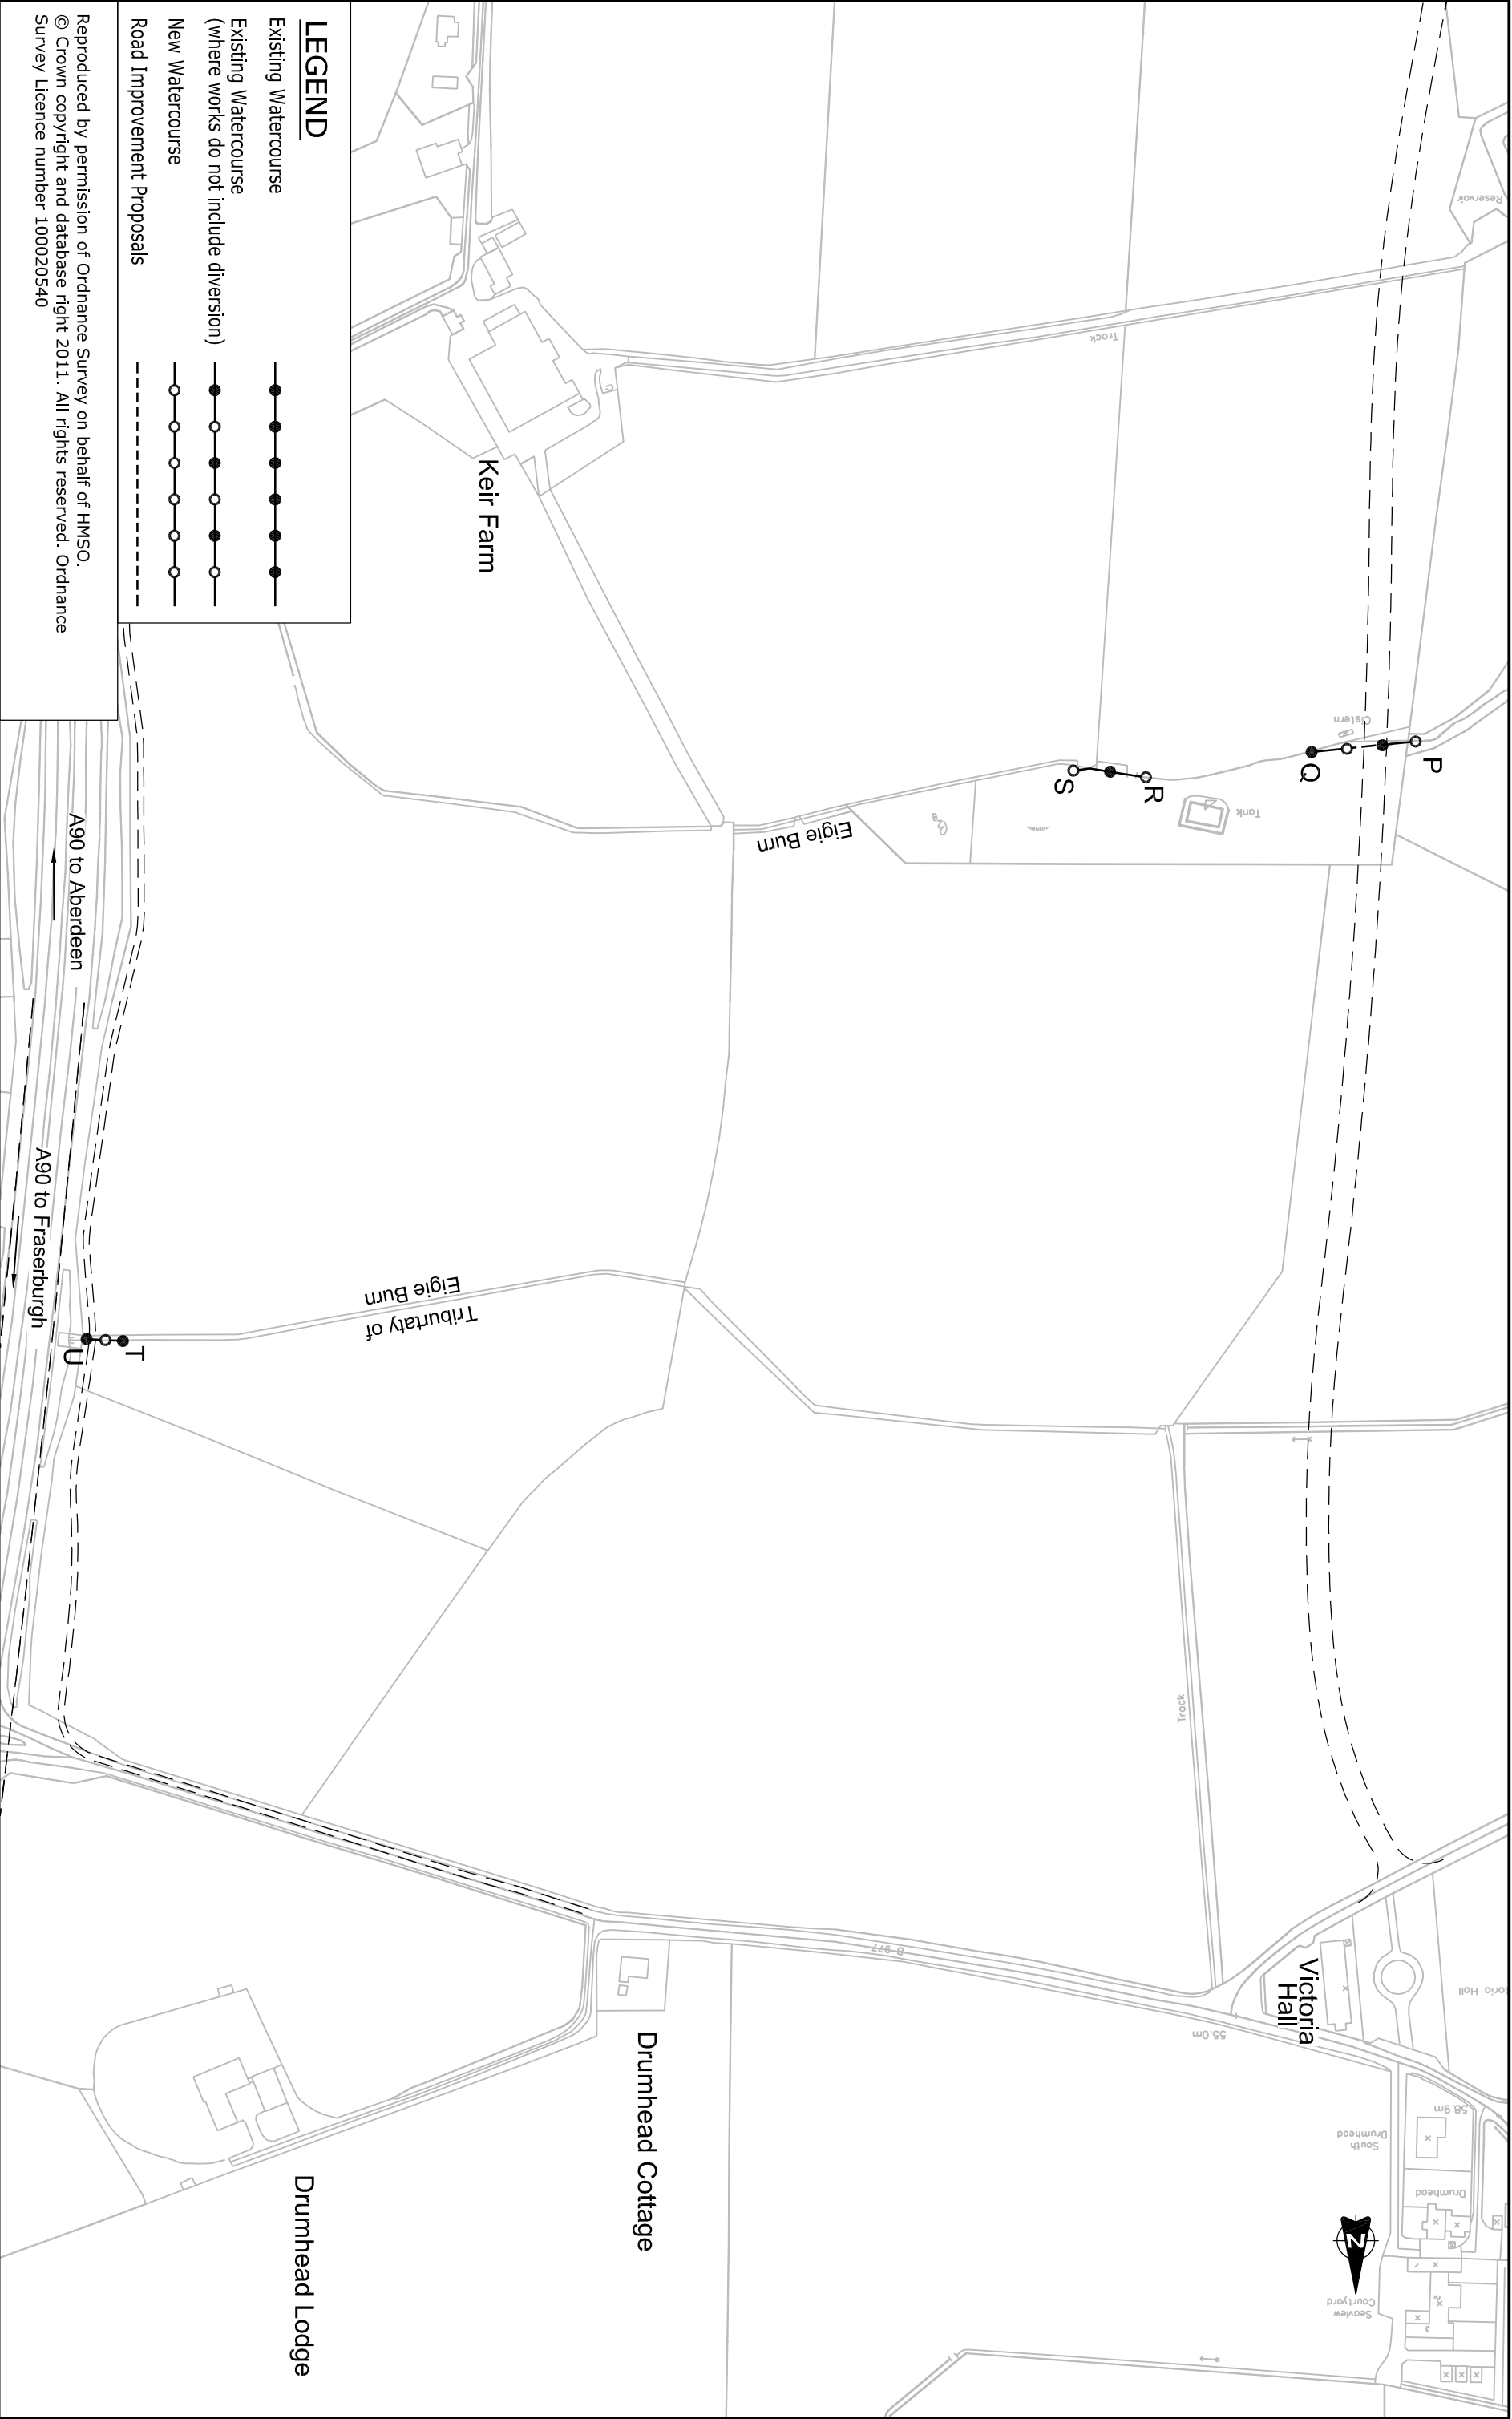


Scale:- 1:2,500 at A3



The M9/A90/M90 Trunk Road (Balmedie to Tippetty) Notice of Works in Relation to Waters


Plan No. WC 05

100
90
80
70
60
50
40
30
20
10
0

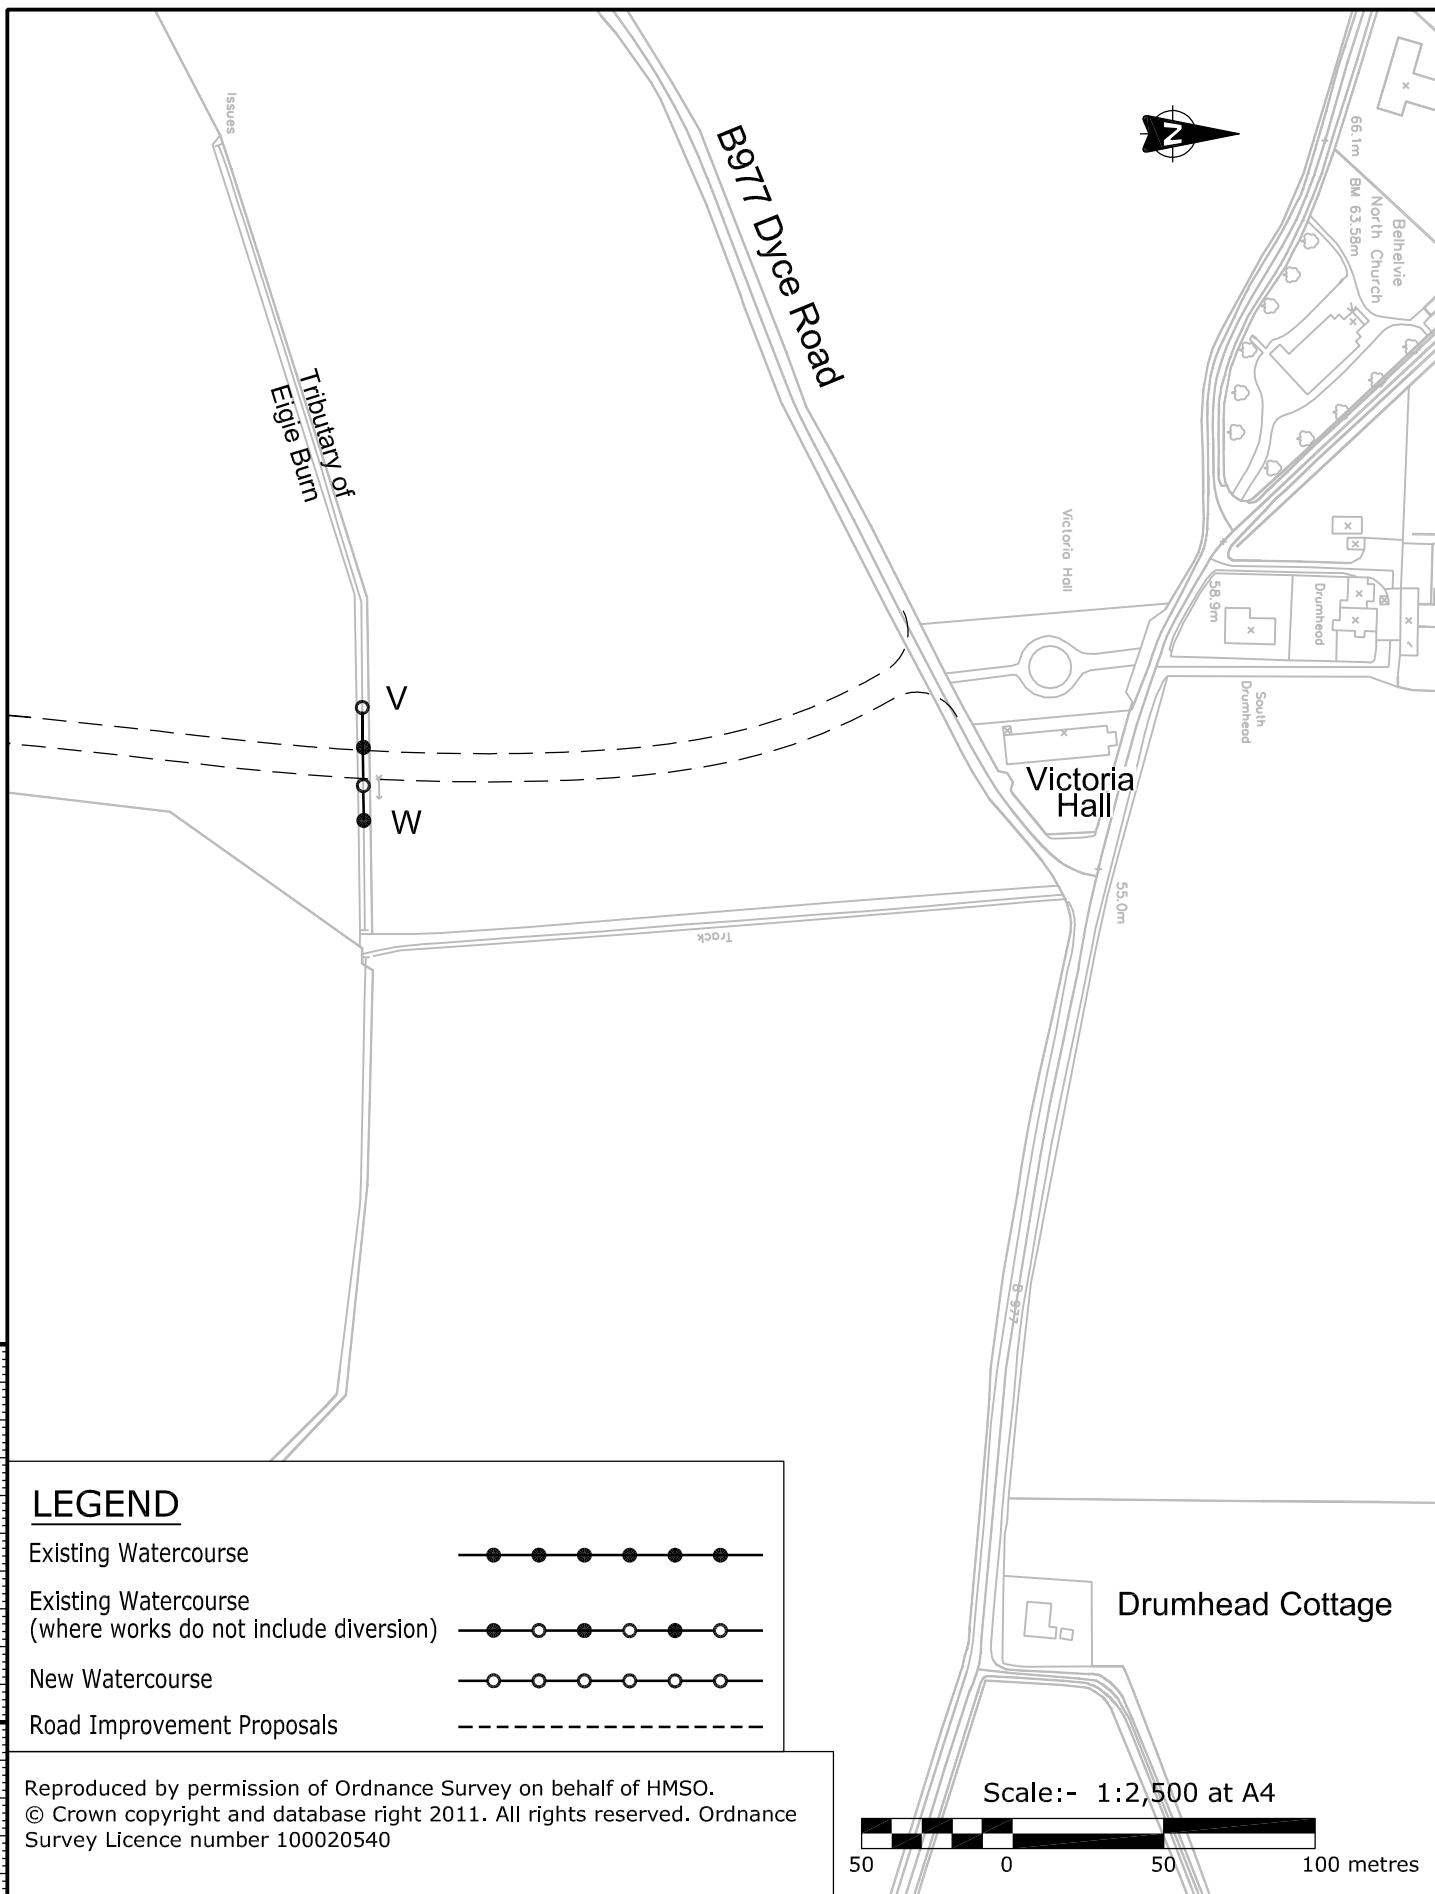


The M9/A90/M90 Trunk Road (Balmedie to Tippetty) Notice of Works in Relation to Waters

Plan No. WC 06

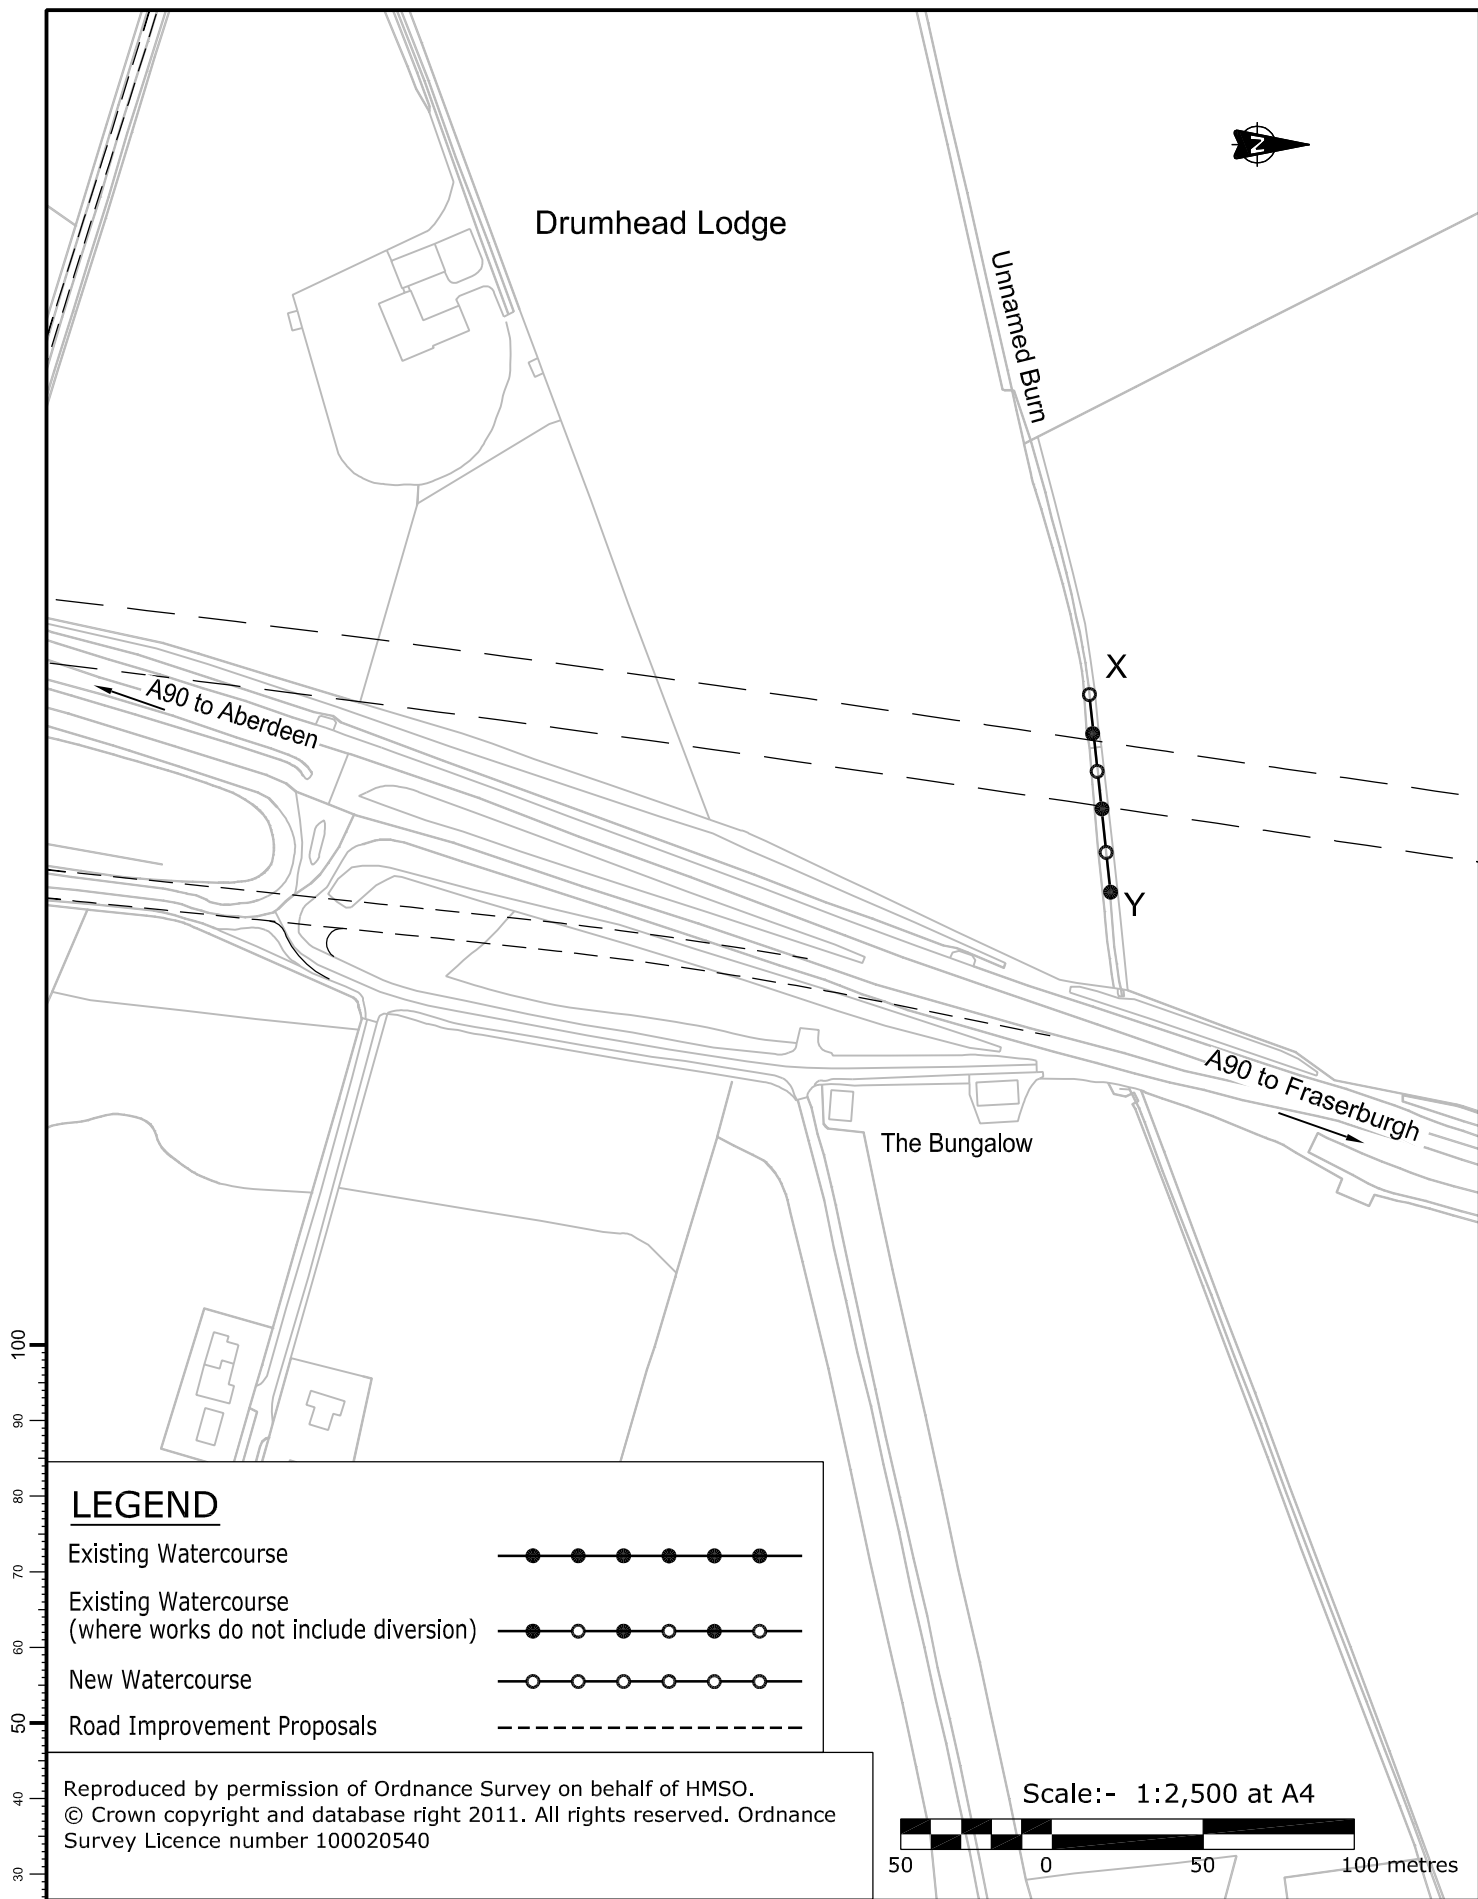


The M9/A90/M90 Trunk Road (Balmedie to Tippet) Notice of Works in Relation to Waters

Plan No. WC 07

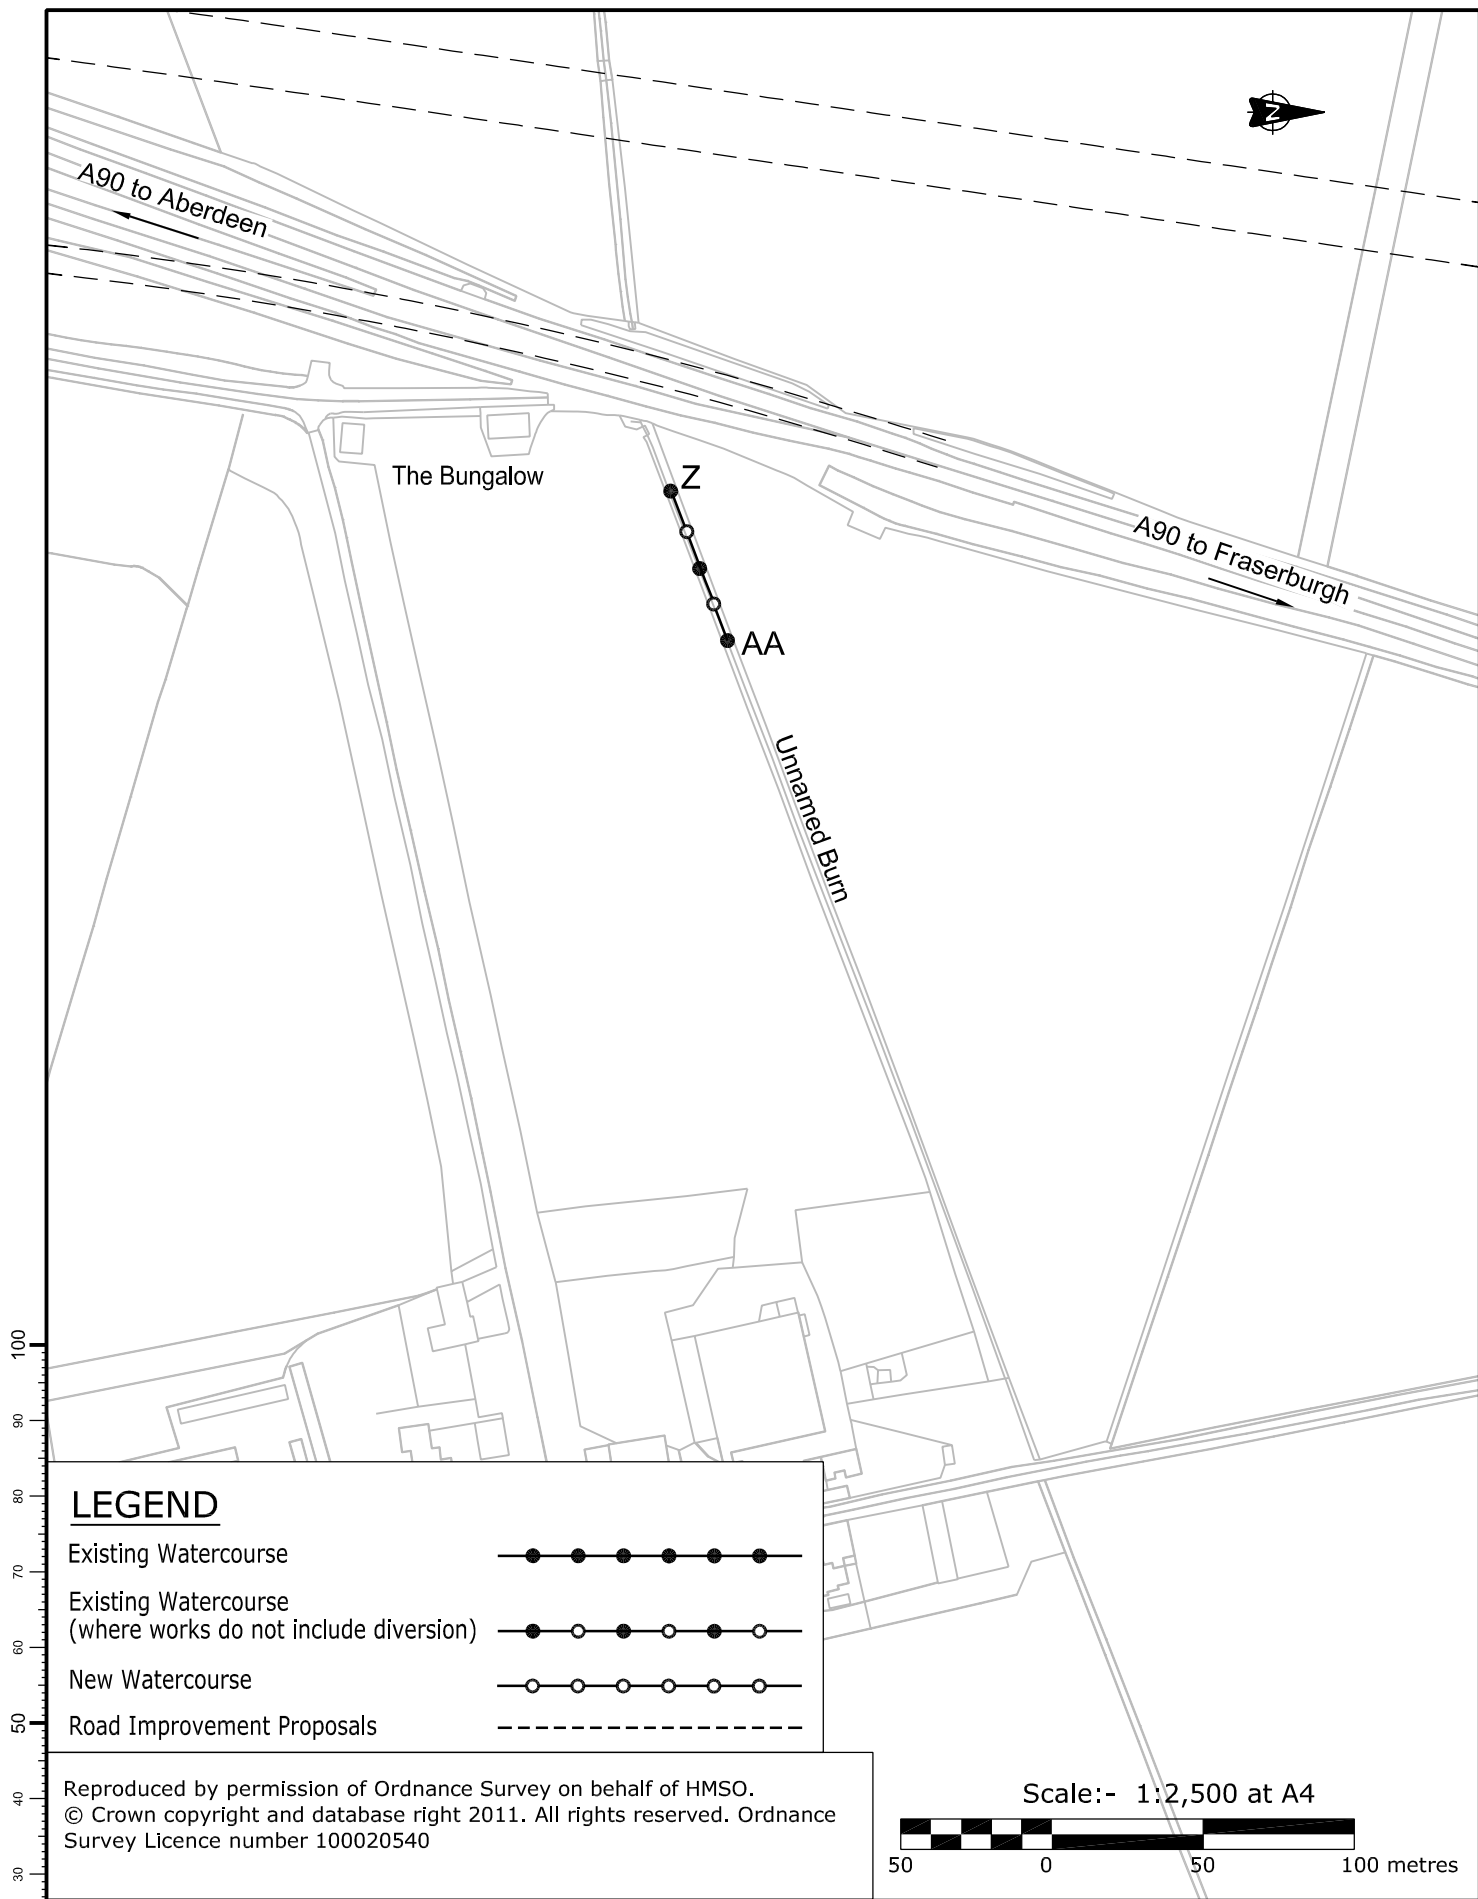

The M9/A90/M90 Trunk Road (Balmedie to Tippetty) Notice of Works in Relation to Waters

Plan No. WC 08

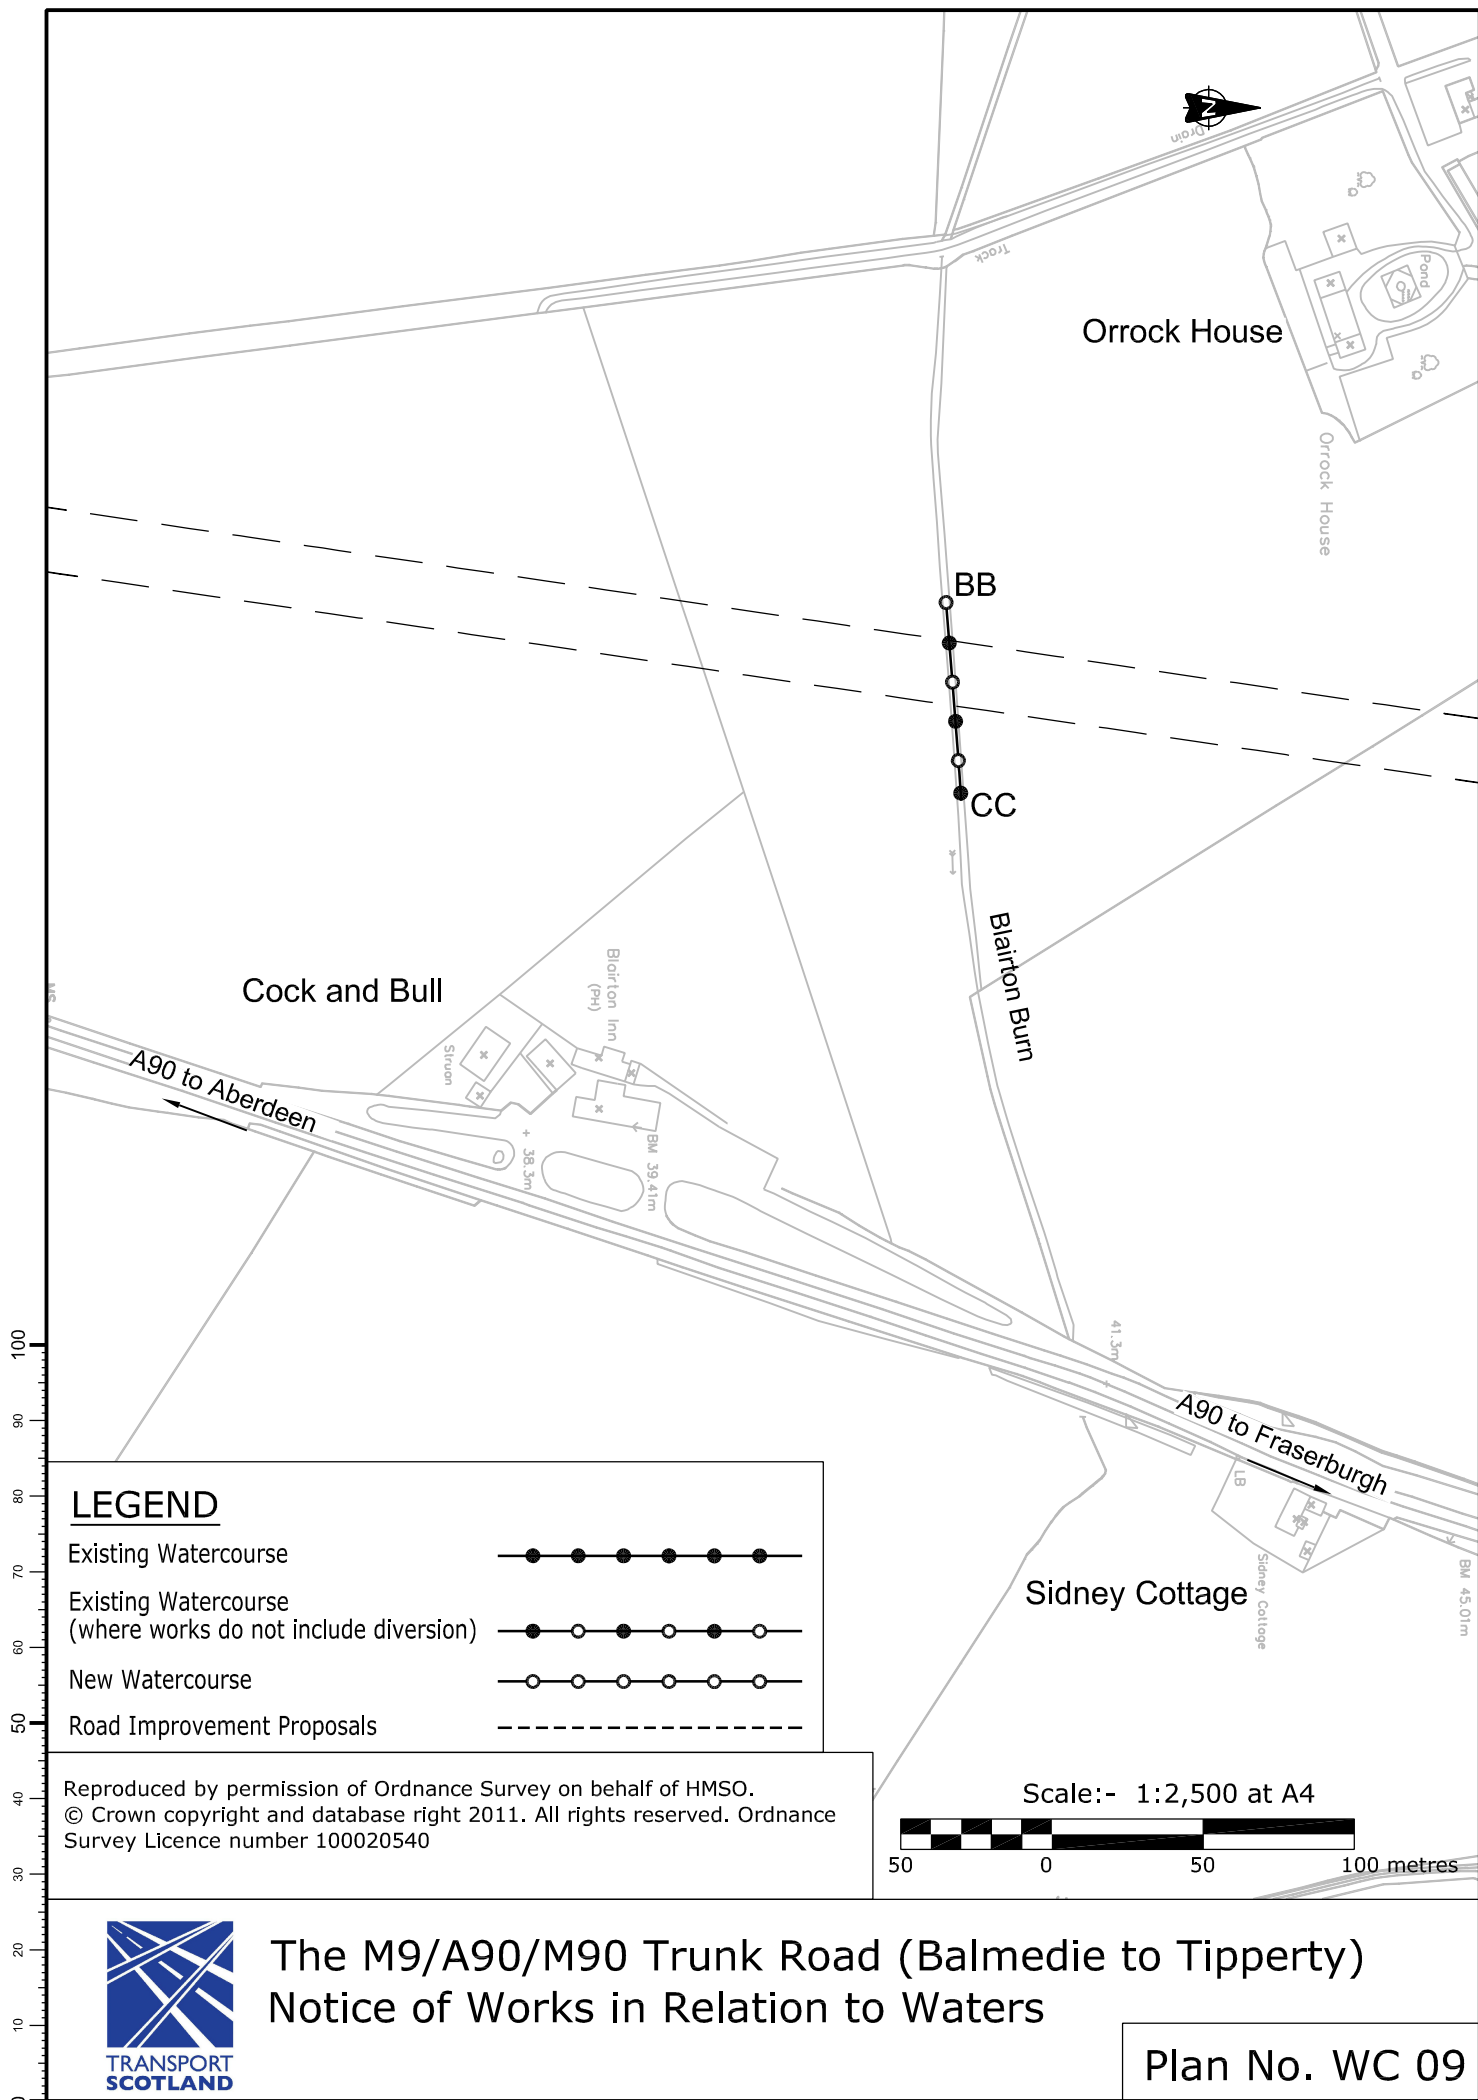



Tributary of
Menie Burn

DD

63.6m

FF

GG

EE

Word Bdy

59.5m

CR

Bdy 60.01m

Mains of Orrock


Pond

Orrock House

HH

LEGEND


Existing Watercourse

 


Existing Watercourse
(where works do not include diversion)




New Watercourse

 

Road Improvement Proposals

 

Scale:- 1:2,500 at A4

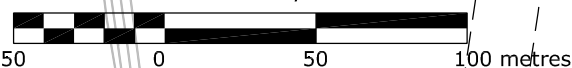


Reproduced by permission of Ordnance Survey on behalf of HMSO.
© Crown copyright and database right 2011. All rights reserved. Ordnance
Survey Licence number 100020540




The M9/A90/M90 Trunk Road (Balmedie to Tippetty) Notice of Diversion and Works in Relation to Waters

Plan No. WC 10

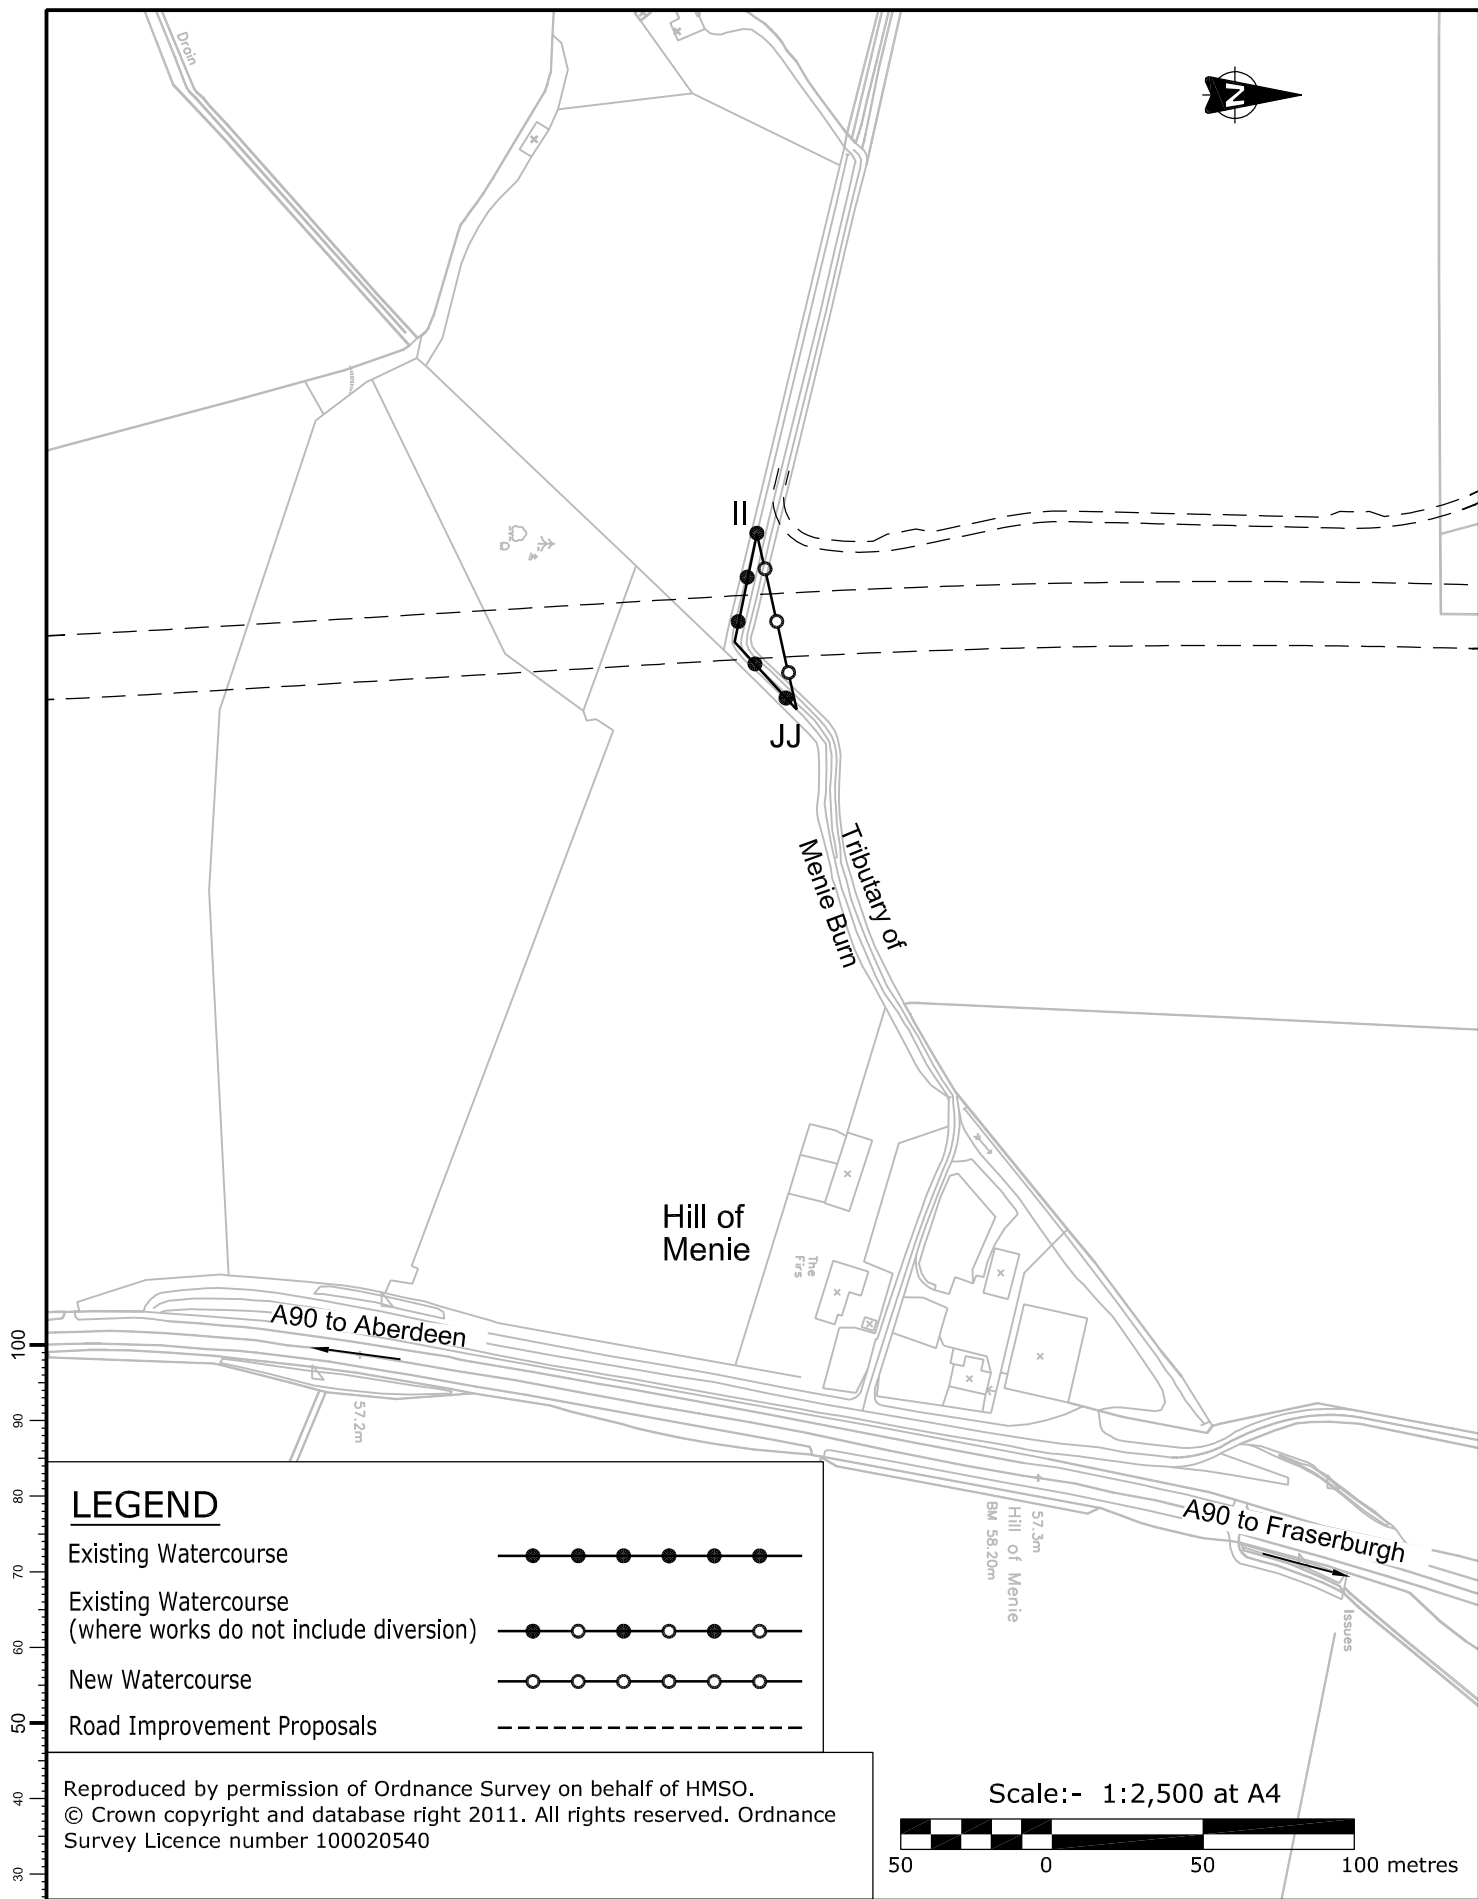

The M9/A90/M90 Trunk Road (Balmedie to Tippet) Notice of Diversion and Works in Relation to Waters

Plan No. WC 11

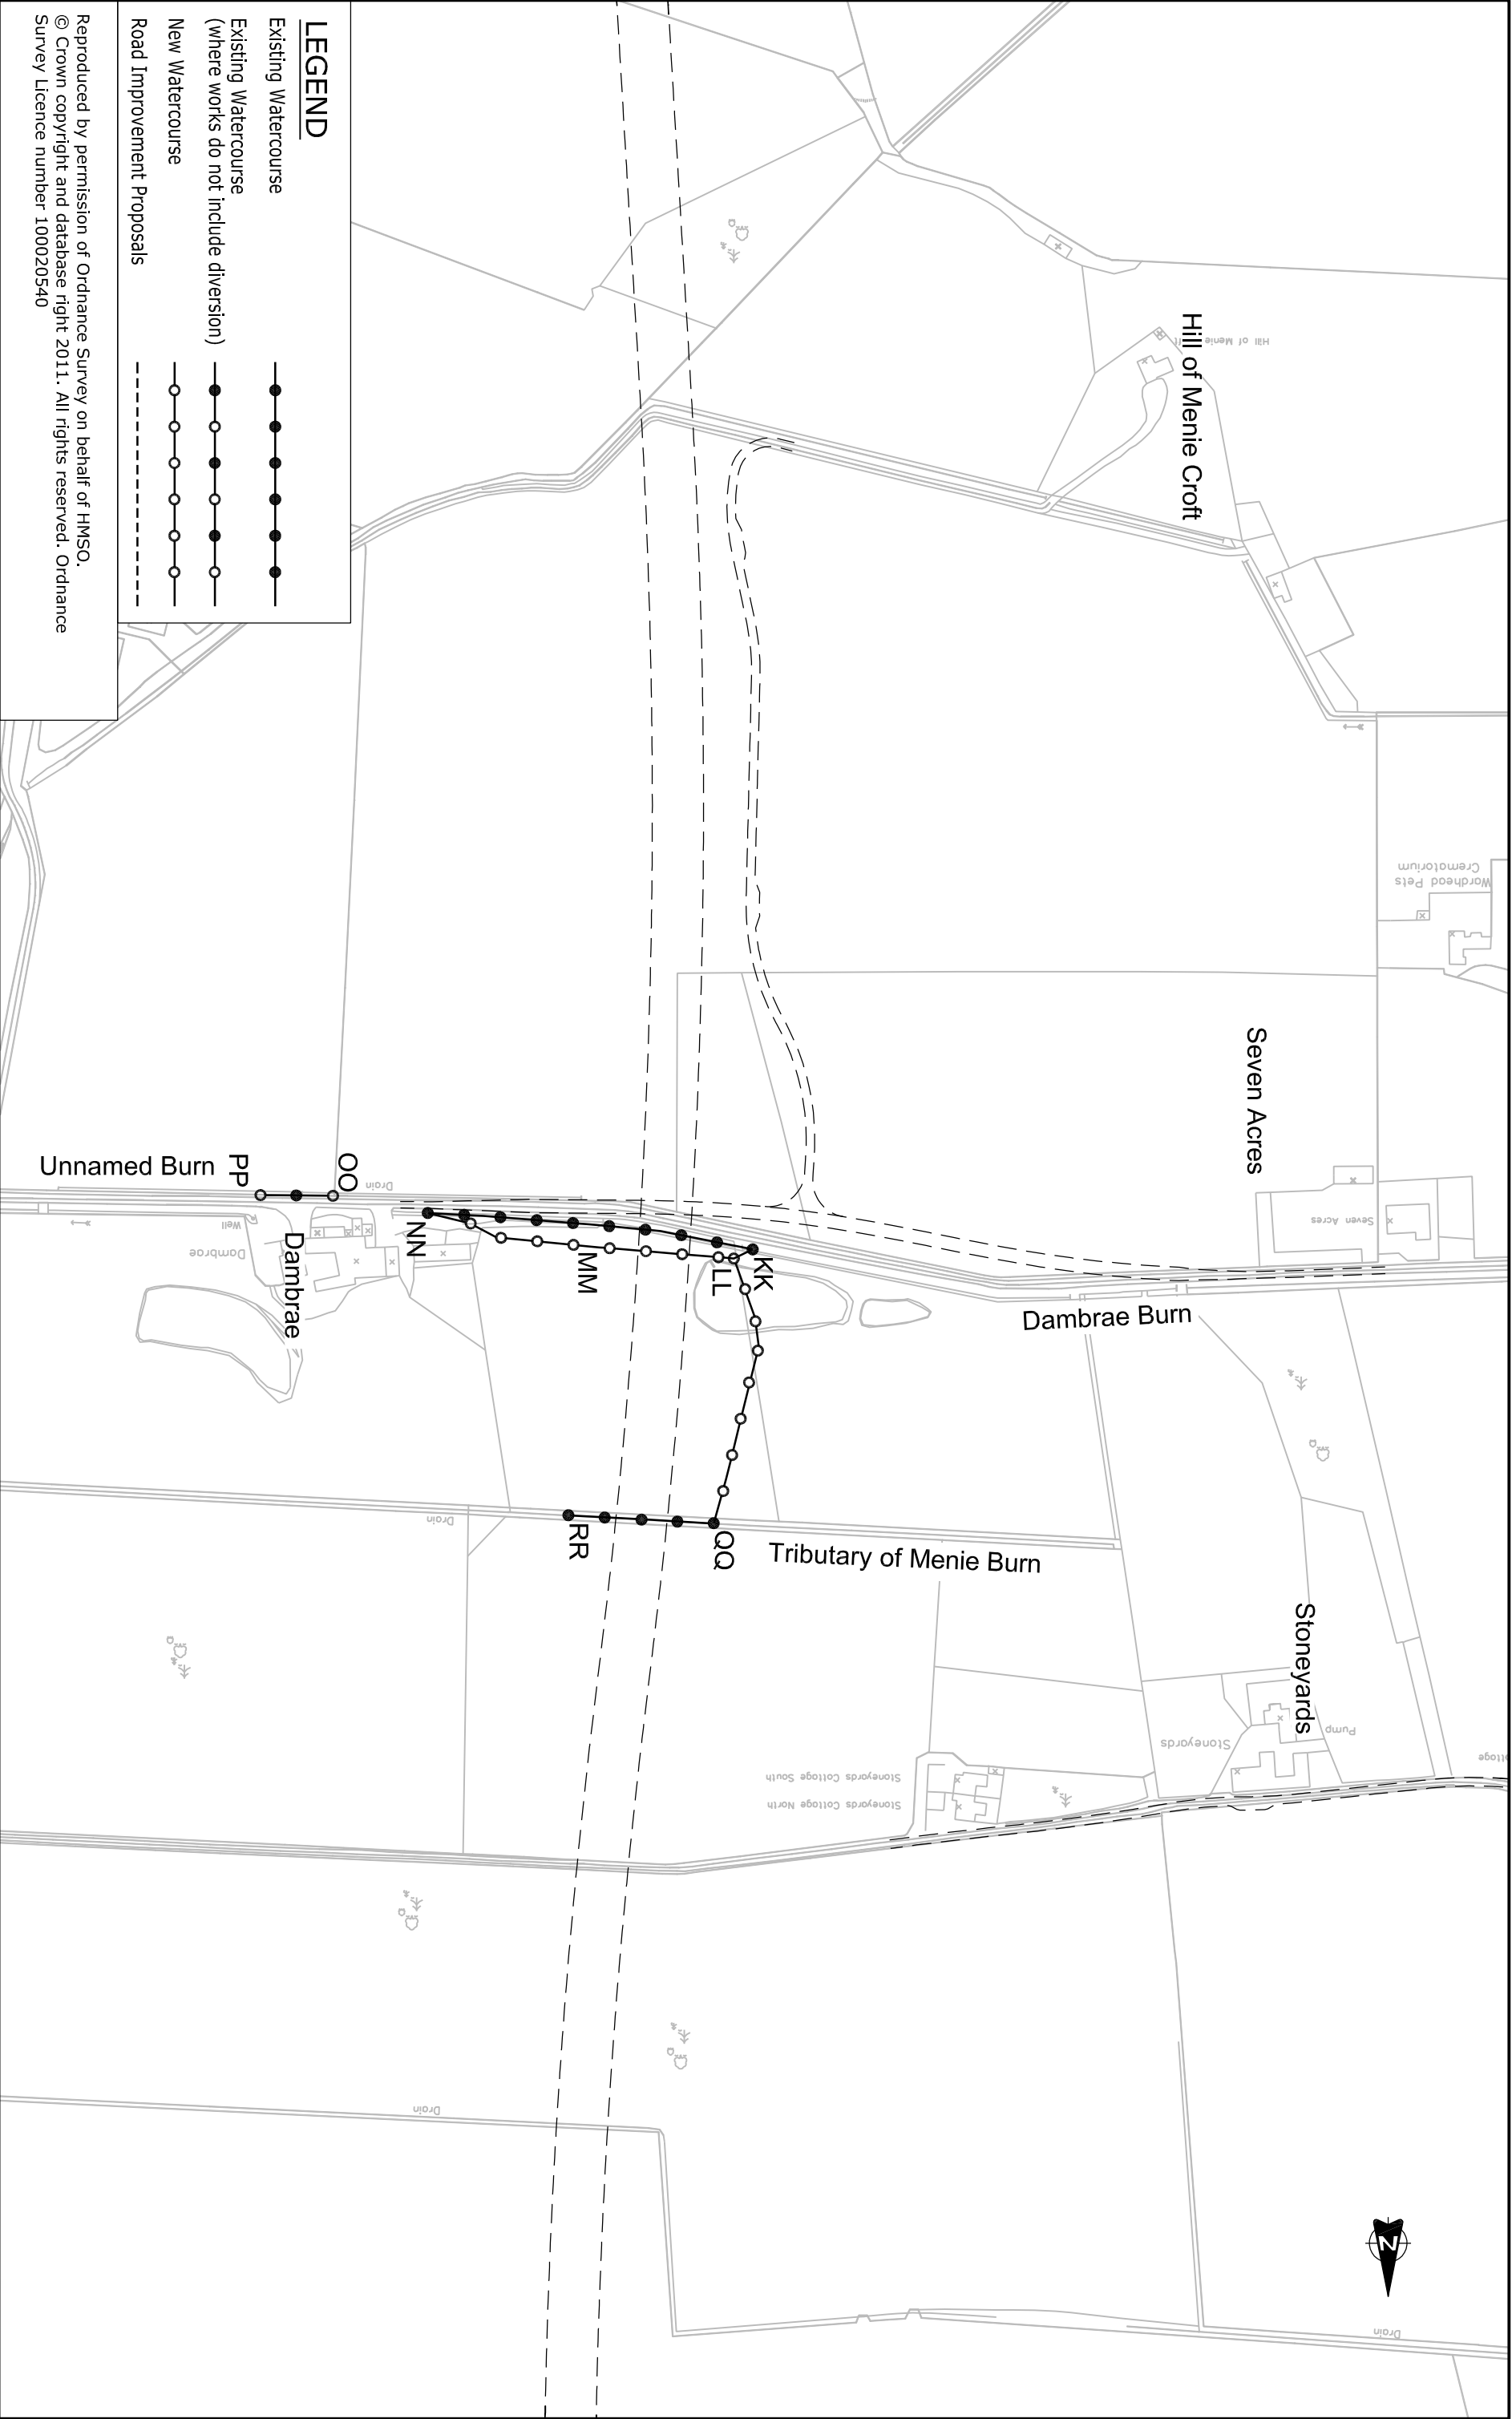


Scale:- 1:2,500 at A3



The M9/A90/M90 Trunk Road (Balmedie to Tippierty) Notice of Diversion and Works in Relation to Waters

Plan No. WC 12

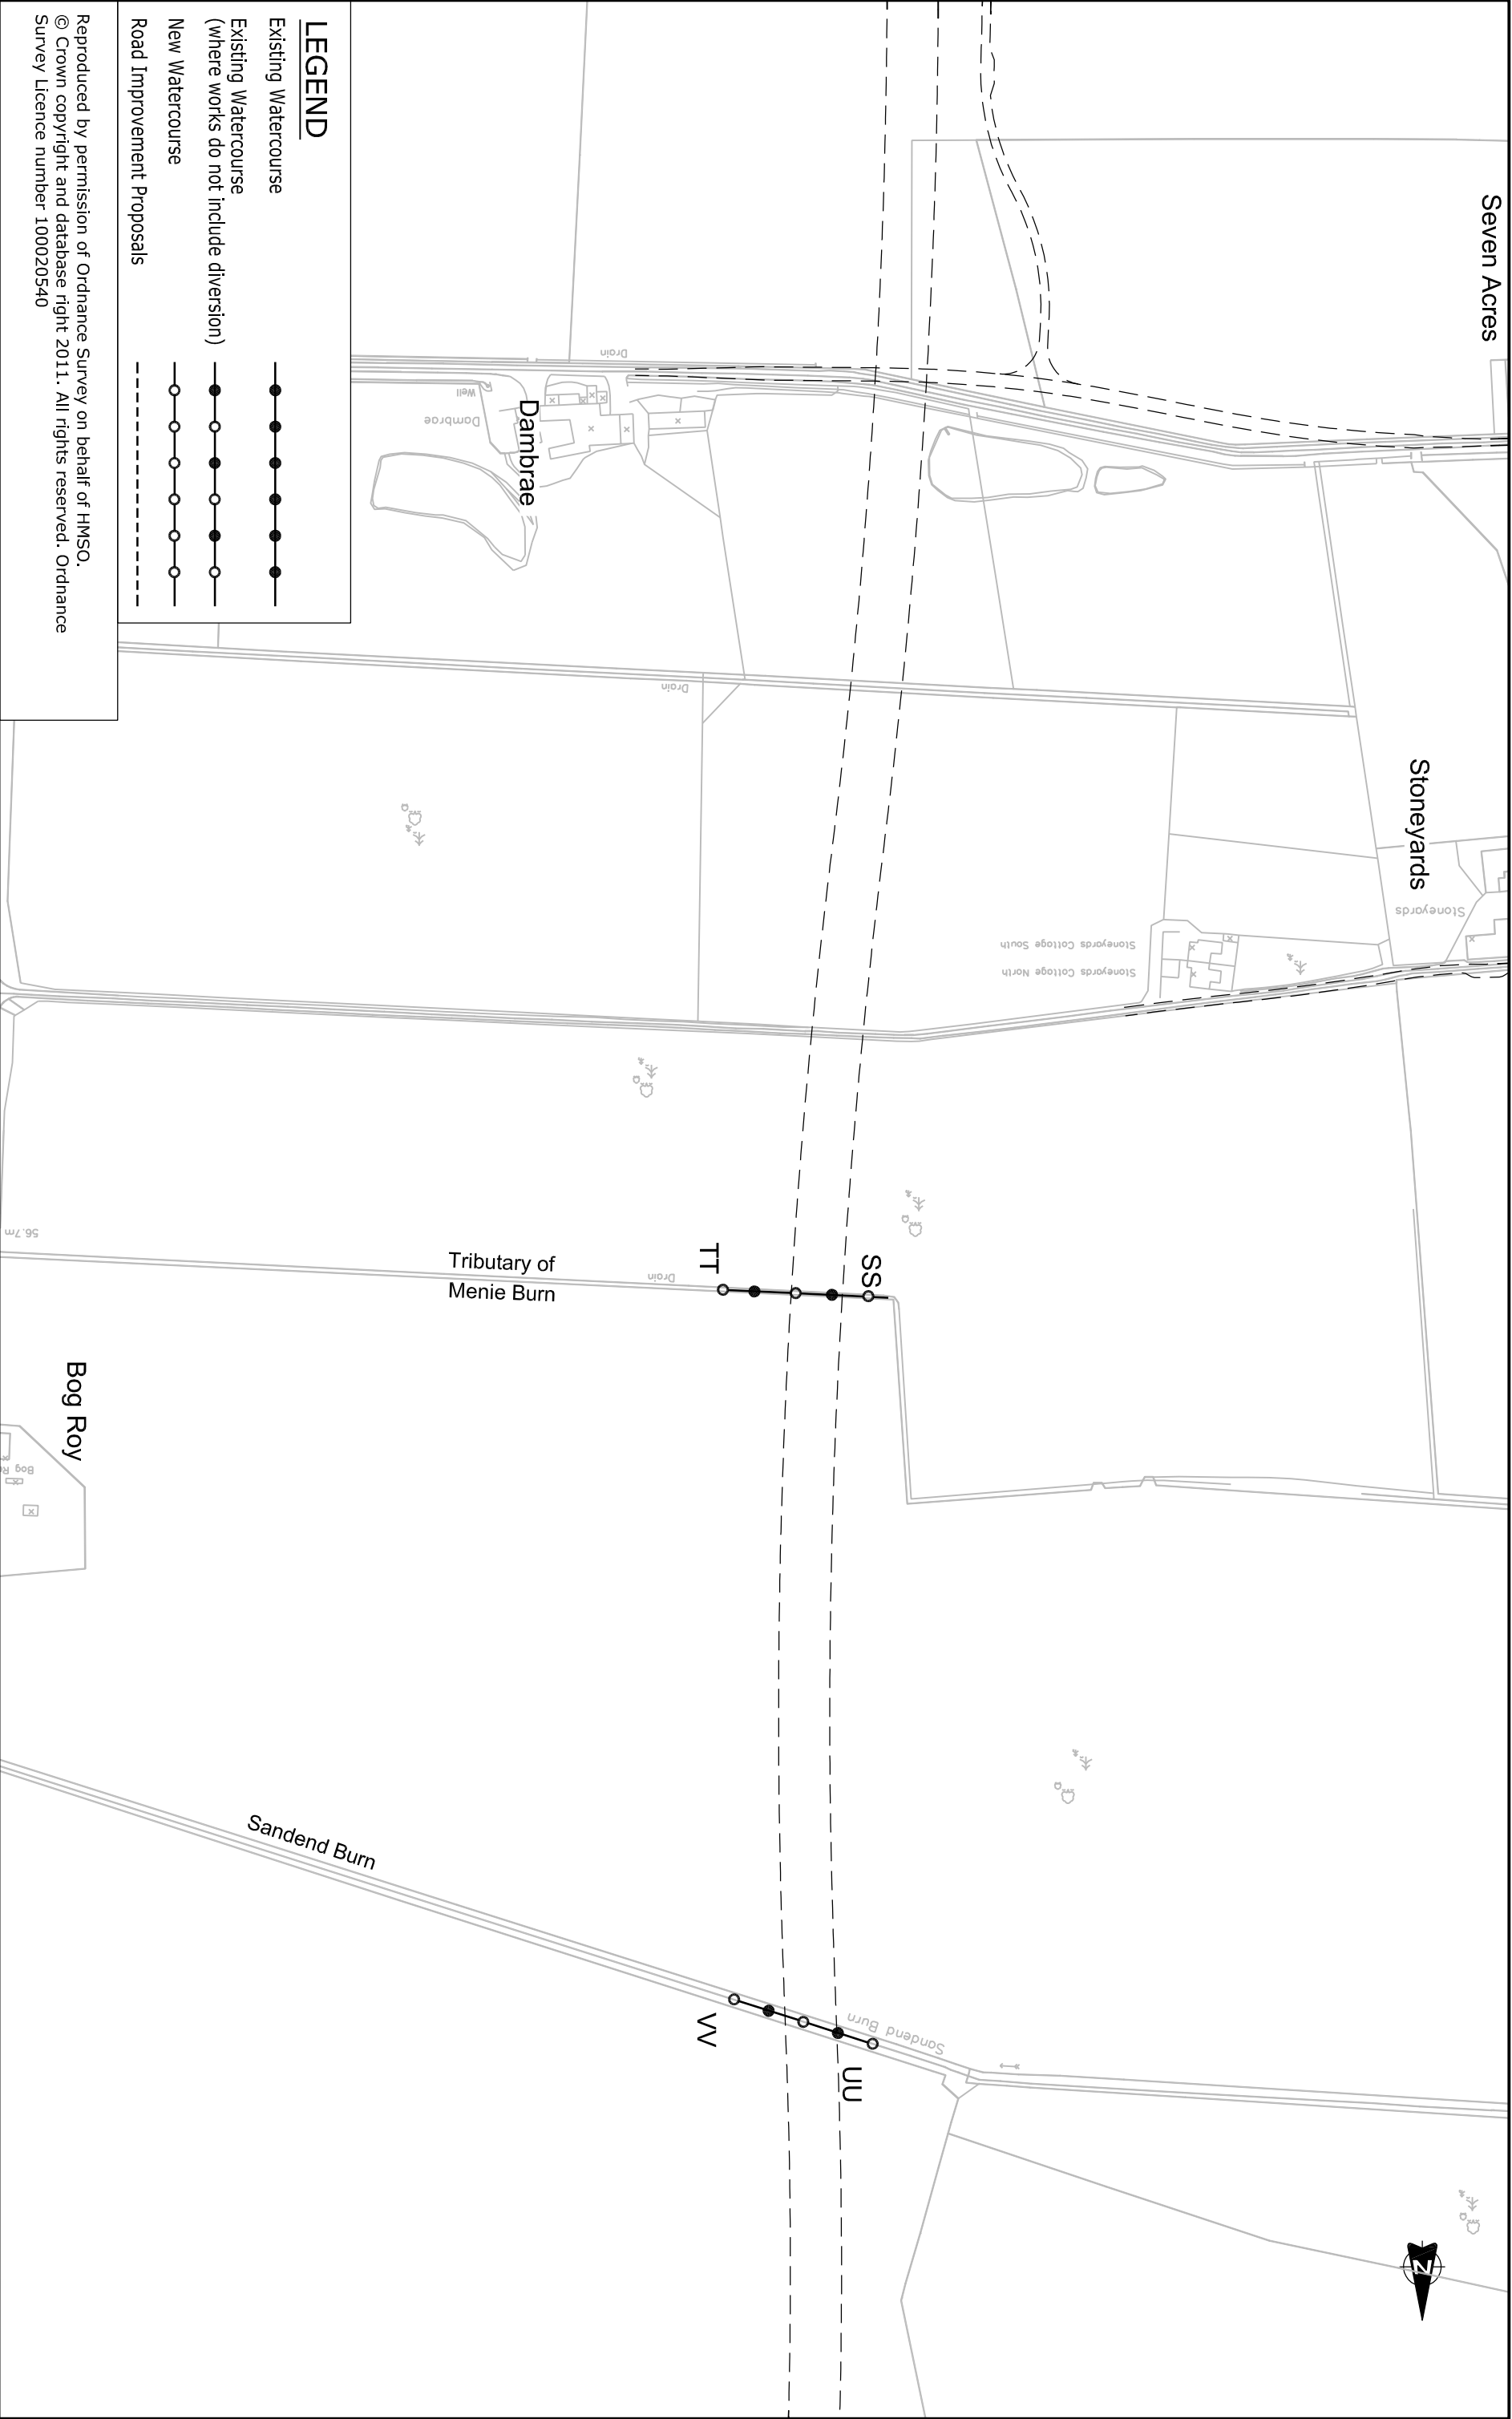

Scale:- 1:2,500 at A3



The M9/A90/M90 Trunk Road (Balmedie to Tippetry) Notice of Works in Relation to Waters

Plan No. WC 14



Kirkhill

WW


XX

Aikenshill


Unnamed Burn

LEGEND


Existing Watercourse

 


Existing Watercourse
(where works do not include diversion)

 

New Watercourse

 

Road Improvement Proposals

 

Reproduced by permission of Ordnance Survey on behalf of HMSO.
© Crown copyright and database right 2011. All rights reserved. Ordnance
Survey Licence number 100020540

Scale:- 1:2,500 at A4



The M9/A90/M90 Trunk Road (Balmedie to Tippetty) Notice of Works in Relation to Waters

Plan No. WC 15



Kirkhill

Drain

65.5m

63.3m

Drain

Aikenshill

Aikenshill

YY
ZZ


Unnamed Burn

65.0m

BM 63.66m

LEGEND


Existing Watercourse

 


Existing Watercourse
(where works do not include diversion)



New Watercourse

 


Road Improvement Proposals

 

Reproduced by permission of Ordnance Survey on behalf of HMSO.
© Crown copyright and database right 2011. All rights reserved. Ordnance
Survey Licence number 100020540

Scale:- 1:2,500 at A4

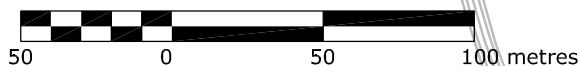

The M9/A90/M90 Trunk Road (Balmedie to Tippetty) Notice of Works in Relation to Waters

Plan No. WC16



Issues
67.3m

65.5m

Kirkhill

AAA

EEE

FFF

CCC

DDD

BBB

Unnamed Burn

Unnamed Burn

65.0m


BM 63.8m

Aikenshill


Aikenshill

LEGEND


Existing Watercourse

 


Existing Watercourse
(where works do not include diversion)

 

New Watercourse

 


Road Improvement Proposals

 


Reproduced by permission of Ordnance Survey on behalf of HMSO.
© Crown copyright and database right 2011. All rights reserved. Ordnance
Survey Licence number 100020540

Scale:- 1:2,500 at A4

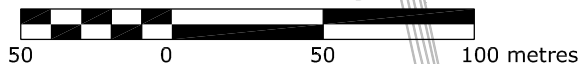


The M9/A90/M90 Trunk Road (Balmedie to Tippetty) Notice of Diversion and Works in Relation to Waters

Plan No. WC 17

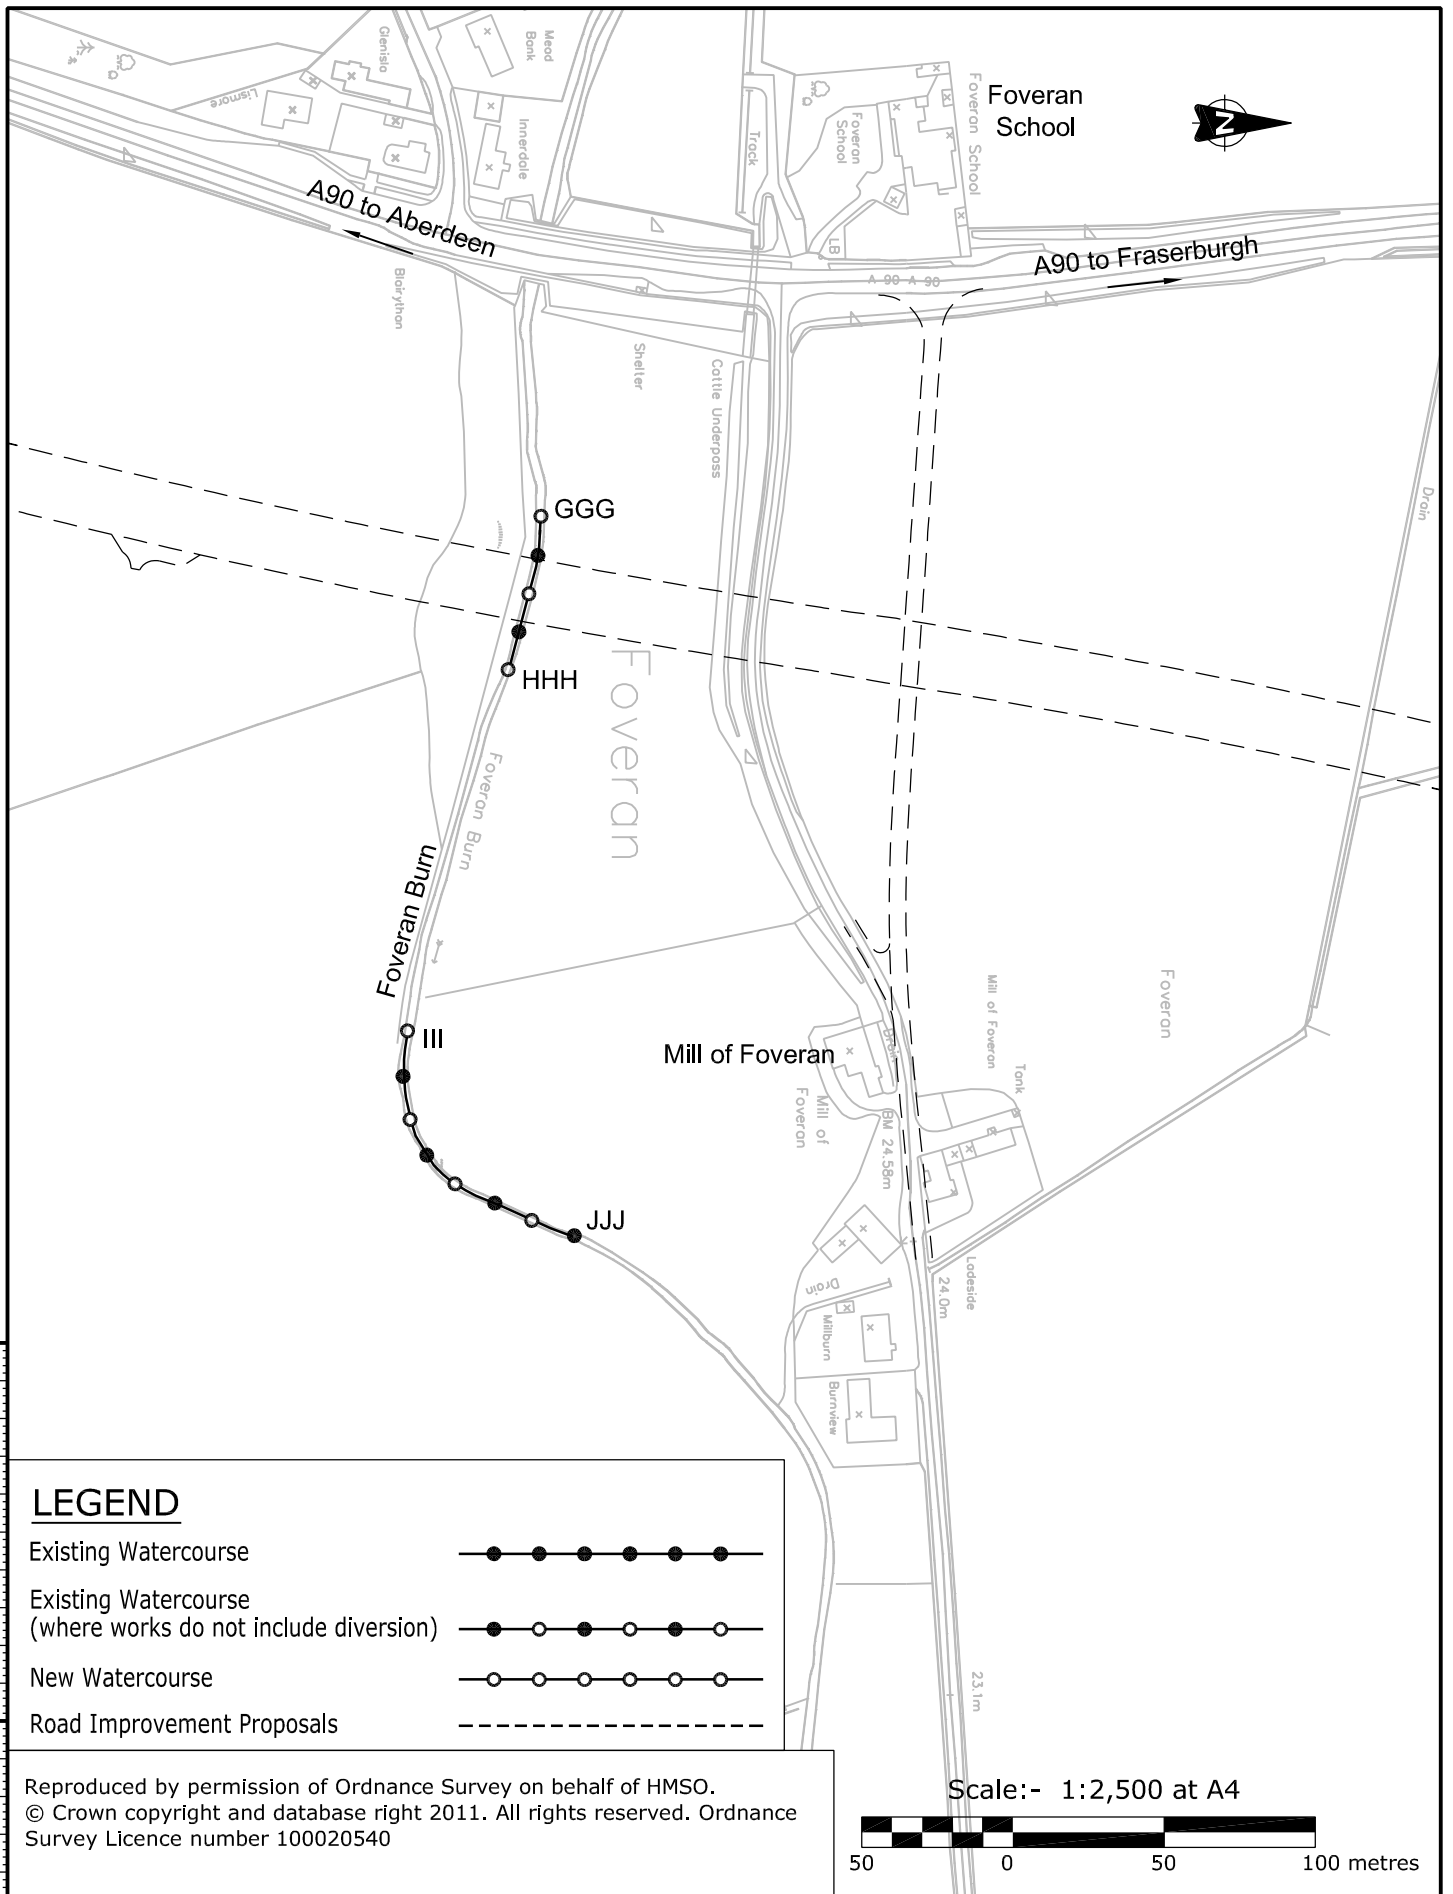


The M9/A90/M90 Trunk Road (Balmedie to Tippetty) Notice of Works in Relation to Waters

Plan No. WC 18

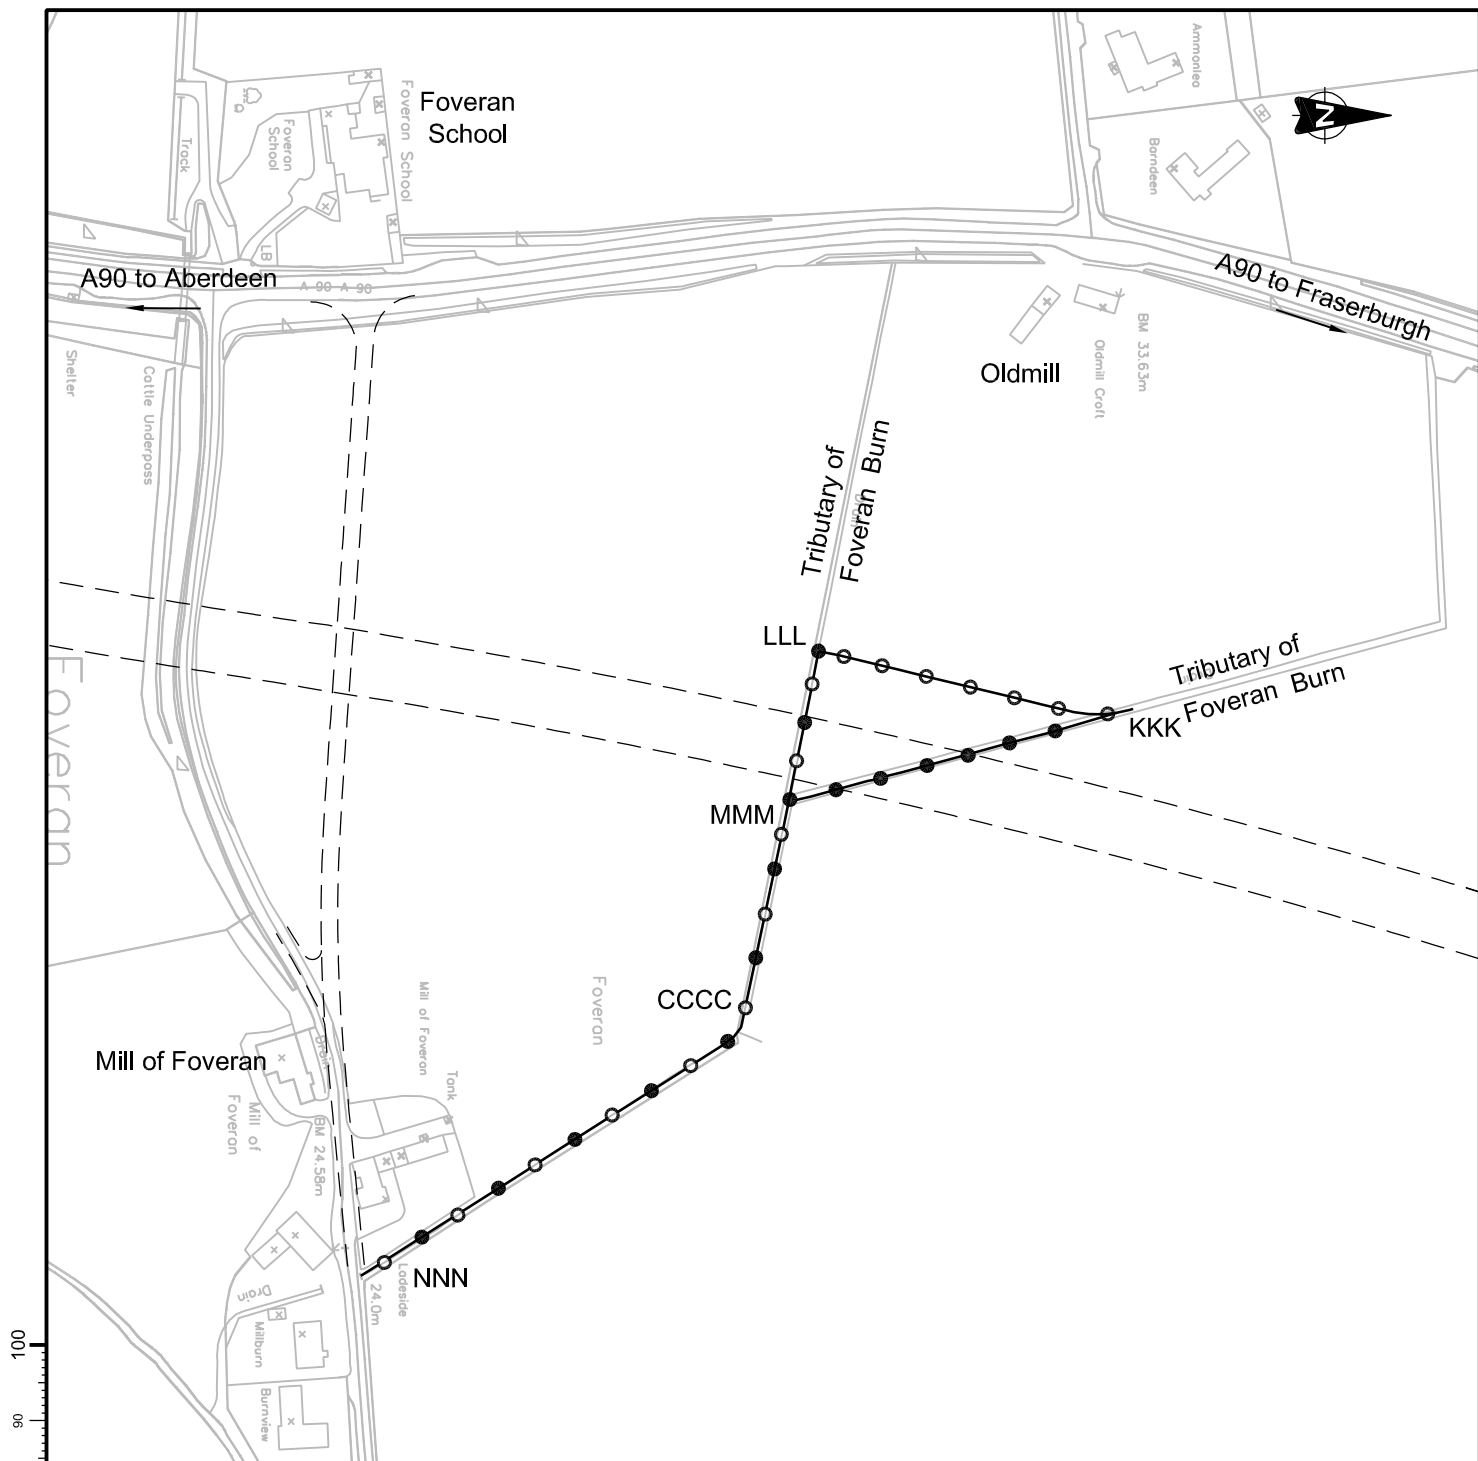


LEGEND

Existing Watercourse

 


Existing Watercourse
(where works do not include diversion)

 

New Watercourse




Road Improvement Proposals

 

Reproduced by permission of Ordnance Survey on behalf of HMSO.
© Crown copyright and database right 2011. All rights reserved. Ordnance Survey Licence number 100020540

Scale:- 1:2,500 at A4

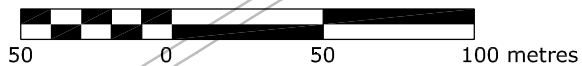

The M9/A90/M90 Trunk Road (Balmedie to Tippetty)
Notice of Diversion and Works in
Relation to Waters

Plan No. WC 19

