


100  
Millimetres  
0 10  
DO NOT SCALE

**NOTE:**  
1. THIS DRAWING SHOWS THE OUTCOME OF THE STAGE 2 OPTIONS ASSESSMENT AND IS SUBJECT TO CHANGE DURING FURTHER DESIGN DEVELOPMENT.

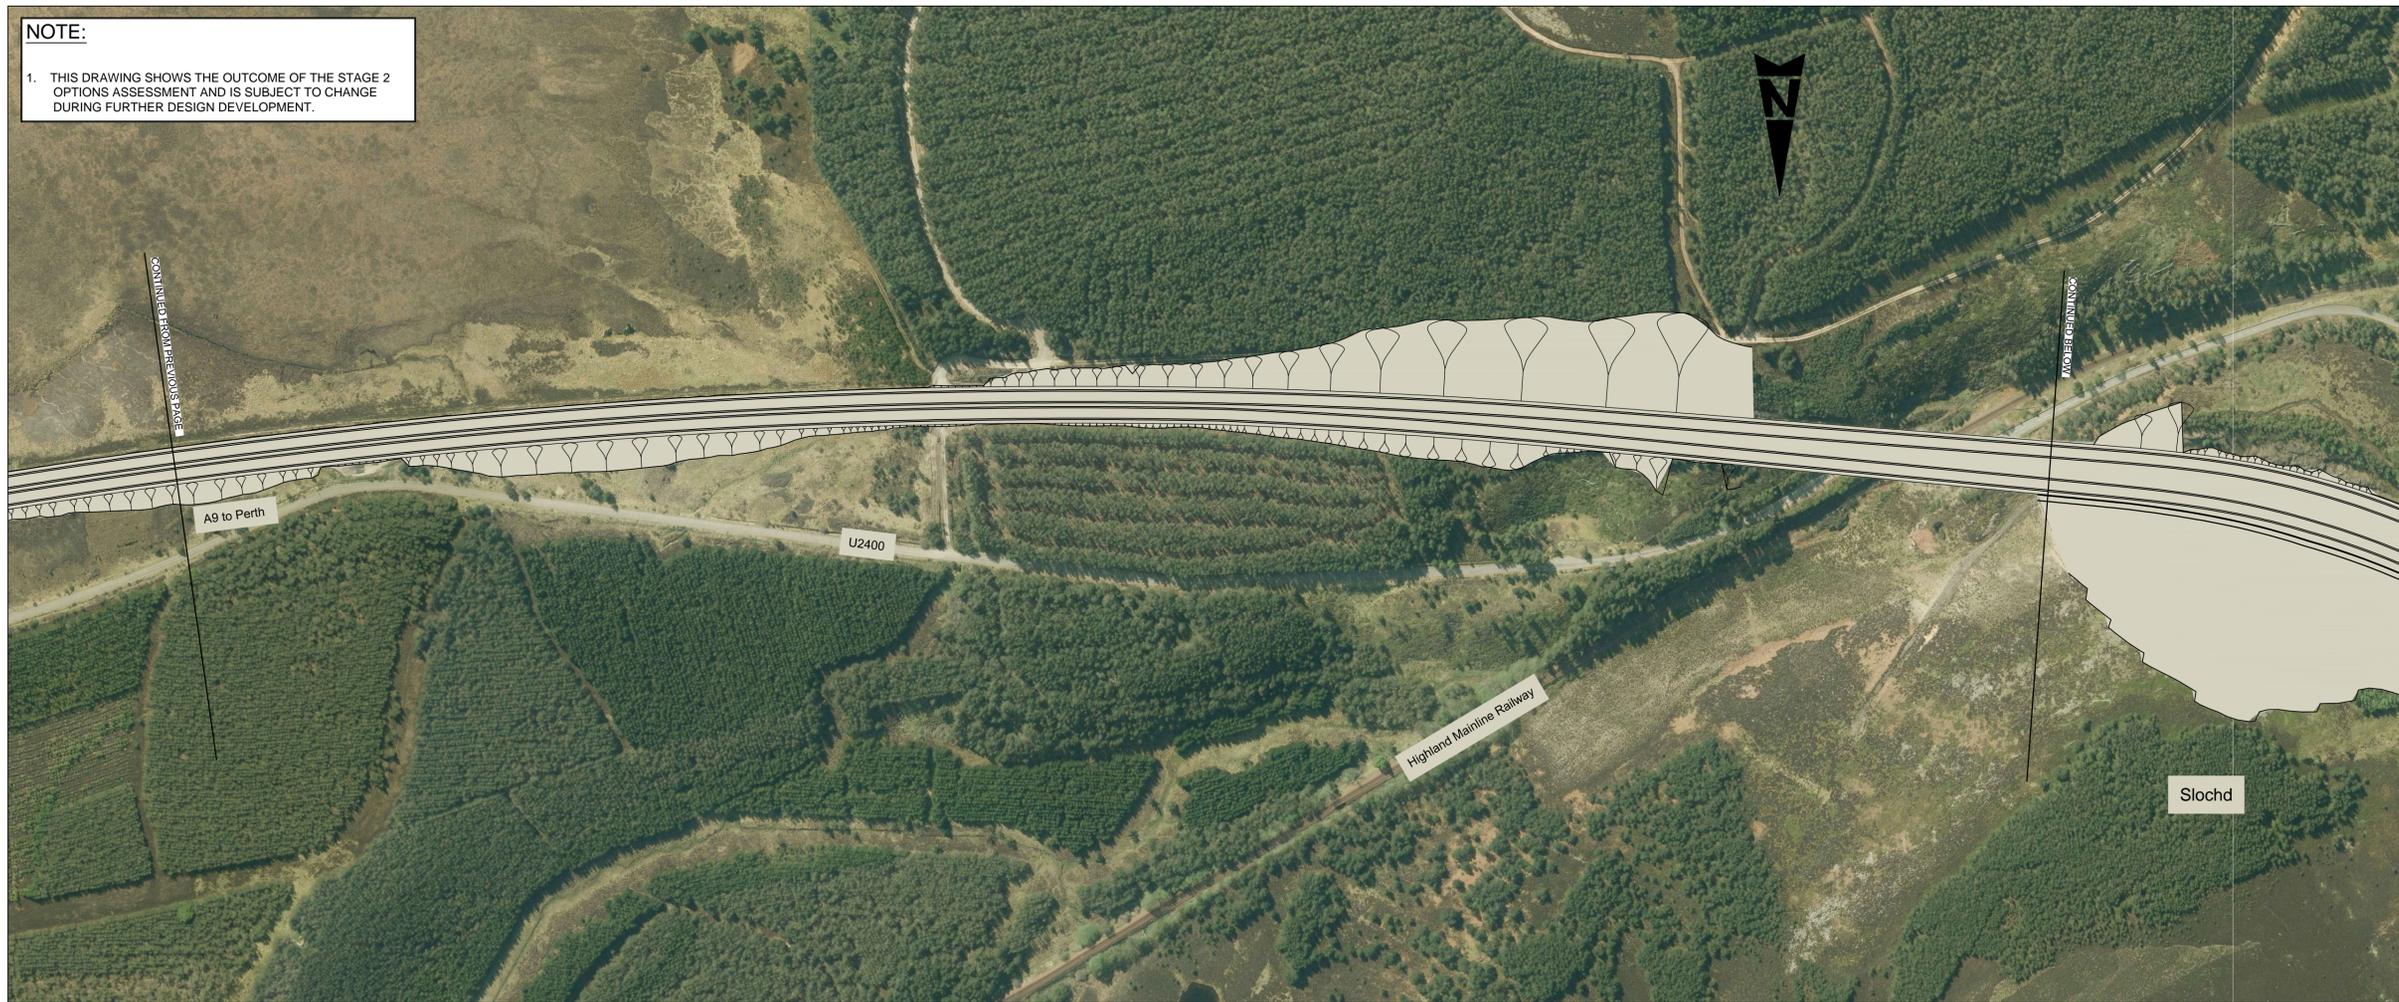

**GENERAL LEGEND**

- EARTHWORK IN CUT
- EARTHWORK IN FILL
- GRADING
- BRIDGE ABUTMENTS

P01	IM	CM	CM	24/02/17
FIRST ISSUE				
Rev	Drawn / Des	Checked	Approved	Date
Description				Suitability
FOR INFORMATION				S2

Client: **TRANSPORT SCOTLAND**  
An agency of The Scottish Government



**ATKINS mouchel**

Drawing Title				
PREFERRED ROUTE ALIGNMENT AERIAL OVERVIEW PLAN SHEET 8 OF 9				
Scale	Designed / Drawn	Checked	Approved	Authorised
1:2500	IM	CM	CM	RG
Original Size	Date	Date	Date	Date
A1	23/02/17	23/02/17	23/02/17	24/02/17
Drawing Number	Project	Originator	Volume	Revision
	A9P11 - AMJ - HML - H_MLZZZ_ZZ - DR - RD - 0008			P01
Location	Type	Role	Number	

Plotted: Feb 27, 2017 - 3:37pm by: MAIR4944

Reproduced by permission of Ordnance Survey on behalf of HMSO. © Crown copyright and database right 2017. All rights reserved. Ordnance Survey Licence number 100046668.