


| Land Ref. | Owner | Lessees and Occupiers |
|-----------|---|--|
| 063 | The Scottish Ministers Victoria Quay Edinburgh EH6 6QQ | Please see relevant Accommodation Works Schedule |

Key

- New Roads
- Accommodation Works Reference number as detailed in the Accommodation Works Schedule
- Extent of Landowner Title
- Land being acquired as part of Compulsory Purchase Order
- Gate
- Water trough

Fencing:

- Badger proof fence
- Otter and badger proof fence
- Post and rail fence
- Post and wire fence
- Drystone wall
- Drystone wall with otter proof fence
- Noise barrier/acoustic fence
- Golf course fence

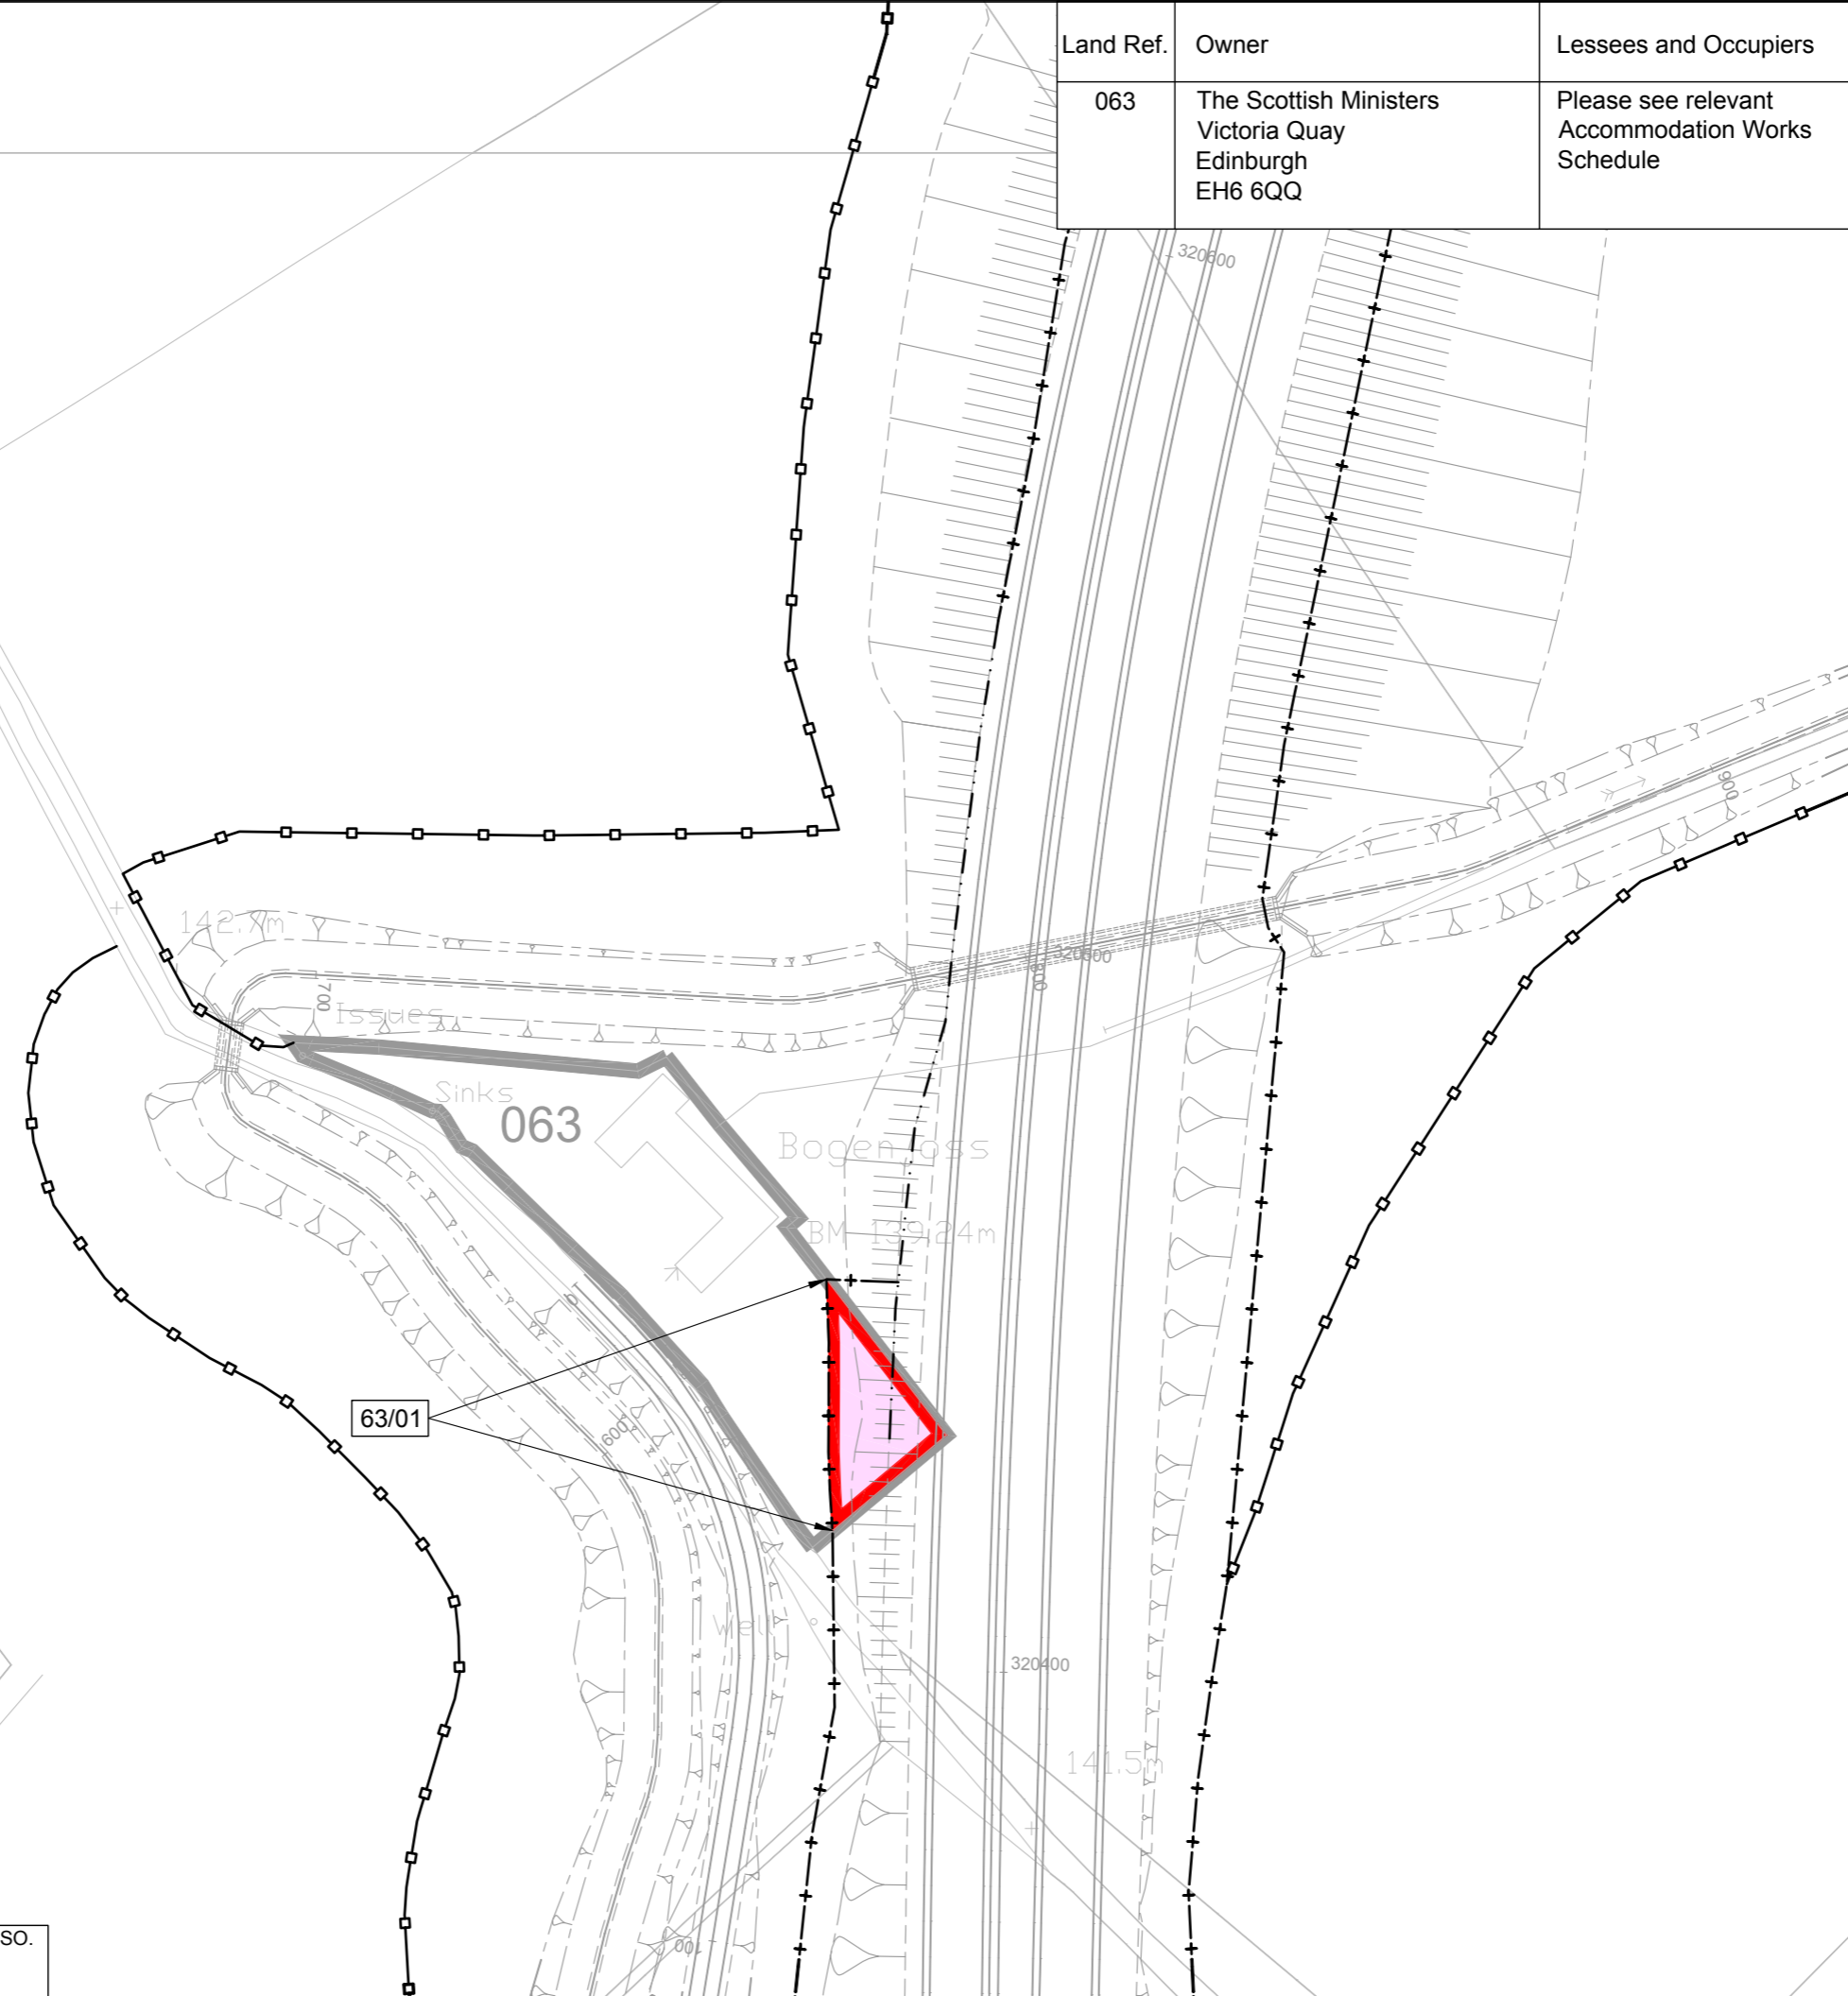

| Rev | Rev. Date | Purpose of revision | Drawn | Checked | Rev'd | Appr'd |
|-----|-----------|----------------------------------|-------|---------|-------|--------|
| 3 | 27/03/13 | Ownership details changed | TF | DM | GJM | JML |
| 2 | 20/03/13 | Boundary treatment fencing added | TF | DM | GJM | JML |
| 1 | 21/08/09 | Plan Updated | RHK | ADG | | JML |
| 0 | 12/03/09 | Issued for Consultation | DT | GM | | CWH |

JACOBS
 95 Bothwell St, Glasgow, G2 7HX
 Tel: +44(0)141 243 8000 Fax: +44(0)141 226 3109
 www.jacobs.com

Aberdeen Western Peripheral Route
 Balmedie-Tipperty

Drawing title
**ACCOMMODATION WORKS
 THE SCOTTISH MINISTERS
 BOGENJOSS HOUSE
 LAND AREA REF. 063**

Drawing status
FOR DIALOGUE

| | | |
|------------|-------------|--------------|
| Scale | 1:1000 @ A3 | DO NOT SCALE |
| Jacobs No. | B1033200 | |

| | | | |
|----------------|--------------------|-----|---|
| Drawing number | B1033200/AW/063/01 | Rev | 3 |
|----------------|--------------------|-----|---|

This drawing is not to be used in whole or part other than for the intended purpose and project as defined on this drawing. Refer to the contract for full terms and conditions.