


Land Ref.	Owner	Lessees and Occupiers
610	The Scottish Ministers Victoria Quay Edinburgh EH6 6QQ	Please see relevant Accommodation Works Schedule

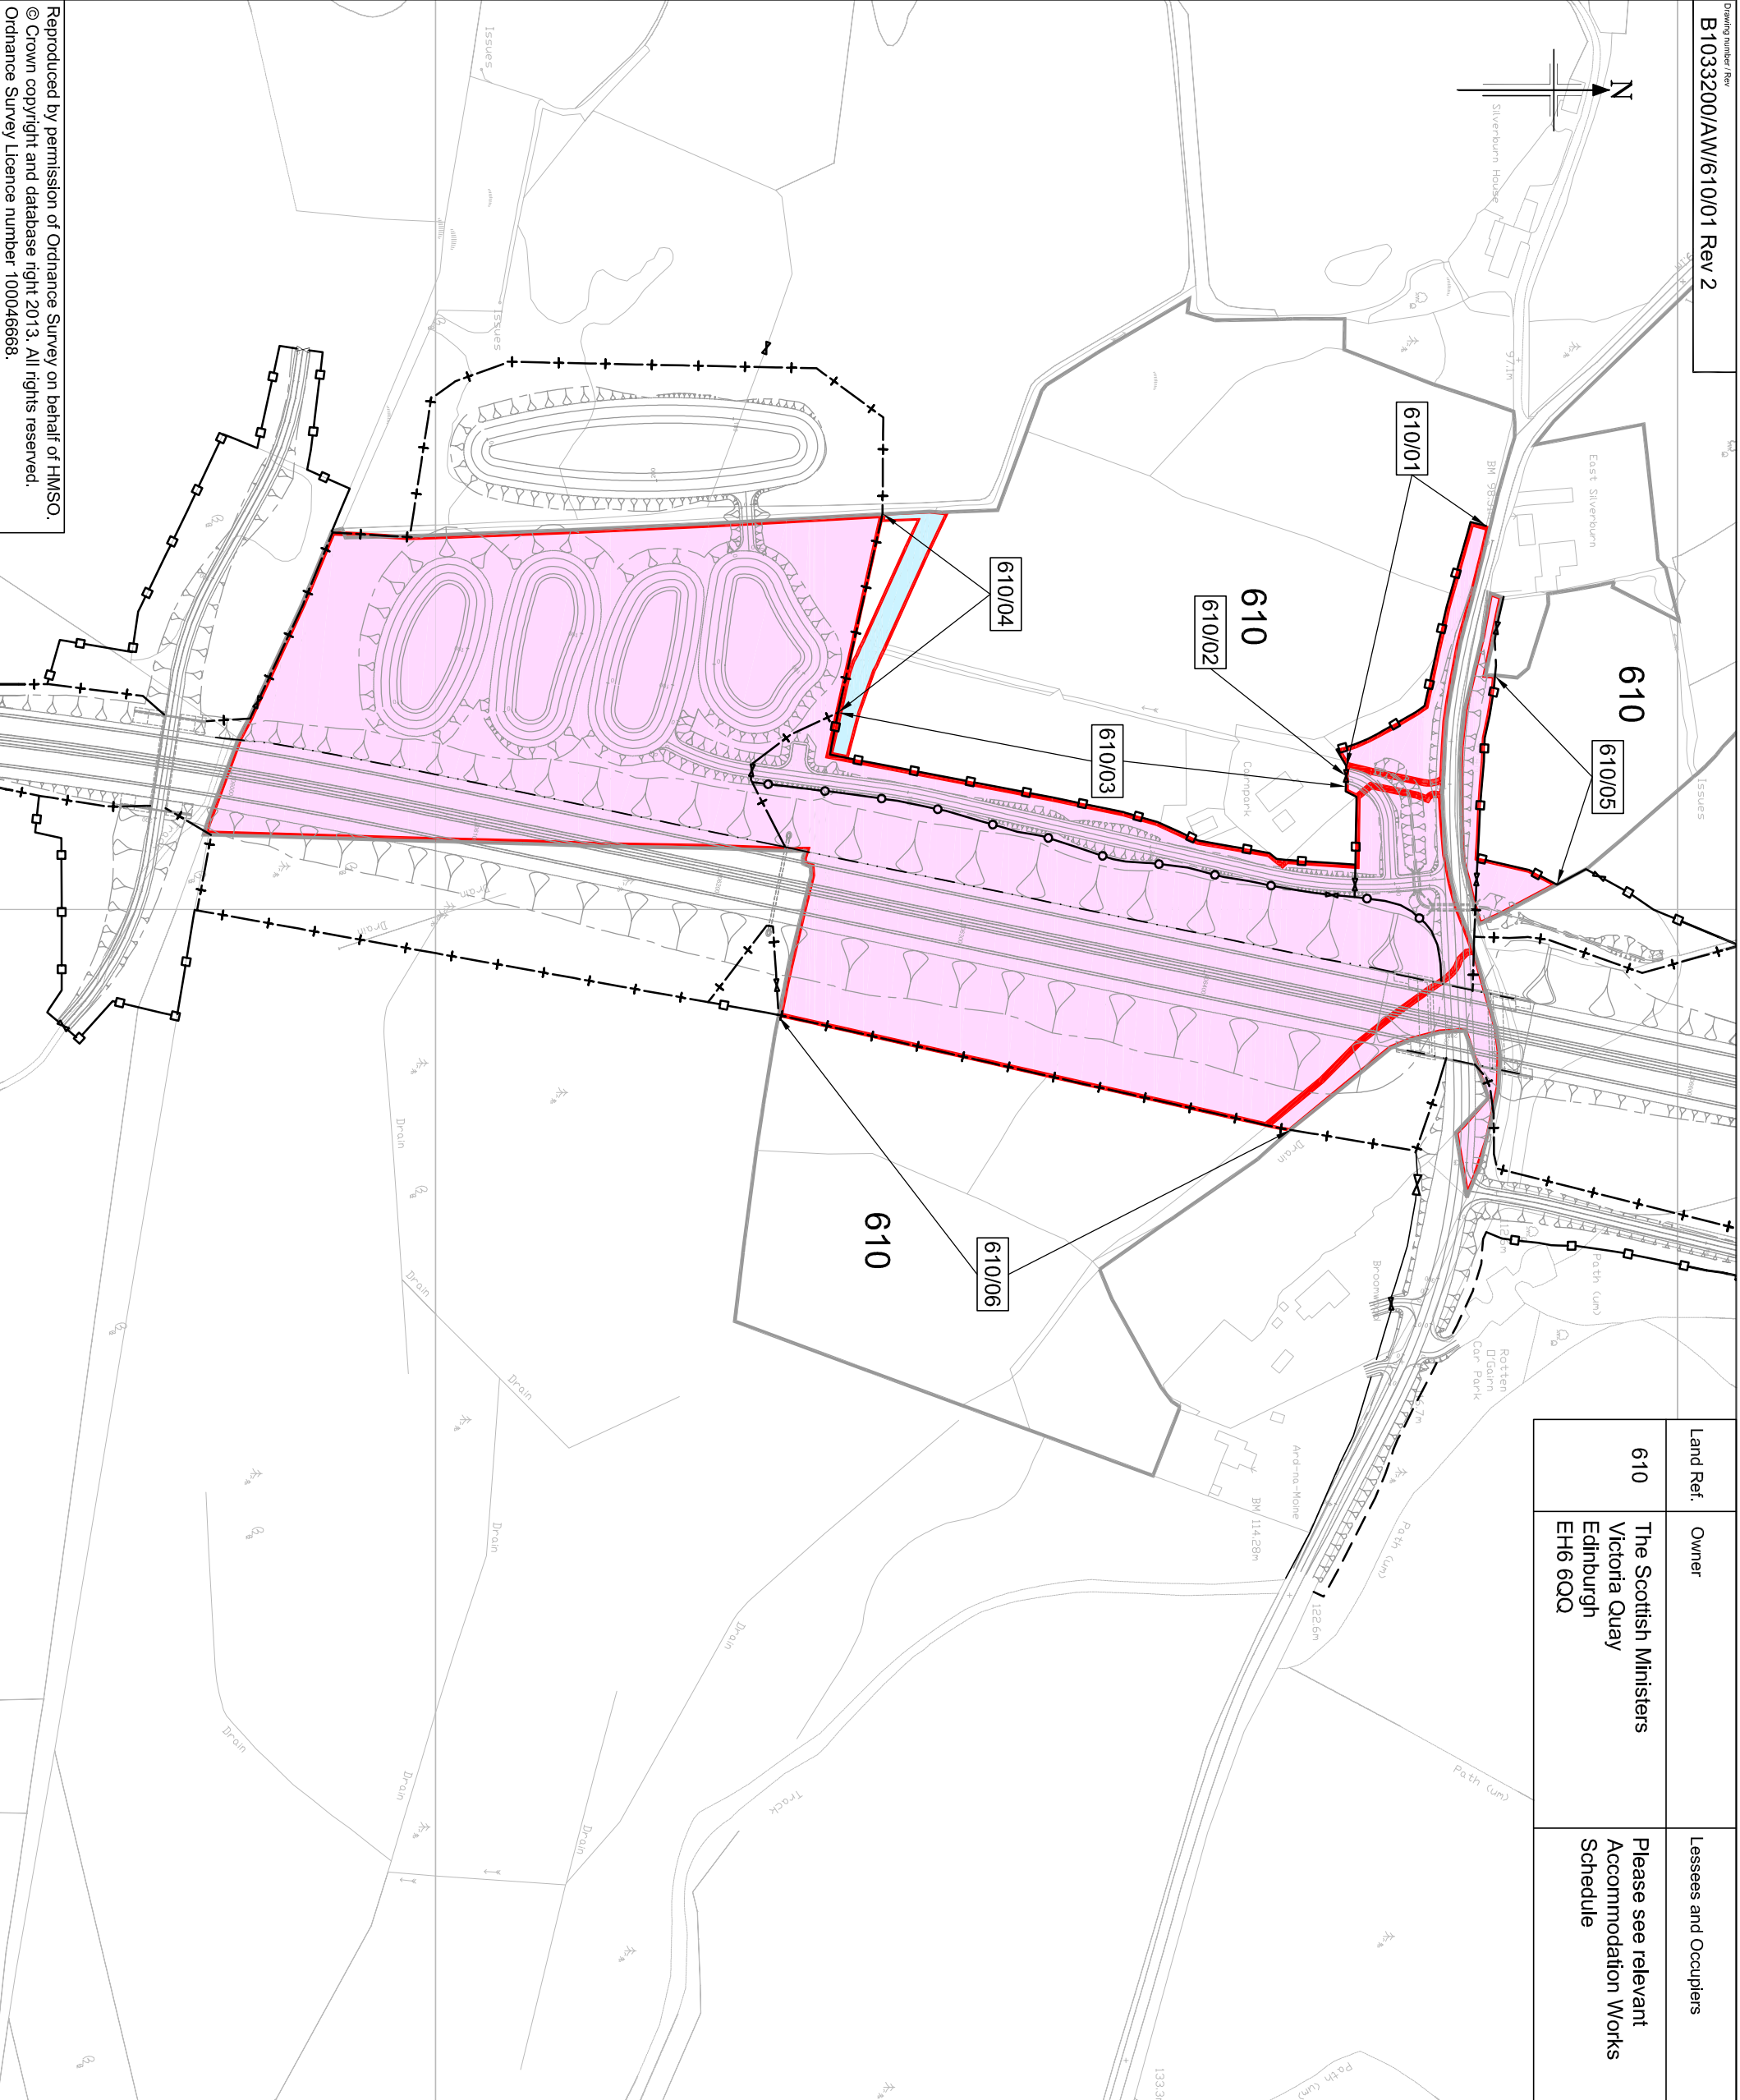

Key

- New Roads
- [101] Accommodation Works Reference number as detailed in the Accommodation Works Schedule
- Extent of Landowner Title
- Land being acquired as part of Compulsory Purchase Order
- ⊗ Gate
- Water trough

Fencing:

- x—x— Badger proof fence
- +—+— Other and badger proof fence
- o—o— Post and rail fence
- Post and wire fence
- — — — Drystone wall
- |—|— Drystone wall with other proof fence
- · · · — Noise barrier/acoustic fence
- / / / — Golf course fence

2	21/06/13	Status change - Ownership change 610/01 from Rev 1 (dmg removed - All AW)	BA	DM	LG	JML
1	20/03/13	Boundary treatment fencing added	TF	DM	GAH	JML
0	07/04/09	Issued for construction	DT	AA		CWH
Rev	Rev. Date	Purpose of revision	Drawn	Checked	Rev'd	Approved

JACOBS
 65 Balmuir St, Glasgow, G2 7JH
 Tel: +44(0)141 249 2000
 www.jacobs.com

Aberdeen Western Peripheral Route
 Balmuir-Tipperary

FOR DIALOGUE

ACCOMMODATION WORKS
THE SCOTTISH MINISTERS
SILVERBURN FARM
LAND AREA REF. 610

Scale: 1:2500 @ A3
 DO NOT SCALE

Drawing number: **B1033200**

Rev: **2**

This drawing is not to be used in whole or part other than for the intended purpose and is void as defined on this drawing. Refer to the contract for full terms and conditions.