


Land Ref.	Owner	Lessees and Occupiers
5005	The Scottish Ministers Victoria Quay Edinburgh EH6 6QQ	Owners

Key

- New Roads
- 1/01 Accommodation Works Reference number as detailed in the Accommodation Works Schedule
- Extent of Landowner Title
- Land being acquired as part of Compulsory Purchase Order
- Gate
- Water trough

Fencing:

- Badger proof fence
- Otter and badger proof fence
- Post and rail fence
- Post and wire fence
- Drystone wall
- Drystone wall with otter proof fence
- Noise barrier/acoustic fence
- Golf course fence

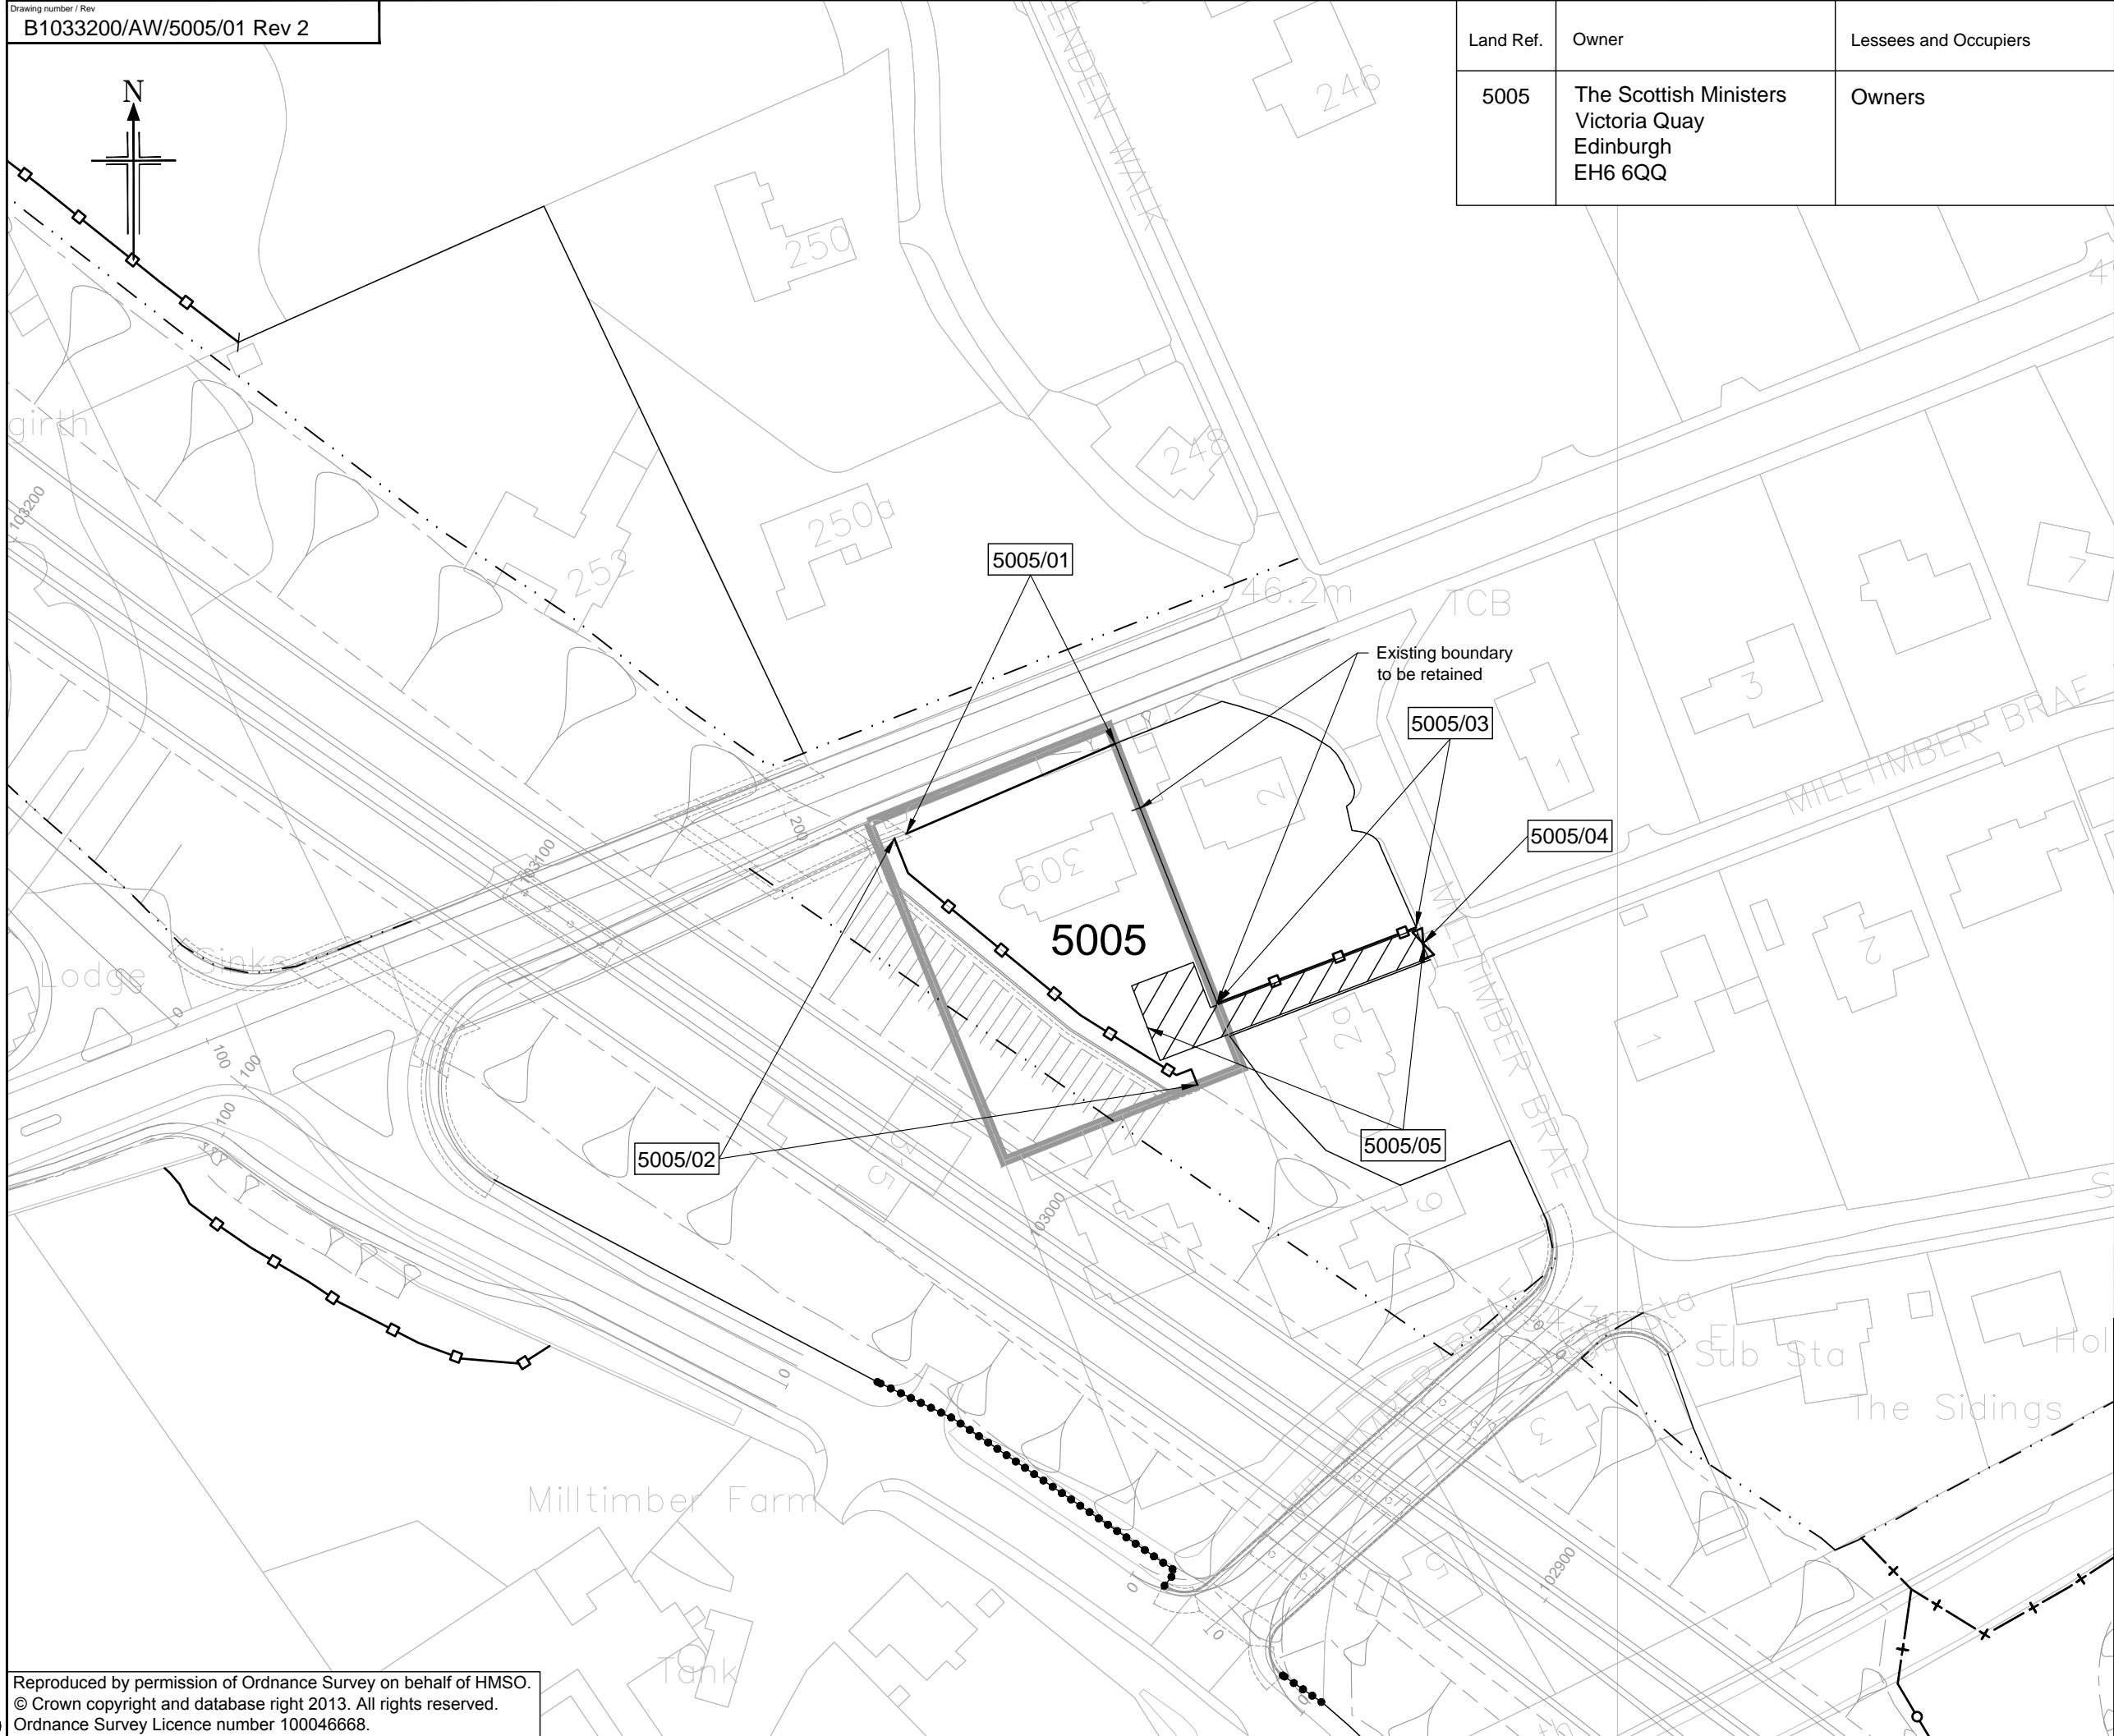

Rev	Rev. Date	Purpose of revision	Drawn	Checked	Rev'd	Apprv'd
2	23/08/13	Drawing status changed. Accommodation Works added.	TF	DM	LG	JML
1		Secondary treatment fencing added and to reflect ownership by The Scottish Ministers	TF	DM		JML
0	09/04/09	Issued for Consultation	DT	AA		CWH

JACOBS
 95 Bothwell St, Glasgow, G2 7HX
 Tel: +44(0)141 243 8000 Fax: +44(0)141 226 3109
 www.jacobs.com

Aberdeen Western Peripheral Route
 Balmedie-Tipperty

Drawing title
**ACCOMMODATION WORKS
 THE SCOTTISH MINISTERS
 BEECH HILL
 LAND AREA REF. 5005**

Drawing status
FOR DIALOGUE

Scale
 1:1000 @ A3 DO NOT SCALE

Jacobs No.
 B1033200

Drawing number
B1033200/AW/5005/01 Rev
2

P:\Data\010332 - Aberdeen Western Peripheral Route\Project Data\Cad\Accommodation Works\2012 issue\issued\10332-AW-5005-01 Rev 2.dwg - 23/08/2013 09:59 - A3 - final.dwg