

# Readacted

**Notes:**

- The locations of private and publicly owned services and supply apparatus identified as existing are shown on this drawing as purely indicative and for information only, and guarantee is given to the completeness or accuracy of this information.
- Prior to carrying out work in any part of the site, the Contractor shall be responsible for locating all existing services and supply apparatus, and agreeing the details of any required diversion and protection measures with the relevant Company or Landowner.
- For Public and Private Undertakers Legend refer to Drawing B1033200-CD-2700-LG01.
- For Specimen Design Manholes, Junctions & Side Roads Plan & Profiles refer to B1033200/SD/1000001 to B1033200/SD/1000032 and B1033200/SD/1100001 to B1033200/SD/1100077.
- For Designer's Risk Assessment refer to B1033200/DR/427000001.
- For Fencing Specimen Design refer to B1033200/SD/0300 series.
- For Road Restraint Systems Specimen Design refer to B1033200/SD/0400 series.
- For Drainage Specimen Design refer to B1033200/SD/0600 series.
- For Geotechnical Specimen Design refer to B1033200/SD/0600 series.
- For Kerbs, Footways and Paved Areas Specimen Design refer to B1033200/SD/1100 series.
- For Traffic Sign Faces Specimen Design refer to B1033200/SD/1210 series.
- For Road Marking Specimen Design refer to B1033200/SD/1200 series.
- For Lighting Specimen Design refer to B1033200/SD/1300 series.
- For ITS Specimen Design refer to B1033200/SD/1500 series.
- For Structures Specimen Design refer to B1033200/SD/ST series.
- For Indicative Landscape Design refer to B1033200/CD/3000 series.
- For Key Plan refer to B1033200/CD/2700/KP1.

Rev	Rev. Date	Rev. Description	Drawn	Checked	Rev'd	Appr'd
1	06/06/13	Final Road works updated and Issue 17 added	BA	CRF	BA	JMK
0	14/06/13	For Dialogue	BA	CRF	BA	JMK


**JACOBS**  
 95 Botolph Claydon, Gwent, NP23 5BU  
 Tel: +44(0)1493 243300 Fax: +44(0)1493 228 9109  
 www.jacobs.com



**EXISTING  
 PUBLIC AND PRIVATE  
 UNDERTAKERS  
 SHEET 1 OF 71**

Drawing title: **EXISTING PUBLIC AND PRIVATE UNDERTAKERS SHEET 1 OF 71**  
 Drawing status: **FOR DIALOGUE**  
 Scale: **1:1,250 @ A1**  
 Jacobs No.: **B1033200**  
 Drawing number: **B1033200/CD/2700/EX/001**  
 Rev: **1**

Reproduced by permission of Ordnance Survey on behalf of HMISO  
 © Crown copyright and database right 2013. All rights reserved.  
 Ordnance Survey Licence number: 100035555

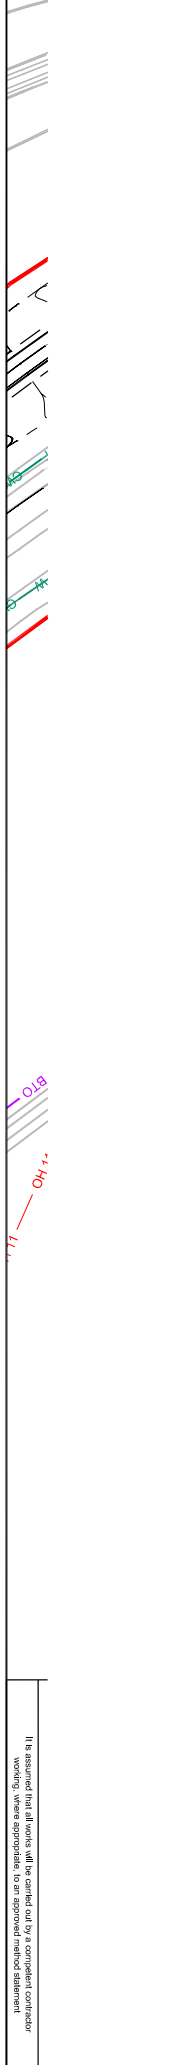

This drawing is not to be used in whole or part other than for the intended purpose and project as defined on this drawing. Refer to the contract for full terms and conditions.

File: P:\Data\0010332 - Aberdeen Western Peripheral Route\Project Data\Cad\Specimen Design Drawings\2700 - Utilities\Existing\B1033200-CD-2700-EX-001 Rev1.dwg Date: Jun 26, 2013 - 2:16pm Plotted by: adamb