


# [Redacted]

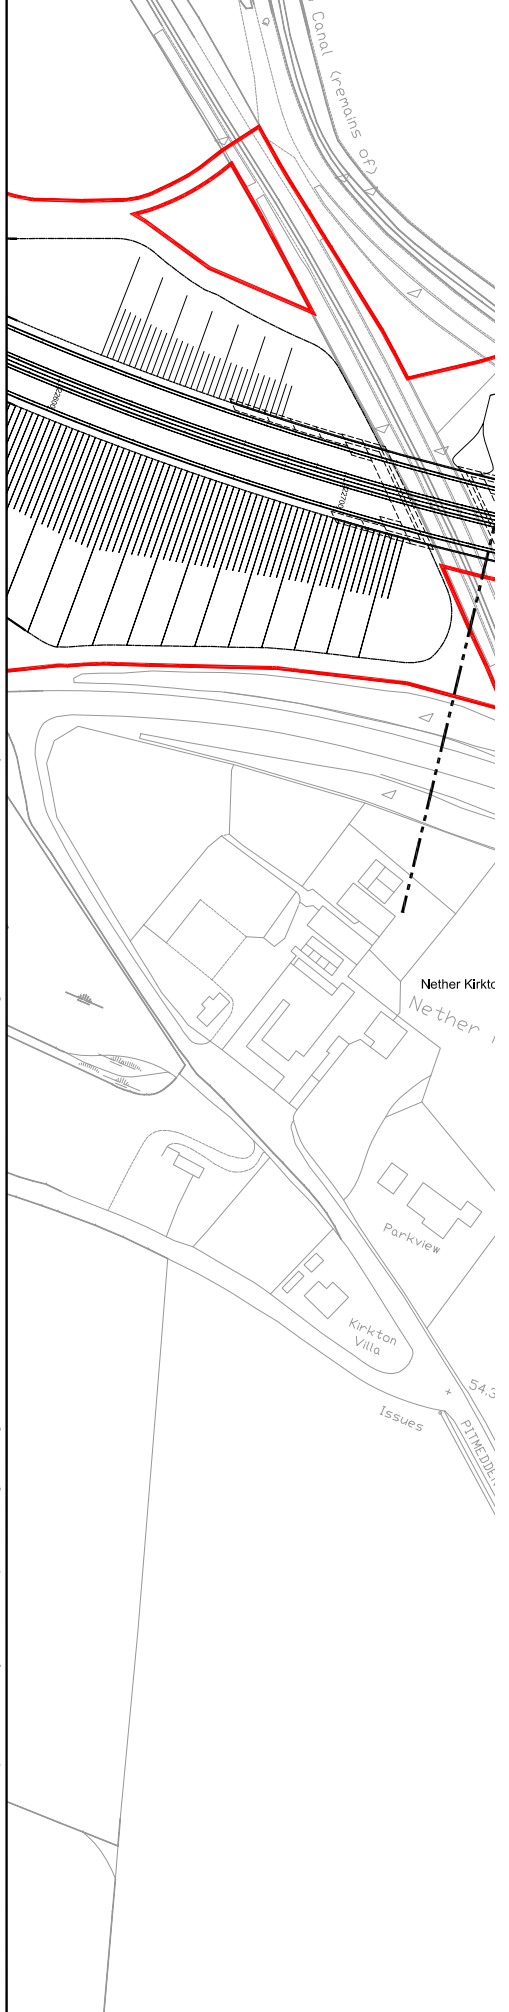

- Notes:
- The locations of private and publicly owned service and supply apparatus identified as existing, proposed, abandoned or temporary as shown on this drawing are purely indicative and for information only, and no guarantee is given to the completeness or accuracy of this information.
  - Prior to carrying out work in any part of the site, the Contractor shall be responsible for locating all existing service and supply apparatus, and agreeing the details of any required diversion and protection measures with the relevant Company or Landowner.
  - For details of existing undertaker apparatus refer to drawing series B1033200/CD/2700/EX/##.

Legend:

- - Land made available
- SSEC ## - Contract Reference
- SSEC (##) - Undertaker Reference

Existing Apparatus:

- OHT - Overhead Line
- UGT - Underground Cable

Proposed Apparatus:

- P-OHT - Overhead Line
- P-UGT - Underground Cable

Abandoned Apparatus:

- A-OHT - Overhead Line
- A-UGT - Underground Cable

Temporary Apparatus:

- T-OHT - Overhead Line
- T-UGT - Underground Cable

File: F:\Data\30010332 - Aberdeen Western Peripheral Route\Project Data\Cad\Specimen Design Drawings\7700 - Utilities\SSE Telecoms\B1033200-CD-2700-SSEC-041 Rev0.dwg Date: Feb 20, 2014 - 9:36am Plotted by: adamb

Reproduced by permission of Ordnance Survey on behalf of HMSO.  
 © Crown copyright and database right 2014. All rights reserved.  
 Ordnance Survey Licence number: 100046666.

Rev	Rev. Date	Purpose of revision	Drawn	Checked	Rev'd	Approved
0	10/02/14	For dialogue	BA	CDR	JML	JML

**JACOBS**  
 95 Bothwell St, Glasgow, G2 7HX  
 Tel: +44(0)141 243 8000 Fax: +44(0)141 226 3109  
 www.jacobs.com

**Aberdeen Western Peripheral Route**  
 Balmedie-Tipperty

Drawing title  
**INDICATIVE DESIGN  
 SCOTTISH & SOUTHERN ENERGY  
 TELECOMS  
 SHEET 41 OF 71**

Drawing status  
**FOR DIALOGUE**

Scale	1:1,250 @ A1	DO NOT SCALE
Jacobs No.	B1033200	
Drawing number	B1033200/CD/2700/SSEC/041	Rev 0

This drawing is not to be used in whole or part other than for the intended purpose and project as defined on this drawing. Refer to the contract for full terms and conditions.