


[Redacted]

File: F:\Data\30010332 - Aberdeen Western Peripheral Route\Project Data\Cad\Specimen Design Drawings\2700 - Utilities\SSE Telecoms\B1033200-CD-2700-SSEC-054 Rev0.dwg Date: Feb 20, 2014 - 9:00am Plotted by: adamb

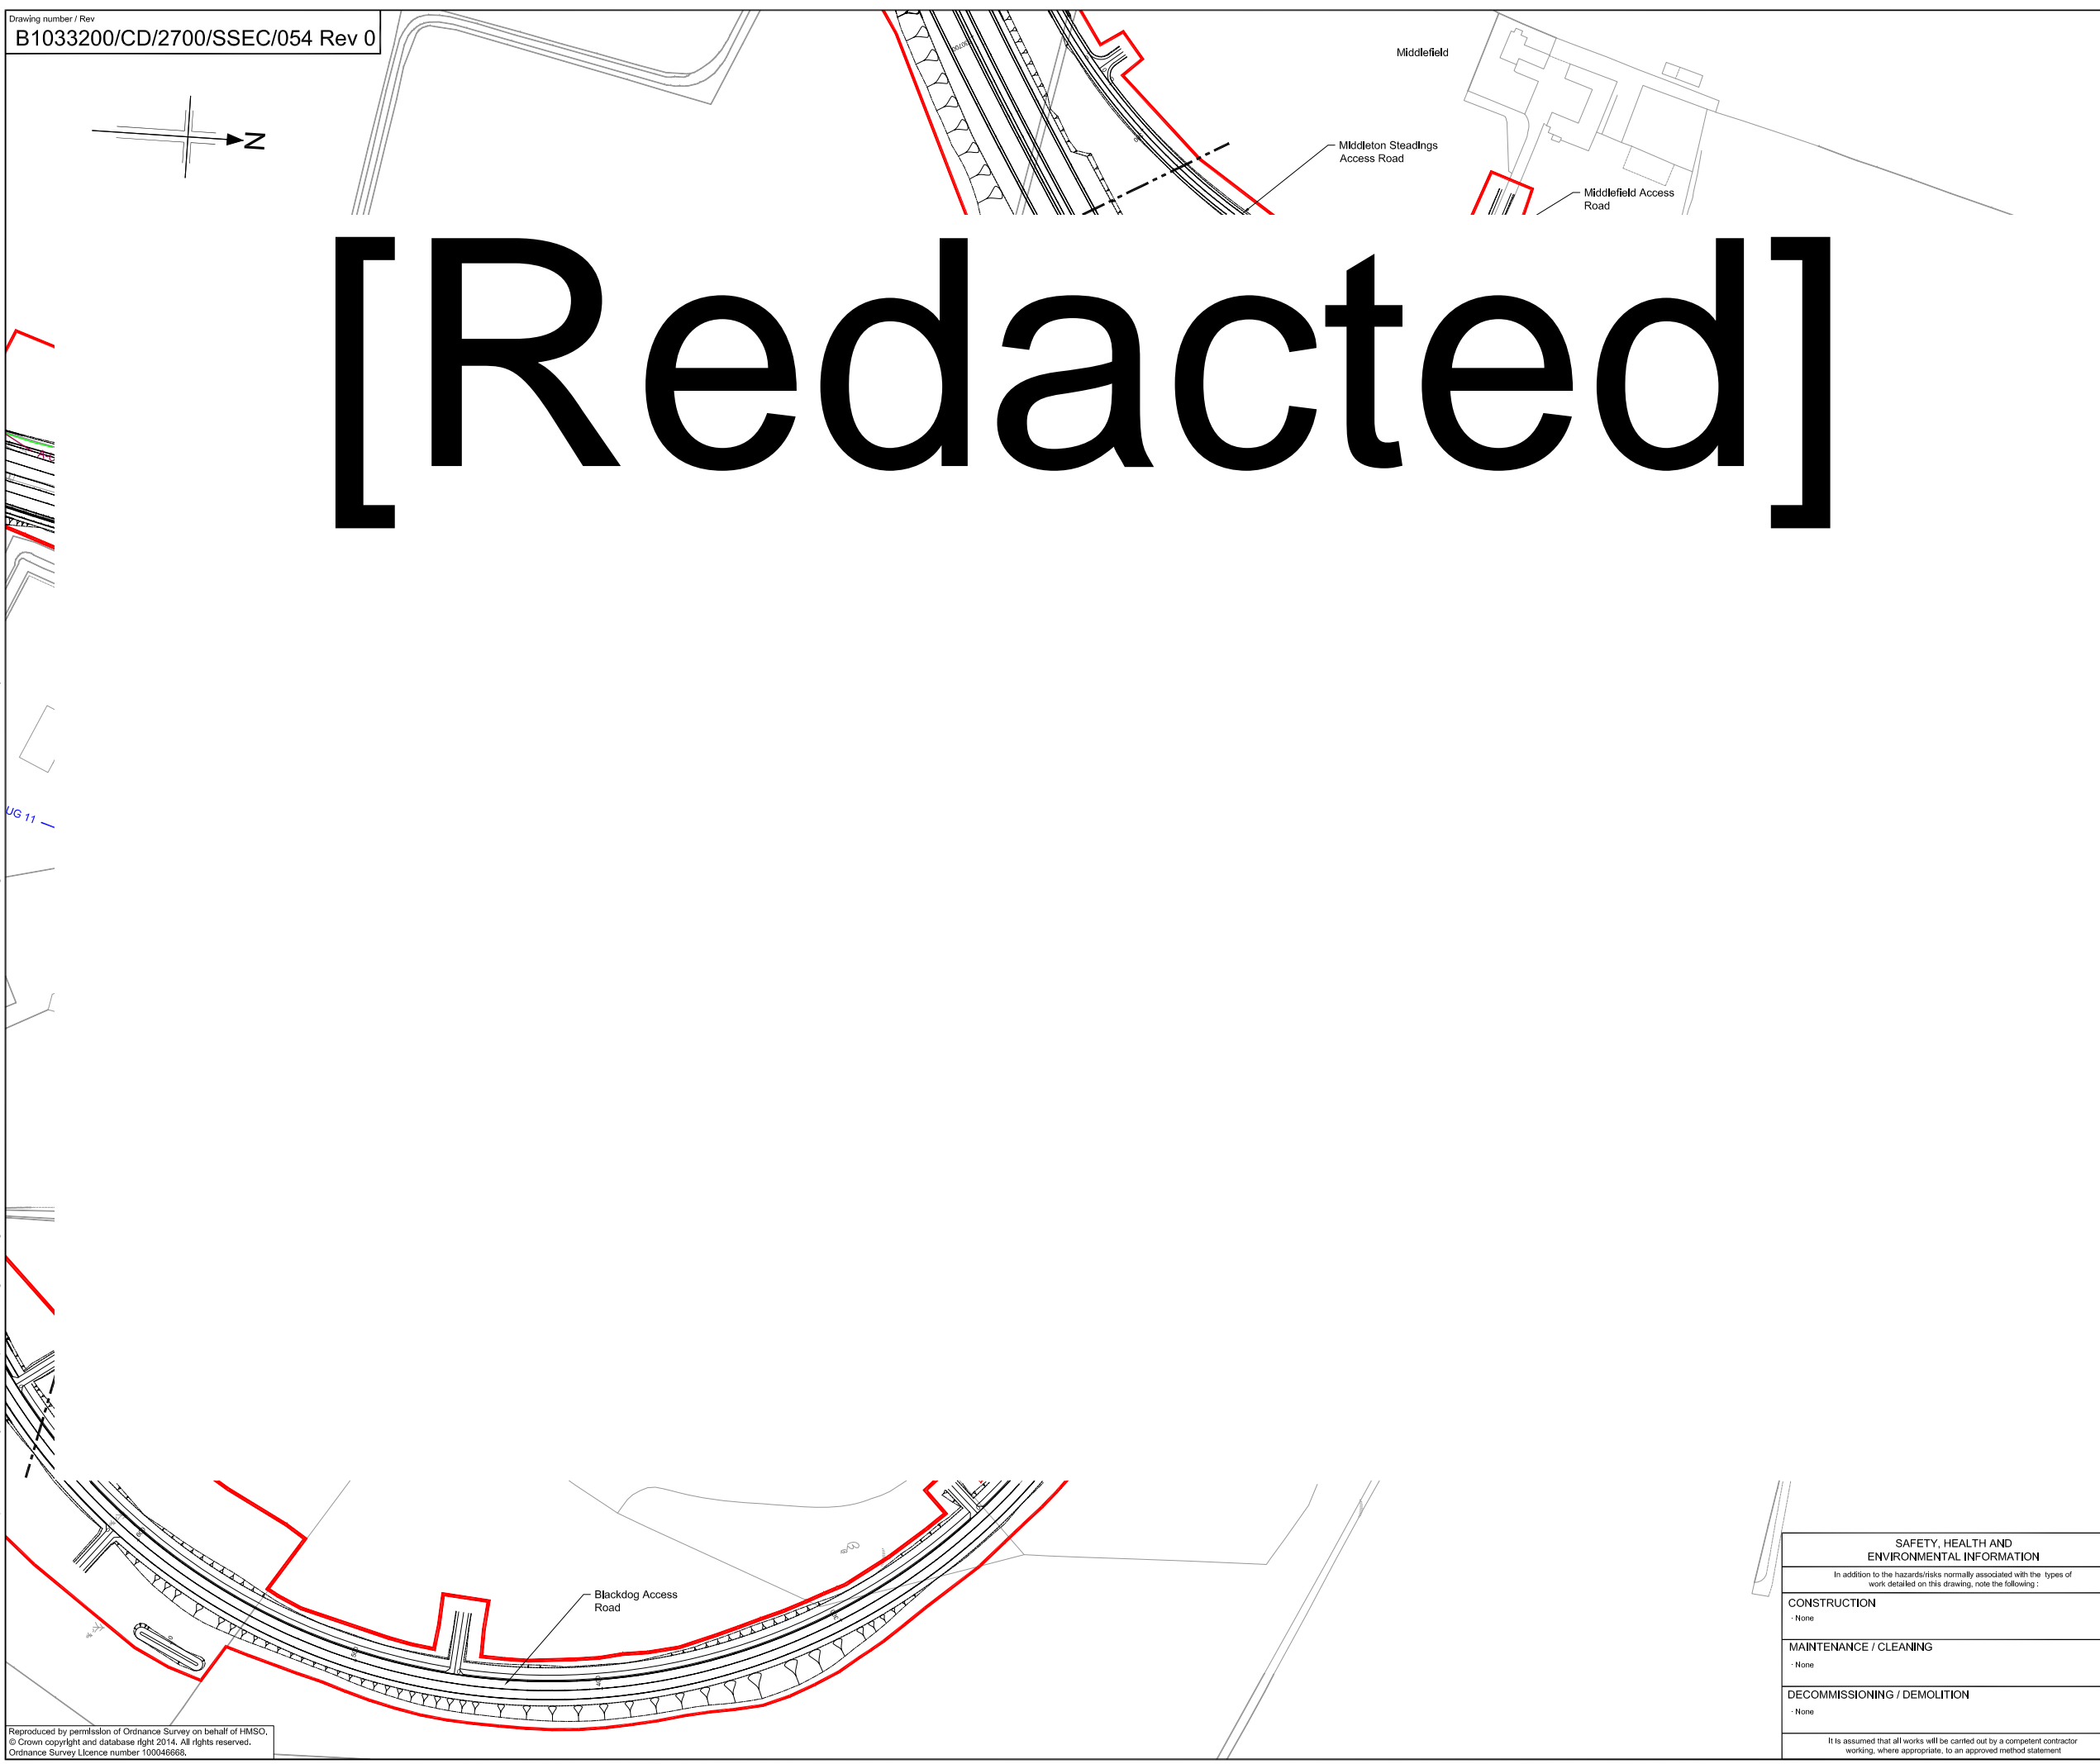

- Notes:
- The locations of private and publicly owned service and supply apparatus identified as existing, proposed, abandoned or temporary as shown on this drawing are purely indicative and for information only, and no guarantee is given to the completeness or accuracy of this information.
 - Prior to carrying out work in any part of the site, the Contractor shall be responsible for locating all existing service and supply apparatus, and agreeing the details of any required diversion and protection measures with the relevant Company or Landowner.
 - For details of existing undertaker apparatus refer to drawing series B1033200/CD/2700/EX/##.

Legend:

- - Land made available
- SSEC ## - Contract Reference
- SSEC (##) - Undertaker Reference

Existing Apparatus:

- OHT - Overhead Line
- UGT - Underground Cable

Proposed Apparatus:

- P-OHT - Overhead Line
- P-UGT - Underground Cable

Abandoned Apparatus:

- A-OHT - Overhead Line
- A-UGT - Underground Cable

Temporary Apparatus:

- T-OHT - Overhead Line
- T-UGT - Underground Cable

Reproduced by permission of Ordnance Survey on behalf of HMSO.
 © Crown copyright and database right 2014. All rights reserved.
 Ordnance Survey Licence number 100046666.

Rev	Rev. Date	Purpose of revision	Drawn	Checked	Rev'd	Approved
0	10/02/14	For dialogue	BA	CDR	JML	JML

JACOBS
 95 Bothwell St, Glasgow, G2 7HX
 Tel: +44(0)141 243 8000 Fax: +44(0)141 226 3109
 www.jacobs.com

Aberdeen Western Peripheral Route
 Balmedie-Tipperty

Drawing title
**INDICATIVE DESIGN
 SCOTTISH & SOUTHERN ENERGY
 TELECOMS
 SHEET 54 OF 71**

Drawing status
FOR DIALOGUE

Scale: 1:1,250 @ A1 DO NOT SCALE
 Jacobs No. B1033200

Drawing number
B1033200/CD/2700/SSEC/054 Rev **0**

SAFETY, HEALTH AND ENVIRONMENTAL INFORMATION	
In addition to the hazards/risks normally associated with the types of work detailed on this drawing, note the following:	
CONSTRUCTION	- None
MAINTENANCE / CLEANING	- None
DECOMMISSIONING / DEMOLITION	- None
It is assumed that all works will be carried out by a competent contractor working, where appropriate, to an approved method statement.	

This drawing is not to be used in whole or part other than for the intended purpose and project as defined on this drawing. Refer to the contract for full terms and conditions.