




# [Redacted]

- Notes:
- The locations of private and publicly owned services and supply apparatus identified as existing, proposed, abandoned or temporary only, and on this drawing is purely indicative and information only and no guarantee is given to the completeness or accuracy of this information.
  - Prior to carrying out work in any part of the site, the Contractor shall be responsible for locating all existing services and supply apparatus, and agreeing the details of any required diversion and protection measures with the relevant Company or Landowner.
  - For details of existing undertaker apparatus refer to drawing series B1033200/CD/2700/EX/##.

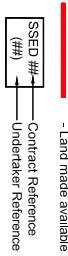

- Existing Apparatus:
- OH 33 — - 33kV Overhead Line
  - UG 33 — - 33kV Underground Cable
  - OH 11 — - 11kV Overhead Line
  - UG 11 — - 11kV Underground Cable
  - OH 415 — - 415V Overhead Line
  - UG 415 — - 415V Underground Cable
  - — Underground Cable Joint / Box
  - — Overhead Line Pole / Switch / Transformer

- Proposed Apparatus:
- P-OH33 — - 33kV Overhead Line
  - P-UG33 — - 33kV Underground Cable
  - P-OH11 — - 11kV Overhead Line
  - P-UG11 — - 11kV Underground Cable
  - P-OH415 — - 415V Overhead Line
  - P-UG415 — - 415V Underground Cable

- Abandoned Apparatus:
- A-OH33 — - 33kV Overhead Line
  - A-UG33 — - 33kV Underground Cable
  - A-OH11 — - 11kV Overhead Line
  - A-UG11 — - 11kV Underground Cable
  - A-OH415 — - 415V Overhead Line
  - A-UG415 — - 415V Underground Cable

- Temporary Apparatus:
- T-OH33 — - 33kV Overhead Line
  - T-UG33 — - 33kV Underground Cable
  - T-OH11 — - 11kV Overhead Line
  - T-UG11 — - 11kV Underground Cable
  - T-OH415 — - 415V Overhead Line
  - T-UG415 — - 415V Underground Cable

Rev.	Rev. Date	Rev. Description	Drawn	Checked	Rev'd	Appr'd
1	30/06/13	Final Record columns updated	BA	CRP	BA	JAK
0	14/06/13	For dialogue	BA	CRP	BA	JAK

**JACOBS**  
 95 Bonwell St, Glasgow, G2 7JX  
 Tel: +44(0)141 243 2000 Fax: +44(0)141 228 3100  
 www.jacobs.com

**Aberdeen Western Peripheral Route**  
 Balmedie-Tipperly

Drawing title  
**INDICATIVE DESIGN  
 SCOTTISH & SOUTHERN ENERGY  
 DISTRIBUTION  
 SHEET 17 OF 71**

Drawing status  
**FOR DIALOGUE**  
 DO NOT SCALE


Scale  
 1:1,250 @ A1

Jacobs No.  
 B1033200

Drawing number  
**B1033200/CD/2700/SSED/017**

Rev  
**1**

Reproduced by permission of Ordnance Survey on behalf of HMISO.  
 © Crown copyright and database right 2013. All rights reserved.  
 Ordnance Survey Licence number: 100035555

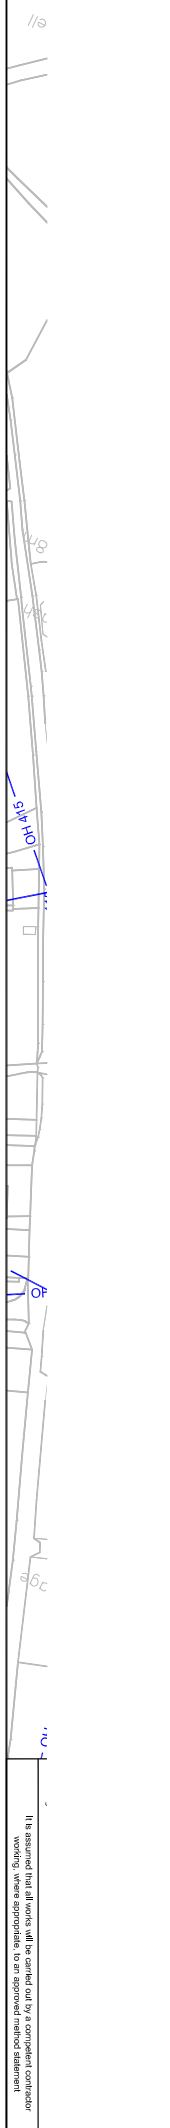

This drawing is not to be used in whole or part other than for the intended purpose and project as defined on this drawing. Refer to the contract for full terms and conditions.