

[Redacted]

- Notes:
- The locations of private and publicly owned services and supply apparatus identified as existing, proposed, abandoned or temporary shall be shown on this drawing. The paths, location and information only and no guarantee is given to the completeness or accuracy of this information.
 - Prior to carrying out work in any part of the site, the Contractor shall be responsible for locating all existing services and supply apparatus, and agreeing the details of any required diversion and protection measures with the relevant Company or Landowner.
 - For details of existing undertaker apparatus refer to drawing series B1033200/CD/2700/EX/##.

Legend:

- Land made available
 - SSED #/#/# Contract Reference
 - #/#/# Undertaker Reference
- Existing Apparatus:
- OH 33 — 33kV Overhead Line
 - UG 33 — 33kV Underground Cable
 - OH 11 — 11kV Overhead Line
 - UG 11 — 11kV Underground Cable
 - OH 415 — 415V Overhead Line
 - UG 415 — 415V Underground Cable
 - Underground Cable Joint / Box
 - Overhead Line Pole / Switch / Transformer

Proposed Apparatus:

- P-OH33 — 33kV Overhead Line
- P-UG33 — 33kV Underground Cable
- P-OH11 — 11kV Overhead Line
- P-UG11 — 11kV Underground Cable
- P-OH415 — 415V Overhead Line
- P-UG415 — 415V Underground Cable

Abandoned Apparatus:

- A-OH33 — 33kV Overhead Line
- A-UG33 — 33kV Underground Cable
- A-OH11 — 11kV Overhead Line
- A-UG11 — 11kV Underground Cable
- A-OH415 — 415V Overhead Line
- A-UG415 — 415V Underground Cable

Temporary Apparatus:

- T-OH33 — 33kV Overhead Line
- T-UG33 — 33kV Underground Cable
- T-OH11 — 11kV Overhead Line
- T-UG11 — 11kV Underground Cable
- T-OH415 — 415V Overhead Line
- T-UG415 — 415V Underground Cable

Rev.	Rev. Date	Purpose of revision	Drawn	Checked	Rev'd	Appr'd
1	30/06/13	Final format colours updated	BA	CRP	BM	JAK
0	14/06/13	For dialogue	BA	CRP	BM	JAK


JACOBS
 95 Bowling St, Glasgow, G2 7JX
 Tel: +44(0)141 243 3000 Fax: +44(0)141 228 3109
 www.jacobs.com

berdeen Western Peripheral Route
 Balmudie-Tipperary

Drawing title
**INDICATIVE DESIGN
 SCOTTISH & SOUTHERN ENERGY
 DISTRIBUTION
 SHEET 21 OF 71**

Drawing status

SAFETY, HEALTH AND ENVIRONMENTAL INFORMATION
CONSTRUCTION None
MAINTENANCE / CLEANING None
DECOMMISSIONING / DEMOLITION None

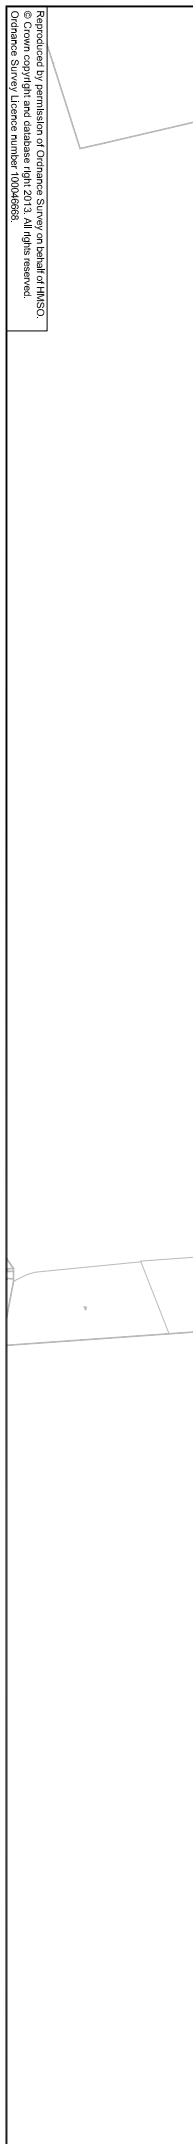

Reproduced by permission of Ordnance Survey on behalf of HMSO.
 © Crown copyright and database right 2013. All rights reserved.
 Ordnance Survey Licence number: 100035555