


Redacted

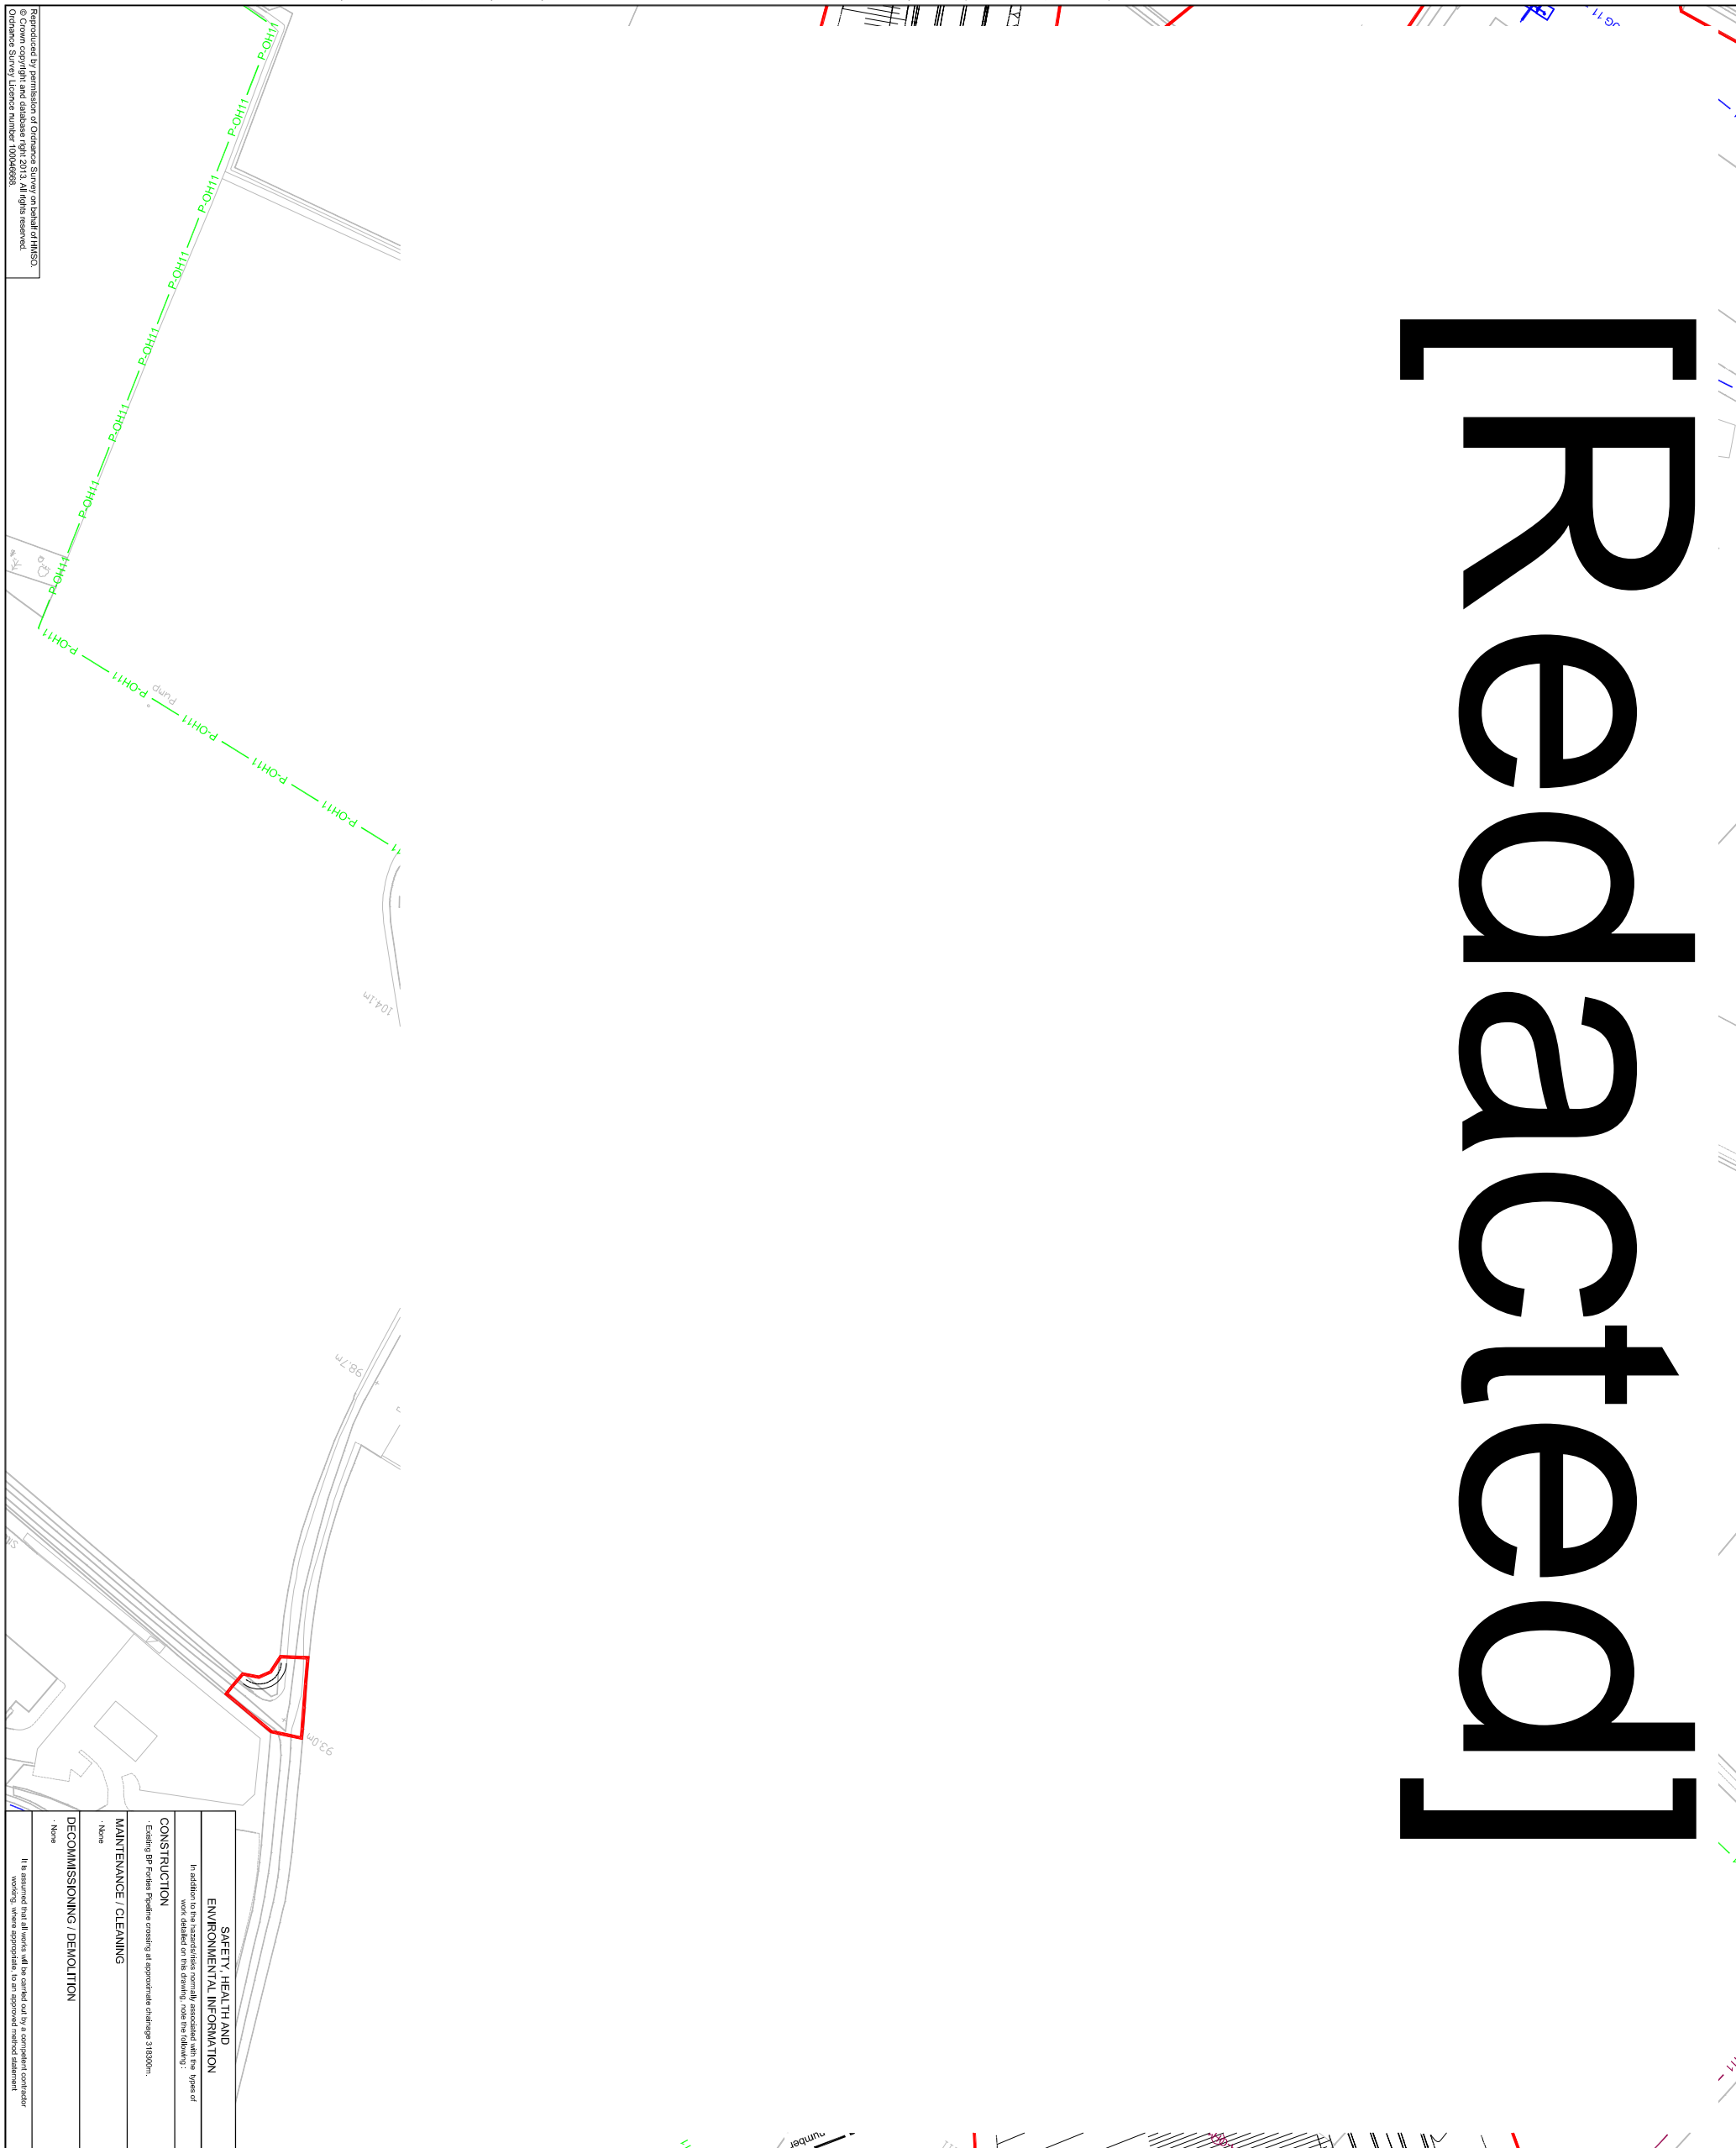

Notes:

- The locations of private and publicly owned services and supply apparatus identified as existing, proposed, abandoned or temporary are shown on this drawing and shall indicate and information only and no guarantee is given to the completeness or accuracy of this information.
- Prior to carrying out work in any part of the site, the Contractor shall be responsible for locating all existing service and supply apparatus, and agreeing the details of any required diversion and protection measures with the relevant Company or Landowner.
- For details of existing undertaker apparatus refer to drawing series B1033200/CD/2700/EX/##.

Legend:

— Land made available
SSED #/#/# Contract Reference
(##) Undertaker Reference

Existing Apparatus:

- OH 33 — 33kV Overhead Line
- UG 33 — 33kV Underground Cable
- OH 11 — 11kV Overhead Line
- UG 11 — 11kV Underground Cable
- OH 415 — 415V Overhead Line
- UG 415 — 415V Underground Cable
- Underground Cable Joint / Box
- Overhead Line Pole / Switch / Transformer

Proposed Apparatus:

- P-OH33 — 33kV Overhead Line
- P-UG33 — 33kV Underground Cable
- P-OH11 — 11kV Overhead Line
- P-UG11 — 11kV Underground Cable
- P-OH415 — 415V Overhead Line
- P-UG415 — 415V Underground Cable

Abandoned Apparatus:

- A-OH33 — 33kV Overhead Line
- A-UG33 — 33kV Underground Cable
- A-OH11 — 11kV Overhead Line
- A-UG11 — 11kV Underground Cable
- A-OH415 — 415V Overhead Line
- A-UG415 — 415V Underground Cable

Temporary Apparatus:

- T-OH33 — 33kV Overhead Line
- T-UG33 — 33kV Underground Cable
- T-OH11 — 11kV Overhead Line
- T-UG11 — 11kV Underground Cable
- T-OH415 — 415V Overhead Line
- T-UG415 — 415V Underground Cable

Rev.	Rev. Date	Purpose of revision	Drawn	Checked	Rev'd	Appr'd
1	30/05/13	Final format colours updated	BA	CRP	BA	JAK
0	14/05/13	For dialogue	BA	CRP	BA	JAK


JACOBS
 95 Bowling St, Glasgow, G2 7JX
 Tel: +44(0)141 243 3000 Fax: +44(0)141 228 3109
 www.jacobs.com


Balmiedie-Tipperary

Drawing title
**INDICATIVE DESIGN
 SCOTTISH & SOUTHERN ENERGY
 DISTRIBUTION
 SHEET 34 OF 71**

Drawing status: **FOR DIALOGUE** **DO NOT SCALE**

Scale	1:1,250 @ A1
Jacobs No.	B1033200
Drawing number	B1033200/CD/2700/SSED/034
Rev.	1

This drawing is not to be used in whole or part other than for the intended purpose and project as defined on this drawing. Refer to the contract for full terms and conditions.