


[Redacted]

Reproduced by permission of Ordnance Survey on behalf of HMSO.
 © Crown copyright and database right 2013. All rights reserved.
 Ordnance Survey Licence number: 100020268

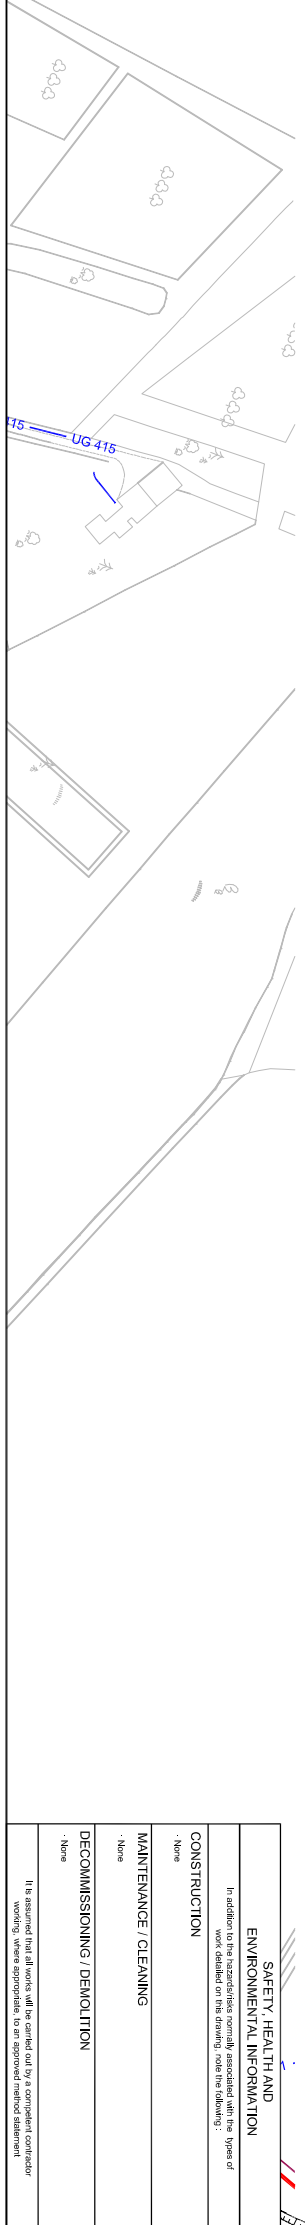

Notes:

- The locations of private and publicly owned services and supply apparatus identified as existing, proposed, abandoned or temporary shall be shown on this drawing and clearly indicated and information only and no guarantee is given to the completeness or accuracy of this information.
- Prior to carrying out work in any part of the site, the Contractor shall be responsible for locating all existing services and supply apparatus, and agreeing the details of any required diversion and protection measures with the relevant Company or Landowner.
- For details of existing undertaker apparatus refer to drawing series B1033200/CD/2700/EX/##.

Legend:

- Land made available
 - SSED #/#/# Contract Reference
 - (##) Undertaker Reference
- Existing Apparatus:
- OH 33 — 33kV Overhead Line
 - UG 33 — 33kV Underground Cable
 - OH 11 — 11kV Overhead Line
 - UG 11 — 11kV Underground Cable
 - OH 415 — 415V Overhead Line
 - UG 415 — 415V Underground Cable
 - Underground Cable Joint / Box
 - Overhead Line Pole / Switch / Transformer

Proposed Apparatus:

- P-OH33 — 33kV Overhead Line
- P-UG33 — 33kV Underground Cable
- P-OH11 — 11kV Overhead Line
- P-UG11 — 11kV Underground Cable
- P-OH415 — 415V Overhead Line
- P-UG415 — 415V Underground Cable

Abandoned Apparatus:

- A-OH33 — 33kV Overhead Line
- A-UG33 — 33kV Underground Cable
- A-OH11 — 11kV Overhead Line
- A-UG11 — 11kV Underground Cable
- A-OH415 — 415V Overhead Line
- A-UG415 — 415V Underground Cable

Temporary Apparatus:

- T-OH33 — 33kV Overhead Line
- T-UG33 — 33kV Underground Cable
- T-OH11 — 11kV Overhead Line
- T-UG11 — 11kV Underground Cable
- T-OH415 — 415V Overhead Line
- T-UG415 — 415V Underground Cable

Rev.	Rev. Date	BA	CR	BM	JAK
1	30/05/13				
0	14/05/13				

JACOBS
 95 Bowland St, Glasgow, G2 7JX
 Tel: +44(0)141 243 2000 Fax: +44(0)141 228 3100
 www.jacobs.com

Aberdeen Western Peripheral Route
 Balmudie-Tipperary

Drawing title
**INDICATIVE DESIGN
 SCOTTISH & SOUTHERN ENERGY
 DISTRIBUTION
 SHEET 52 OF 71**

Drawing status		FOR DIALOGUE		DO NOT SCALE	
Scale	1:1,250 @ A1	Jacobs No.	B1033200	Rev	1
Drawing number	B1033200/CD/2700/SSED/052				
This drawing is not to be used in whole or part other than for the intended purpose and project as defined on this drawing. Refer to the contract for full terms and conditions.					