

Redacted

Notes:

- The locations of private and publicly owned service and supply apparatus identified as existing, proposed, abandoned or temporary as shown on this drawing are purely indicative and for information only, and no guarantee is given to the completeness or accuracy of this information.
- Prior to carrying out work in any part of the site, the Contractor shall be responsible for locating all existing service and supply apparatus, and agreeing the details of any required diversion and protection measures with the relevant Company or Landowner.
- For details of existing undertaker apparatus refer to drawing series B1033200/CD/2700/EX##.

Legend:

- Land made available
- SSED ## - Contract Reference
- (##) - Undertaker Reference

Existing Apparatus:

- OH 33 - 33kV Overhead Line
- UG 33 - 33kV Underground Cable
- OH 11 - 11kV Overhead Line
- UG 11 - 11kV Underground Cable
- OH 415 - 415V Overhead Line
- UG 415 - 415V Underground Cable
- Underground Cable Joint / Box
- Overhead Line Pole / Switch / Transformer

Proposed Apparatus:

- P-OH33 - 33kV Overhead Line
- P-UG33 - 33kV Underground Cable
- P-OH11 - 11kV Overhead Line
- P-UG11 - 11kV Underground Cable
- P-OH415 - 415V Overhead Line
- P-UG415 - 415V Underground Cable

Abandoned Apparatus:

- A-OH33 - 33kV Overhead Line
- A-UG33 - 33kV Underground Cable
- A-OH11 - 11kV Overhead Line
- A-UG11 - 11kV Underground Cable
- A-OH415 - 415V Overhead Line
- A-UG415 - 415V Underground Cable

Temporary Apparatus:

- T-OH33 - 33kV Overhead Line
- T-UG33 - 33kV Underground Cable
- T-OH11 - 11kV Overhead Line
- T-UG11 - 11kV Underground Cable
- T-OH415 - 415V Overhead Line
- T-UG415 - 415V Underground Cable

Rev	Rev. Date	Purpose of revision	Drawn / Checked	Rev'd / Approved
1	30/06/13	Revised Model colours updated	BA	CDR BM JML
0	14/05/13	For dialogue	BA	CDR BM JML

JACOBS
 65 Bowland St, Glasgow, G2 7HX
 Tel: +44(0)141 209 2000
 www.jacobs.com


Aberdeen Western Peripheral Route
 Balmacleit, Tipperary

INDICATIVE DESIGN
 SCOTTISH & SOUTHERN ENERGY
 DISTRIBUTION
 SHEET 53 OF 71

FOR DIALOGUE

Drawing status	Scale	Drawing number	Rev
1:1,250 @ A1	B1033200	1	

CD	MA	DE
-Ns	-Ns	-Ns

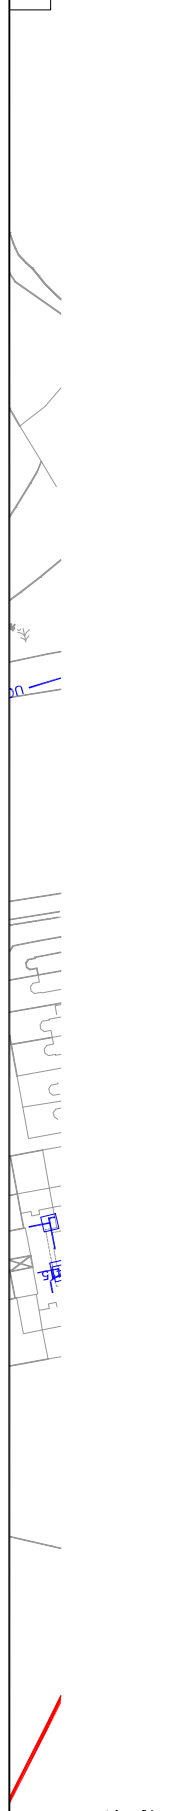

Reproduced by permission of Ordnance Survey on behalf of HMSO.
 Ordnance Survey Licence number: 100049888

It is assumed that all works will be carried out by a competent contractor working, where appropriate, to approved method statements.