


Predatacted

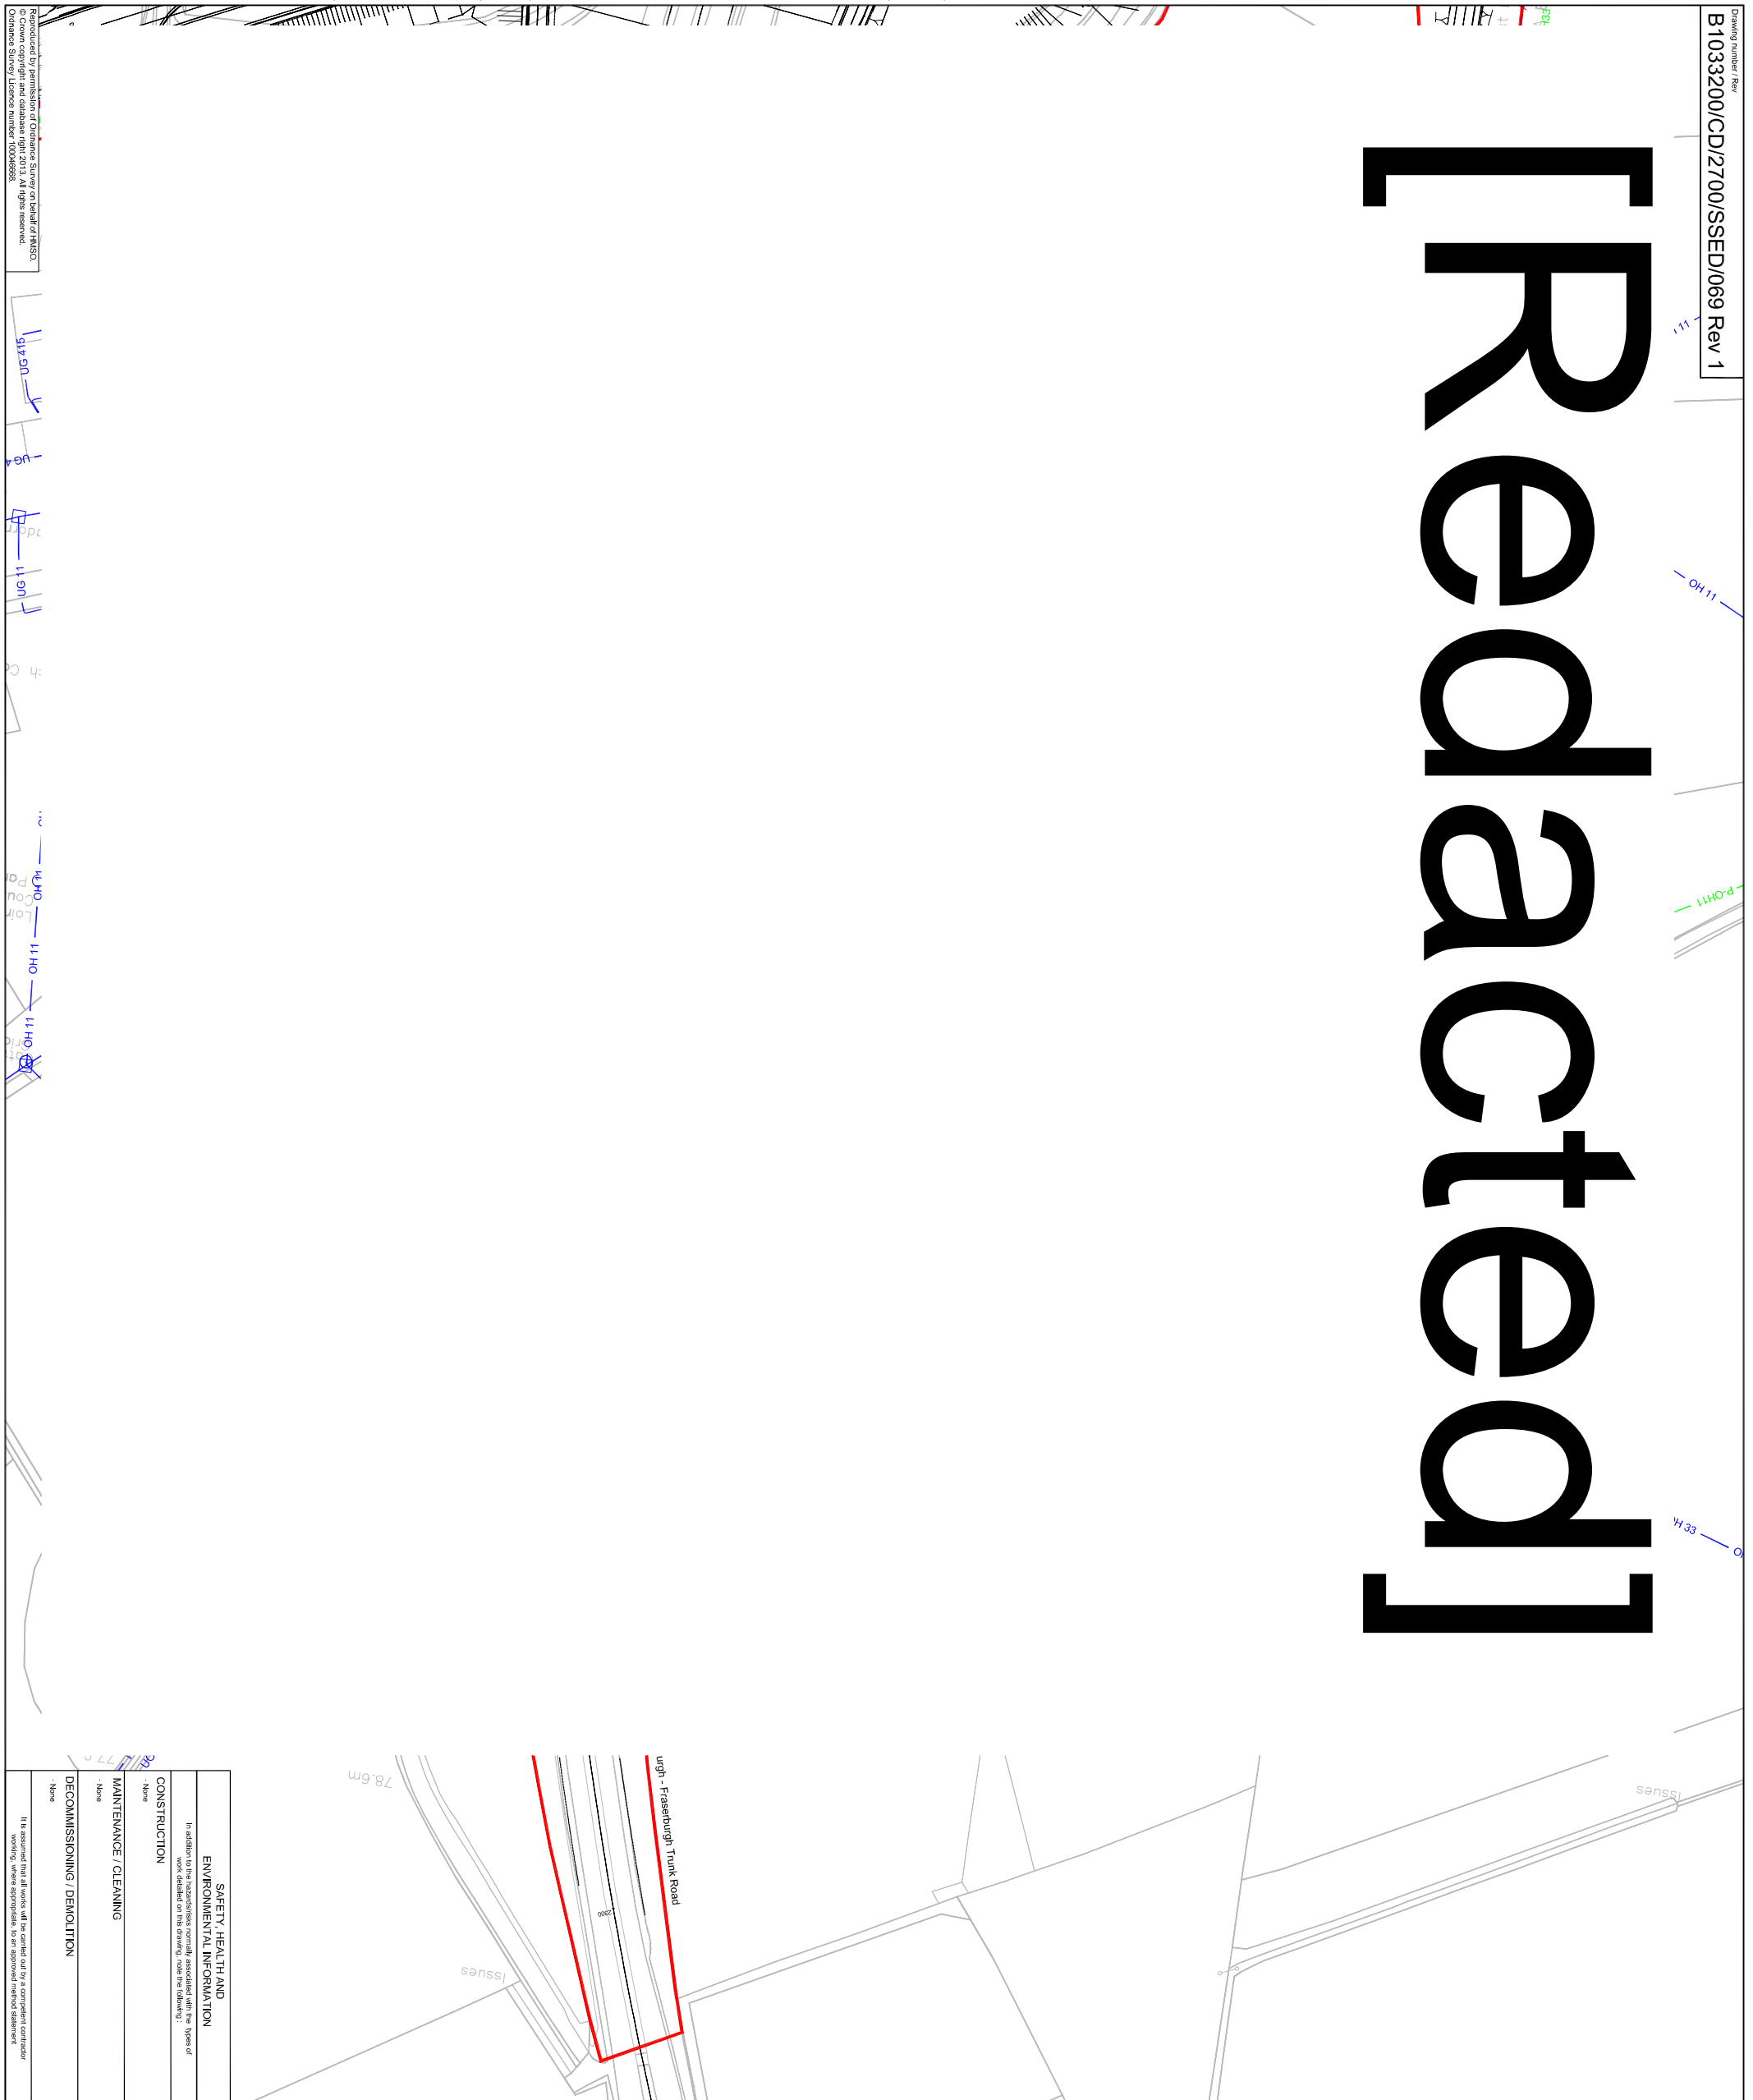

Notes:

- The locations of private and publicly owned services and supply apparatus identified as existing, proposed, abandoned or temporary shall be shown on this drawing. The party, location and information only and no guarantee is given to the completeness or accuracy of this information.
- Prior to carrying out work in any part of the site, the Contractor shall be responsible for locating all existing service and supply apparatus, and agreeing the details of any required diversion and protection measures with the relevant Company or Landowner.
- For details of existing undertaker apparatus refer to drawing series B1033200/CD/2700/EX/##.

Legend:

- Land made available
 - SSED #/## Contract Reference
 - (#/#) Undertaker Reference
- Existing Apparatus:**
- OH 33 - 33kV Overhead Line
 - UG 33 - 33kV Underground Cable
 - OH 11 - 11kV Overhead Line
 - UG 11 - 11kV Underground Cable
 - OH 415 - 415V Overhead Line
 - UG 415 - 415V Underground Cable
 - Underground Cable Joint / Box
 - Overhead Line Pole / Switch / Transformer

Proposed Apparatus:

- P-OH33 - 33kV Overhead Line
- P-UG33 - 33kV Underground Cable
- P-OH11 - 11kV Overhead Line
- P-UG11 - 11kV Underground Cable
- P-OH415 - 415V Overhead Line
- P-UG415 - 415V Underground Cable

Abandoned Apparatus:

- A-OH33 - 33kV Overhead Line
- A-UG33 - 33kV Underground Cable
- A-OH11 - 11kV Overhead Line
- A-UG11 - 11kV Underground Cable
- A-OH415 - 415V Overhead Line
- A-UG415 - 415V Underground Cable

Temporary Apparatus:

- T-OH33 - 33kV Overhead Line
- T-UG33 - 33kV Underground Cable
- T-OH11 - 11kV Overhead Line
- T-UG11 - 11kV Underground Cable
- T-OH415 - 415V Overhead Line
- T-UG415 - 415V Underground Cable

Rev.	Rev. Date	Drawn	Checked	Rev'd	Appr'd
1	30/06/13	BA	QDR	BA	JAK
0	14/06/13	BA	QDR	BA	JAK

JACOBS
 95 Bonwell St, Glasgow, G2 7JX
 Tel: +44(0)141 243 3000 Fax: +44(0)141 228 3100
 www.jacobs.com

berdeen Western Peripheral Route
 Balmudie-Tipperary

Drawing title
**INDICATIVE DESIGN
 SCOTTISH & SOUTHERN ENERGY
 DISTRIBUTION
 SHEET 69 OF 71**

Drawing status	
FOR DIALOGUE	DO NOT SCALE
Scale	1:1,250 @ A1
Jacobs No.	B1033200
Drawing number	B1033200/CD/2700/SSED/069
Rev	1